


09/08/99

TIP PROJECT: U-5789

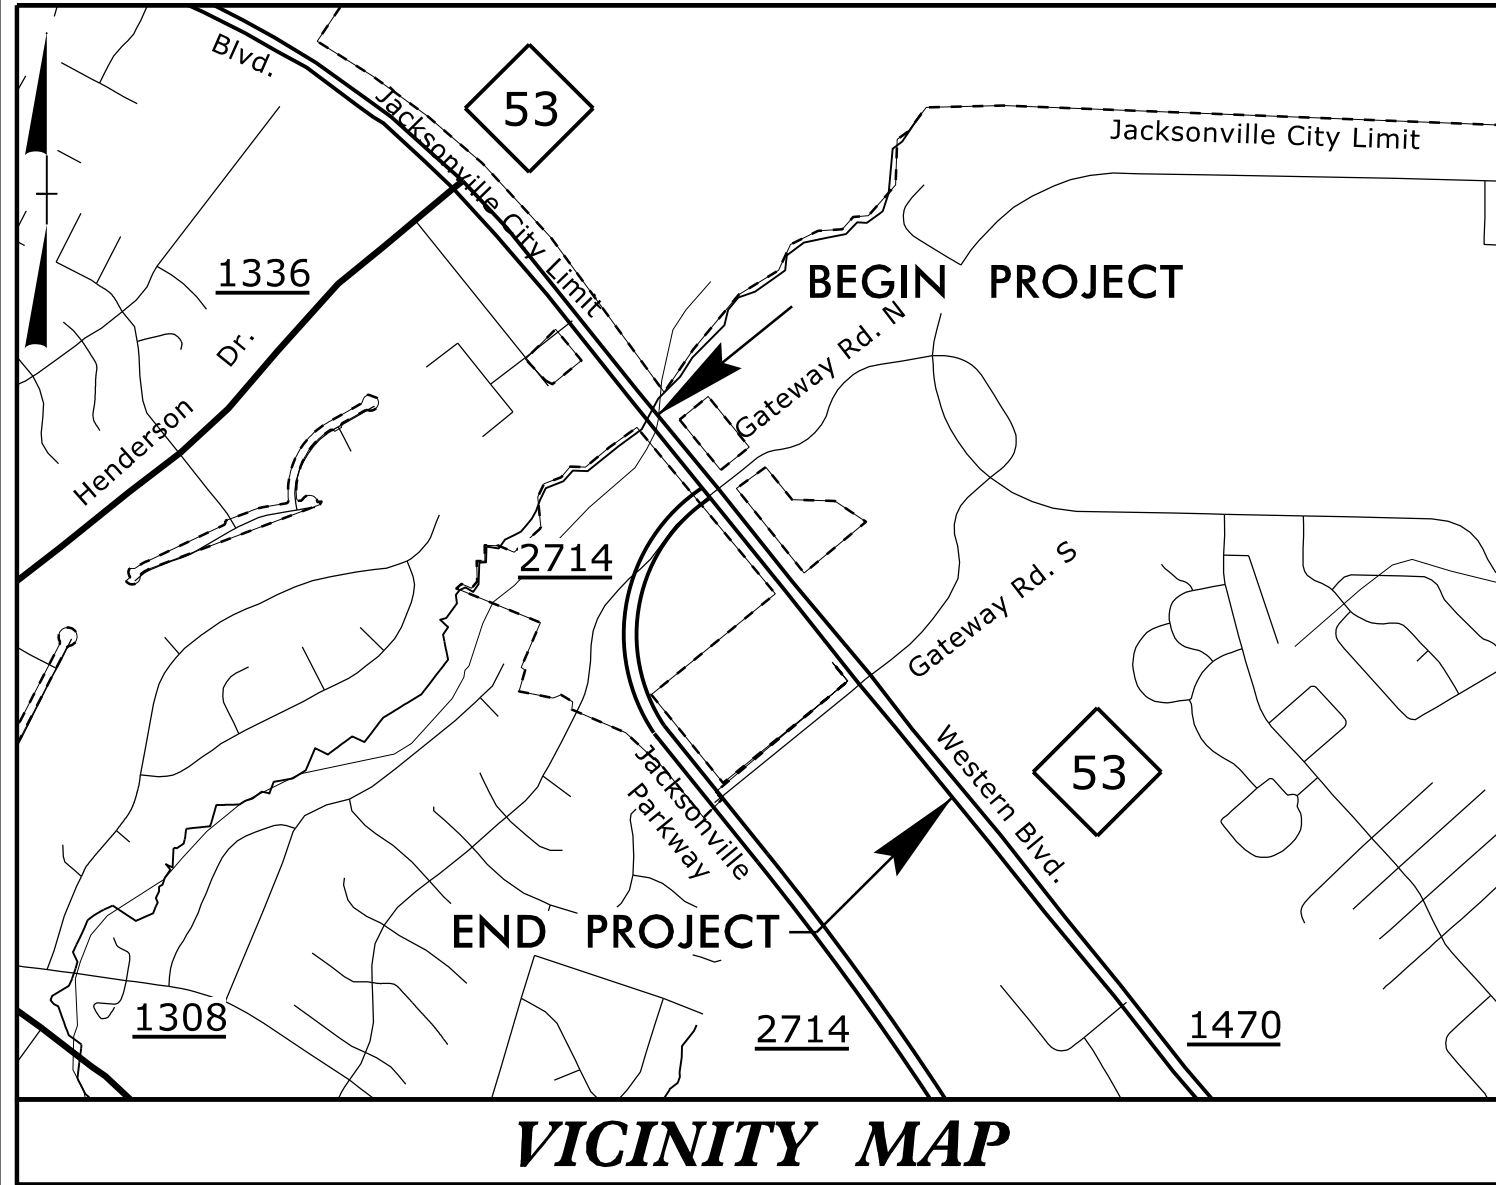

VICINITY MAP

STATE OF NORTH CAROLINA  
DIVISION OF HIGHWAYS


UTILITIES BY OTHERS PLANS  
ON SLOW COUNTY

LOCATION: JACKSONVILLE - NC 53 (WESTERN BOULEVARD)  
AT JACKSONVILLE PARKWAY / GATEWAY DR. NORTH/SOUTH

TYPE OF WORK: ELECTRIC POWER DISTRIBUTION, TELEPHONE, CABLE TV


NOTE:  
ALL UTILITY WORK SHOWN ON THIS SHEET IS DONE BY OTHERS.  
NO PAYMENT WILL BE MADE TO THE CONTRACTOR FOR UTILITY WORK SHOWN ON THIS SHEET.

T.I.P. NO.	SHEET NO.
U-5789	UO-1

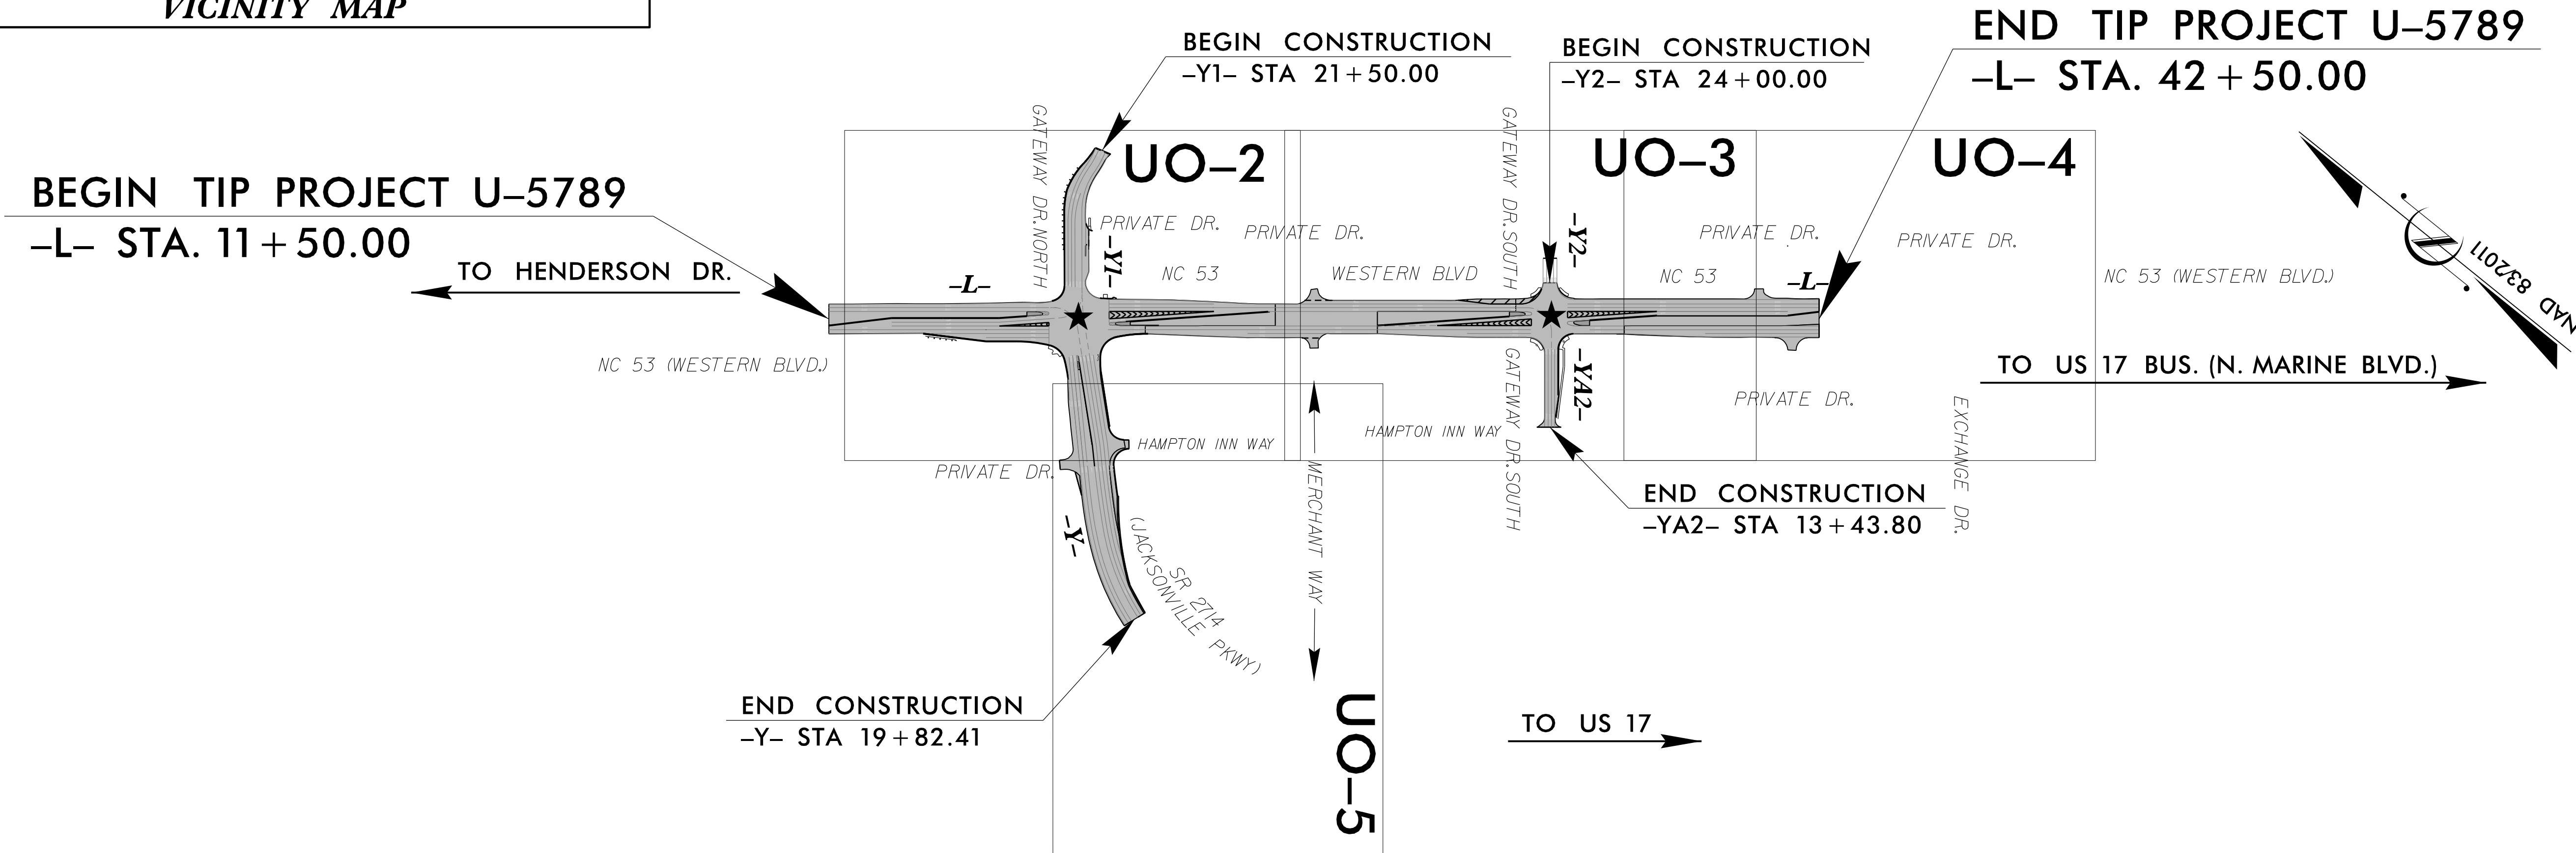

★ EXISTING SIGNAL TO BE UPGRADED

GRAPHIC SCALES

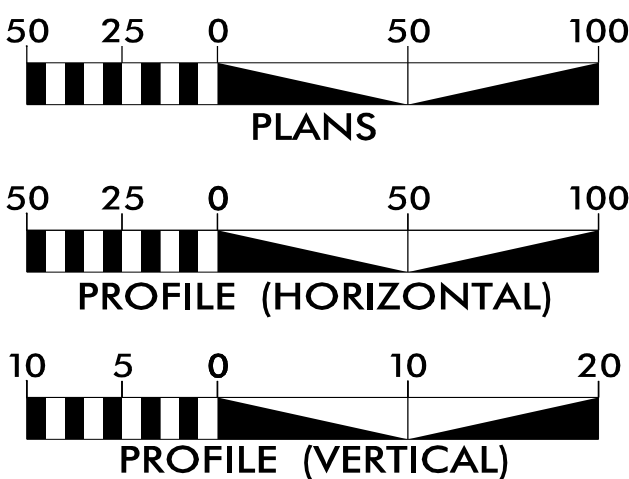

INDEX OF SHEETS

SHEET NO.:

UO-1  
UO-2 THRU UO-5

DESCRIPTION:

TITLE SHEET  
UBO PLAN SHEETS

UTILITY OWNERS WITH CONFLICTS


- (A) DUKE ENERGY - (DISTRIBUTION)
- (B) PIEDMONT NATURAL GAS - (DISTRIBUTION)
- (C) BRIGHTSPEED- (COMMUNICATIONS)
- (D) CONterra - (COMMUNICATIONS)
- (E) CHARTER - (COMMUNICATIONS)
- (F) CROWN CASTLE - (COMMUNICATIONS)
- (G) METRONET - (COMMUNICATIONS)

PREPARED IN THE OFFICE OF:



William Pope, PE

Project Utility Coordinator

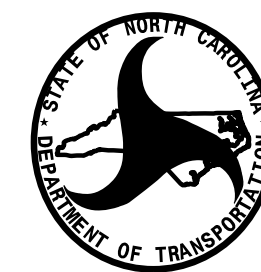

DIVISION OF HIGHWAYS  
UTILITIES UNIT  
1555 MAIL SERVICES CENTER  
RALEIGH, NC 27699-1555  
PHONE (919) 707-5690  
FAX (919) 250-4151

Nabil Hamdan UTILITIES REGIONAL ENGINEER  
Tim Godwin UTILITIES ENGINEER  
Eric Matuszewski SENIOR DIVISION UTILITY COORDINATOR

5/2/2025  
I:\Proj\U-5789\_U1 + sh\_U001.dgn  
USER:WDope