


PROJECT REFERENCE NO.	SHEET NO.
2026CPT.07.07.20681	13

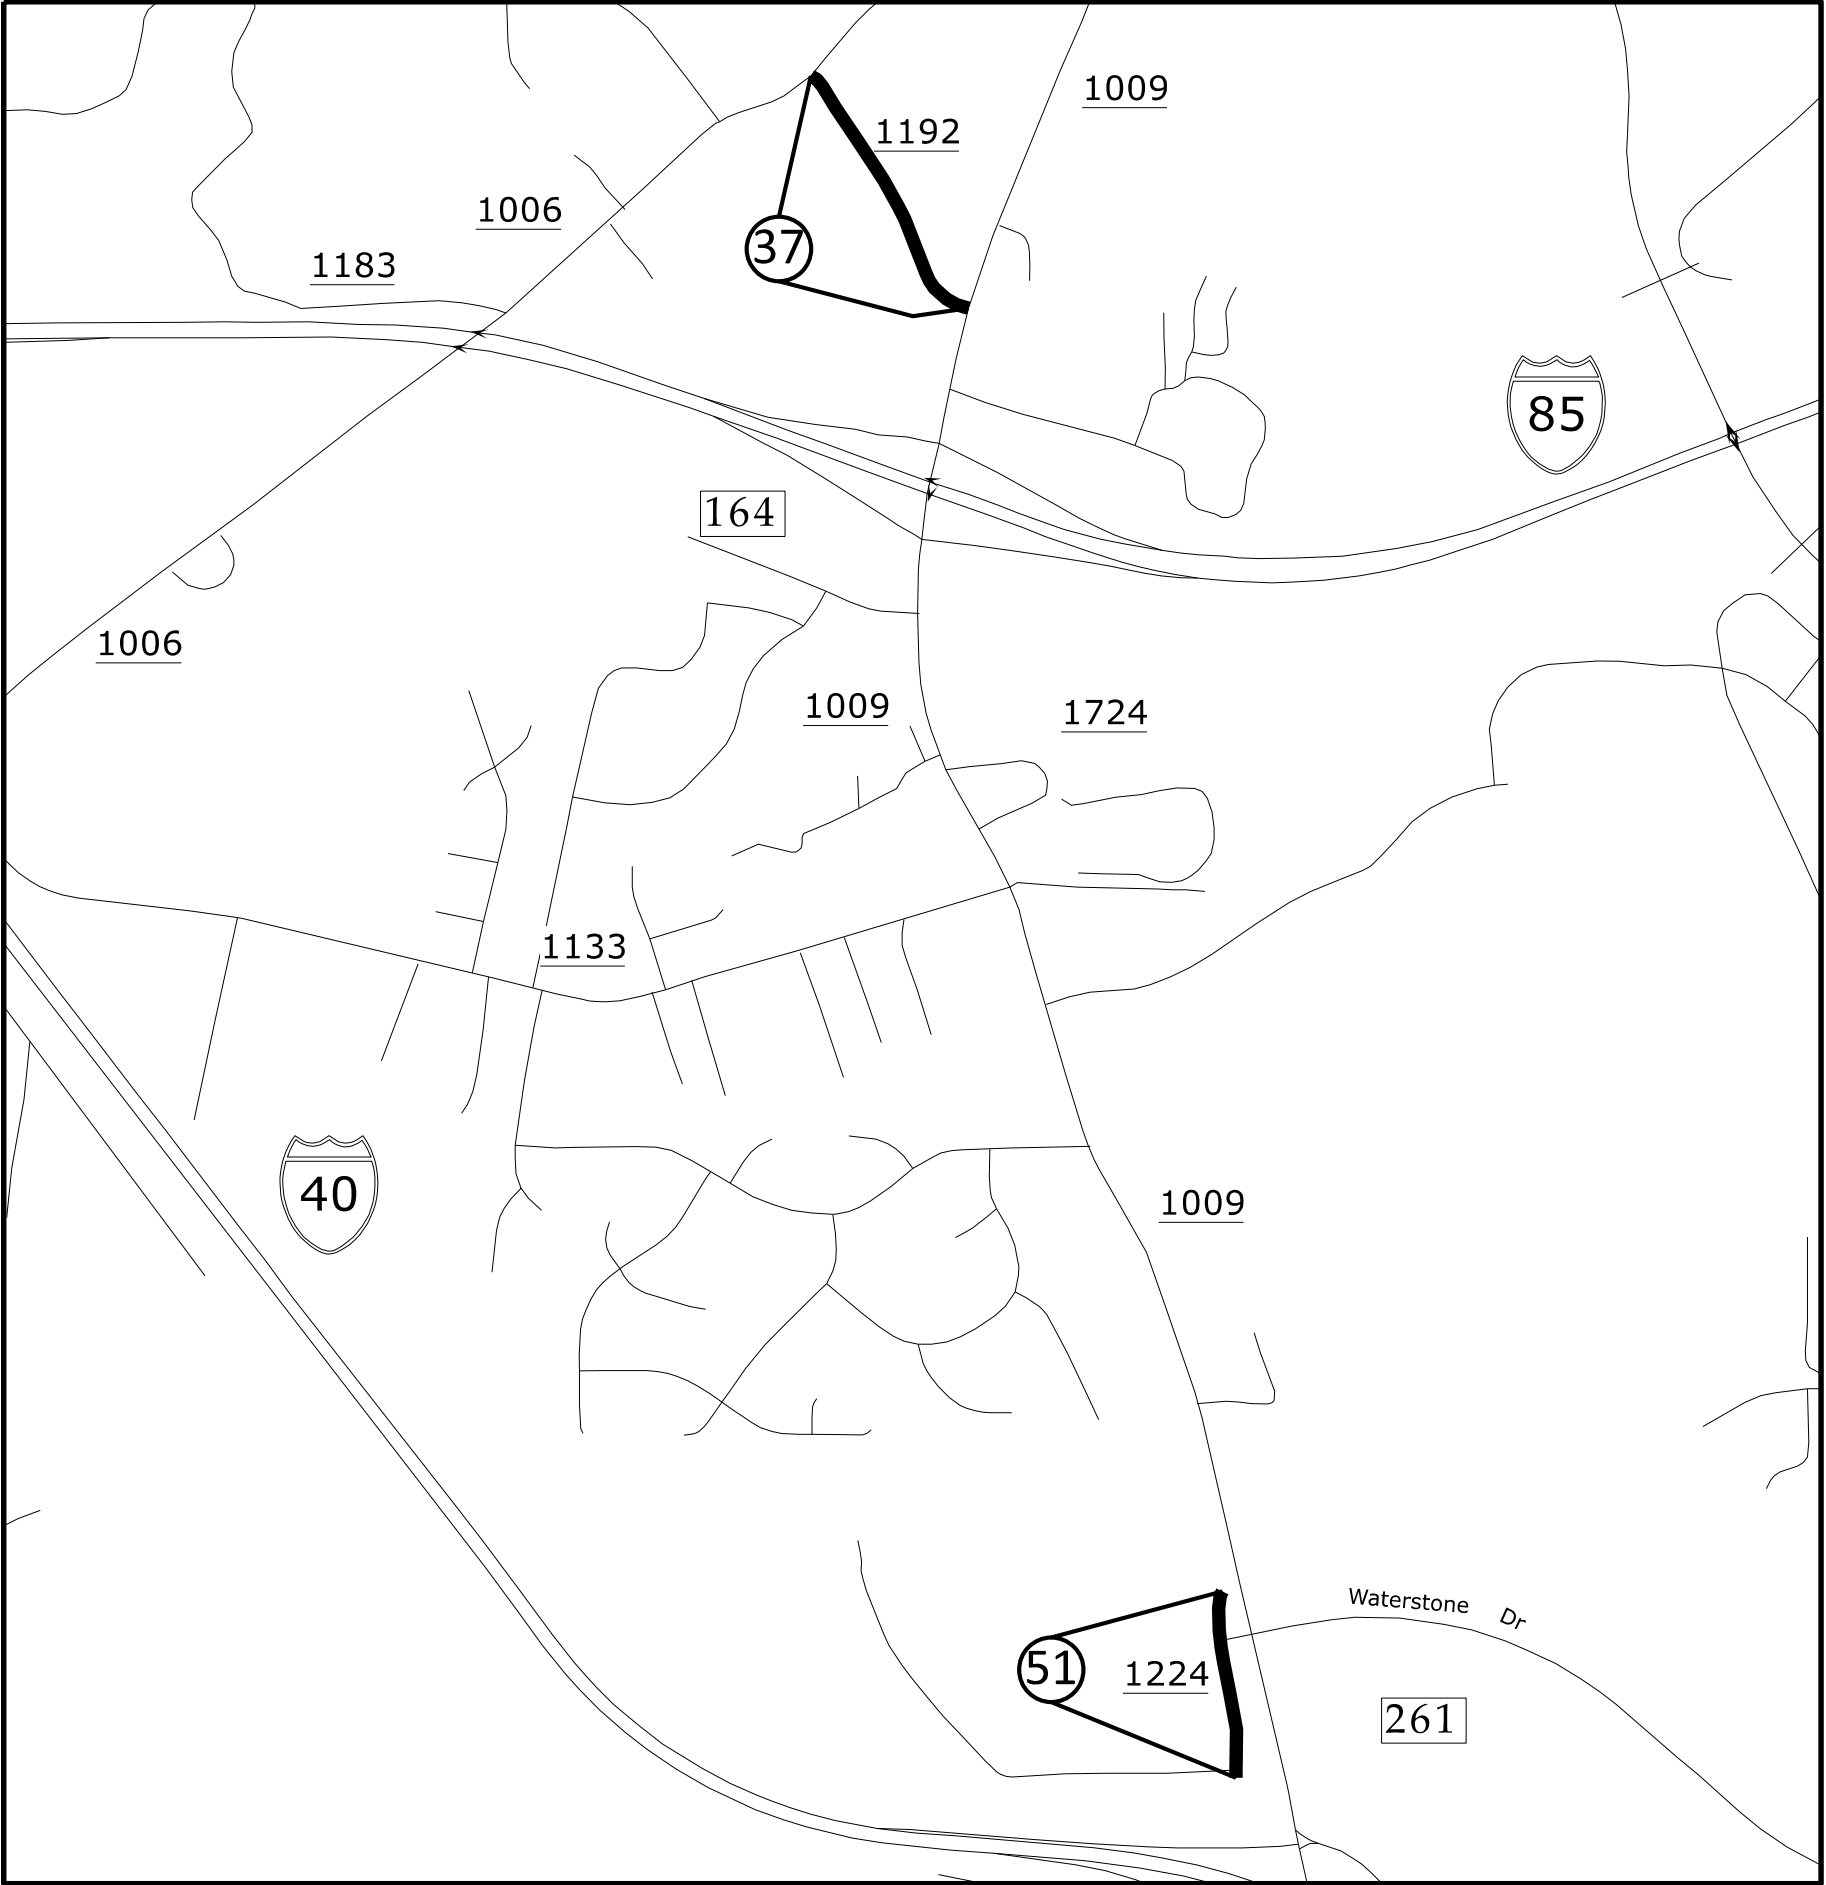

Map 37 SR 1192 - Mayo St
Map 51 SR 1224 - Rippy Ln