


PROJECT REFERENCE NO.	SHEET NO.
2026CPT.07.07.20681	16

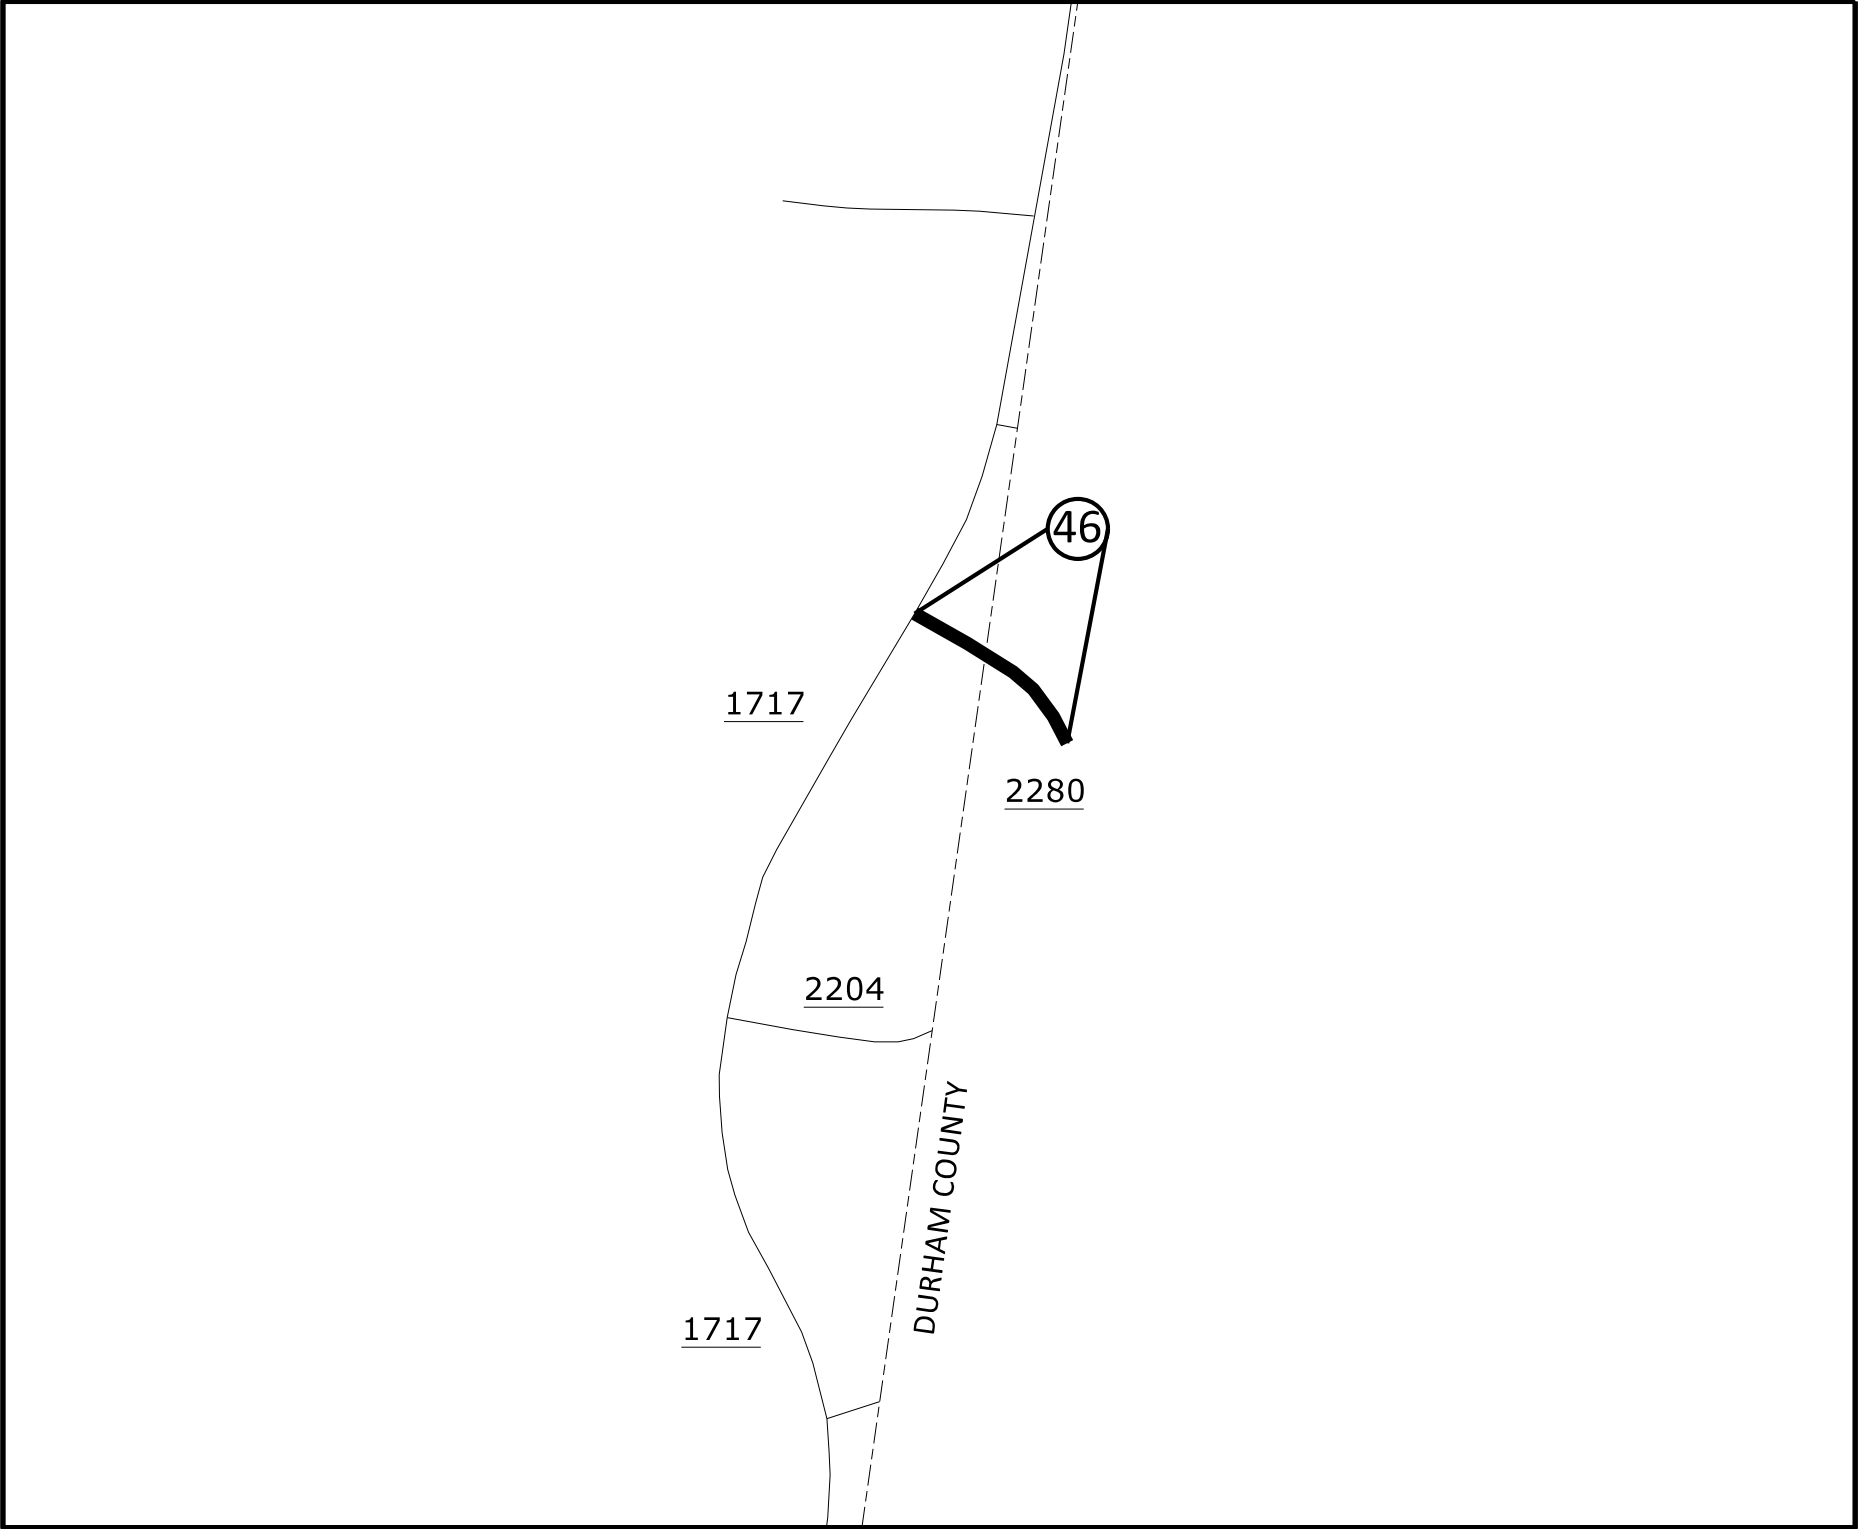

Map 46 SR 2280 - Pascal Way
*Pave section in Durham County
as well*