


TIP PROJECT: R-5901

STATE OF NORTH CAROLINA
DIVISION OF HIGHWAYS

SURVEY CONTROL, EXISTING CENTERLINES,
RIGHT OF WAY, EASEMENTS AND PROPERTY TIES

SURRY COUNTY


STATE	STATE PROJECT REFERENCE NO.	SHEET NO.	TOTAL SHEETS
N.C.	R-5901	RW01	6

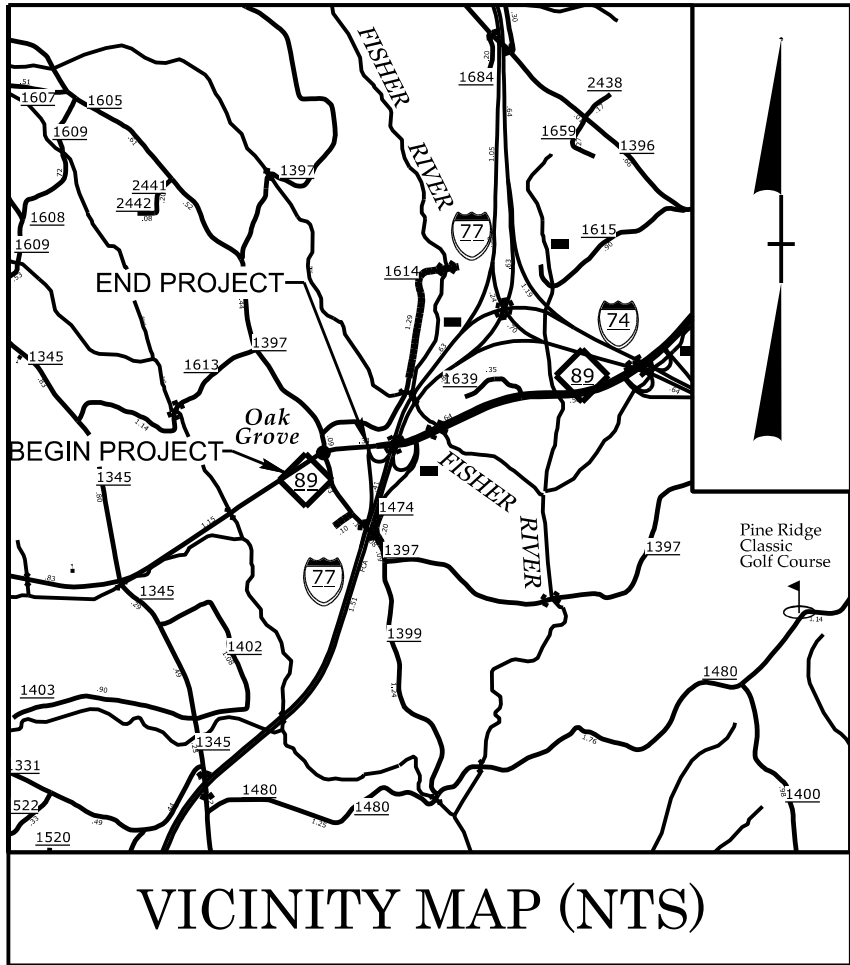

VICINITY MAP (NTS)

BEGIN PROJECT R-5901
-L1- POT STA 12+00.00

BEGIN CONSTRUCTION
-L1- PC STA 10+00.00

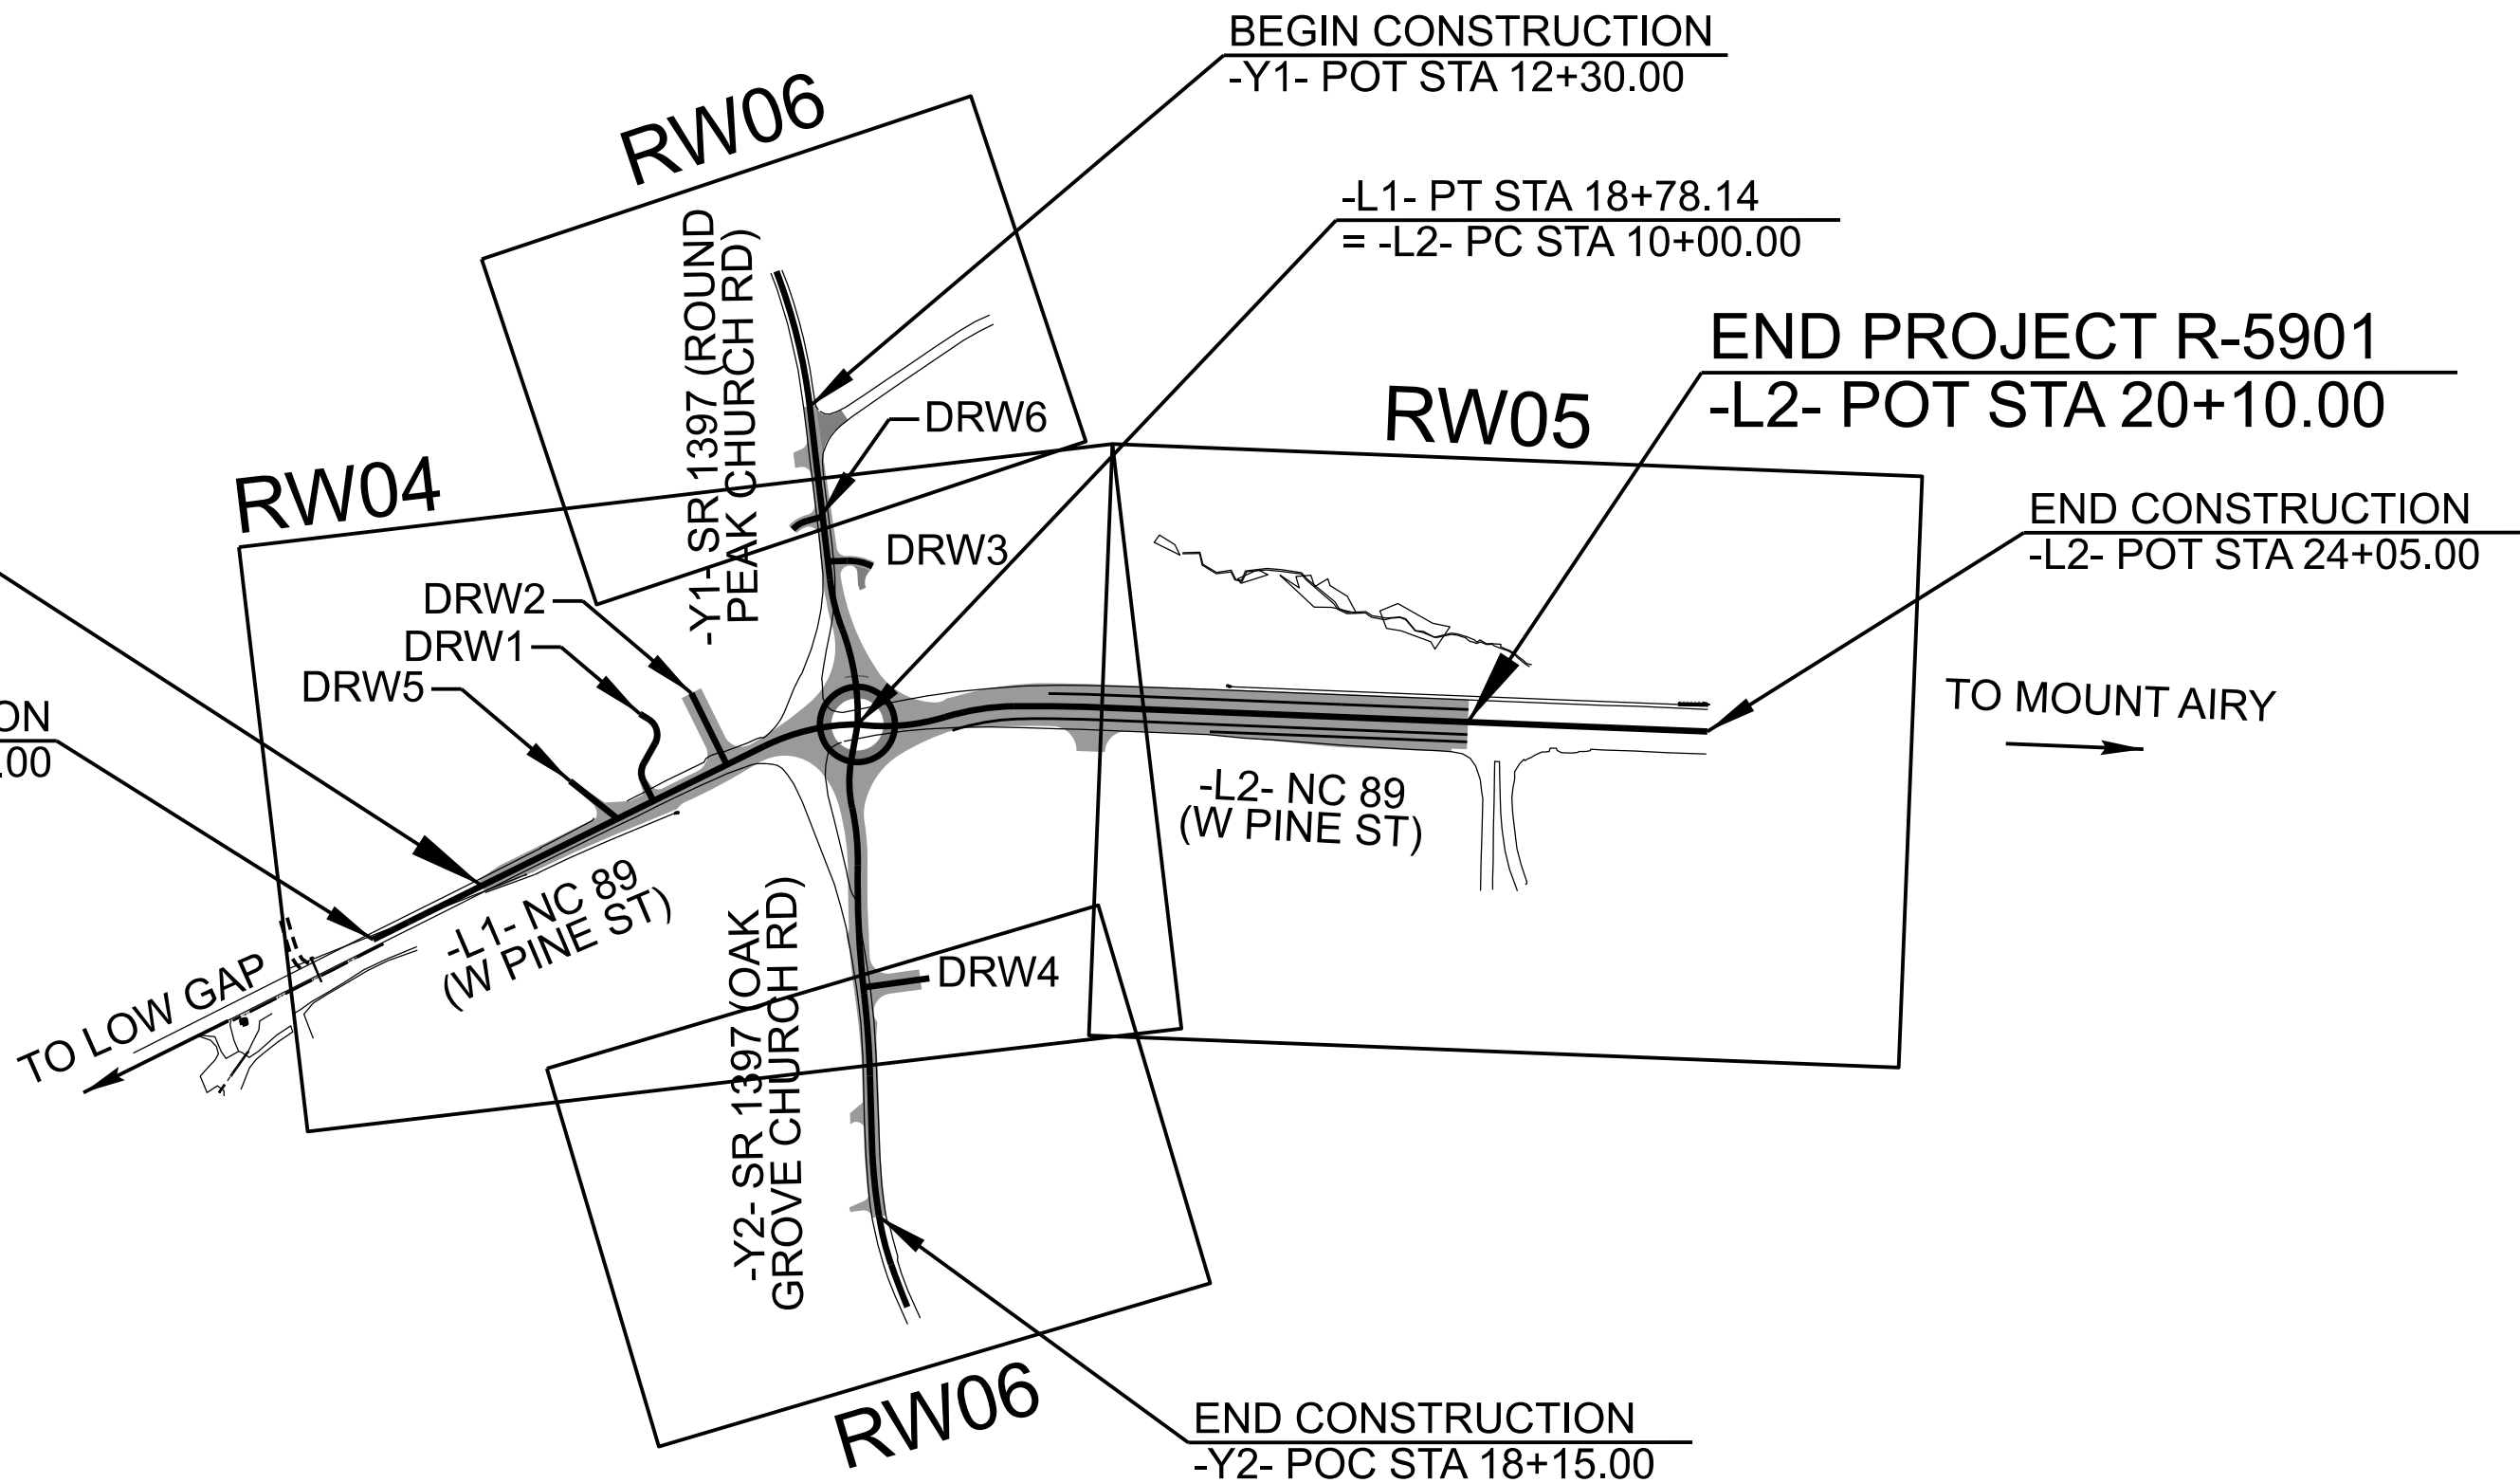

NAD 83/ 2011

DOCUMENT NOT CONSIDERED FINAL
UNLESS ALL SIGNATURES COMPLETED

GRAPHIC SCALES



DATUM DESCRIPTION

THE LOCALIZED COORDINATE SYSTEM DEVELOPED FOR THIS PROJECT
IS BASED ON THE STATE PLANE COORDINATES ESTABLISHED BY
NCDOT FOR MONUMENT R5901 GPS-1
WITH NAD 83 NA 2011 STATE PLANE GRID COORDINATES OF
NORTHING: 999751.284' EASTING: 1484156.601'
ELEVATION: 1229.580'

THE AVERAGE COMBINED GRID FACTOR USED ON THIS PROJECT
(GROUND TO GRID) IS: 1.0000504992
ALL LINEAR DIMENSIONS ARE LOCALIZED HORIZONTAL DISTANCES
VERTICAL DATUM USED IS NAVD 88

Prepared in the Office of:



Stantec

ONE WEST FOURTH ST., SUITE 820
WINSTON SALEM, N.C. 27101
LICENSE NO.: F-0672
www.stantec.com

2024 STANDARD SPECIFICATIONS

RIGHT OF WAY DATE:
AUGUST 22, 2024

LETTING DATE:
SEPTEMBER, 2025

PROFESSIONAL LAND
SURVEYOR



DocuSigned by:
Clinton B. Adams
0A6FB085F5449B...

SIGNATURE:

11/18/2024

DATE:

