


TIP PROJECT: B-5614

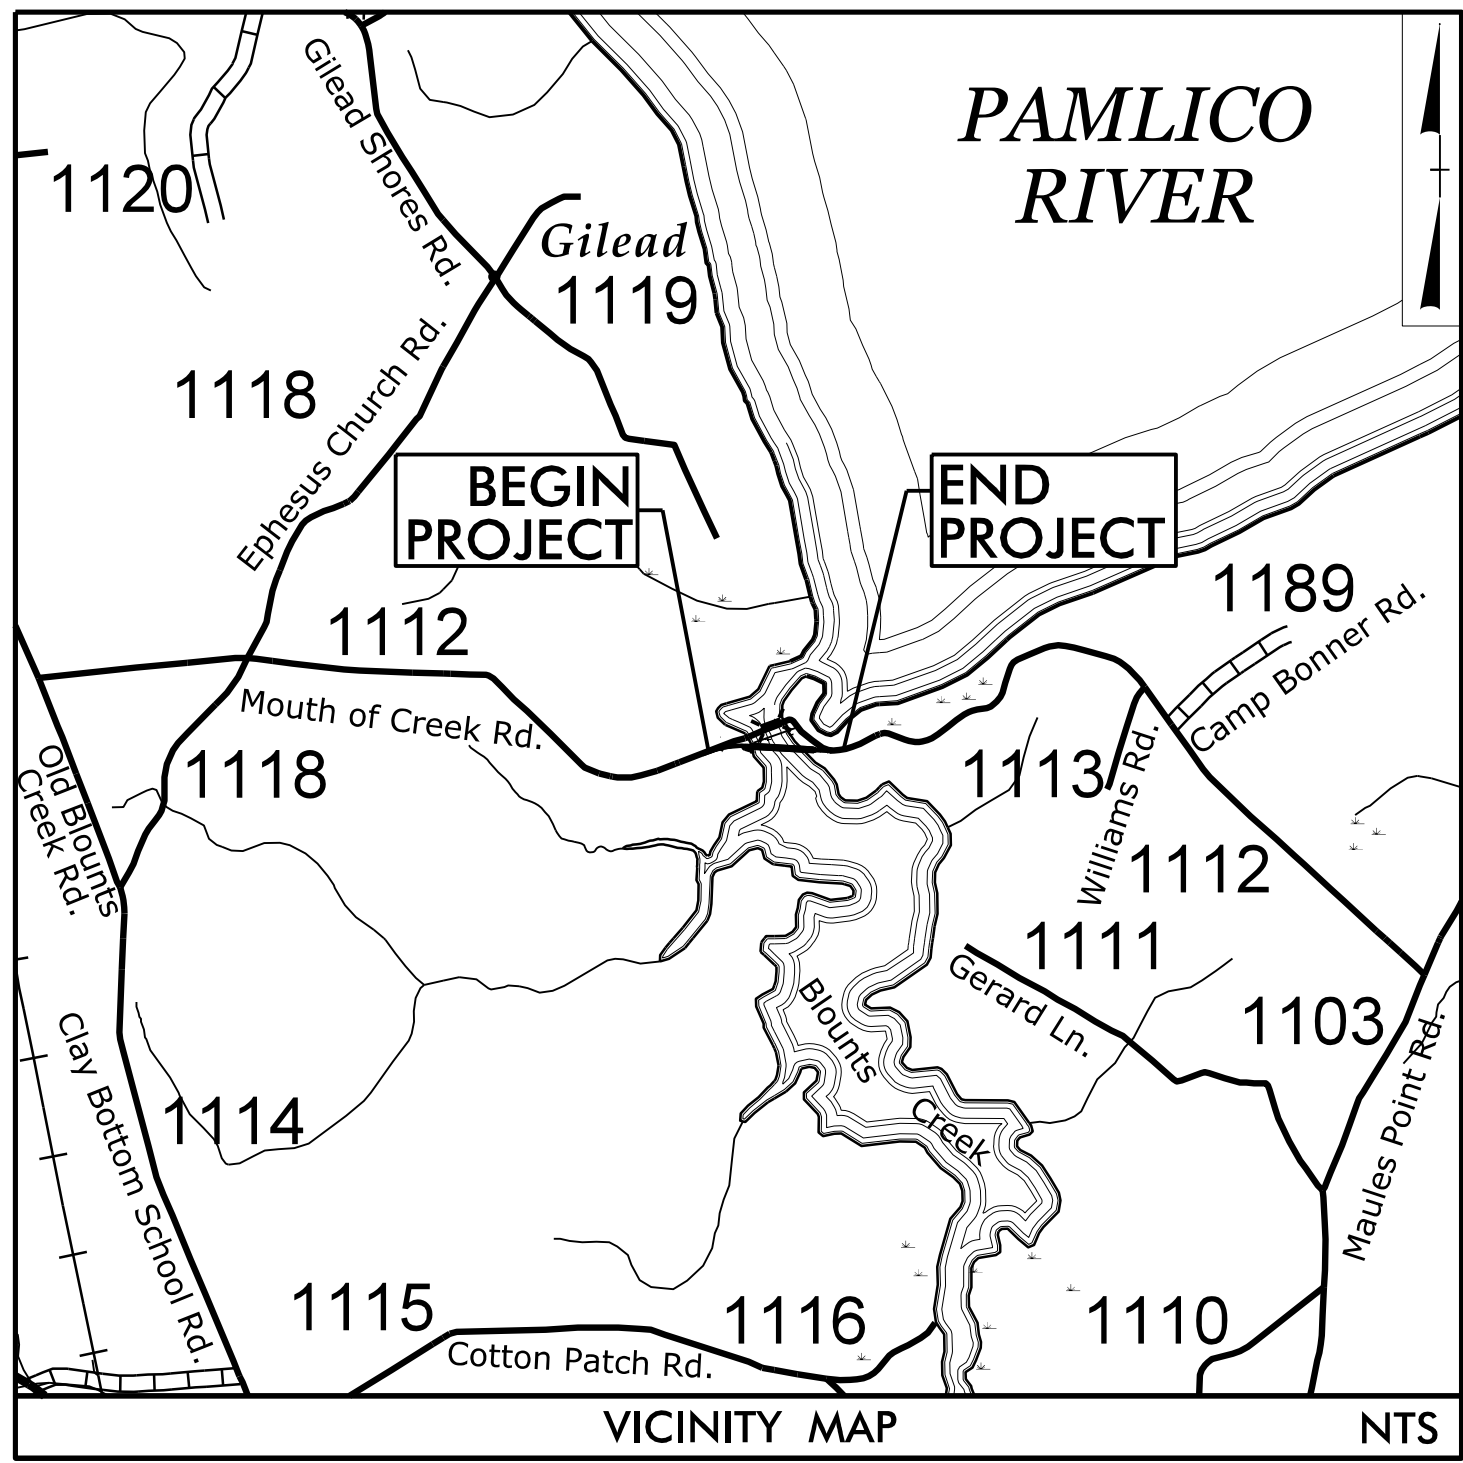


STATE OF NORTH CAROLINA
DIVISION OF HIGHWAYS


UTILITIES BY OTHERS PLANS
BEAUFORT COUNTY

BRIDGE #060009 OVER BLOUNTS CREEK
ON SR 1112 (MOUTH OF THE CREEK ROAD)
TYPE OF WORK: COMMUNICATIONS AND
POWER RELOCATION

NOTE:
ALL UTILITY WORK SHOWN ON THIS
SHEET WILL BE DONE BY OTHERS.
NO PAYMENT WILL BE MADE TO
THE CONTRACTOR FOR UTILITY WORK
SHOWN ON THIS SHEET.

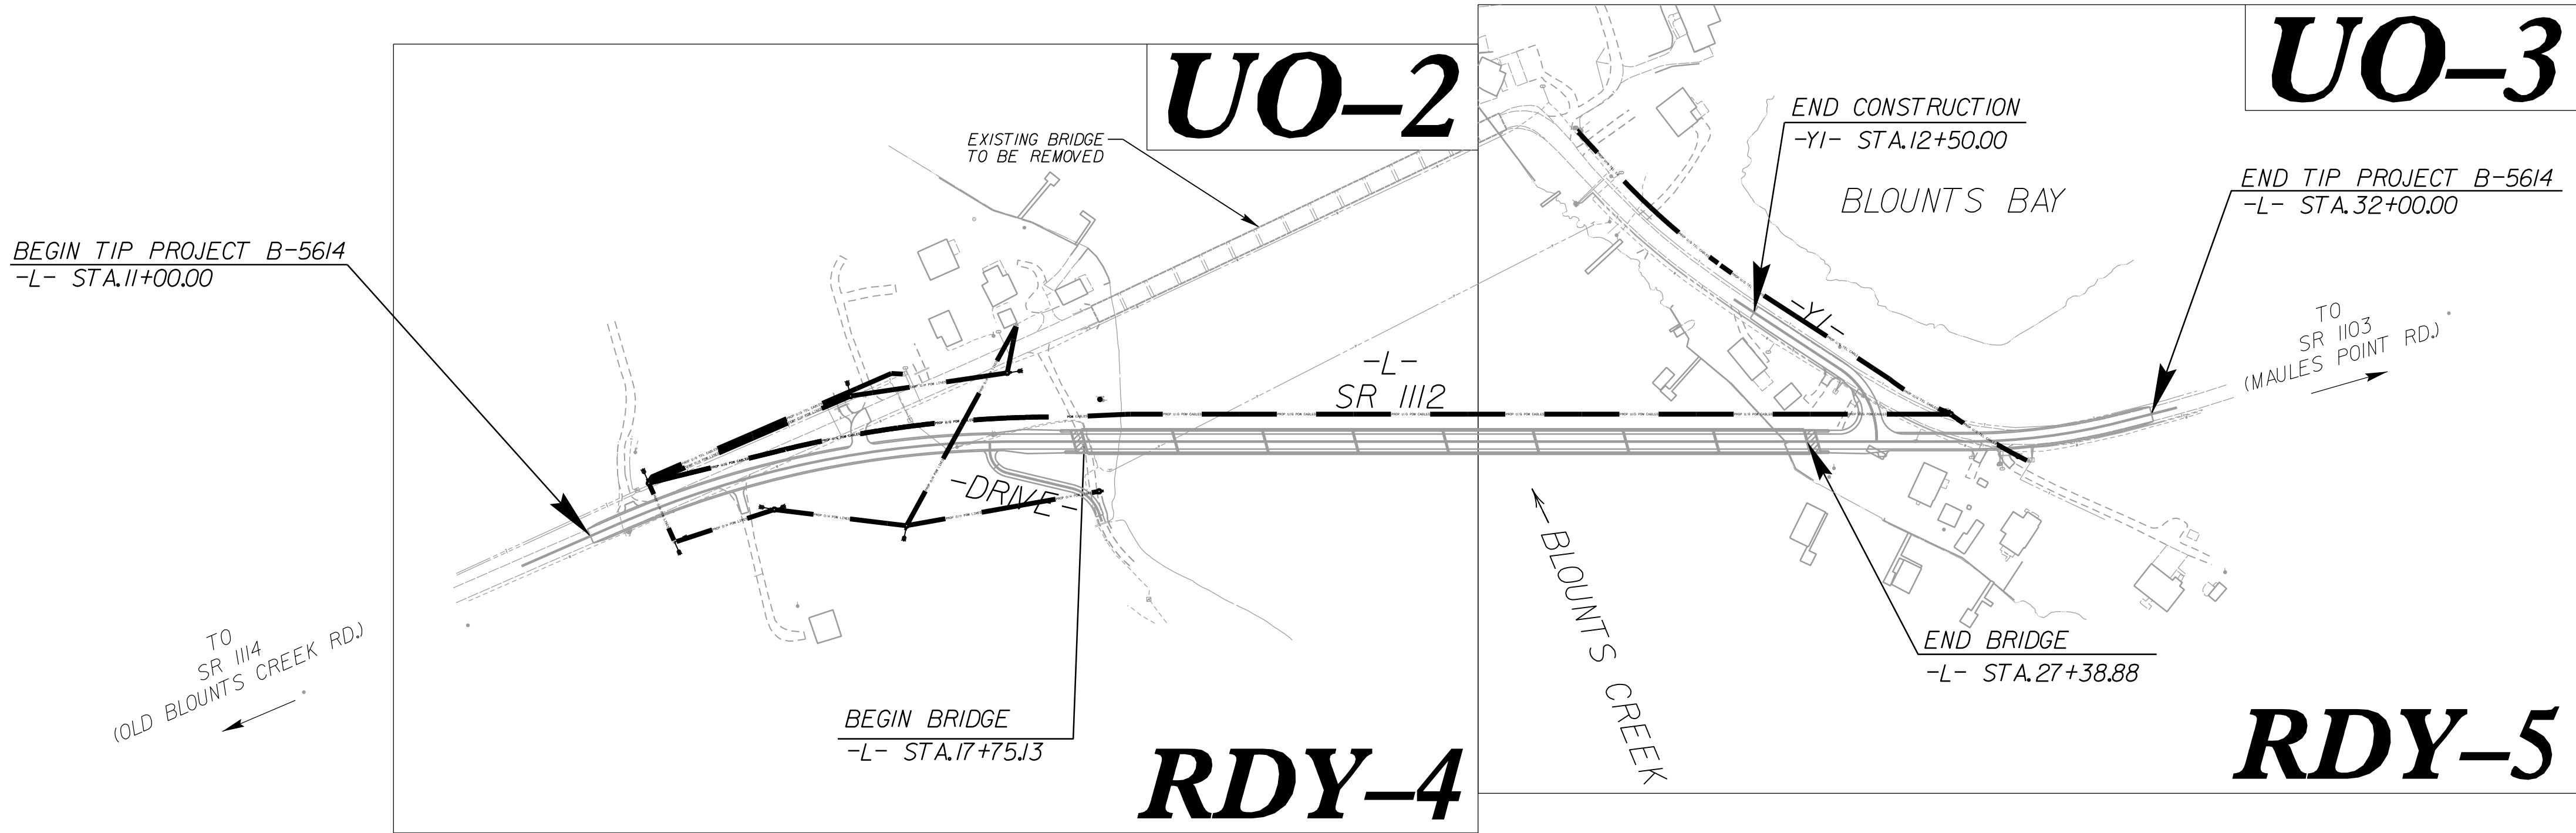

GRAPHIC SCALES

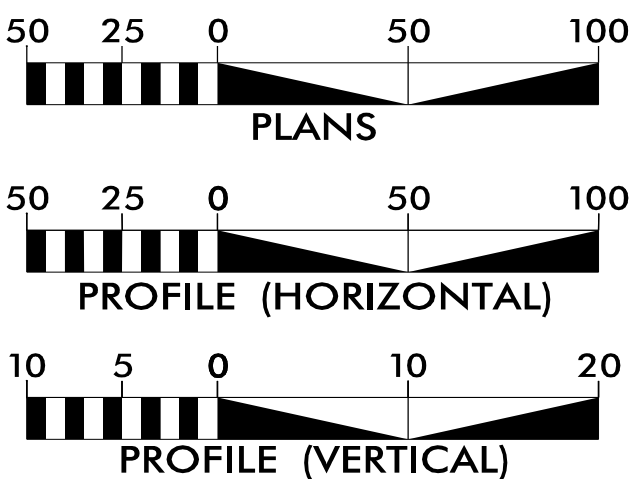

INDEX OF SHEETS

SHEET NO.:

UO-1

UO-2 THRU UO-3

DESCRIPTION:

TITLE SHEET

UBO PLAN SHEETS


UTILITY OWNERS WITH CONFLICTS

- (A) POWER - TIDELAND EMC
(B) COMMUNICATIONS - BRIGHTSPEED

PREPARED IN THE OFFICE OF:



DAVID RUGGLES, PE UTILITY PROJECT MANAGER
AMJAD IBRAHIM, PE PROJECT UTILITY COORDINATOR

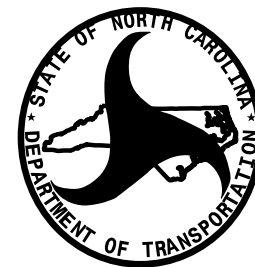

DIVISION OF HIGHWAYS
UTILITIES UNIT
1555 MAIL SERVICES CENTER
RALEIGH NC 27699-1555
PHONE (919) 707-5690
FAX (919) 250-4151

NABIL HAMDAN UTILITIES REGIONAL ENGINEER
TEVIN ASAMOAH UTILITIES ENGINEER
TANGA SAMPSON UTILITIES REGIONAL COORDINATOR
TYRON STALLINGS UTILITIES COORDINATOR

