



STATE OF NORTH CAROLINA
DIVISION OF HIGHWAYS

TRANSPORTATION MANAGEMENT PLAN
BUNCOMBE COUNTY

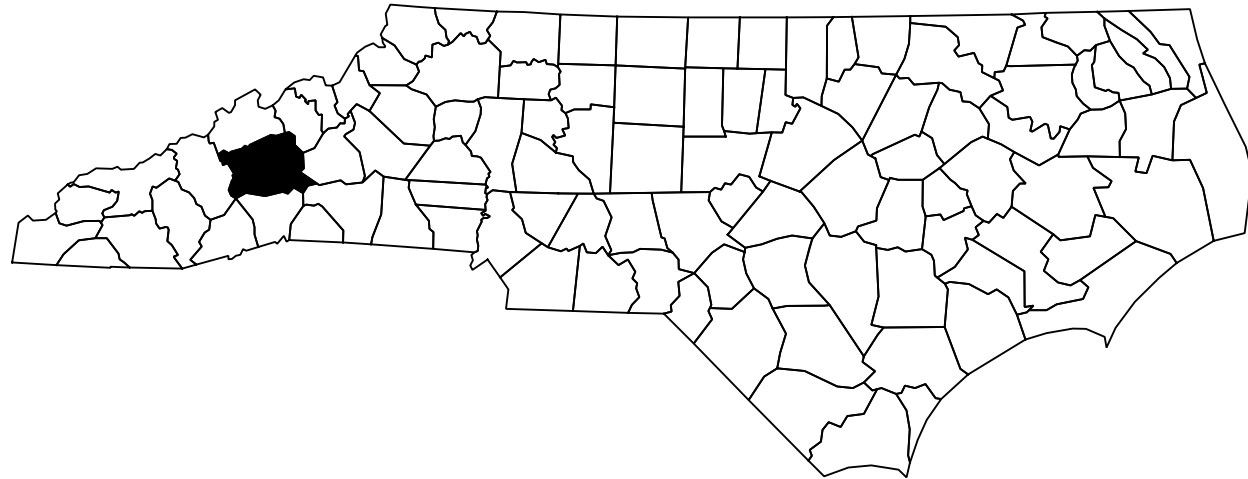

LOCATION: BRIDGE #100007 ON SR 1620 (FLETCHER MARTIN RD.) OVER FRENCH BROAD RIVER

TYPE OF WORK: BRIDGE PRESERVATION

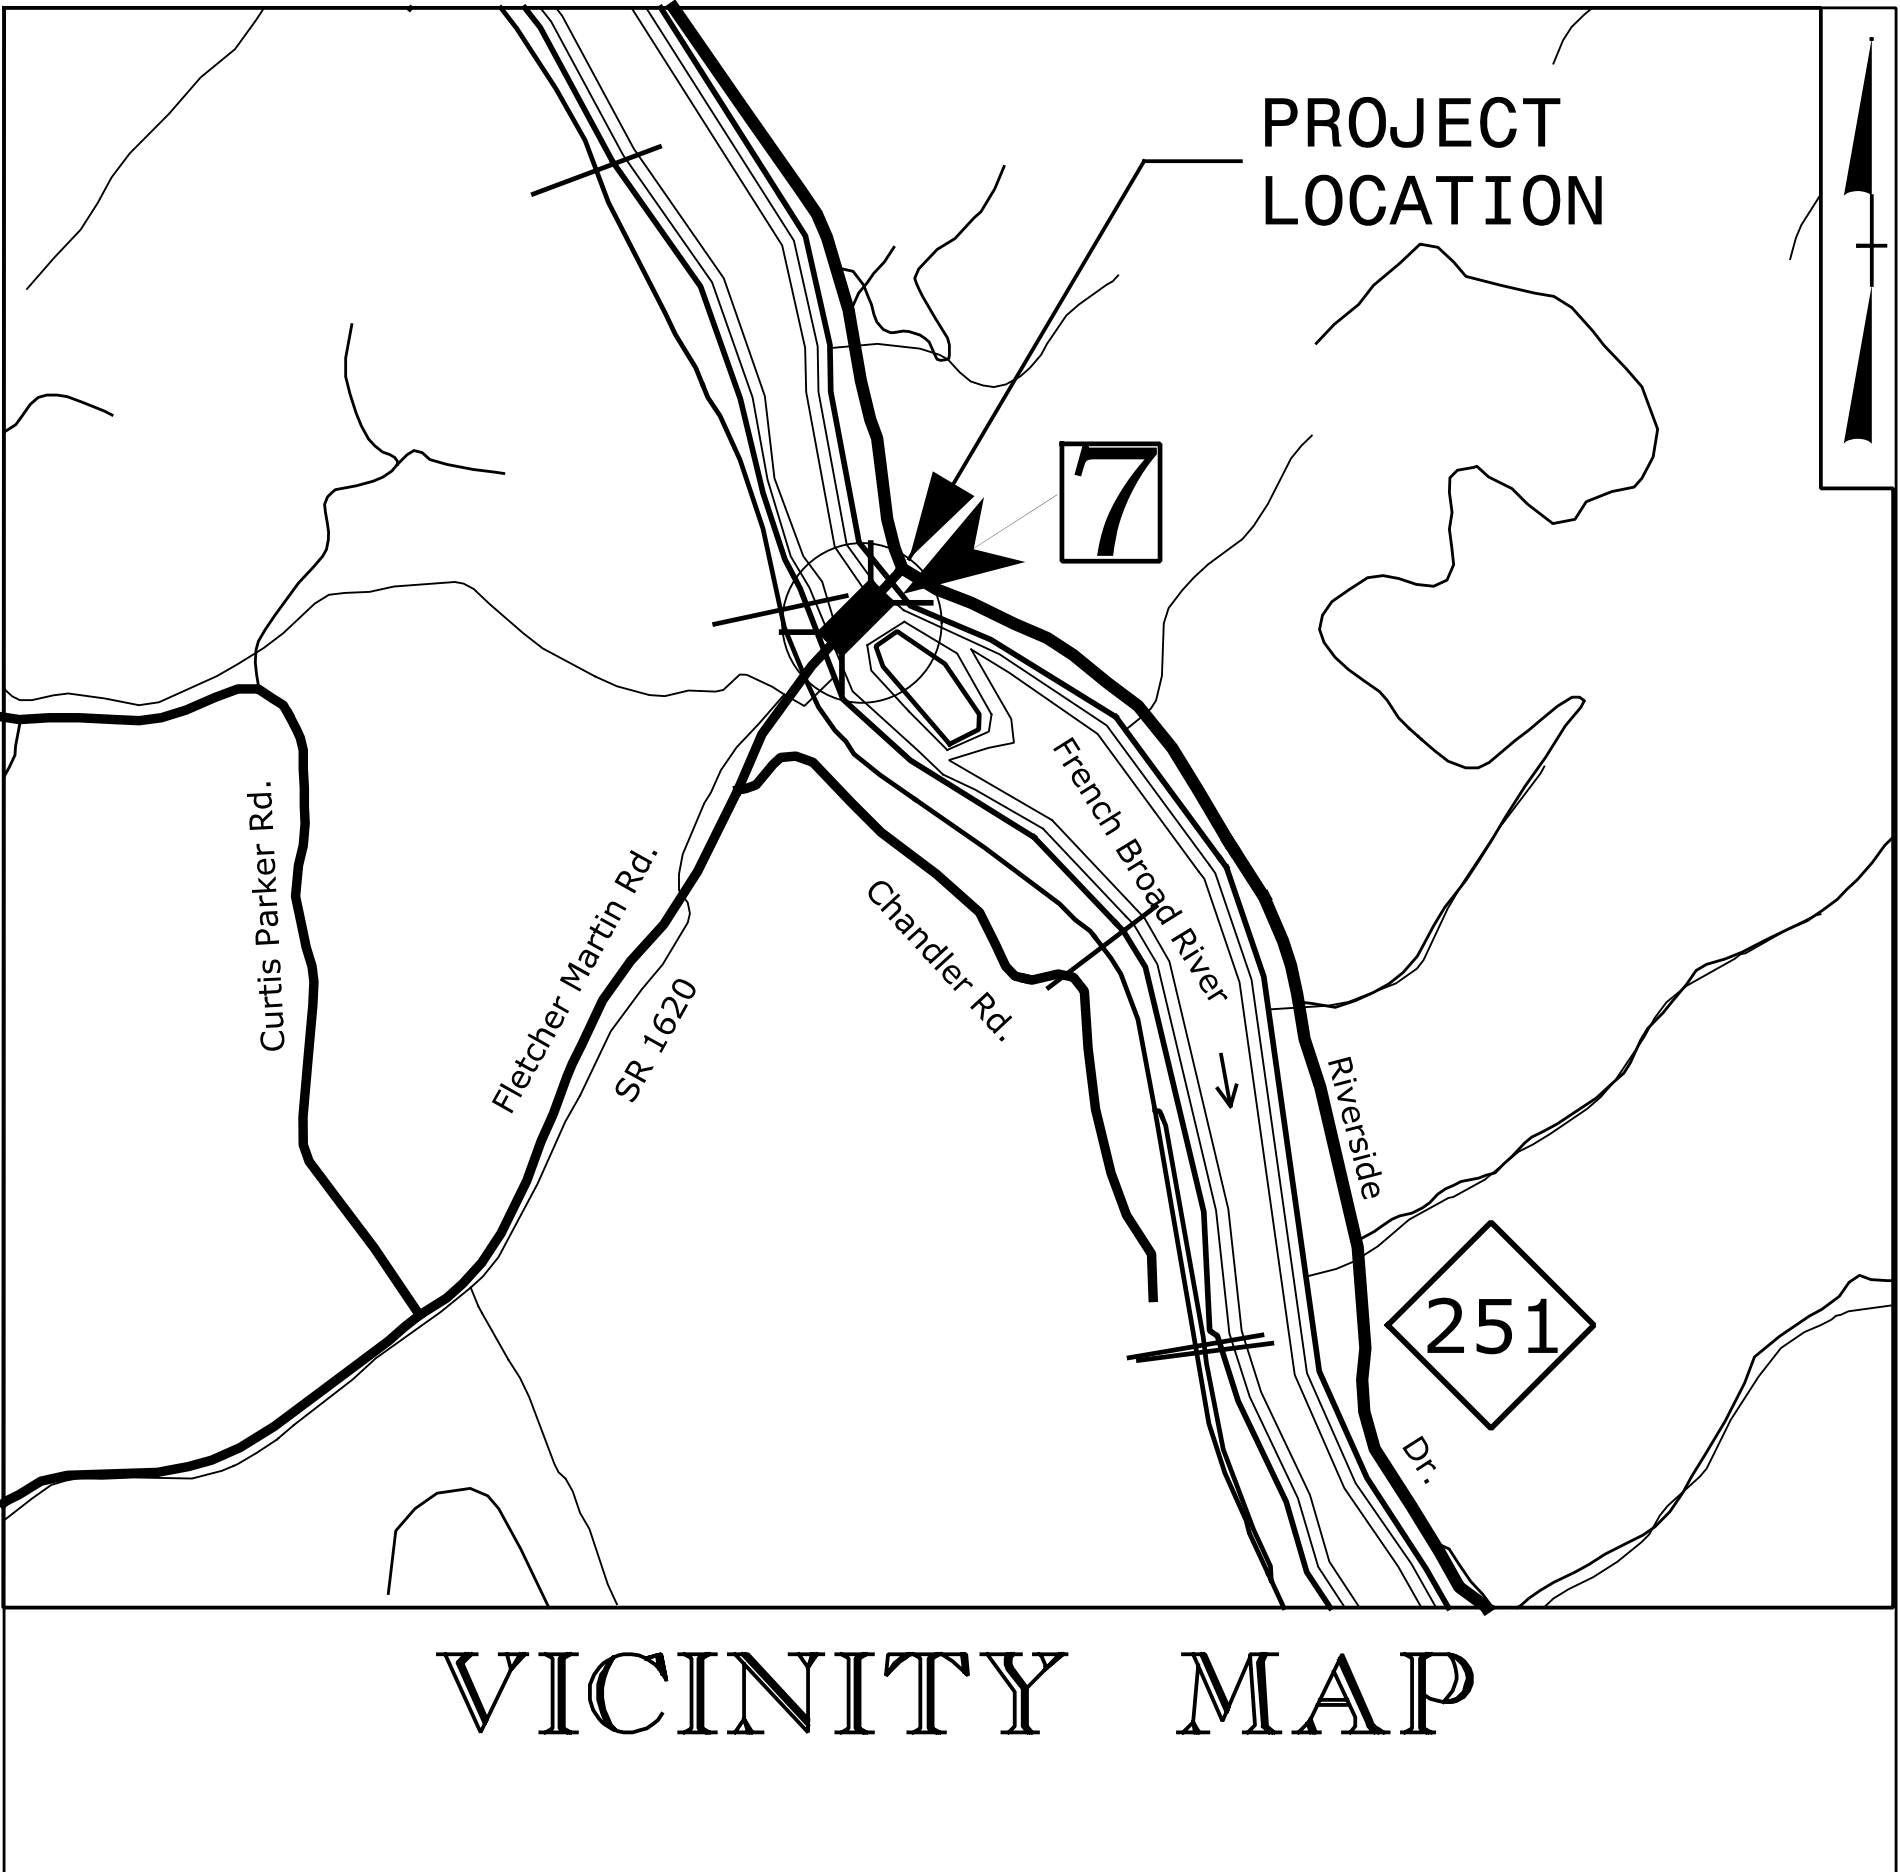

VICINITY MAP

INDEX OF SHEETS


SHEET NO.	TITLE
TMP-1	TITLE SHEET, VICINITY MAP, AND INDEX OF SHEETS
TMP-1A	LIST OF APPLICABLE ROADWAY STANDARD DRAWINGS, AND LEGEND
TMP-2	TRANSPORTATION OPERATIONS PLAN: (MANAGEMENT STRATEGIES, GENERAL NOTES, AND LOCAL NOTES)
TMP-3	PHASING
TMP-4	PHASE I

DOCUMENT NOT CONSIDERED FINAL
UNLESS ALL SIGNATURES COMPLETED

APPROVED: *John Bauman*
DATE: 8/18/2025

TRANSYSTEMS
1 Glenwood Avenue
Raleigh, NC 27603
Tel: 919.789.9977
Fax: 919.789.9591
License: F-0453


SEAL

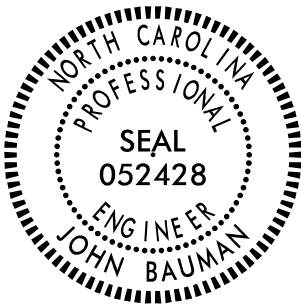

SHEET NO.

TMP-1

CONTRACT NO: C205011 PROJECT: 15BPR.122.3

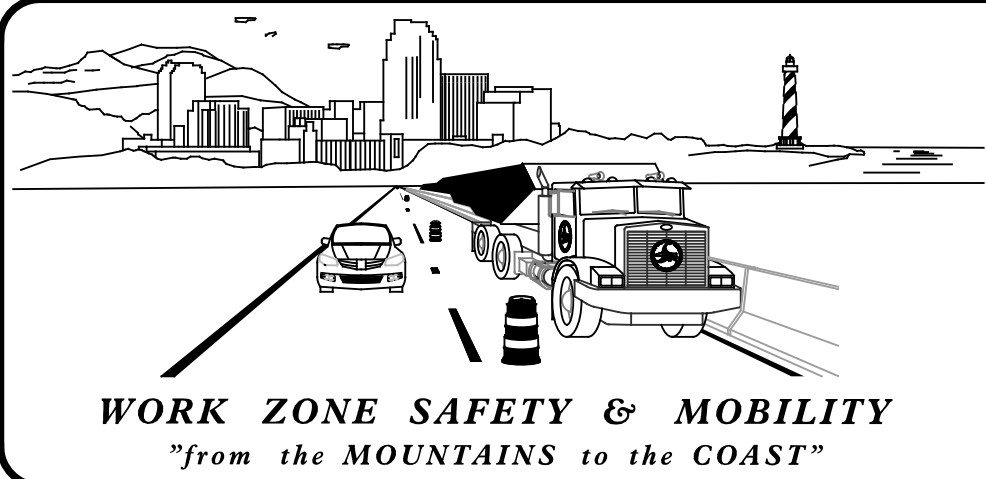

PLANS PREPARED BY:

JOHN BAUMAN, PE
PROJECT DESIGN ENGINEER

STEVE MILLER, PE
PROJECT ENGINEER

NCDOT CONTACTS:

COLT JACKSON
TRAFFIC SERVICES

JONATHAN PHILLIPS, PLS
DIVISION BRIDGE MAINTENANCE

