
PROJ. REFERENCE NO. SHEET NO. 15BPR.122.3 PMP-1A

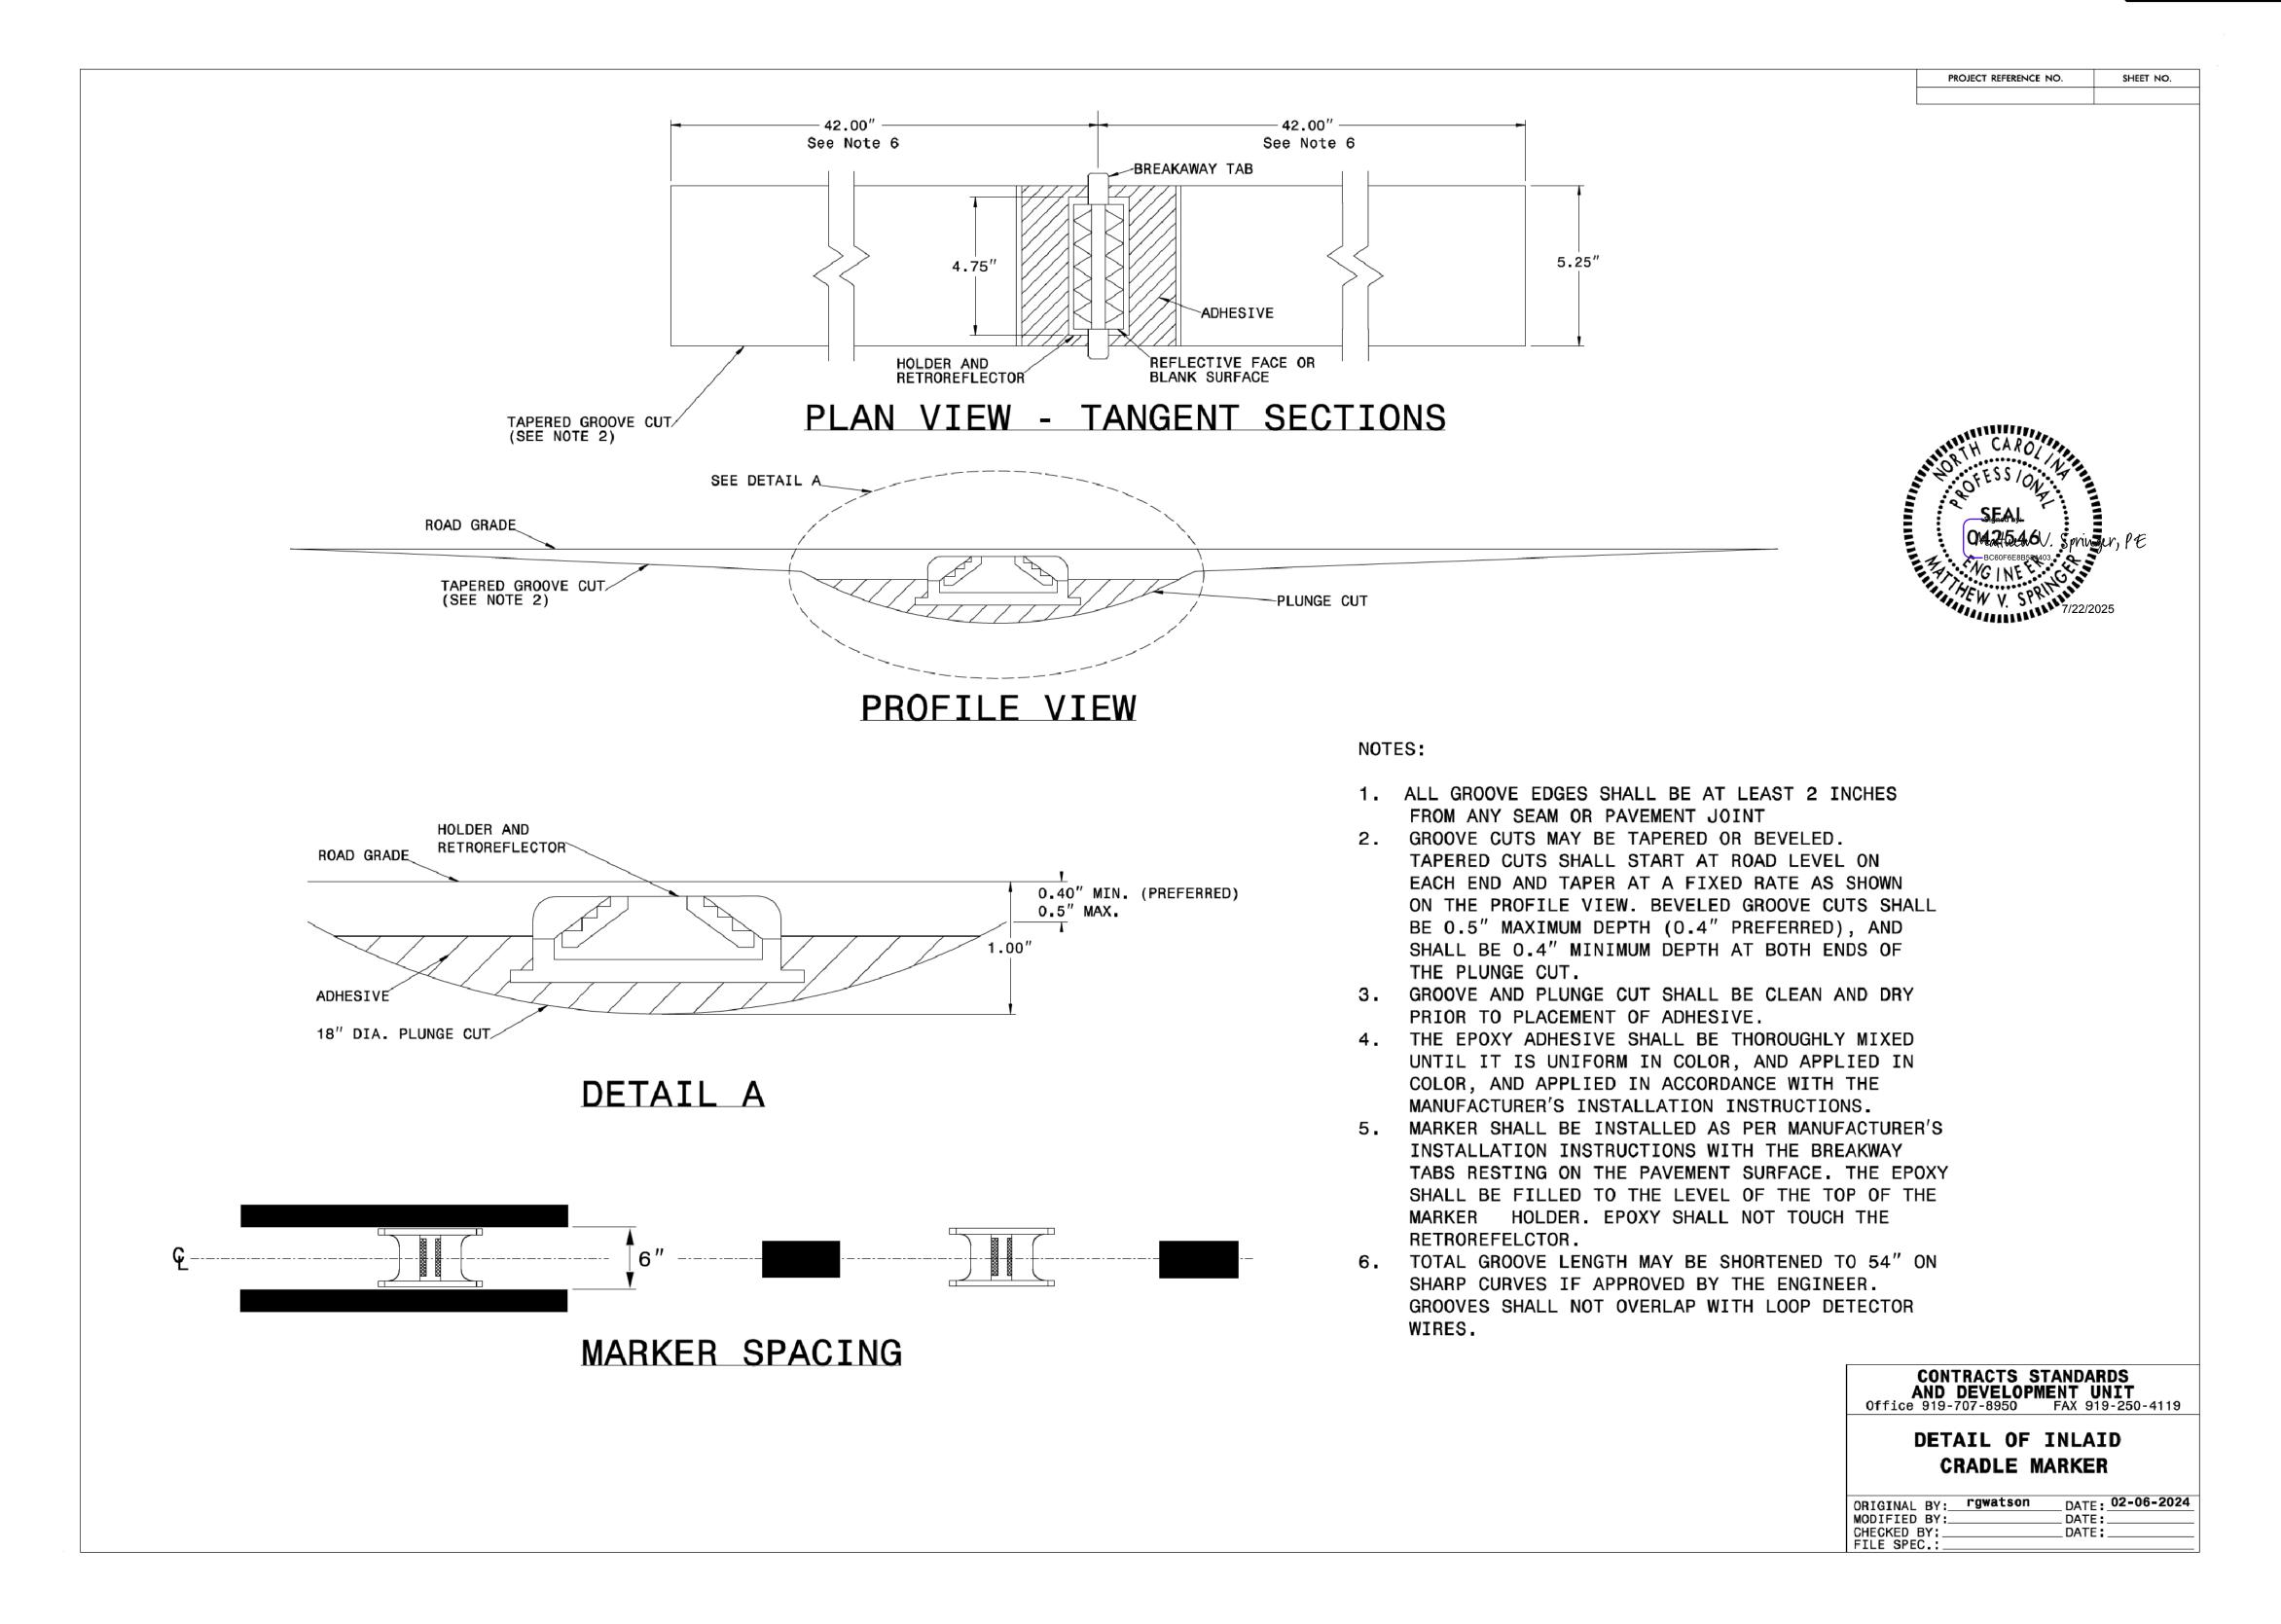

TRANS



PAVEMENT MARKER SPECIAL DETAIL