


PAVEMENT SCHEDULE	
C1	1.5" TYPE S9.5C
C2	3" TYPE S9.5C
C3	1.5" TYPE S9.5D
C4	3" TYPE S9.5D
D1	3.5" TYPE I19.0C
D2	4" TYPE I19.0C
E1	4" TYPE B25.0C
E2	11" TYPE B25.0C
J1	6" ABC
K	SUBGRADE STABILIZATION
N	GEOTEXTILE
P	PRIME COAT
R1	2'-6" C&G
R2	5" CONC. ISLAND (KEYED IN)
R3	SHOULDER BERM GUTTER
T	EARTH MATERIAL
U	EXISTING ASPHALT PVMT
V1	INC. MILLING
V2	1.5" MILLING
W	WEDGING
Y	RUMBLE STRIPS


NOTE: PAVEMENT EDGE SLOPES ARE
1:1 UNLESS SHOWN OTHERWISE

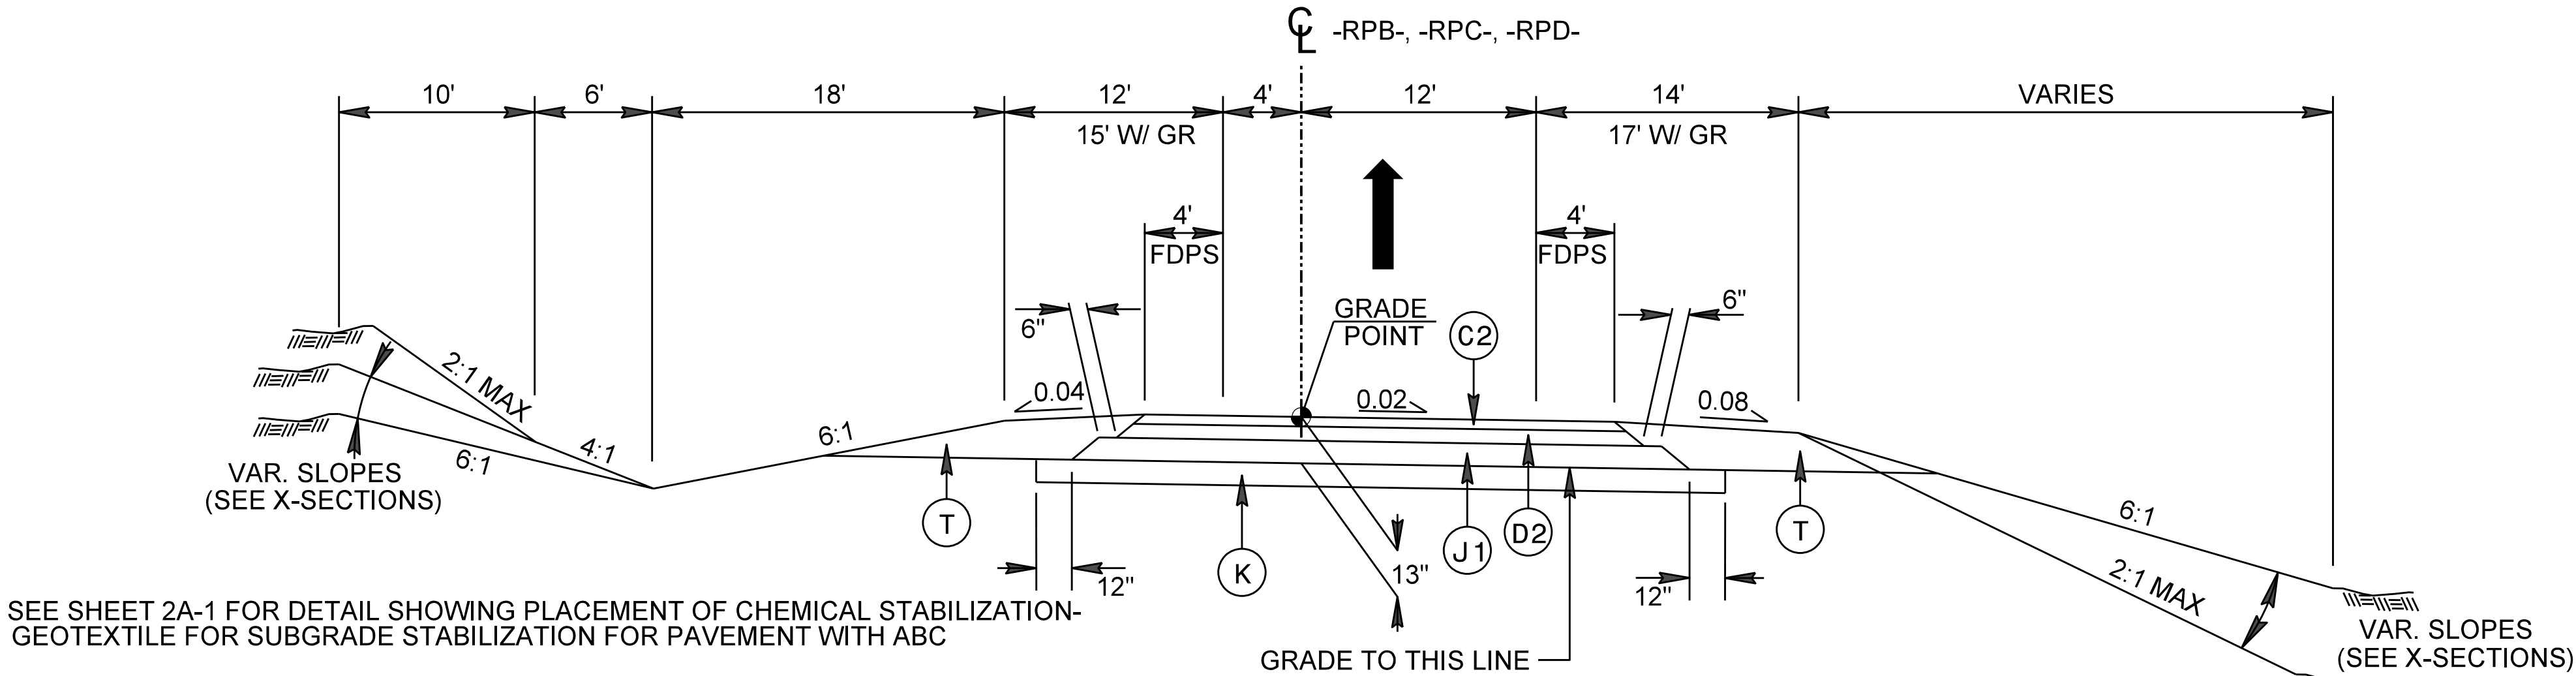

TYPICAL SECTION NO. 6

-RPB- STA. 10+00.00 TO 31+48.17 (MIRROR)
-RPC- STA. 10+00.00 TO 25+67.02
-RPD- STA. 10+00.00 TO 25+10.40 (MIRROR)


INSET "F"
SHOULDER BERM GUTTER DETAIL (SBG)

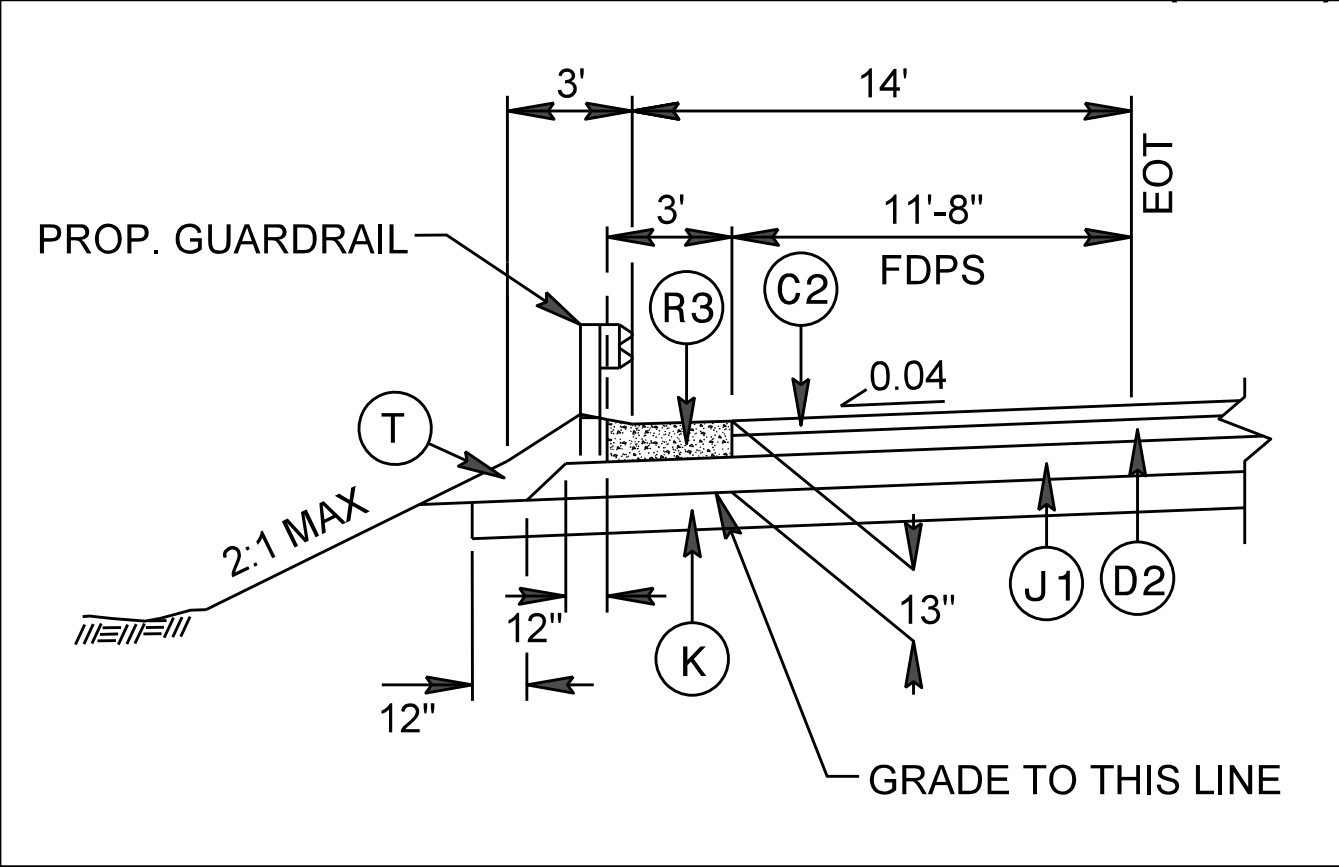

USE INSET "F" IN CONJUNCTION WITH
TYPICAL SECTION NO. 6


-RPB- STA. 10+00.00 TO 13+00.00 LT
-RPC- STA. 10+00.00 TO 25+81.38 RT
-RPD- STA. 18+42.00 TO 24+46.00 LT

INSET "G"

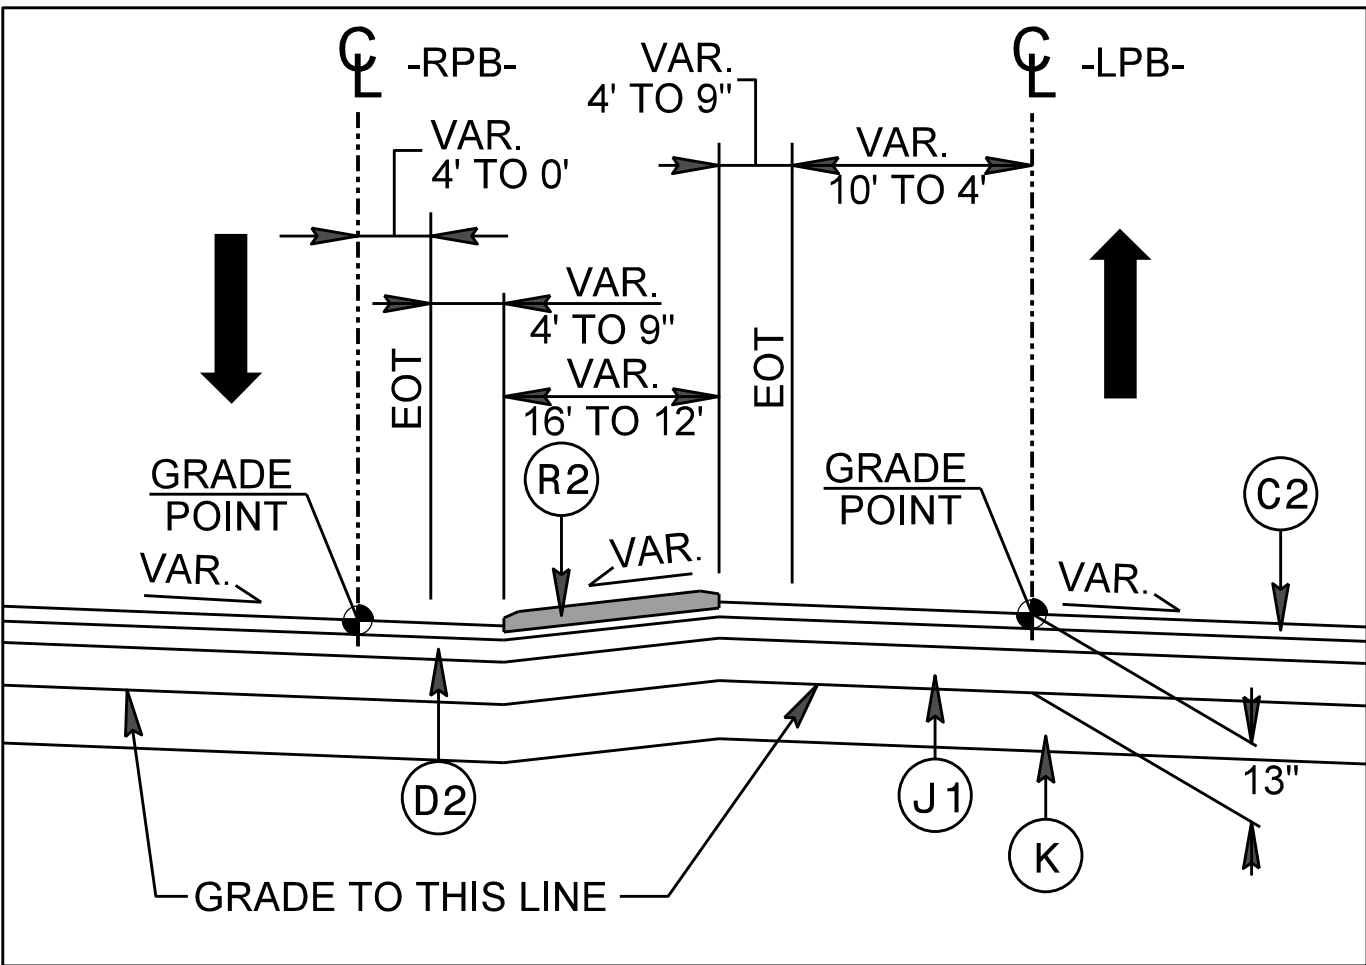

USE INSET "G" IN CONJUNCTION WITH
TYPICAL SECTION NOS. 6 & 7

-LPB- STA. 19+45.41 TO 22+68.93
-RPB- STA. 27+99.88 TO 31+48.17

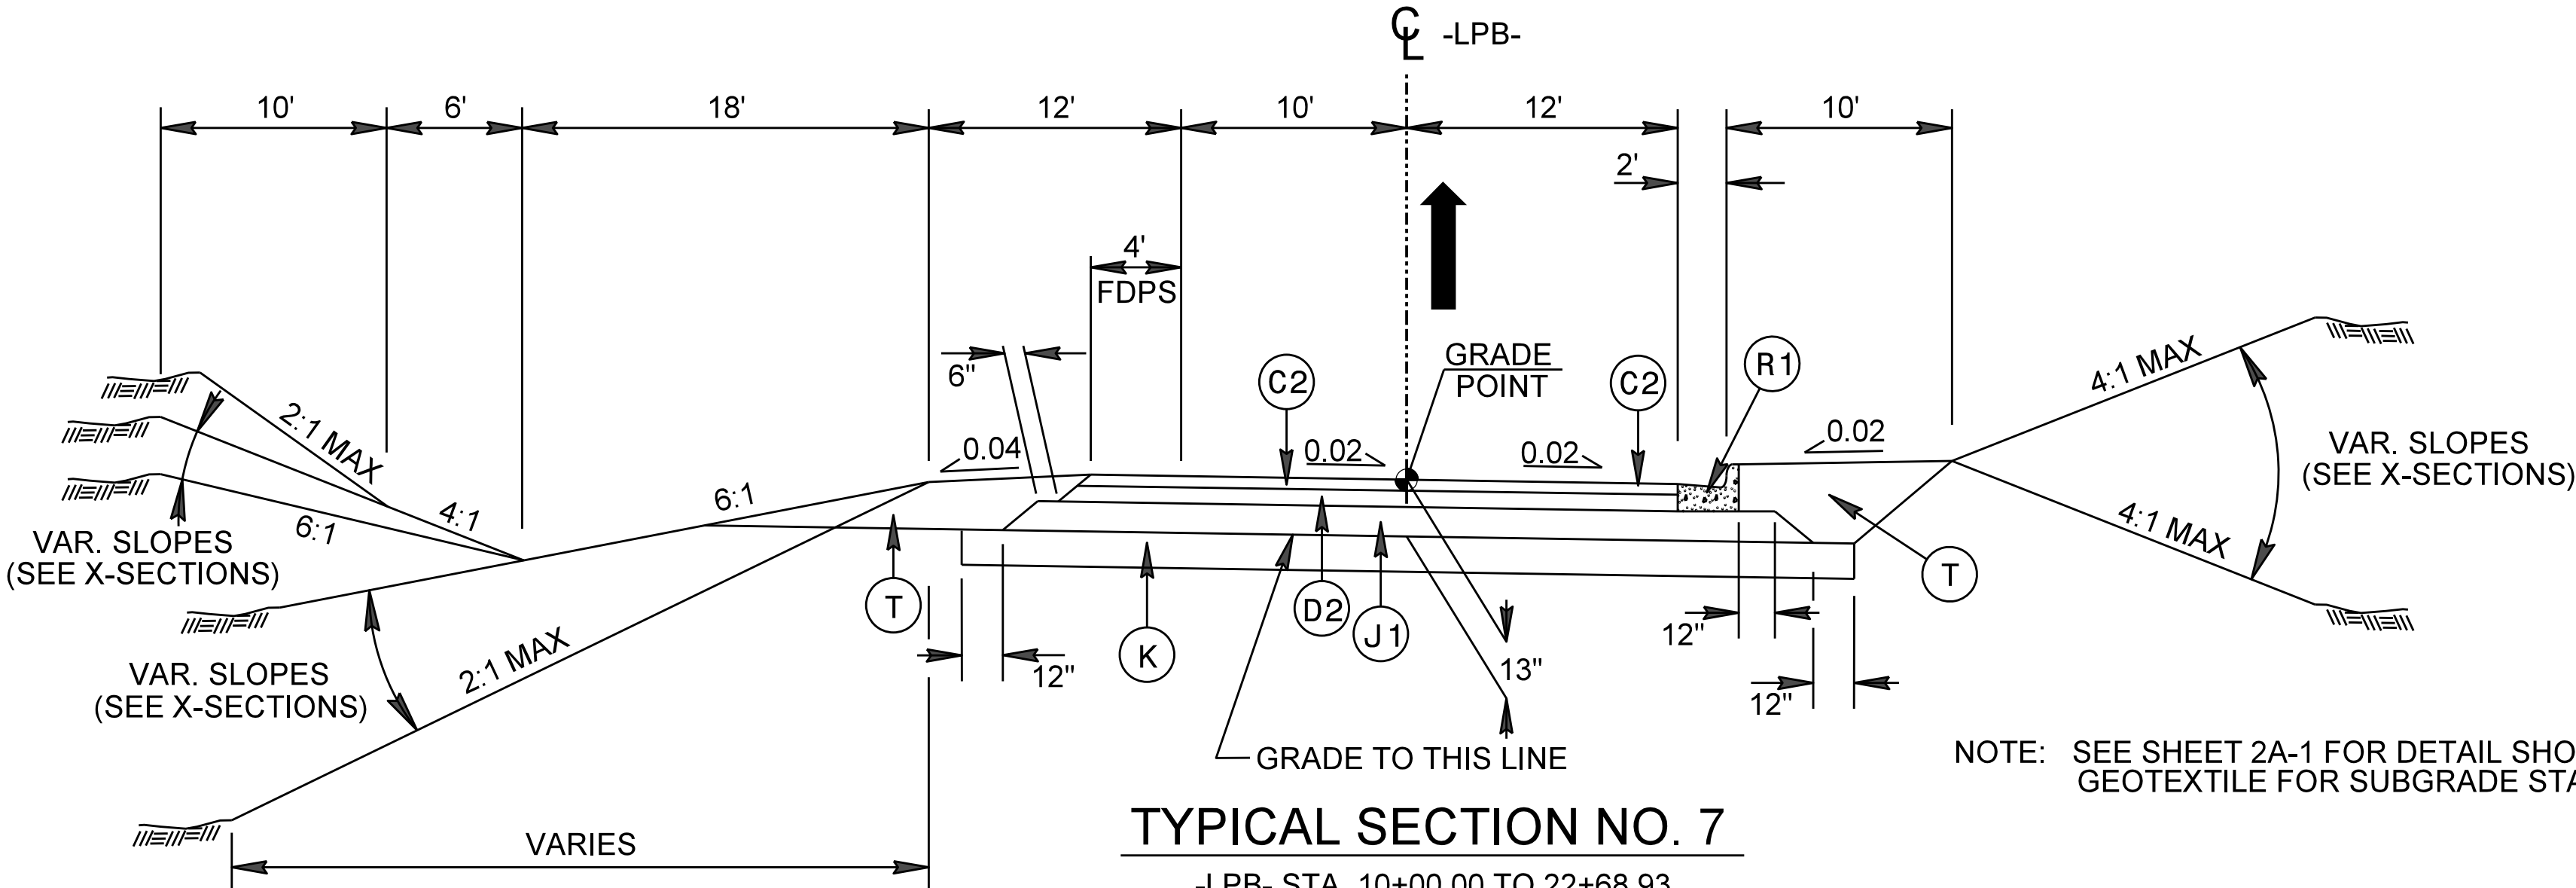

TYPICAL SECTION NO. 7

-LPB- STA. 10+00.00 TO 22+68.93

NOTE: SEE SHEET 2A-1 FOR DETAIL SHOWING PLACEMENT OF CHEMICAL STABILIZATION-
GEOTEXTILE FOR SUBGRADE STABILIZATION FOR PAVEMENT WITH ABC

U-6187

FINAL2A-4

NORTH CAROLINA
DEPARTMENT OF TRANSPORTATION
DAVIE COUNTY

ROADWAY DESIGN UNIT
ROADWAY DESIGN
ENGINEER

SEAL

033822

ENGINEER

WILLIAM P. SONIA

8/25/2025

PAVEMENT DESIGN
ENGINEER

SEAL

044590

ENGINEER

ANDREW D. WARGO

8/25/2025

PREPARED BY

vhb

vhb Engineering, Inc., P.C. (C-3705)
540 Main Campus Drive, Suite 500
Raleigh, NC 27606

DOCUMENT NOT CONSIDERED FINAL
UNLESS ALL SIGNATURES COMPLETED