




See Table 1 within Rumble Strip
Policy for Design Guidance

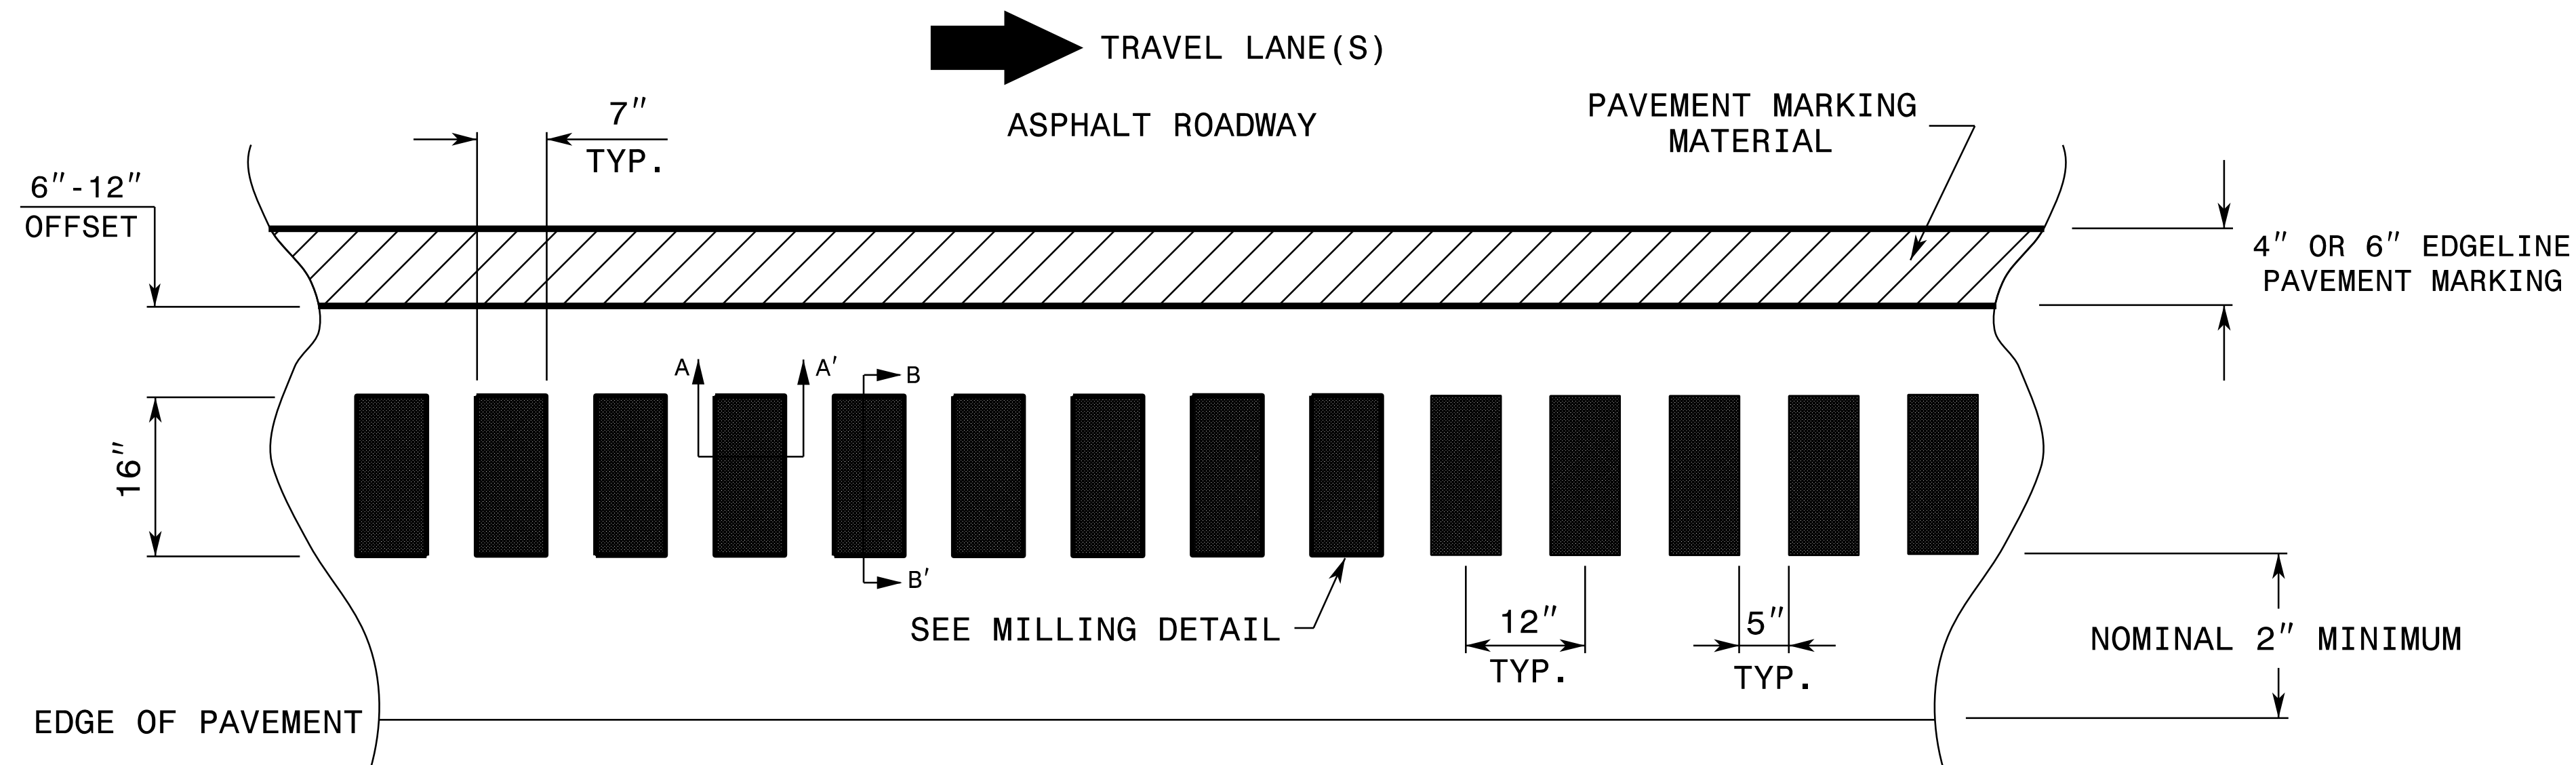

MILLING DETAIL:

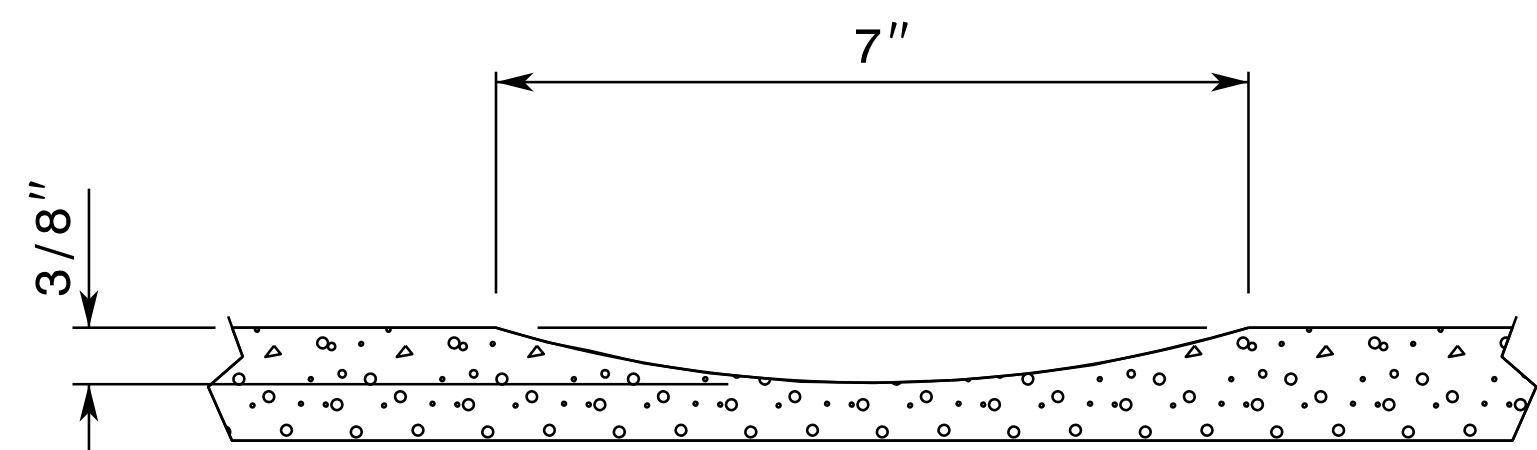

SECTION A-A'

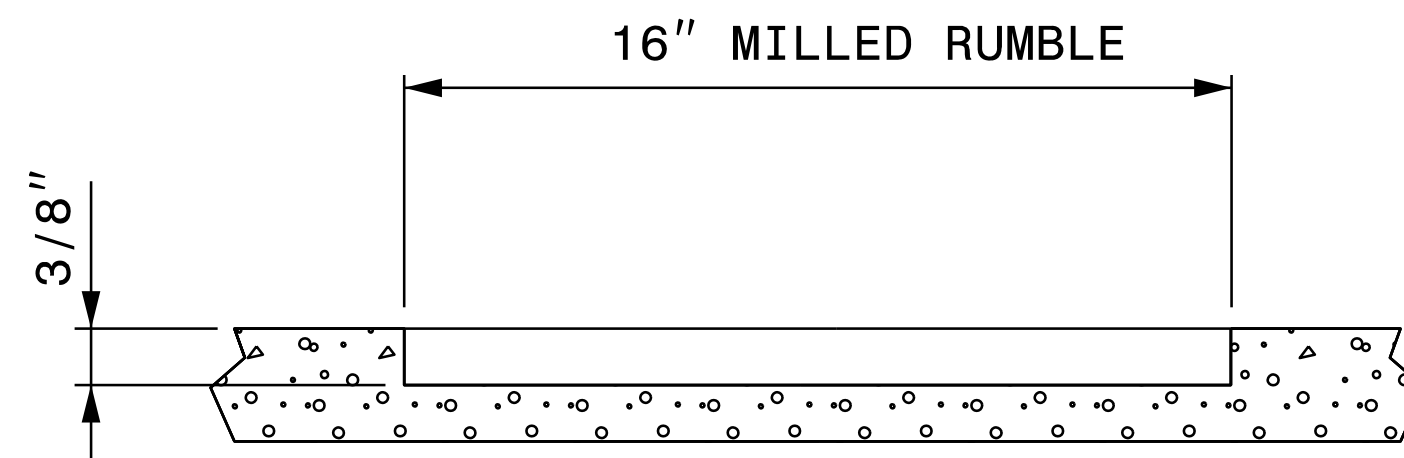


SECTION B-B'

REFERENCE DRAWING ID: Trad.Strip

STATE OF
NORTH CAROLINA
DEPT. OF TRANSPORTATION
DIVISION OF HIGHWAYS
RALEIGH, N.C.

ROADWAY DETAIL DRAWING FOR
RUMBLE STRIPS / STRIPES
TRADITIONAL SHOULDER RUMBLE STRIP

SHEET 1 OF 9

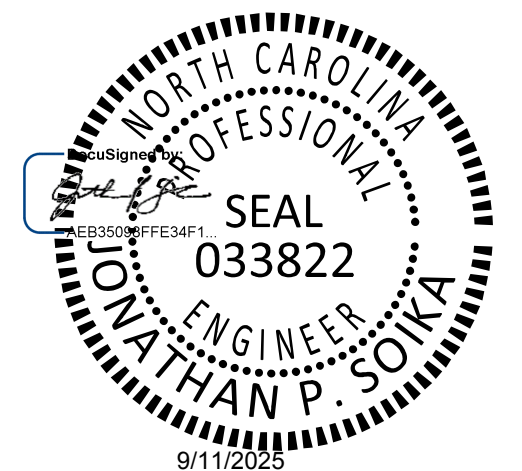

CONTRACTS STANDARDS AND DEVELOPMENT UNIT			
Office 919-707-8950		FAX 919-250-4119	
SEE TITLE BLOCK			
ORIGINAL BY: C. SIMPSON		DATE: 04-24-2025	
MODIFIED BY: _____		DATE: _____	
CHECKED BY: _____		DATE: _____	
FILE SPEC.: _____		_____	