



10'-30'/SP SKIP LINE

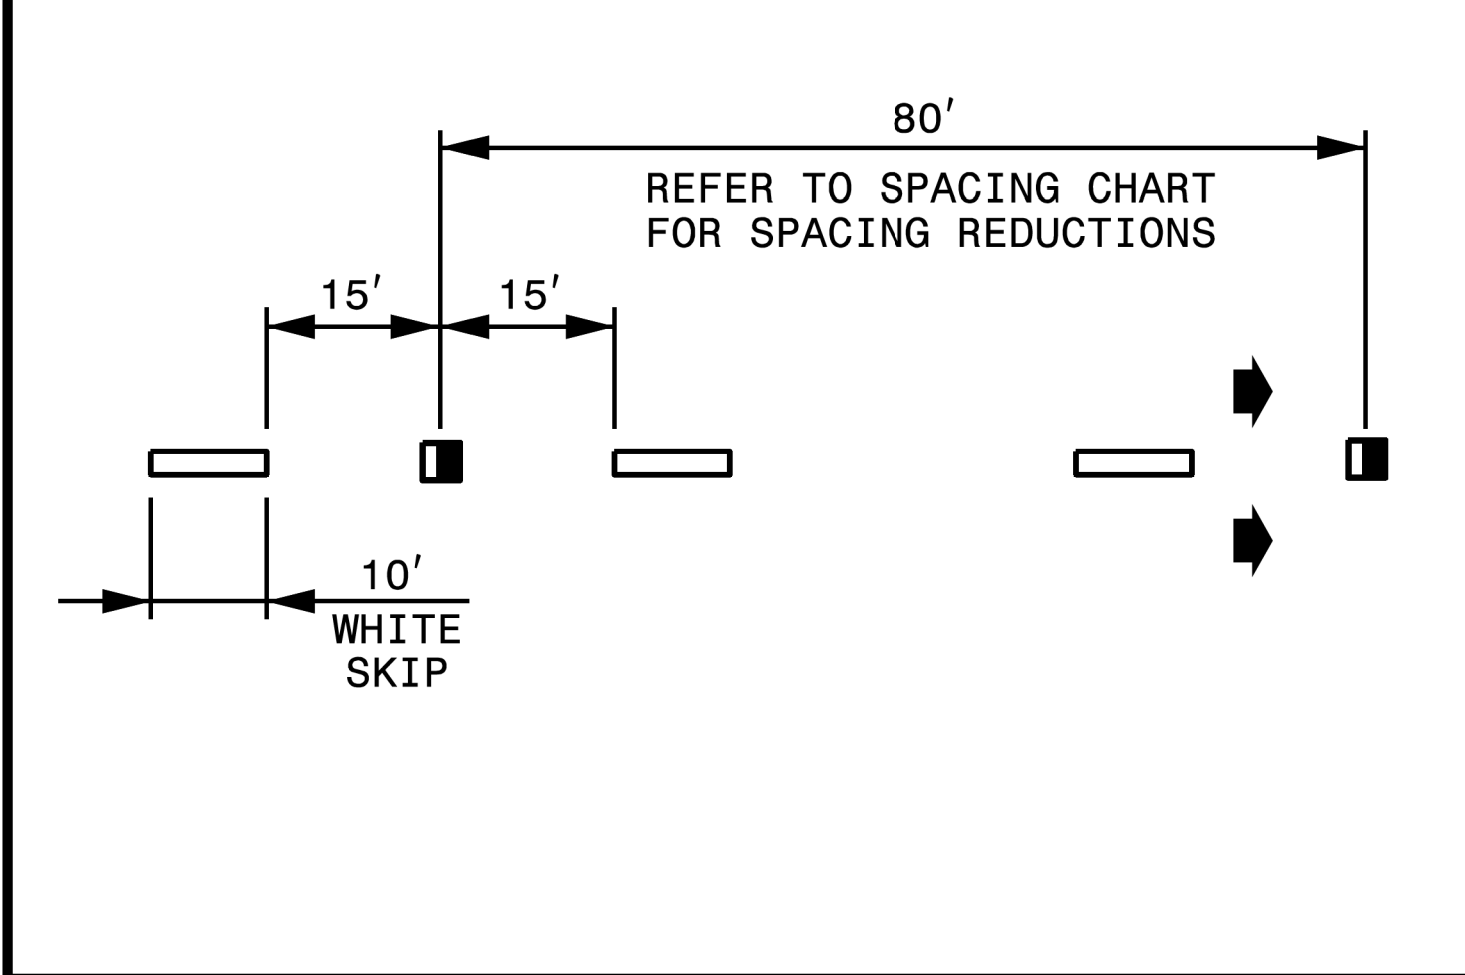

3'-9'/SP MINI-SKIP LINE

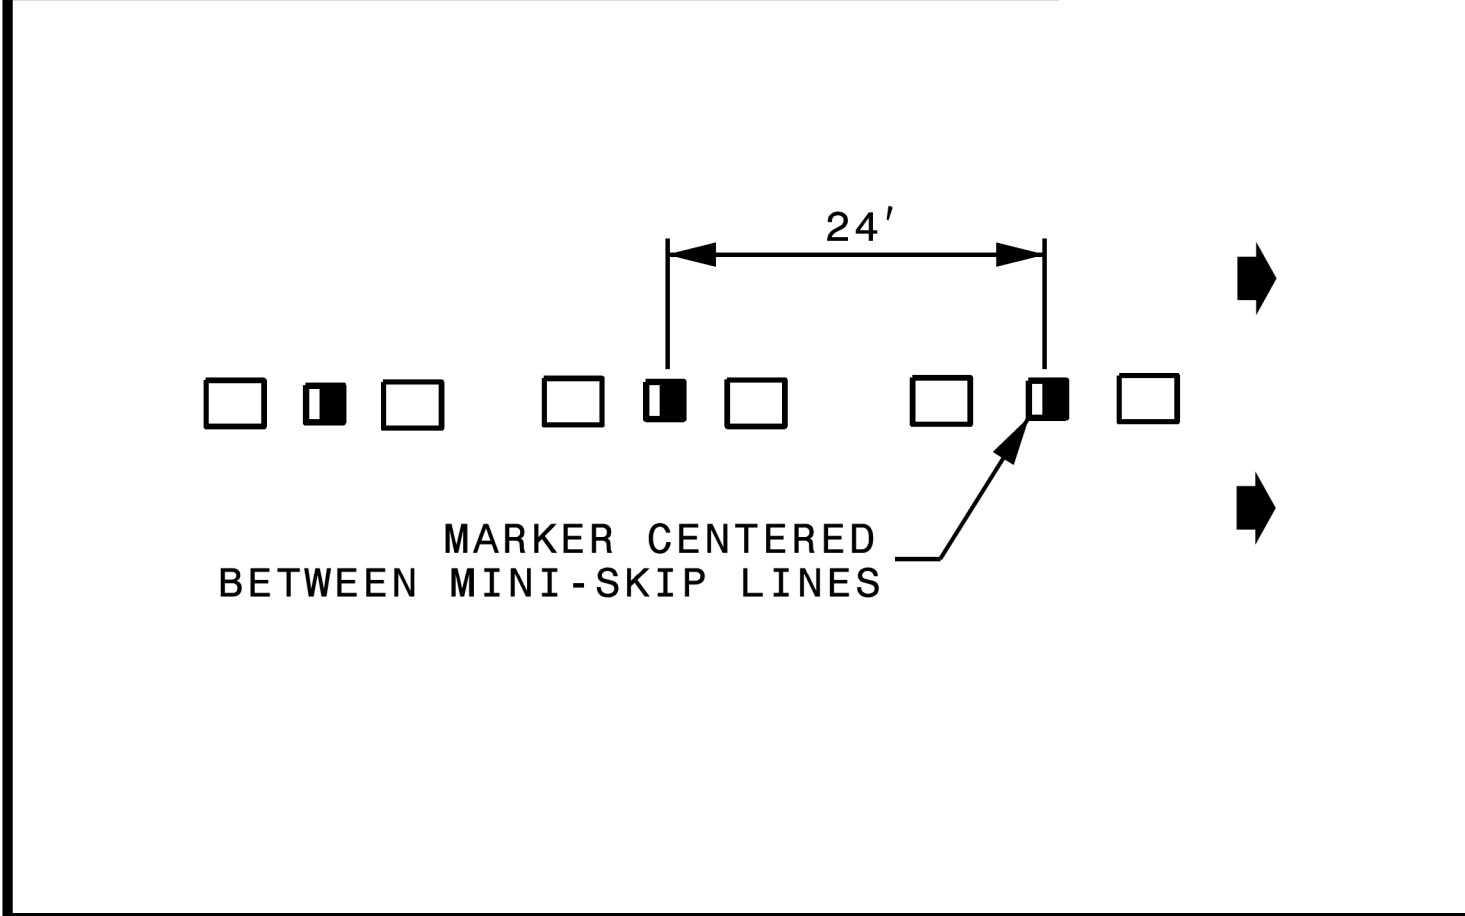


LEGEND

CRYSTAL/RED PAVEMENT MARKER


YELLOW/YELLOW PAVEMENT MARKER

DIRECTION OF TRAFFIC FLOW


GORE LINES

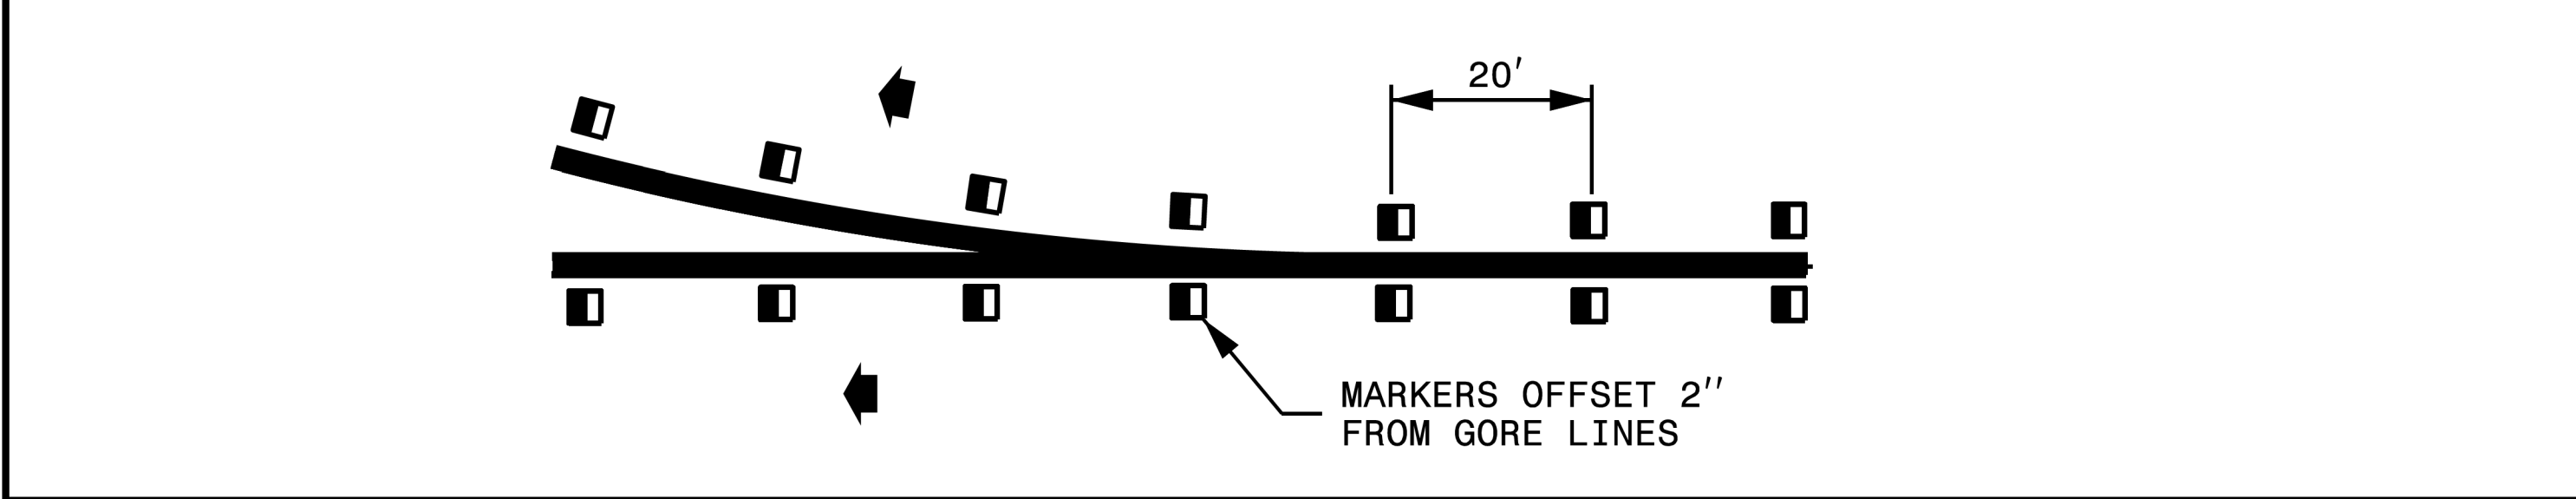

YELLOW CENTER LINES

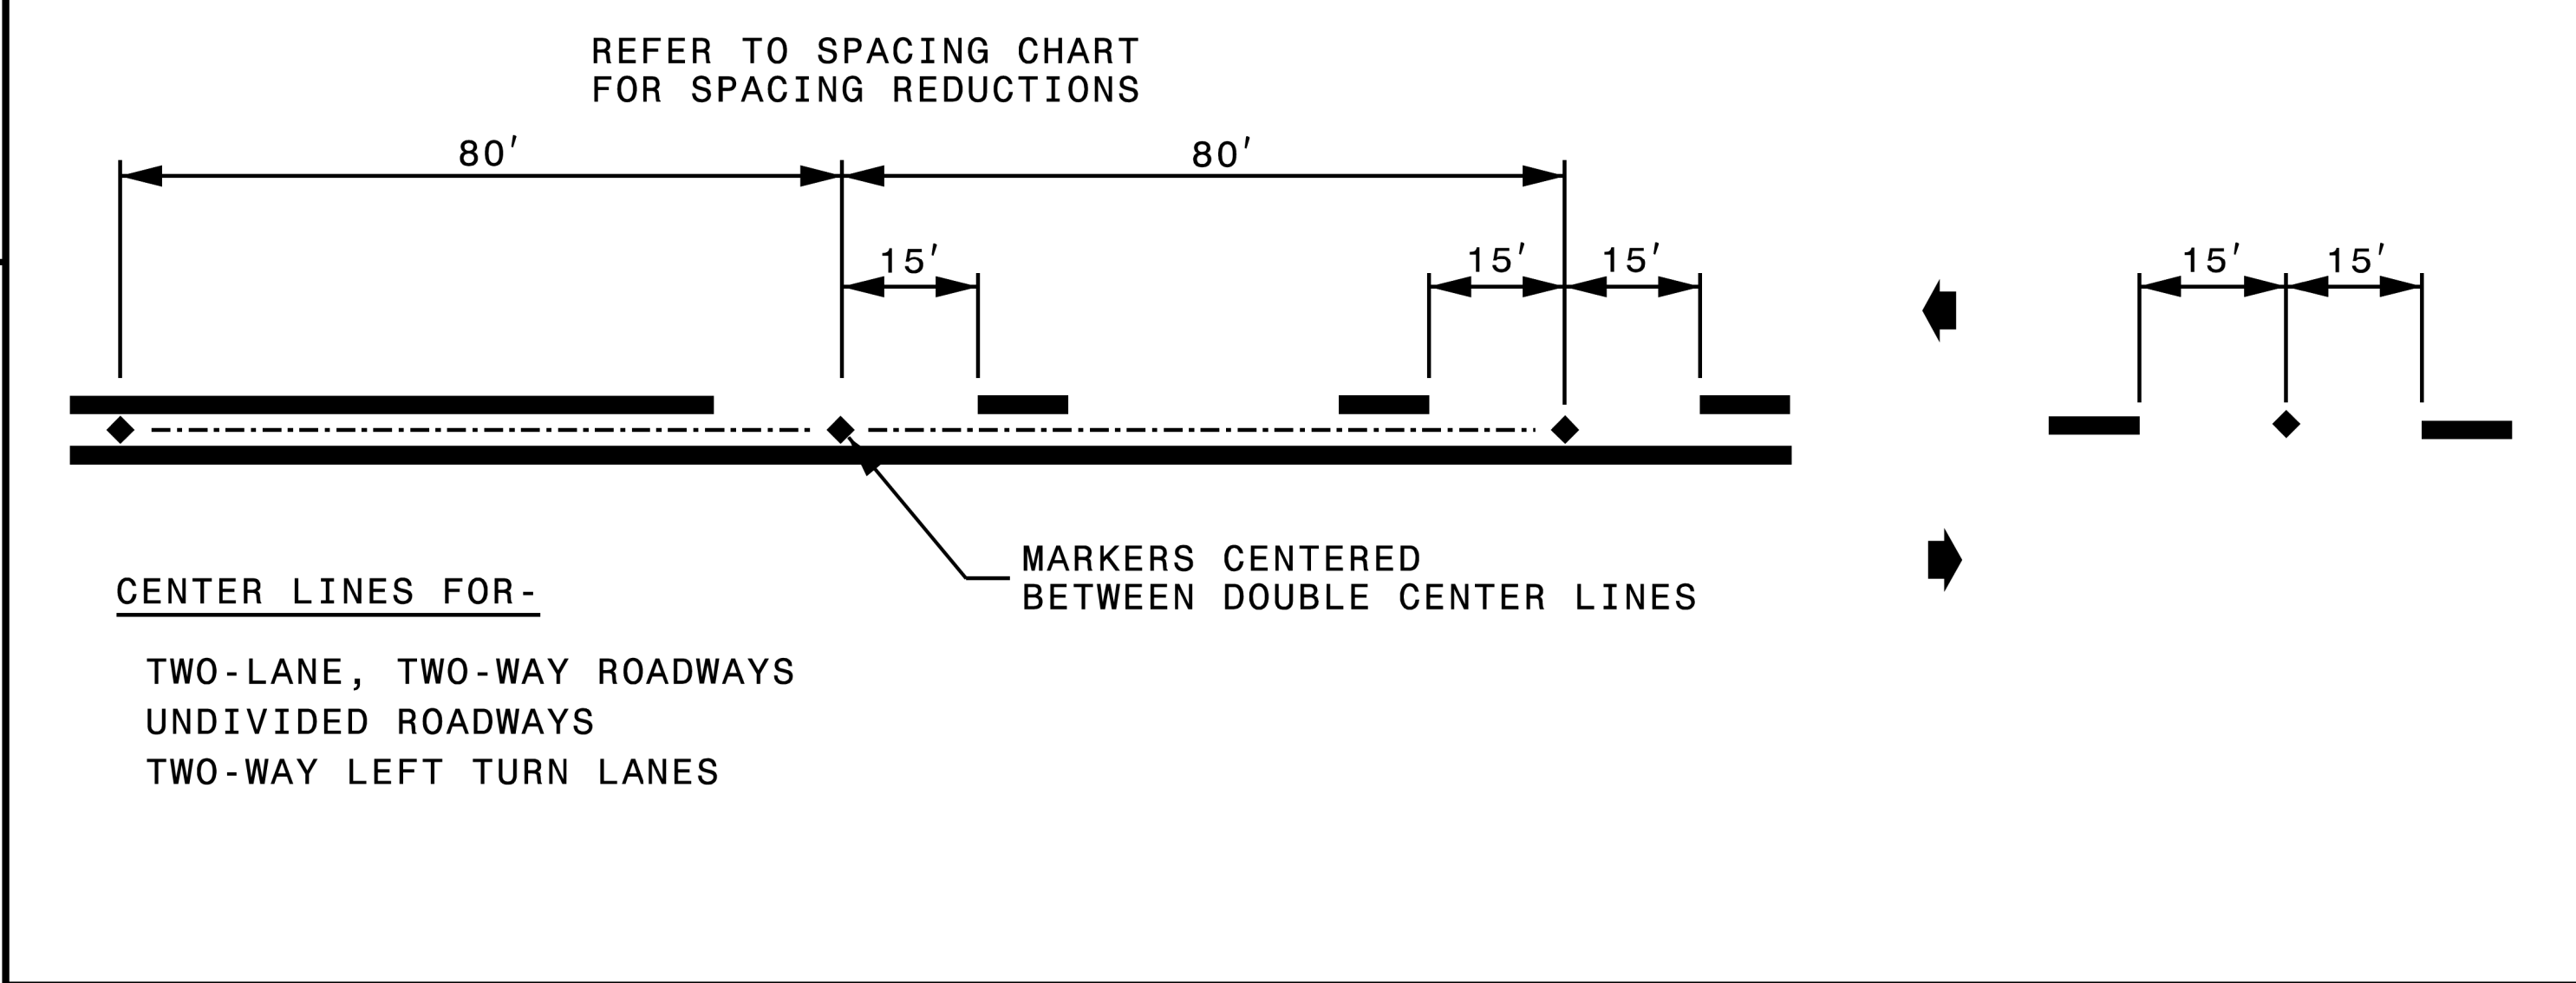

DETAIL OF PAVEMENT MARKER PLACEMENT

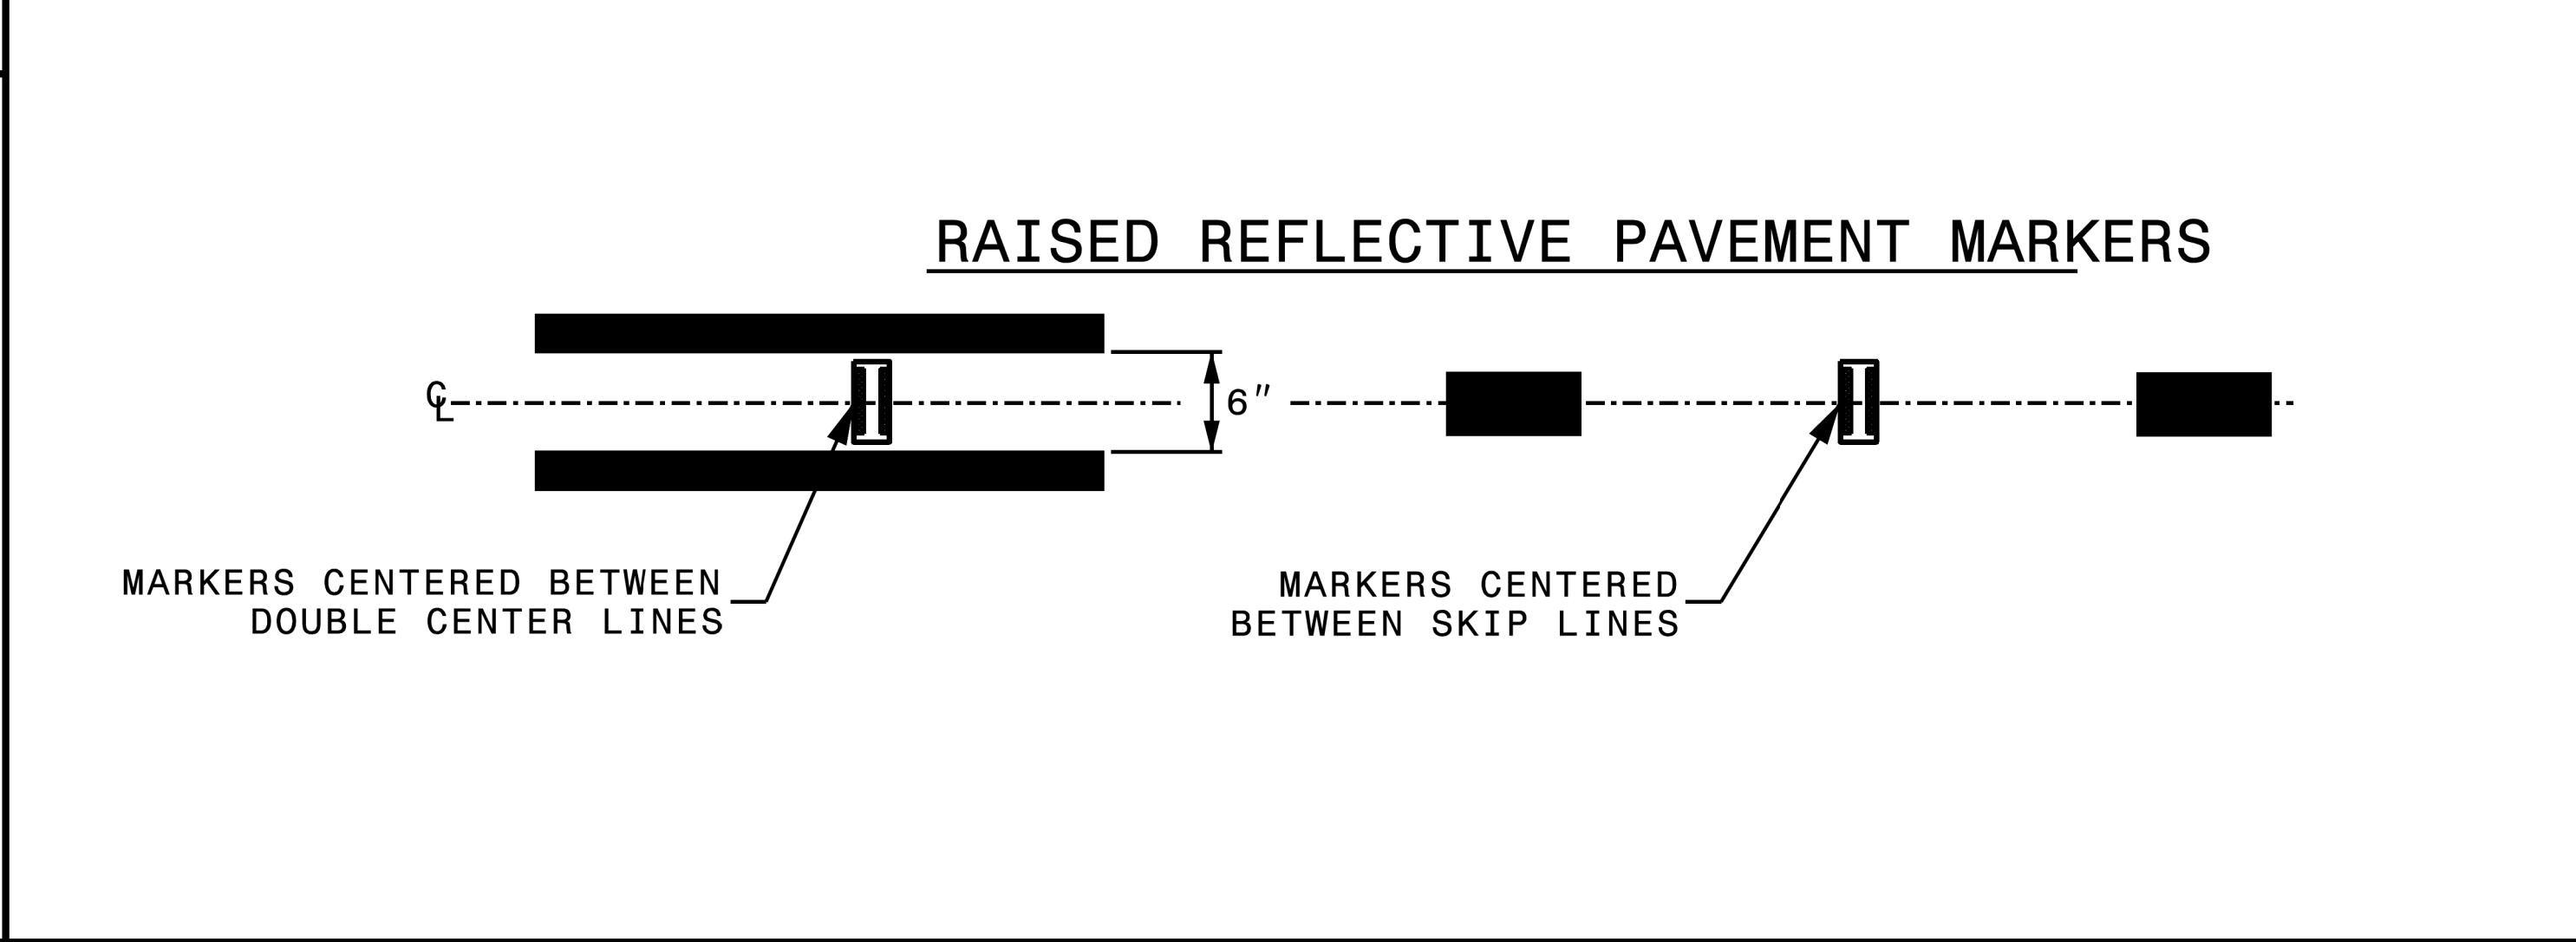

STATE OF NORTH CAROLINA  
DEPT. OF TRANSPORTATION  
DIVISION OF HIGHWAYS  
RALEIGH, N.C.

ROADWAY DETAIL DRAWING FOR  
**RAISED PAVEMENT MARKERS**  
INSTALLATION SPACING

SHEET 2 OF 3  
**1250D01**



CONTRACTS STANDARDS  
AND DEVELOPMENT UNIT  
Office 919-707-8950 FAX 919-250-4119

SEE TITLE BLOCK

ORIGINAL BY: M.V. SPRINGER DATE: 2-15-24  
MODIFIED BY: DATE:   
CHECKED BY: DATE:   
FILE SPEC.:

U-6187

PMPDIA

NORTH CAROLINA  
DEPARTMENT OF TRANSPORTATION  
DAVIE COUNTY

SIGNING AND DELINEATION UNIT

PREPARED BY  
vhb  
VHB Engineering NC, P.C. (C-3705)  
940 Main Campus Drive, Suite 500  
Raleigh, NC 27606

PAVEMENT MARKING  
REVISED ROADWAY  
STANDARD DRAWING

TIP PROJECT: U-6187