



PLAN VIEW

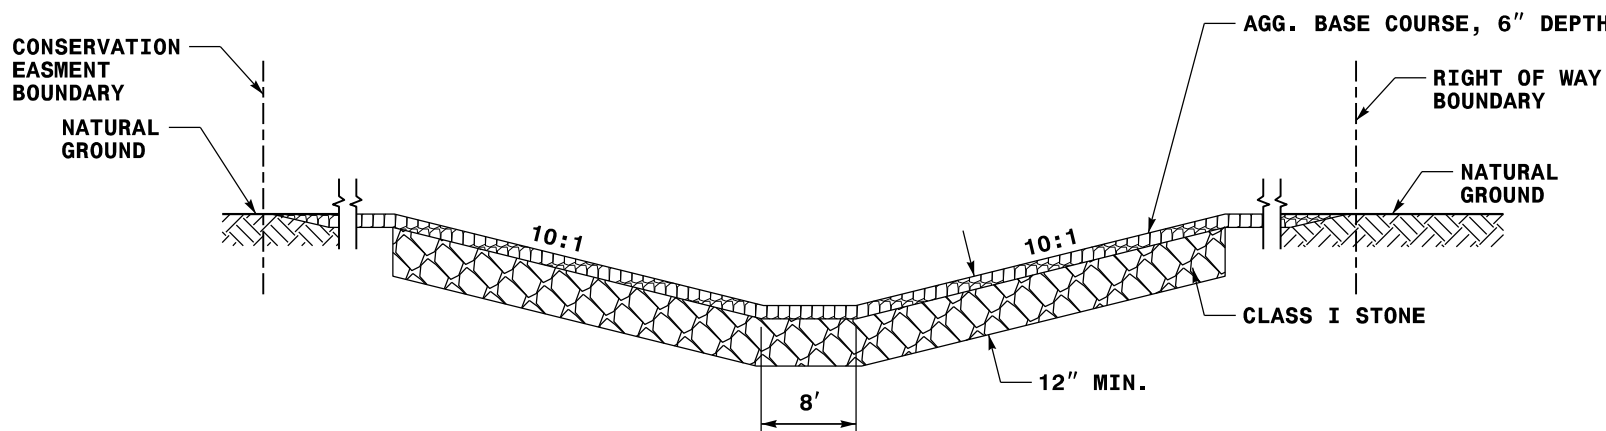


SECTION B-B

STREAM CROSSING DETAIL - TYPE II
NOT TO SCALE

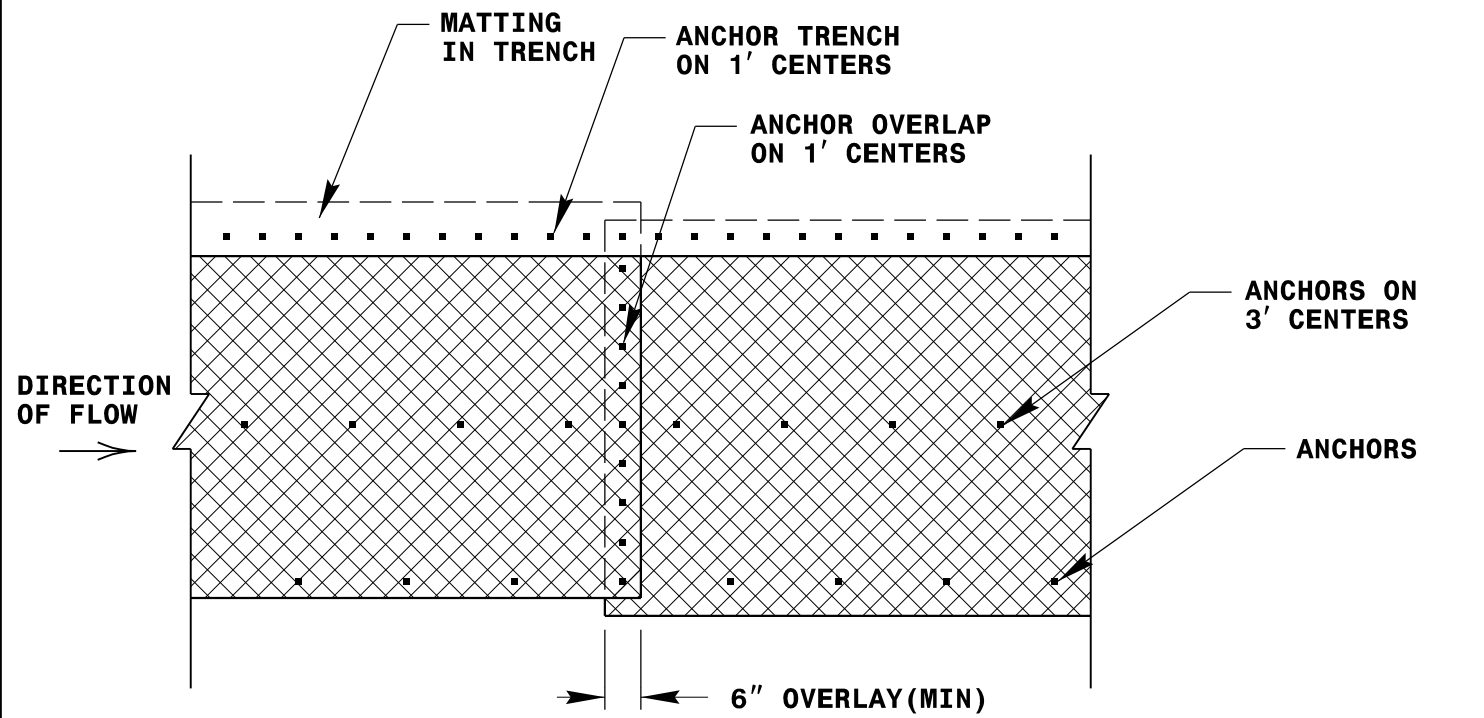


PLAN VIEW

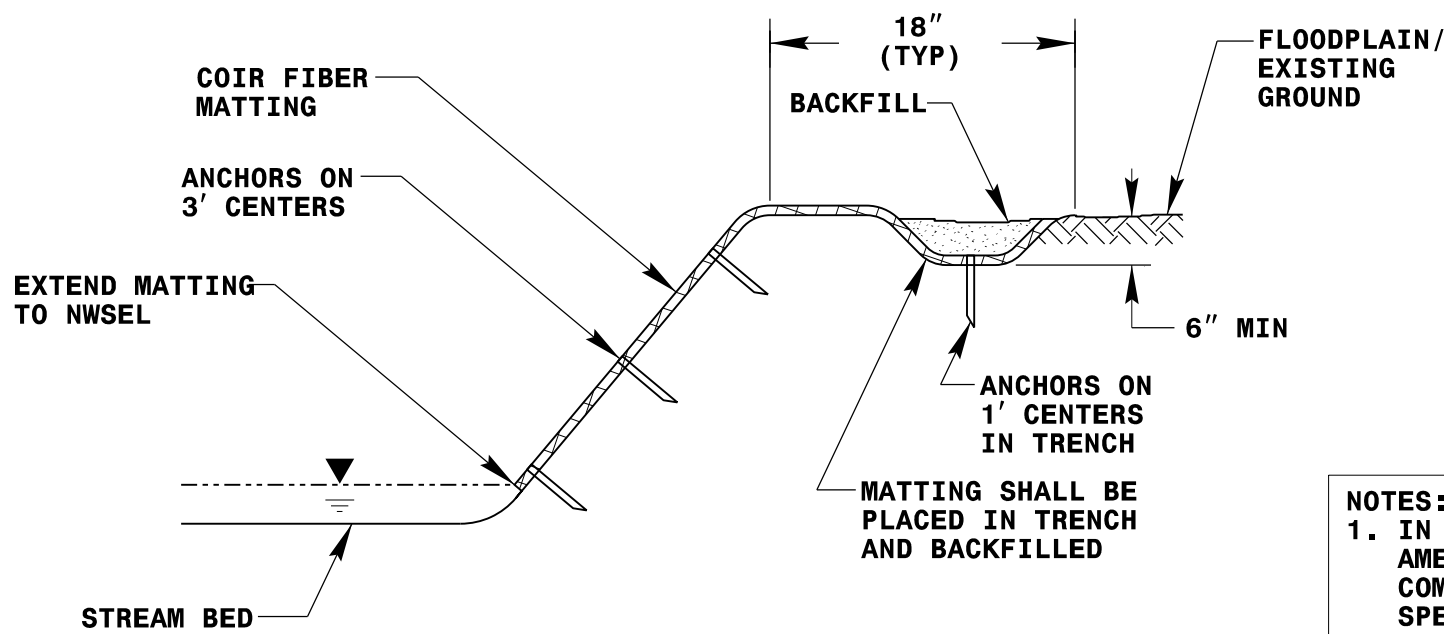


TYPICAL CROSS SECTION

COIR FIBER MATTING FOR STREAM RESTORATION DETAIL

NOT TO SCALE

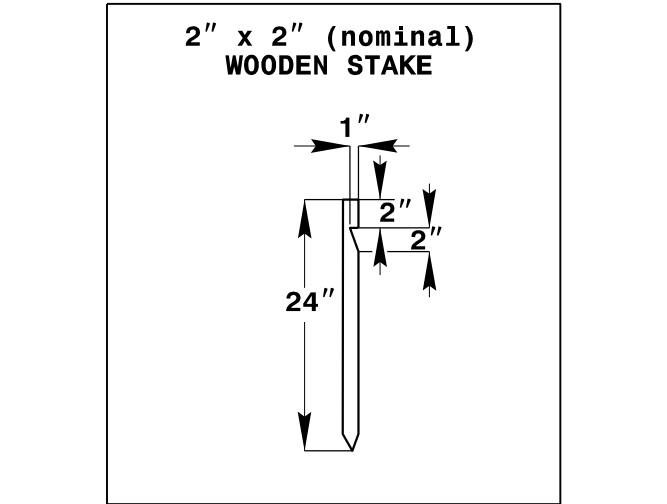

ANCHOR OPTION-
FOR STREAMBANKS ONLY

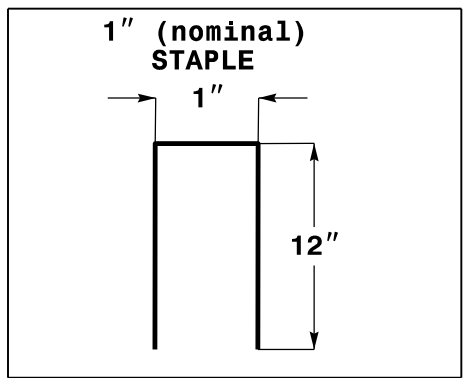

ANCHOR OPTION-
FOR BRUSH TOE
STABILIZATION ONLY

- NOTES:
1. IN AREAS TO BE MATTED, ALL SEEDING, SOIL AMENDMENTS, AND SOIL PREPARATION MUST BE COMPLETED IN ACCORDANCE WITH THE PROJECT SPECIFICATIONS PRIOR TO PLACEMENT OF COIR FIBER MATTING.
 2. STAPLES MAY BE USED IN PLACE OF WOODEN STAKES ONLY ON BRUSH TOE STABILIZATION AS DIRECTED BY THE ENGINEER.