
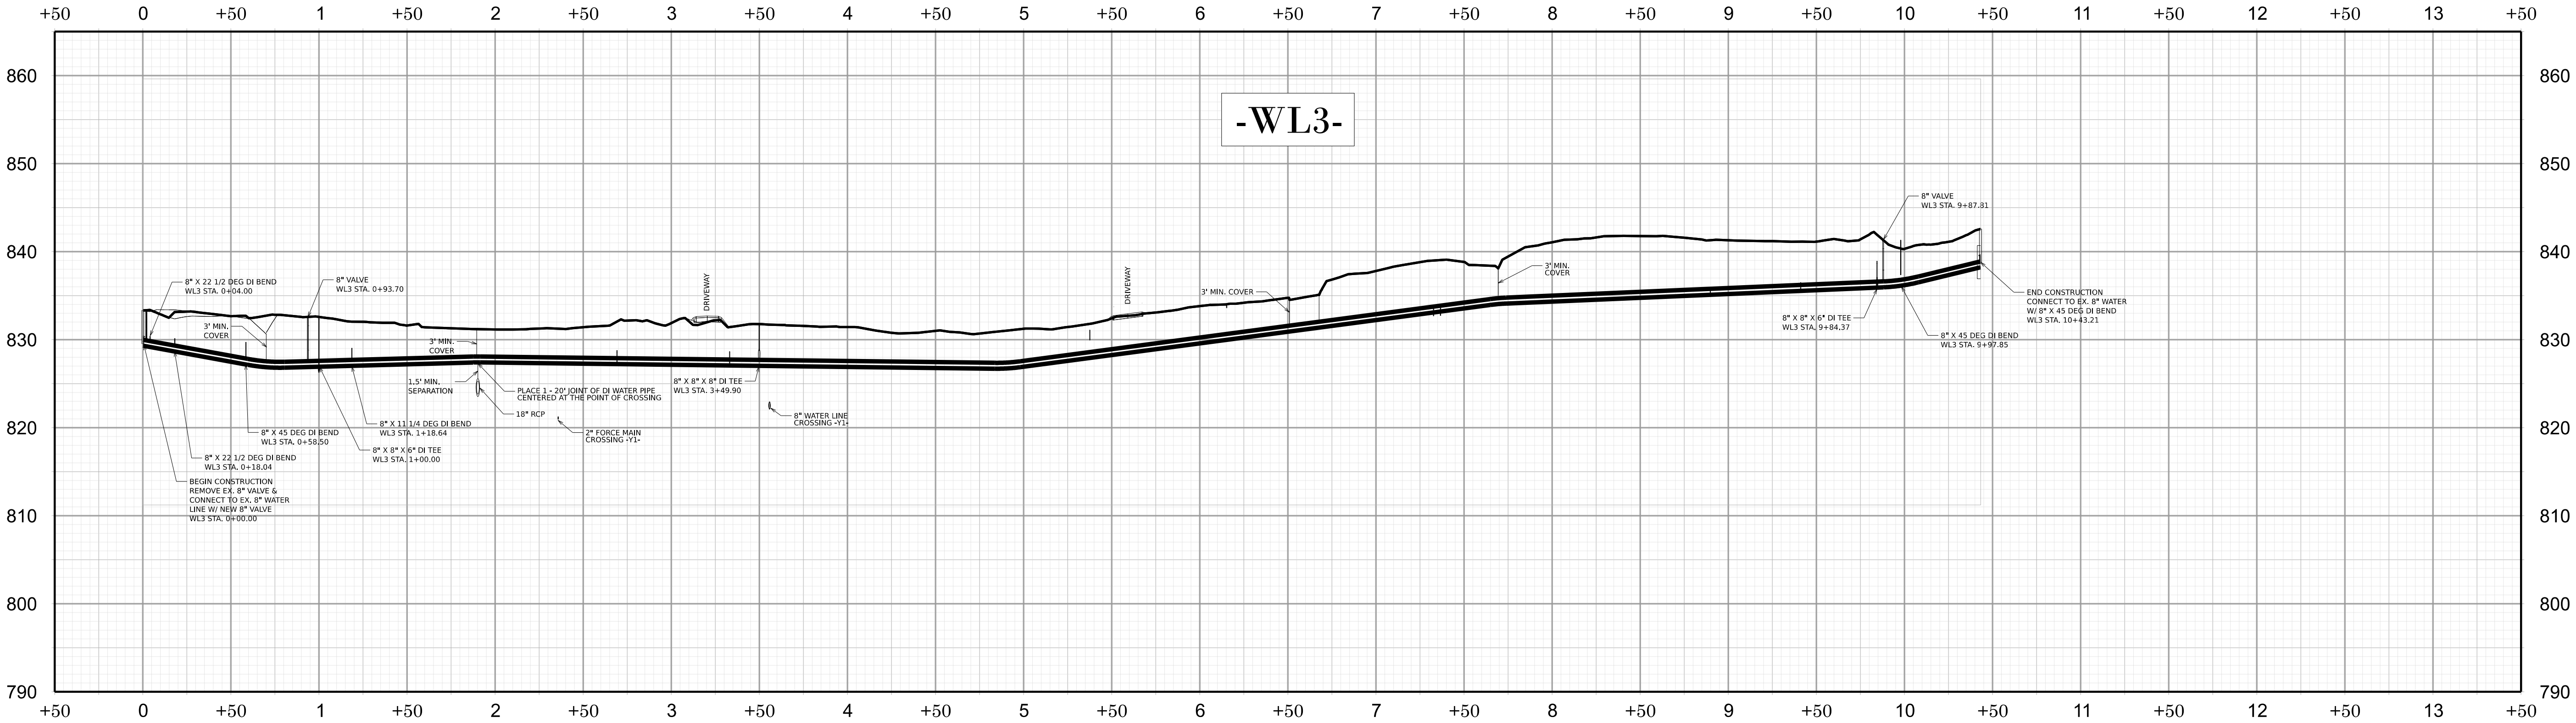
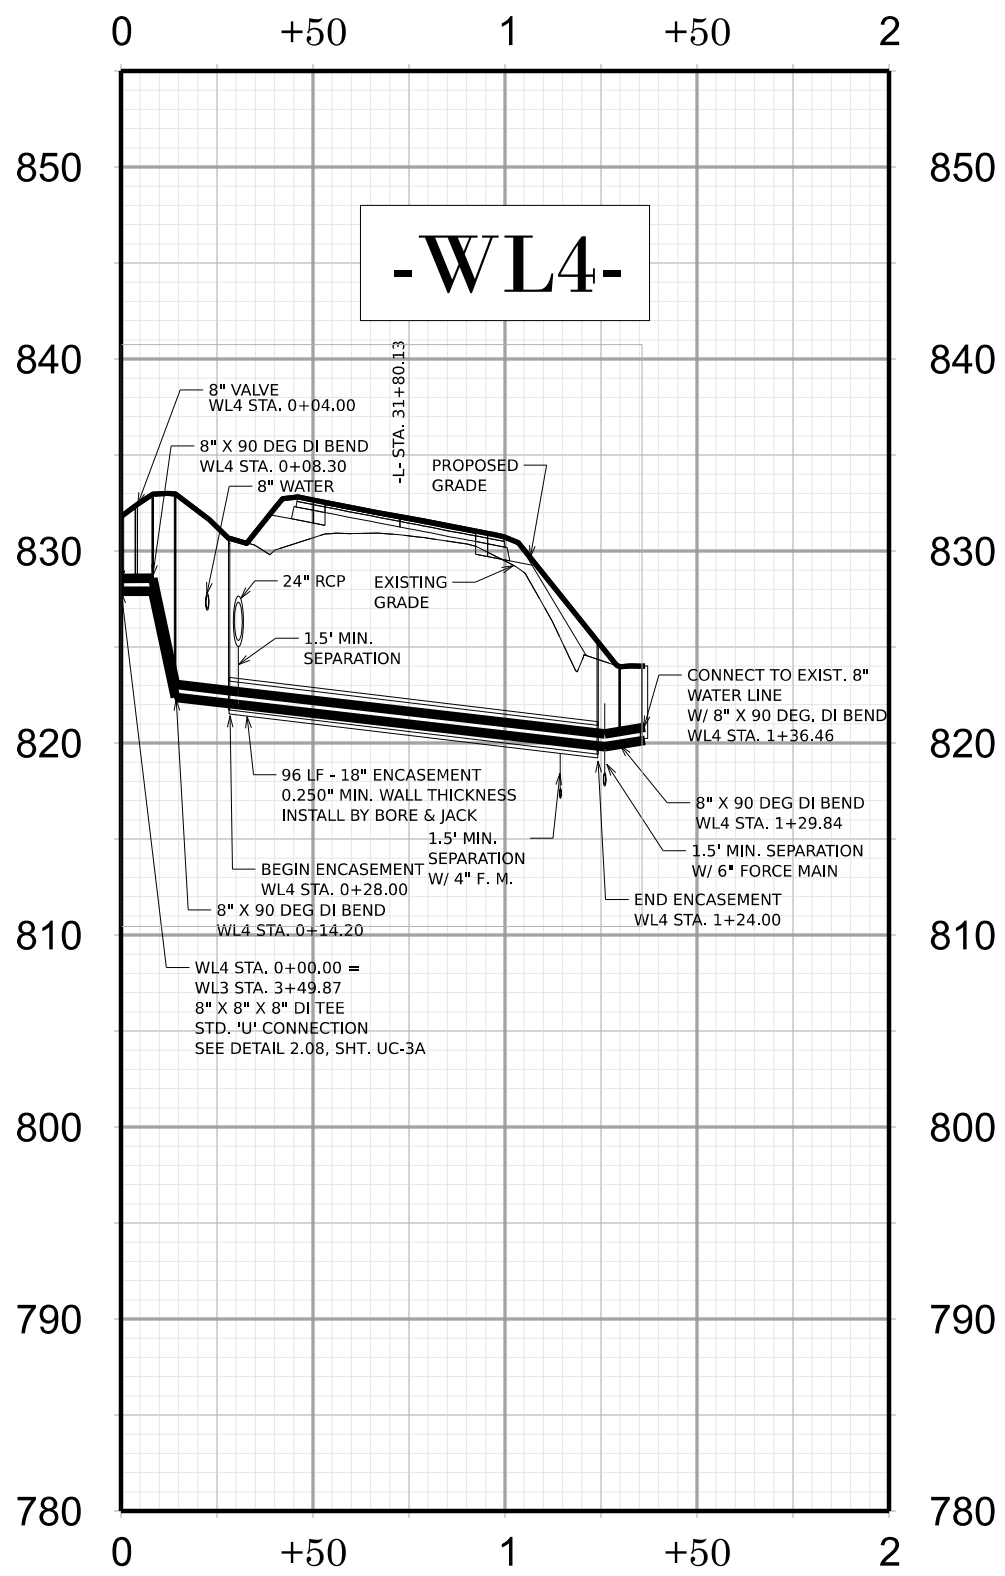


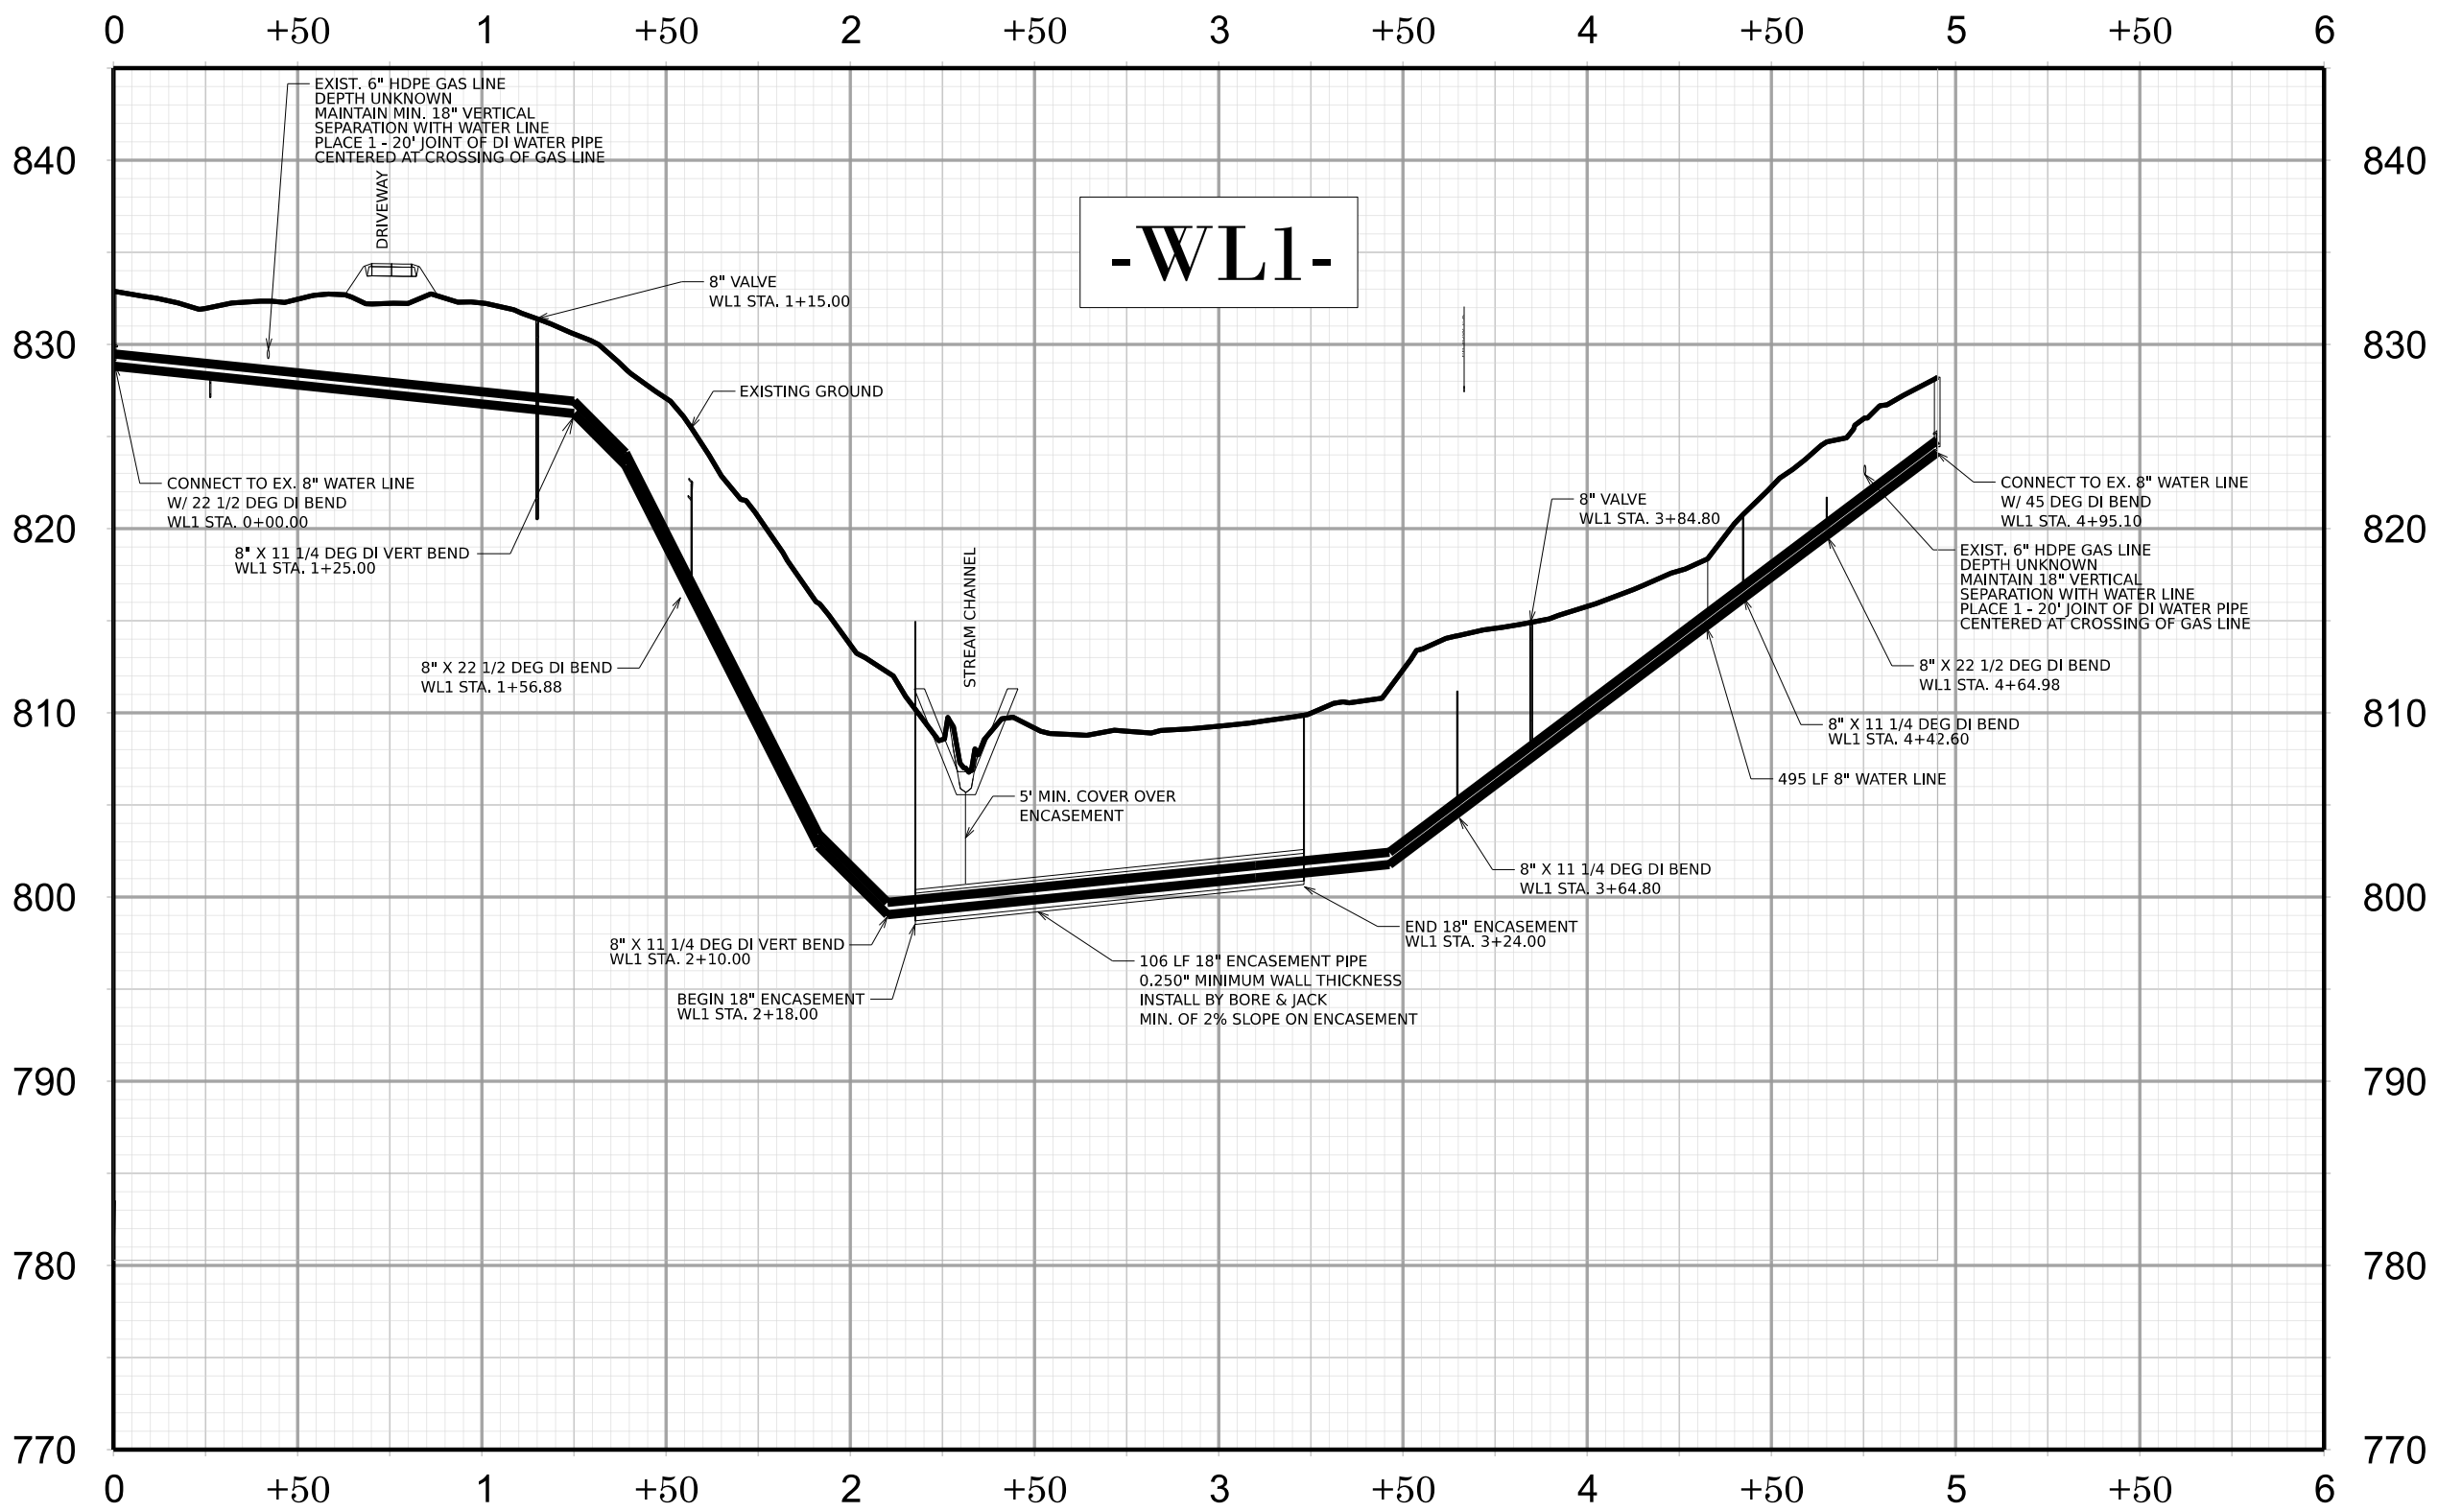

U-6187

UC-8

NORTH CAROLINA
DEPARTMENT OF TRANSPORTATION
DAVIE COUNTY

6/3/2025

SEAL

1410

JOHN M. KAMPRATH

UTILITY CONSTRUCTION
PLANS ONLY

PREPARED BY

vhb

VHB Engineering NC, P.C. (C-3705)
540 Main Campus Drive, Suite 500
Raleigh, NC 27606

DOCUMENT NOT CONSIDERED FINAL
UNLESS ALL SIGNATURES COMPLETED