




See Table 1 within Rumble Strip
Policy for Design Guidance

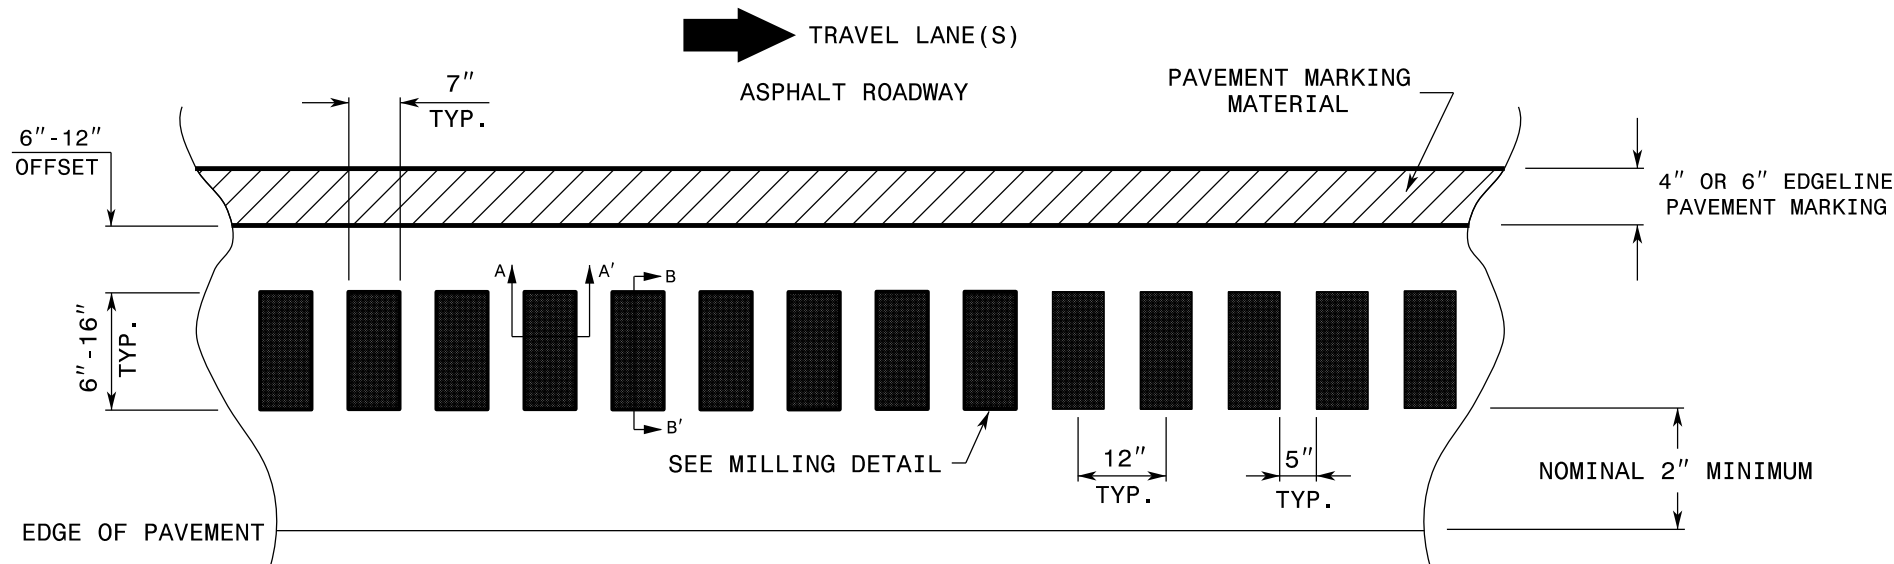

MILLING DETAIL:

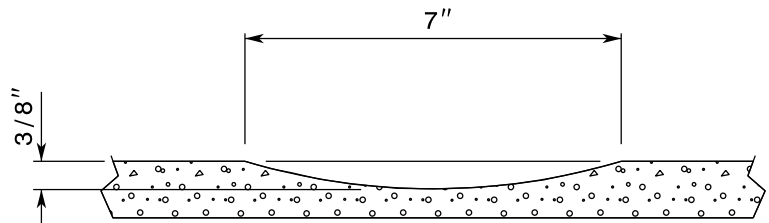

SECTION A-A'

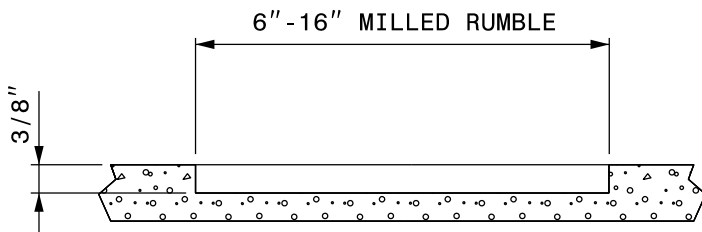

SECTION B-B'

REFERENCE DRAWING ID: Trad.Strip

STATE OF
NORTH CAROLINA
DEPT. OF TRANSPORTATION
DIVISION OF HIGHWAYS
RALEIGH, N.C.

ROADWAY DETAIL DRAWING FOR
RUMBLE STRIPS / STRIPES
TRADITIONAL SHOULDER RUMBLE STRIP

SHEET 1 OF 9