

Docusign Envelope ID: EA91BD1F-E01C-48FF-81F7-CB6A2C0B39CA

PROJECT REFERENCE NO. SHEET NO. 2B-3

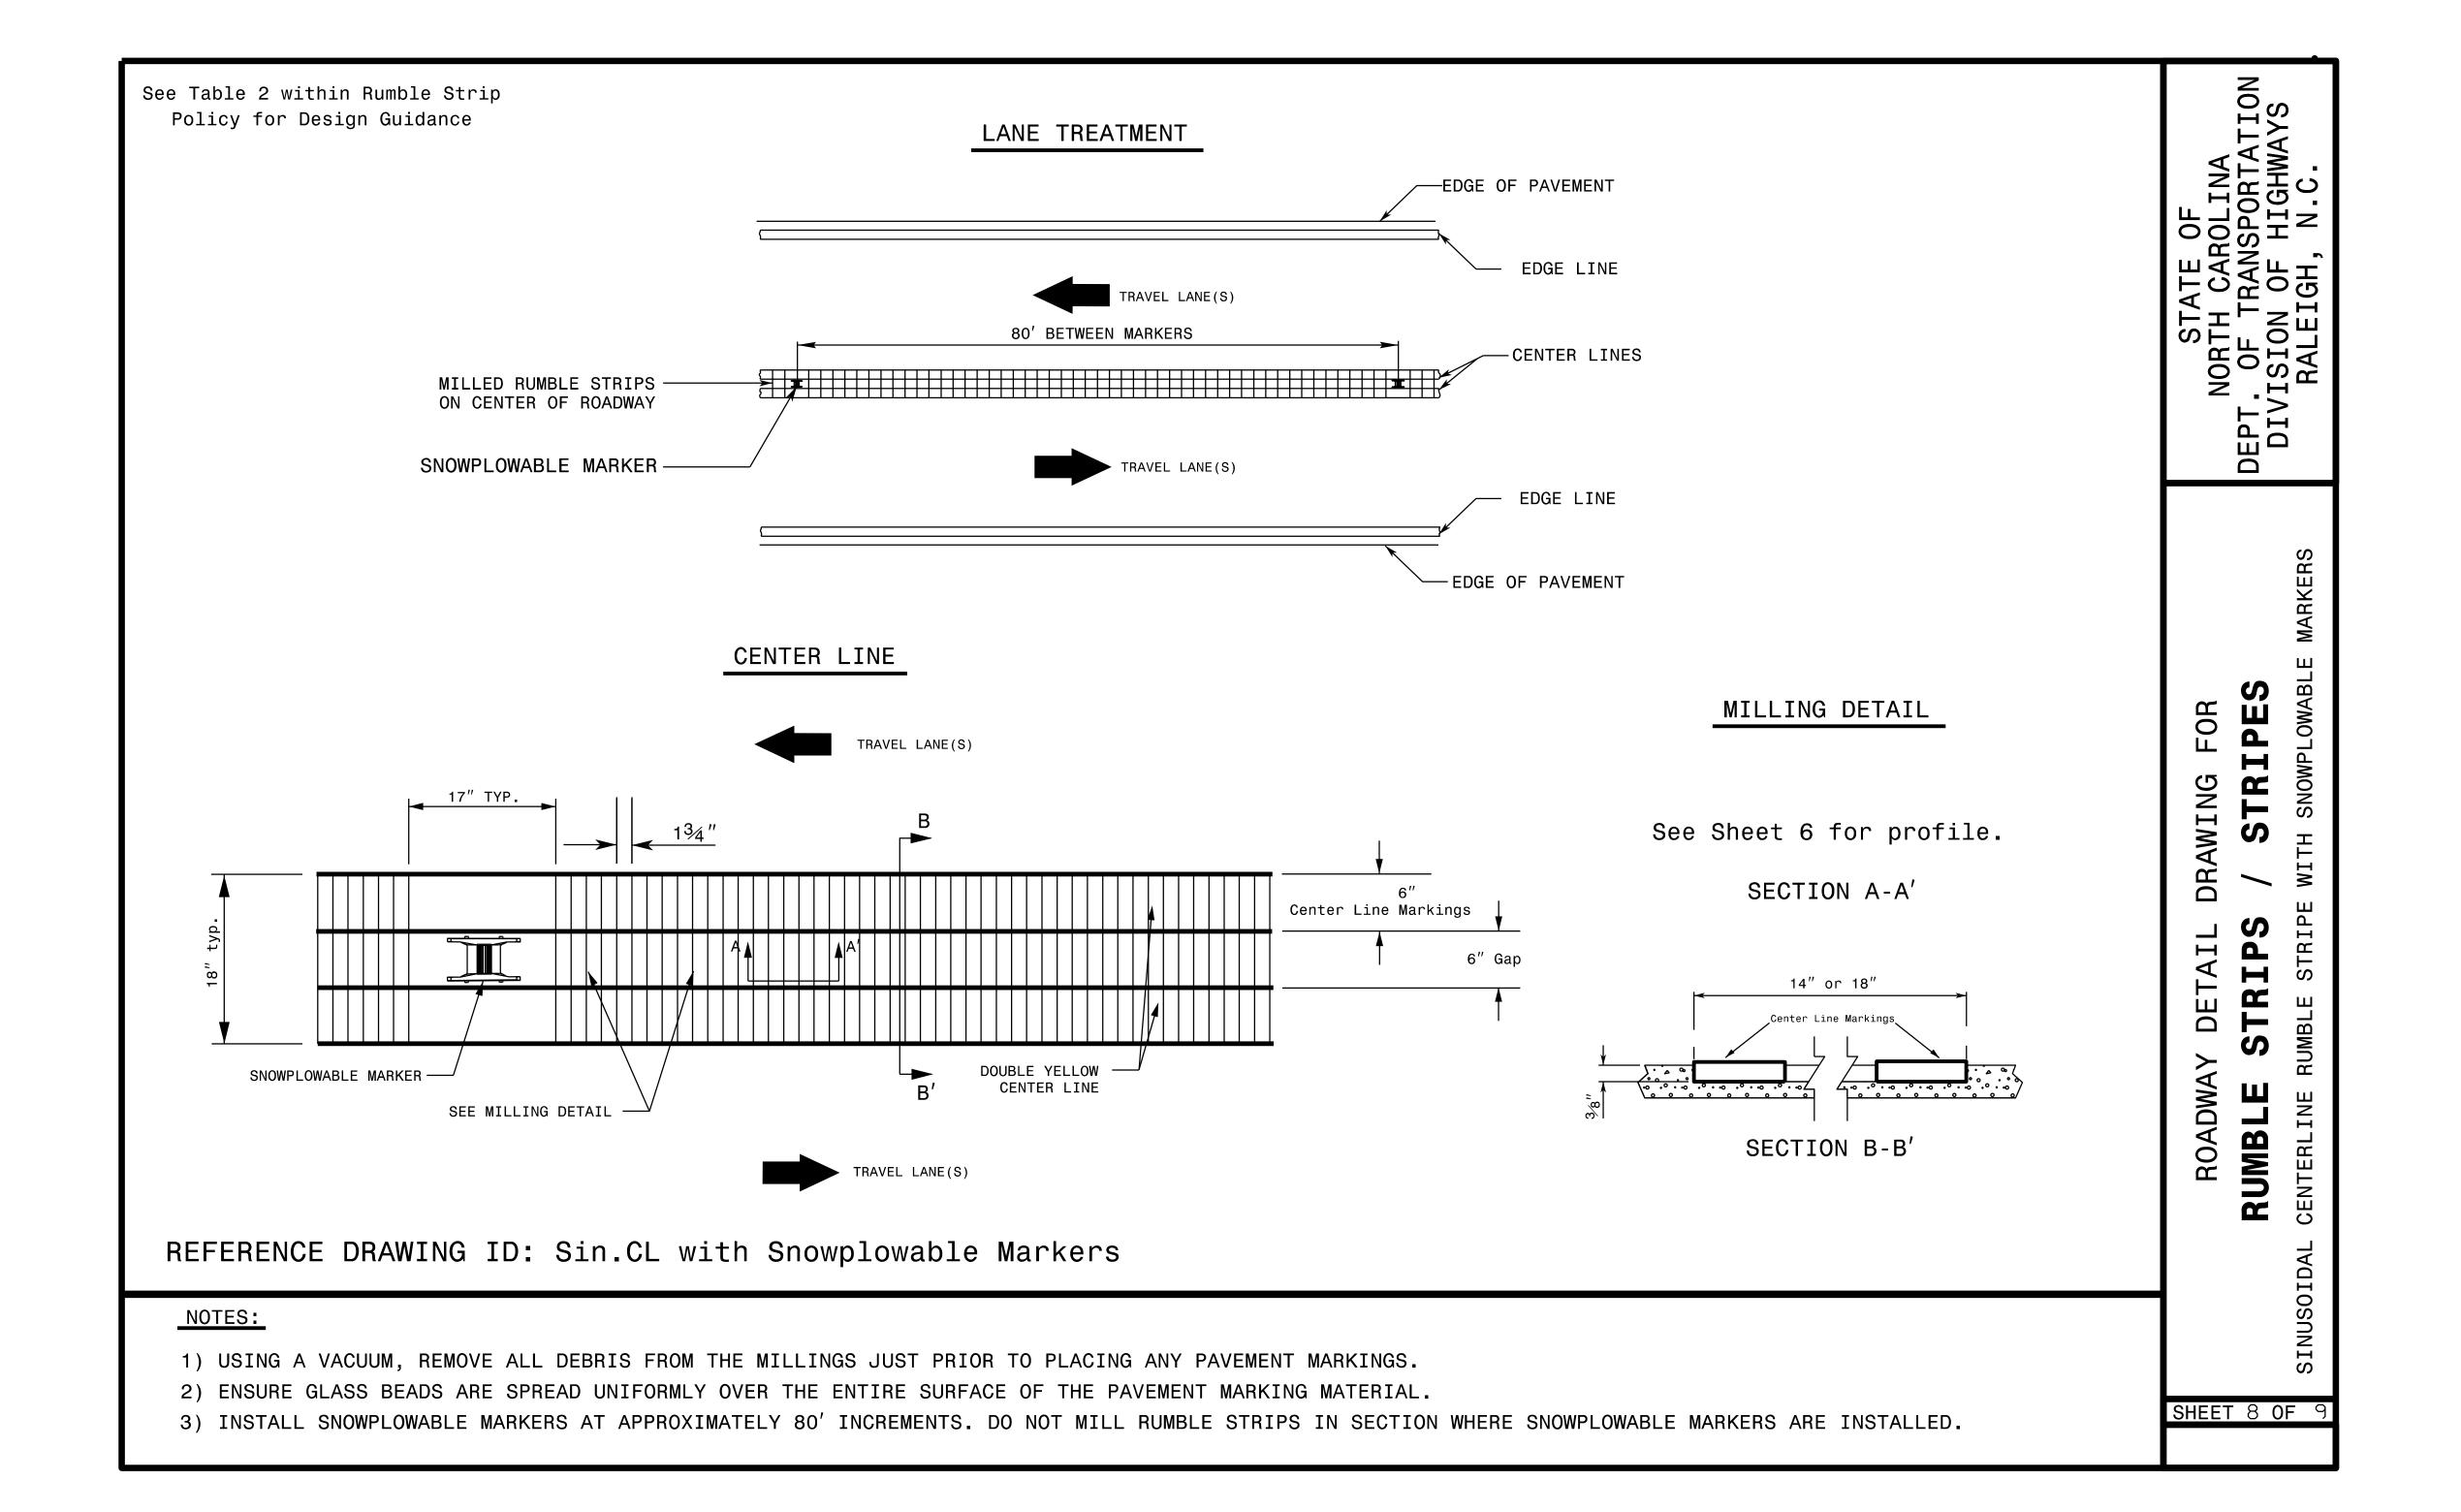

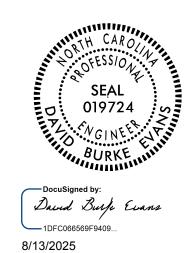

CONTRACTS STANDARDS
AND DEVELOPMENT UNIT
Office 919-707-8950 FAX 919-250-4119

SEE TITLE BLOCK

ORIGINAL BY:_	C.	SIMPSON	DATE: 04-24-2025
MODIFIED BY:			DATE:
CHECKED BY:			DATE:
FILE SPEC.:			