



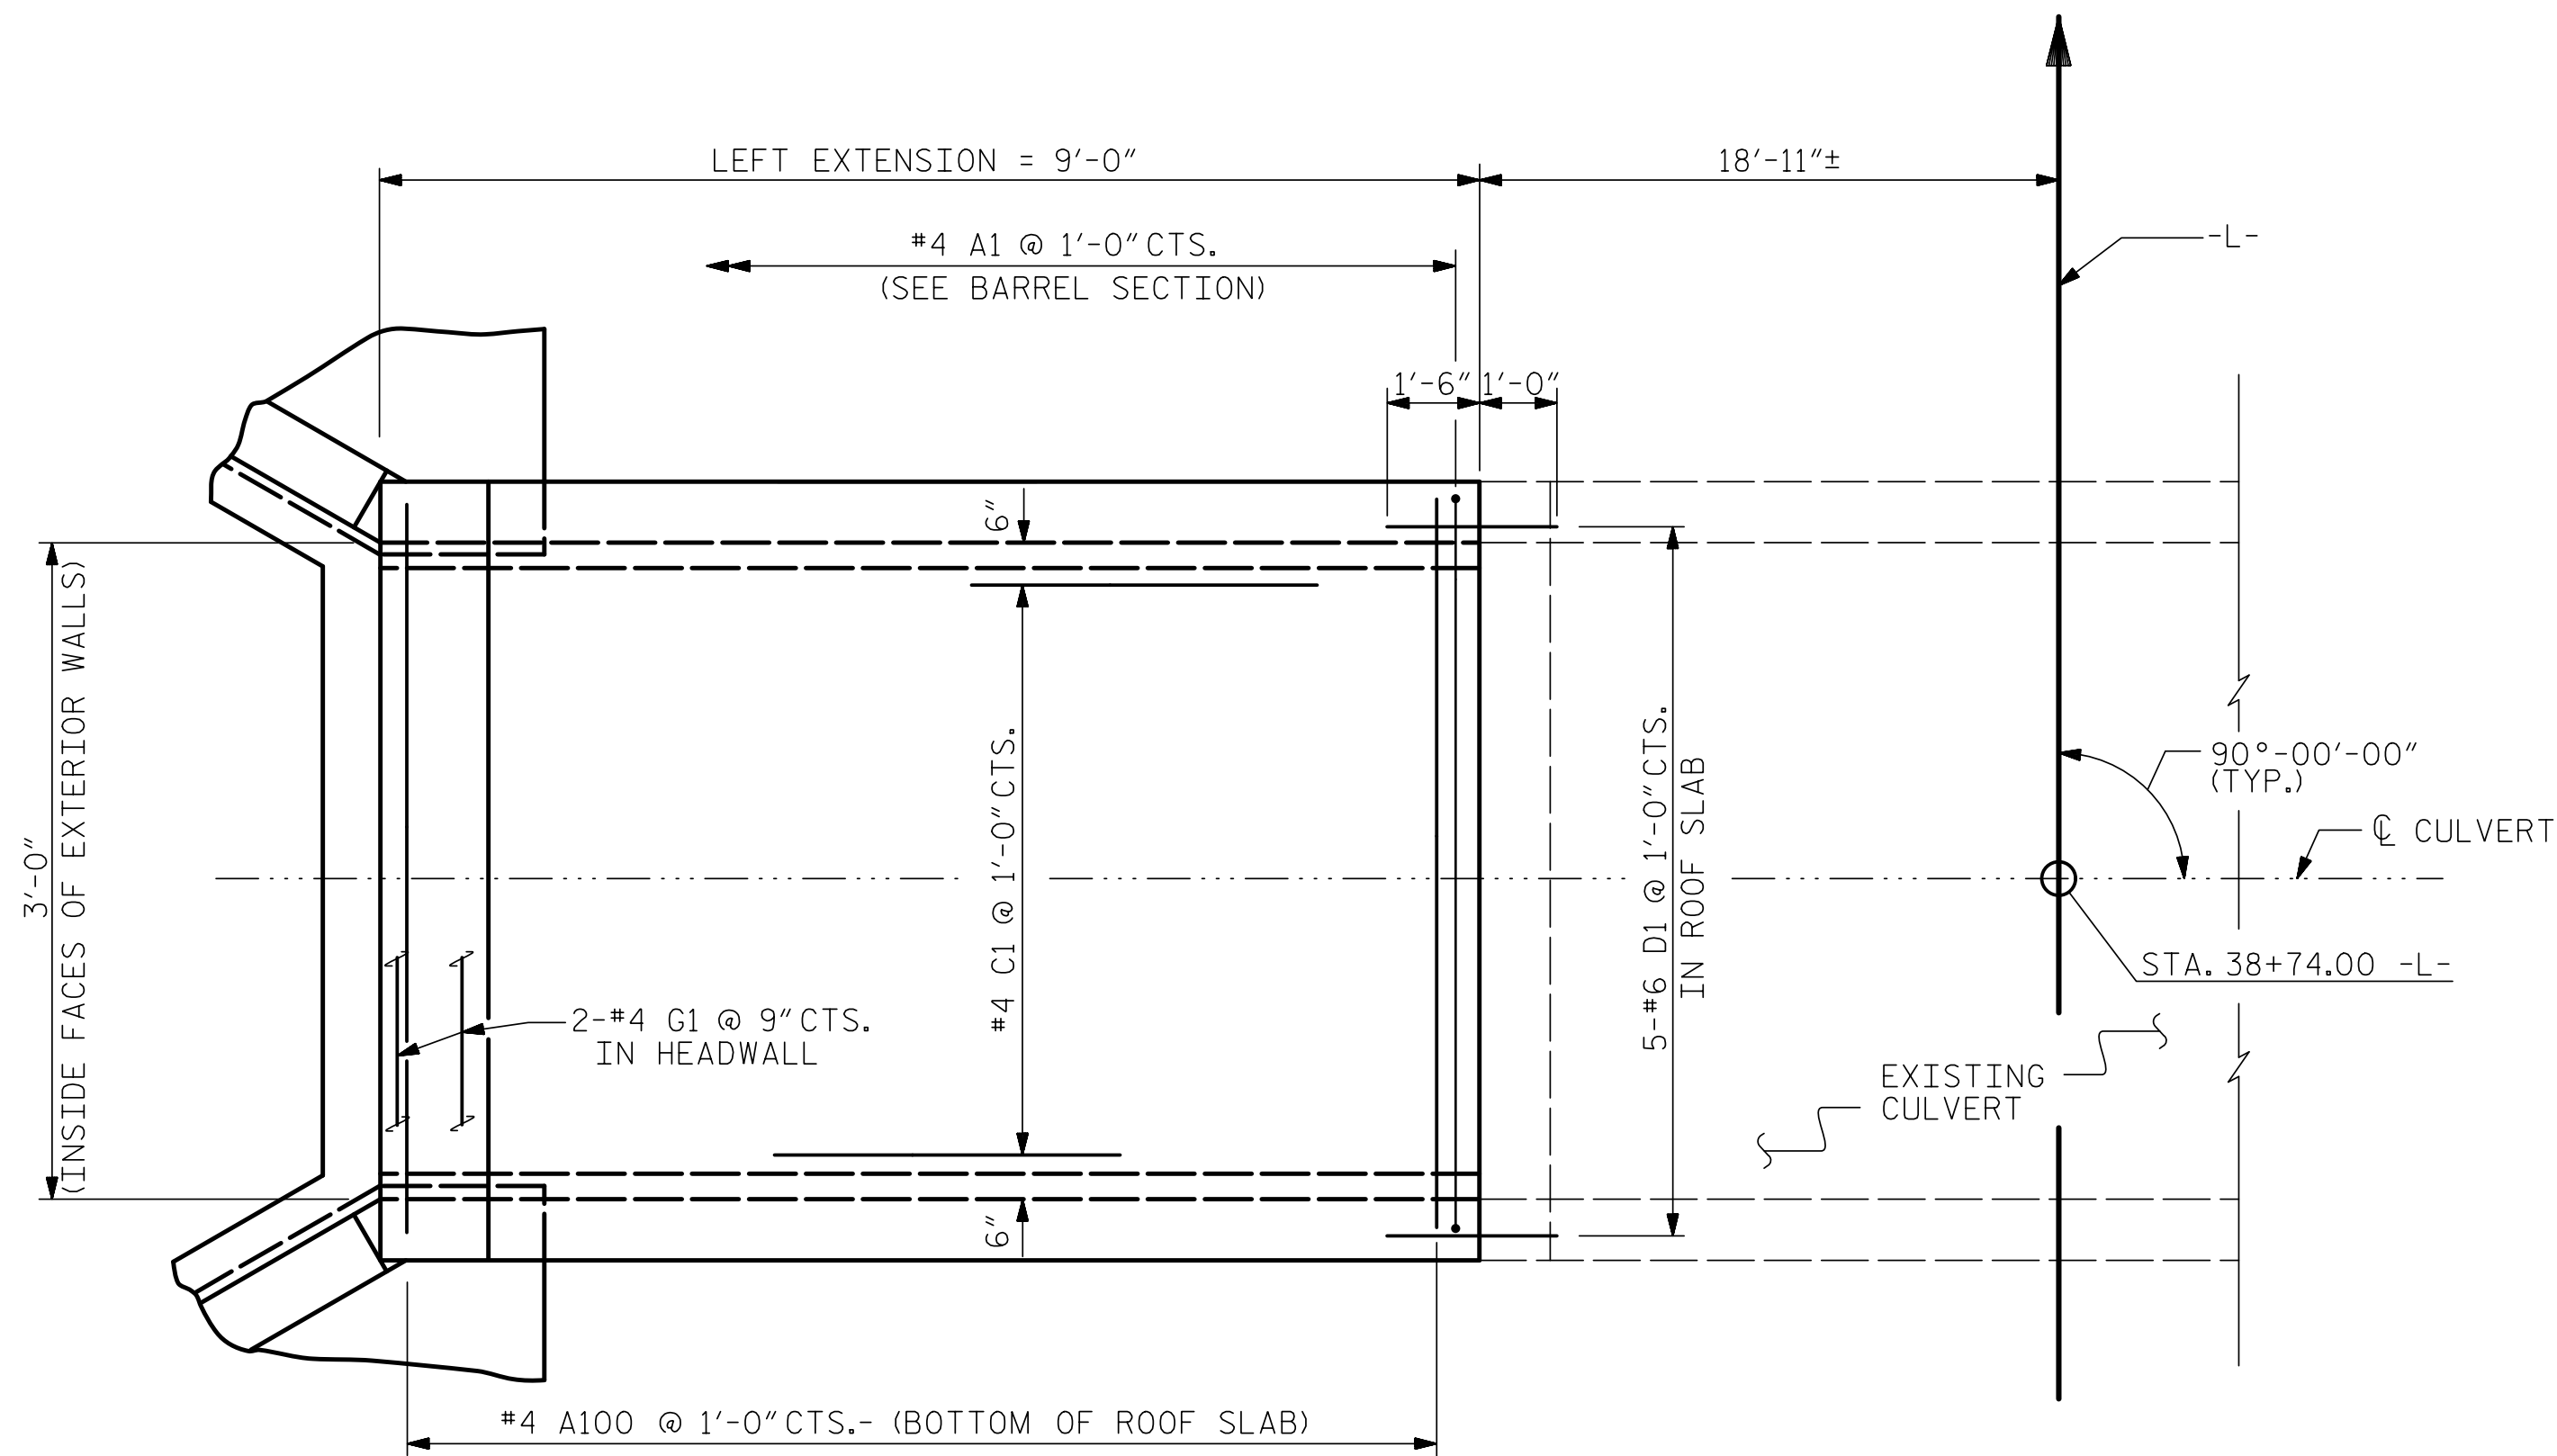

PLAN ROOF SLAB

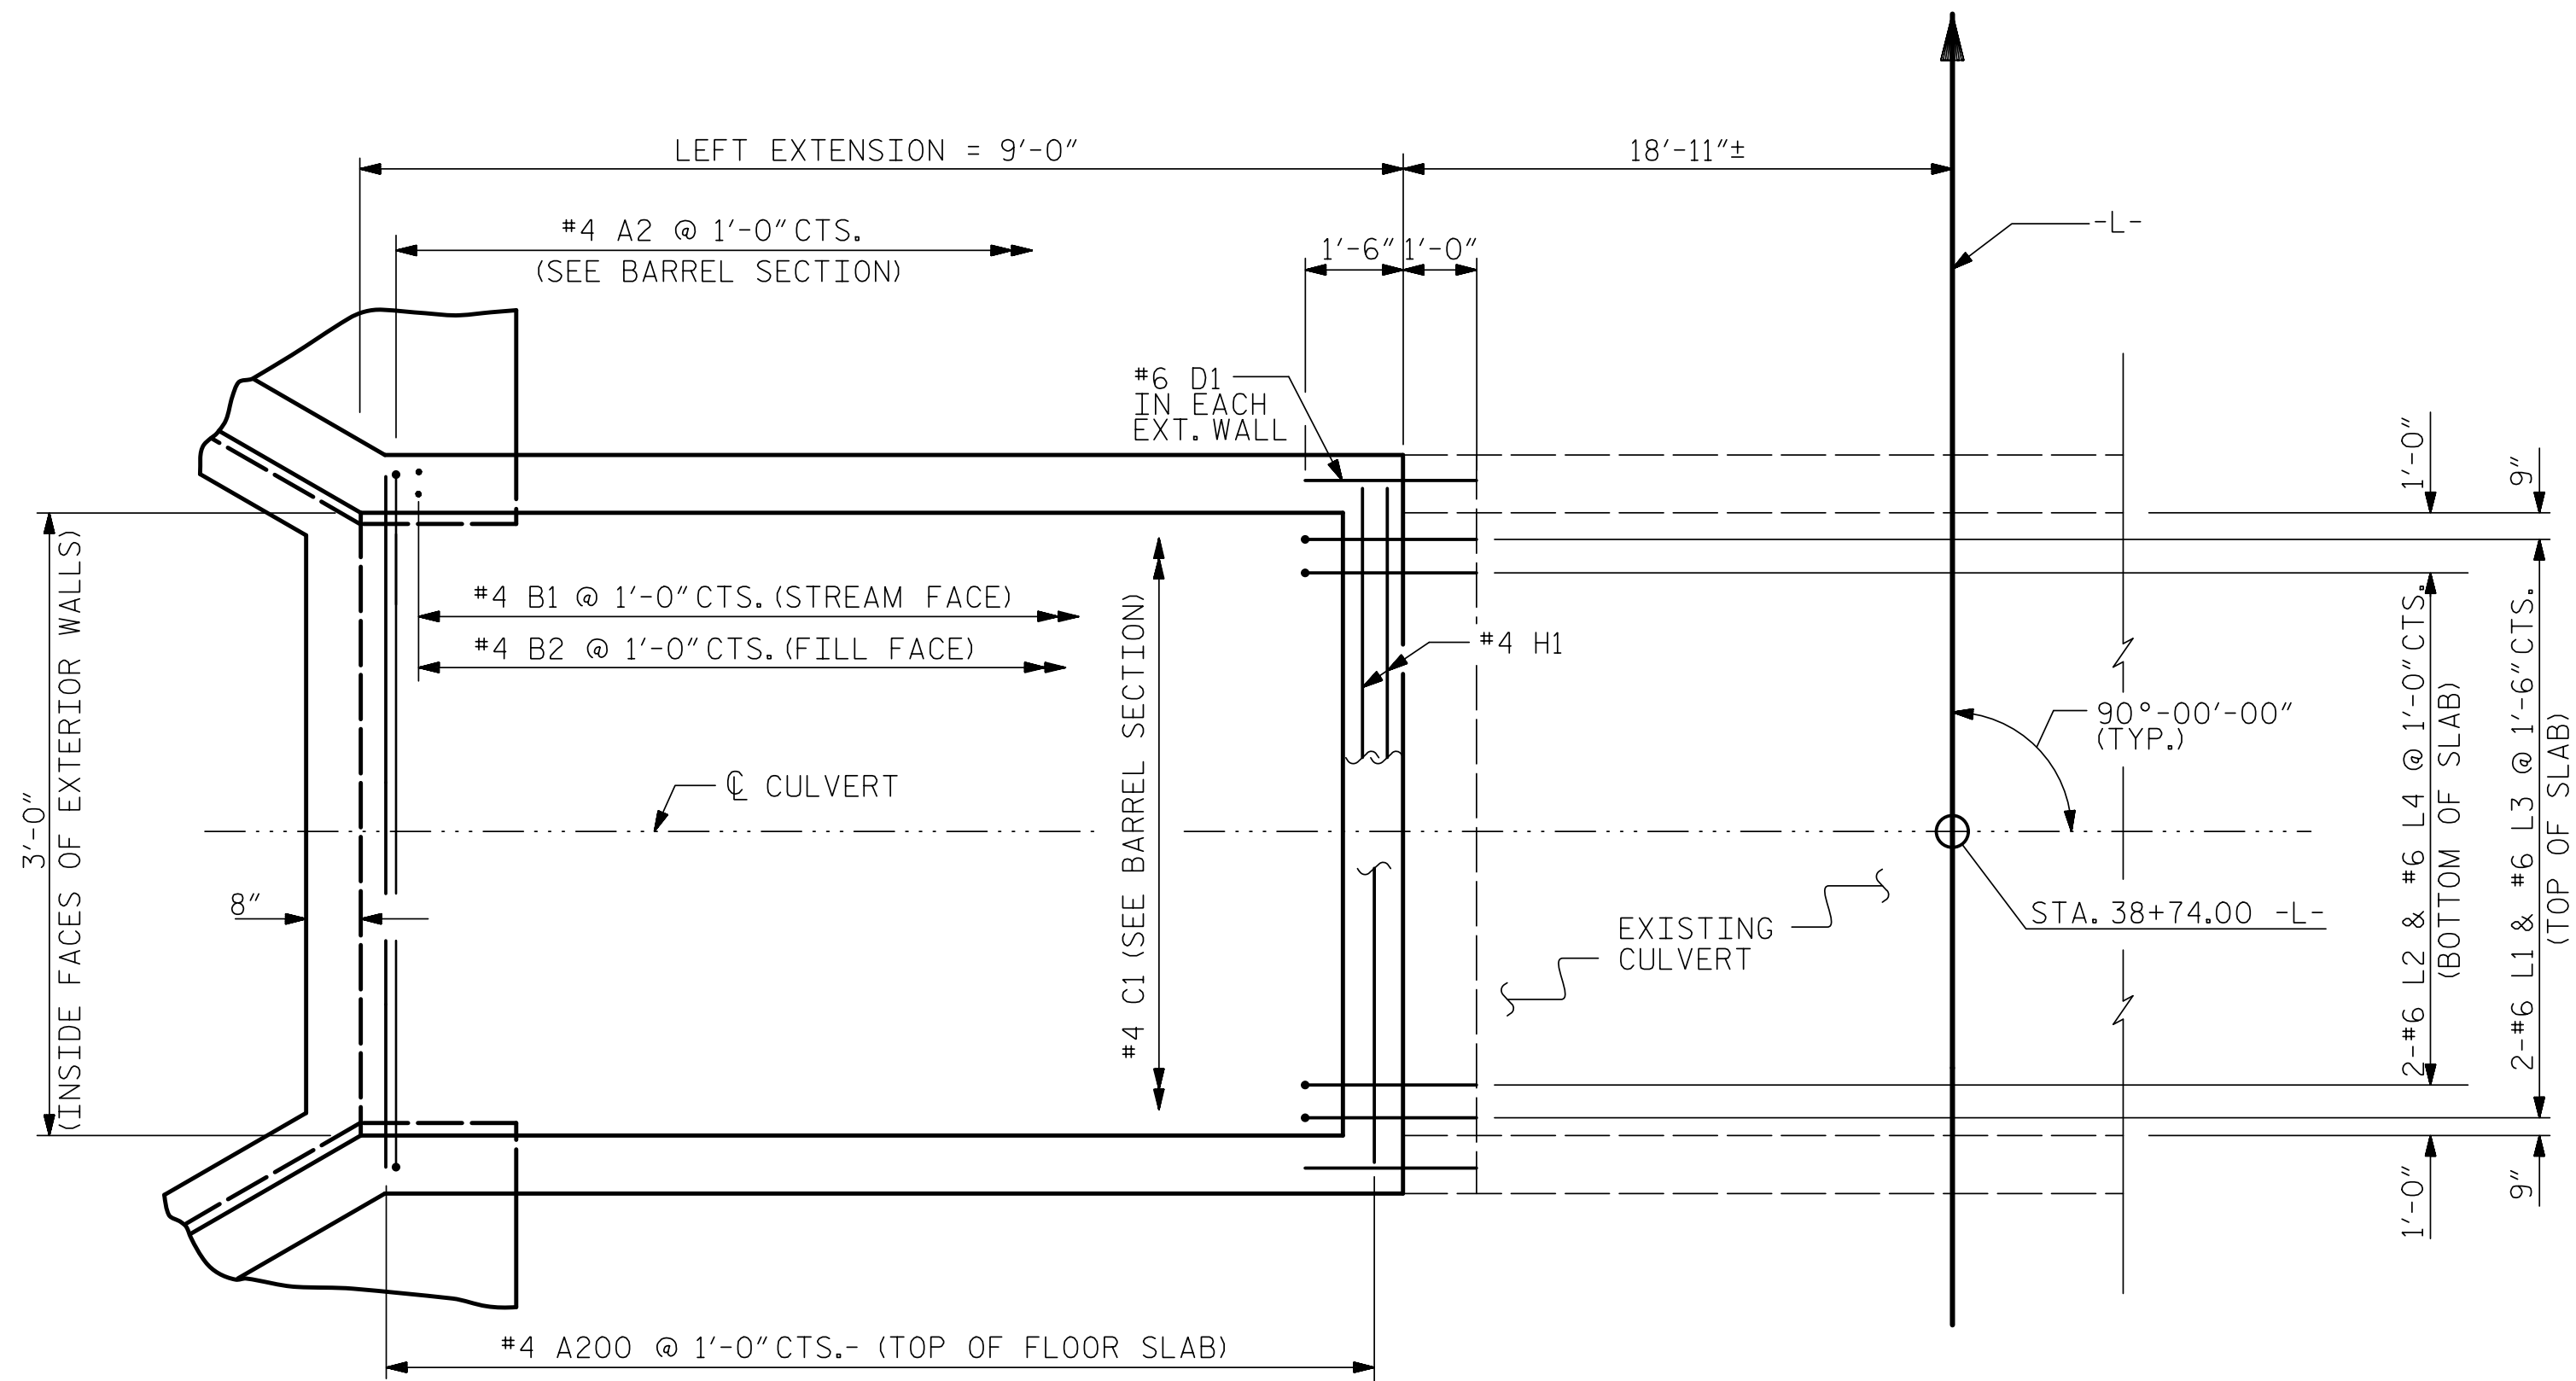

PLAN FLOOR SLAB

FOR S1 BARS IN FLOOR SLAB & FOOTING, SEE WING SHEET

DRAWN BY : ZCS DATE : 4/22
 CHECKED BY : MGC DATE : 7/22
 DESIGN ENGINEER OF RECORD: ZCS DATE : 1/23

11/28/2023
 X:\NCDOT\NR-5739\Structures\Str. #1 (38 + 74.00 -L-)\Final Plans\DGNS\411.001.R-5739.SMU.C1-4.dgn
 User:z2smith

PROJECT NO. R-5739
 NORTHAMPTON COUNTY
 STATION: 38+74.00 -L-

SHEET 4 OF 10

		STATE OF NORTH CAROLINA DEPARTMENT OF TRANSPORTATION RALEIGH SINGLE 3 FT. X 7 FT. CONCRETE BOX CULVERT 90° SKEW LEFT EXTENSION						SHEET NO. C1-4 TOTAL SHEETS 10																		
		DOCUMENT NOT CONSIDERED FINAL UNLESS ALL SIGNATURES COMPLETED TGS ENGINEERS 706 HILLSBOROUGH STREET SUITE 200 RALEIGH, NC 27603 PH (919) 773-8887 CORP. LICENSE NO.: C-0275																								
		REVISIONS <table border="1"> <thead> <tr> <th>NO.</th> <th>BY:</th> <th>DATE:</th> <th>NO.</th> <th>BY:</th> <th>DATE:</th> </tr> </thead> <tbody> <tr> <td>1</td> <td></td> <td></td> <td>3</td> <td></td> <td></td> </tr> <tr> <td>2</td> <td></td> <td></td> <td>4</td> <td></td> <td></td> </tr> </tbody> </table>						NO.	BY:	DATE:	NO.	BY:	DATE:	1			3			2			4			
NO.	BY:	DATE:	NO.	BY:	DATE:																					
1			3																							
2			4																							

STR. #1