



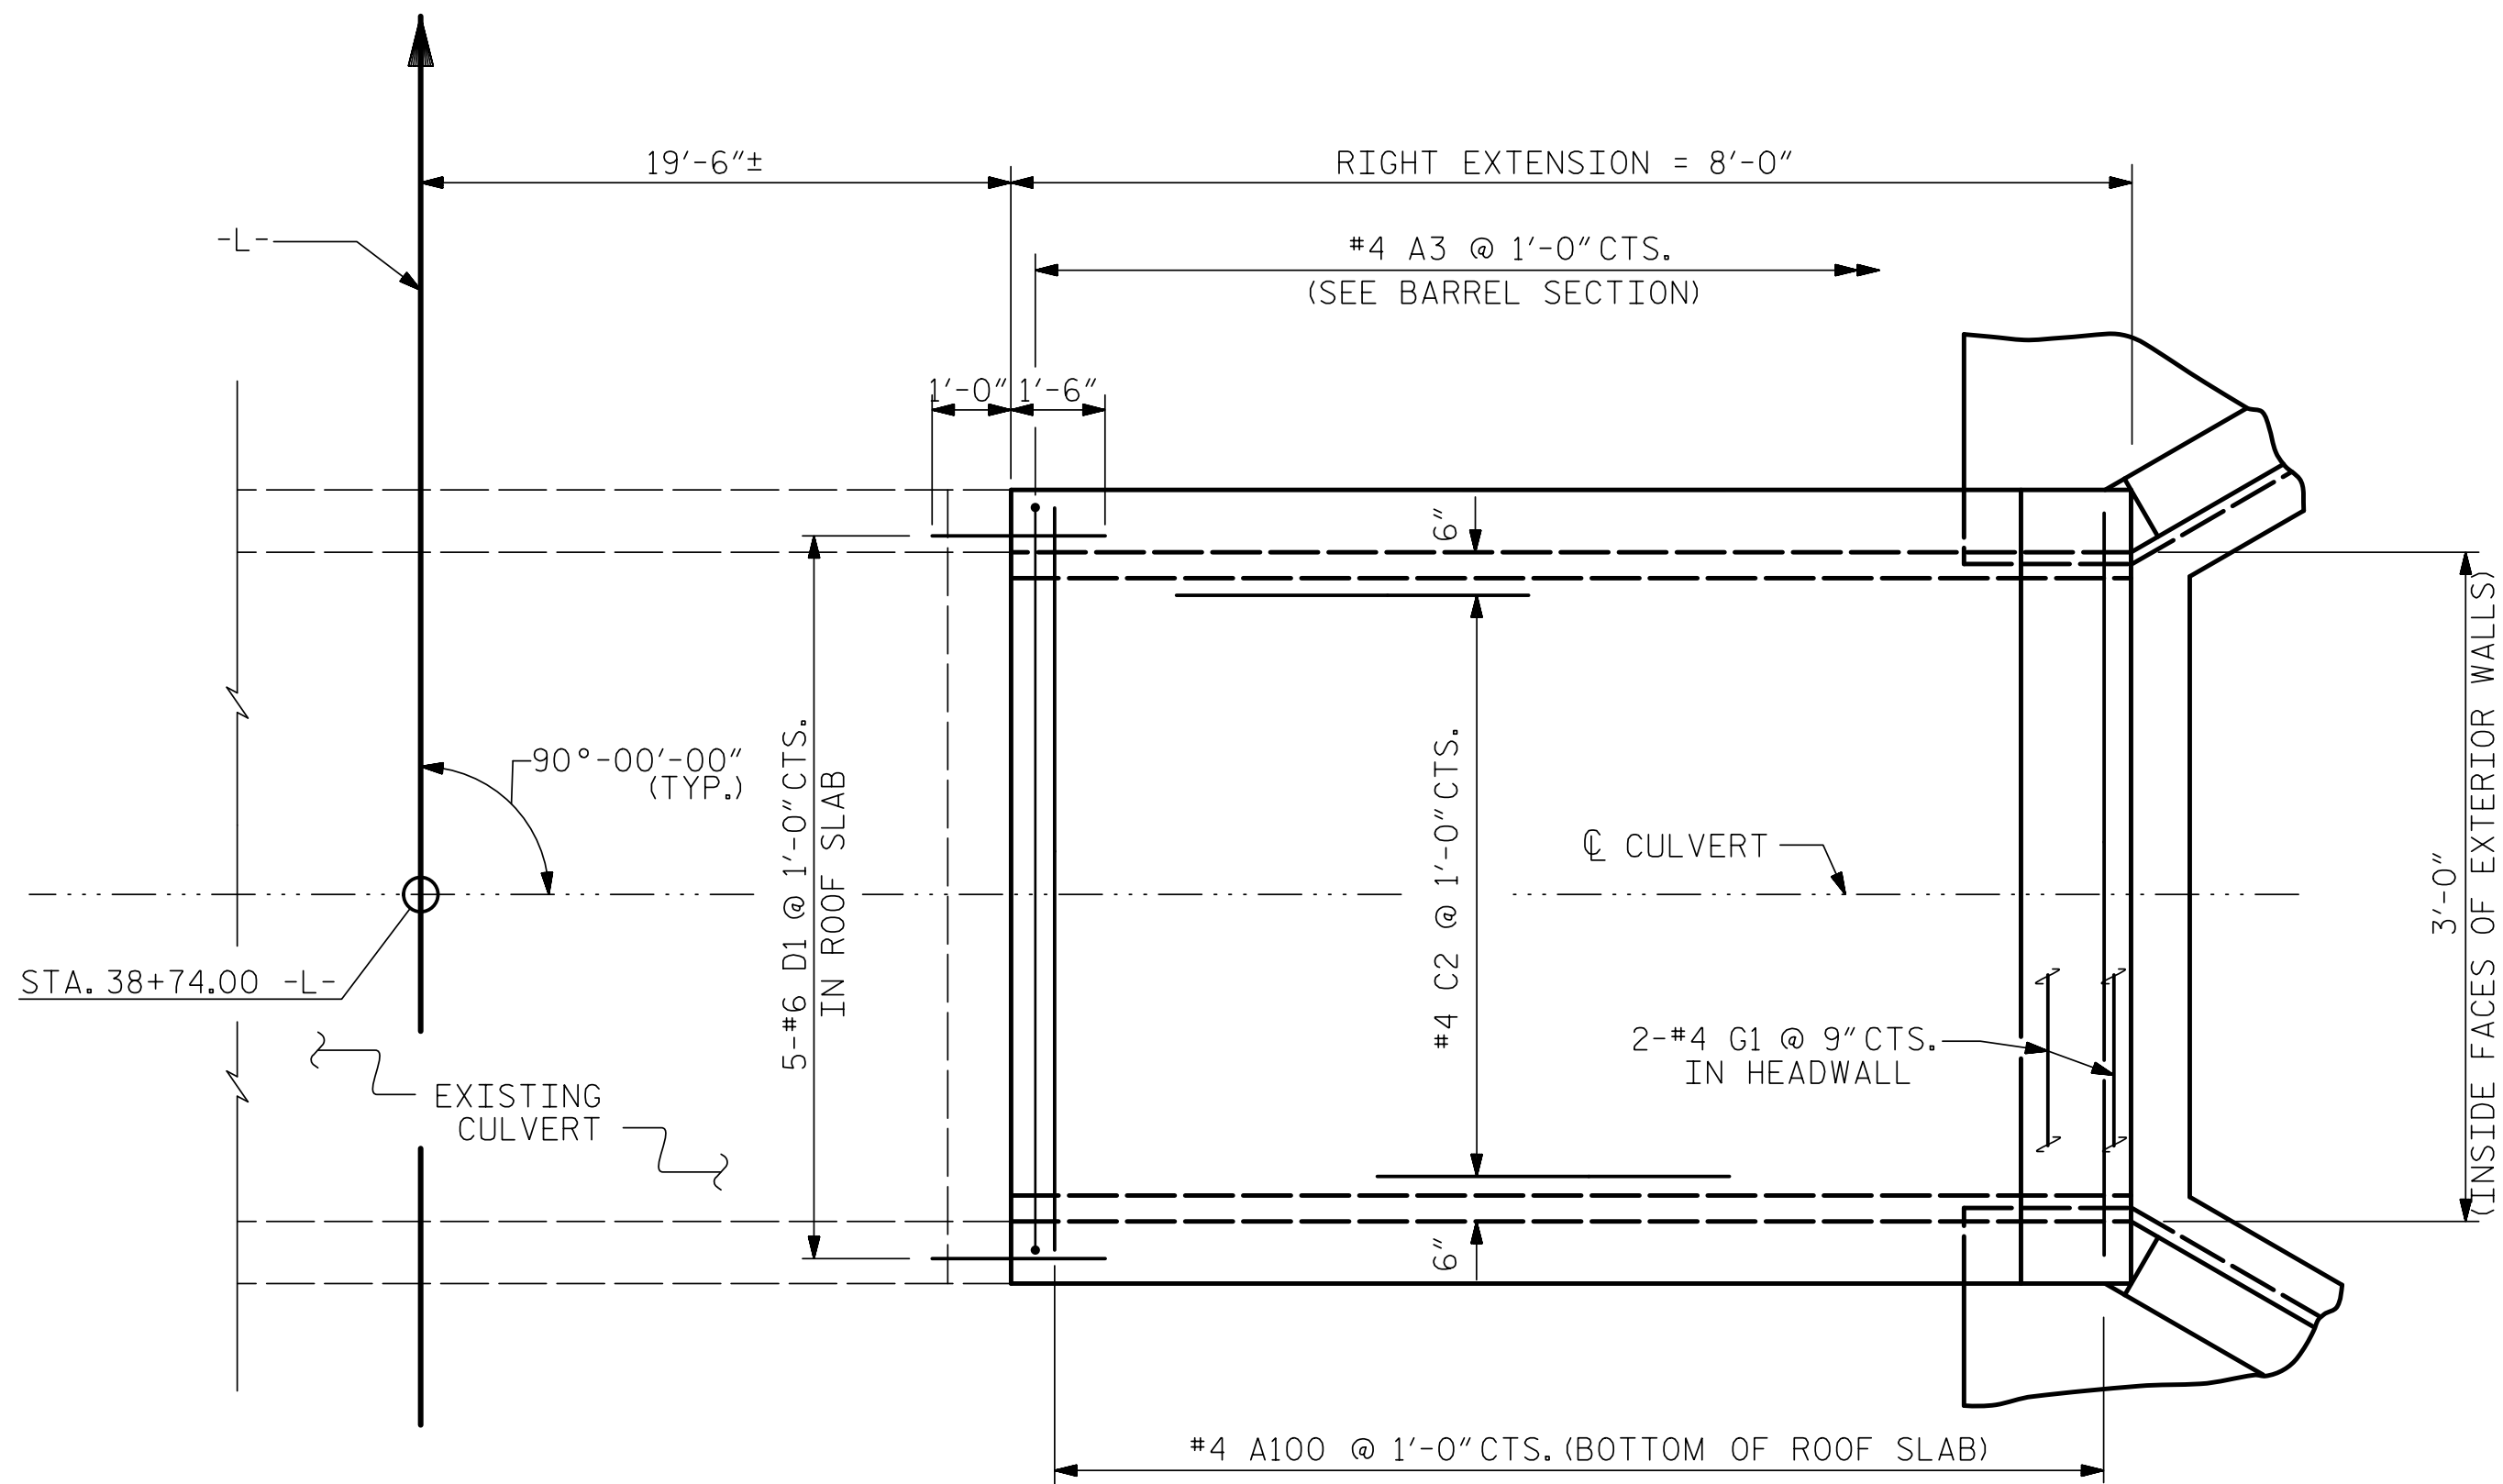

PLAN ROOF SLAB

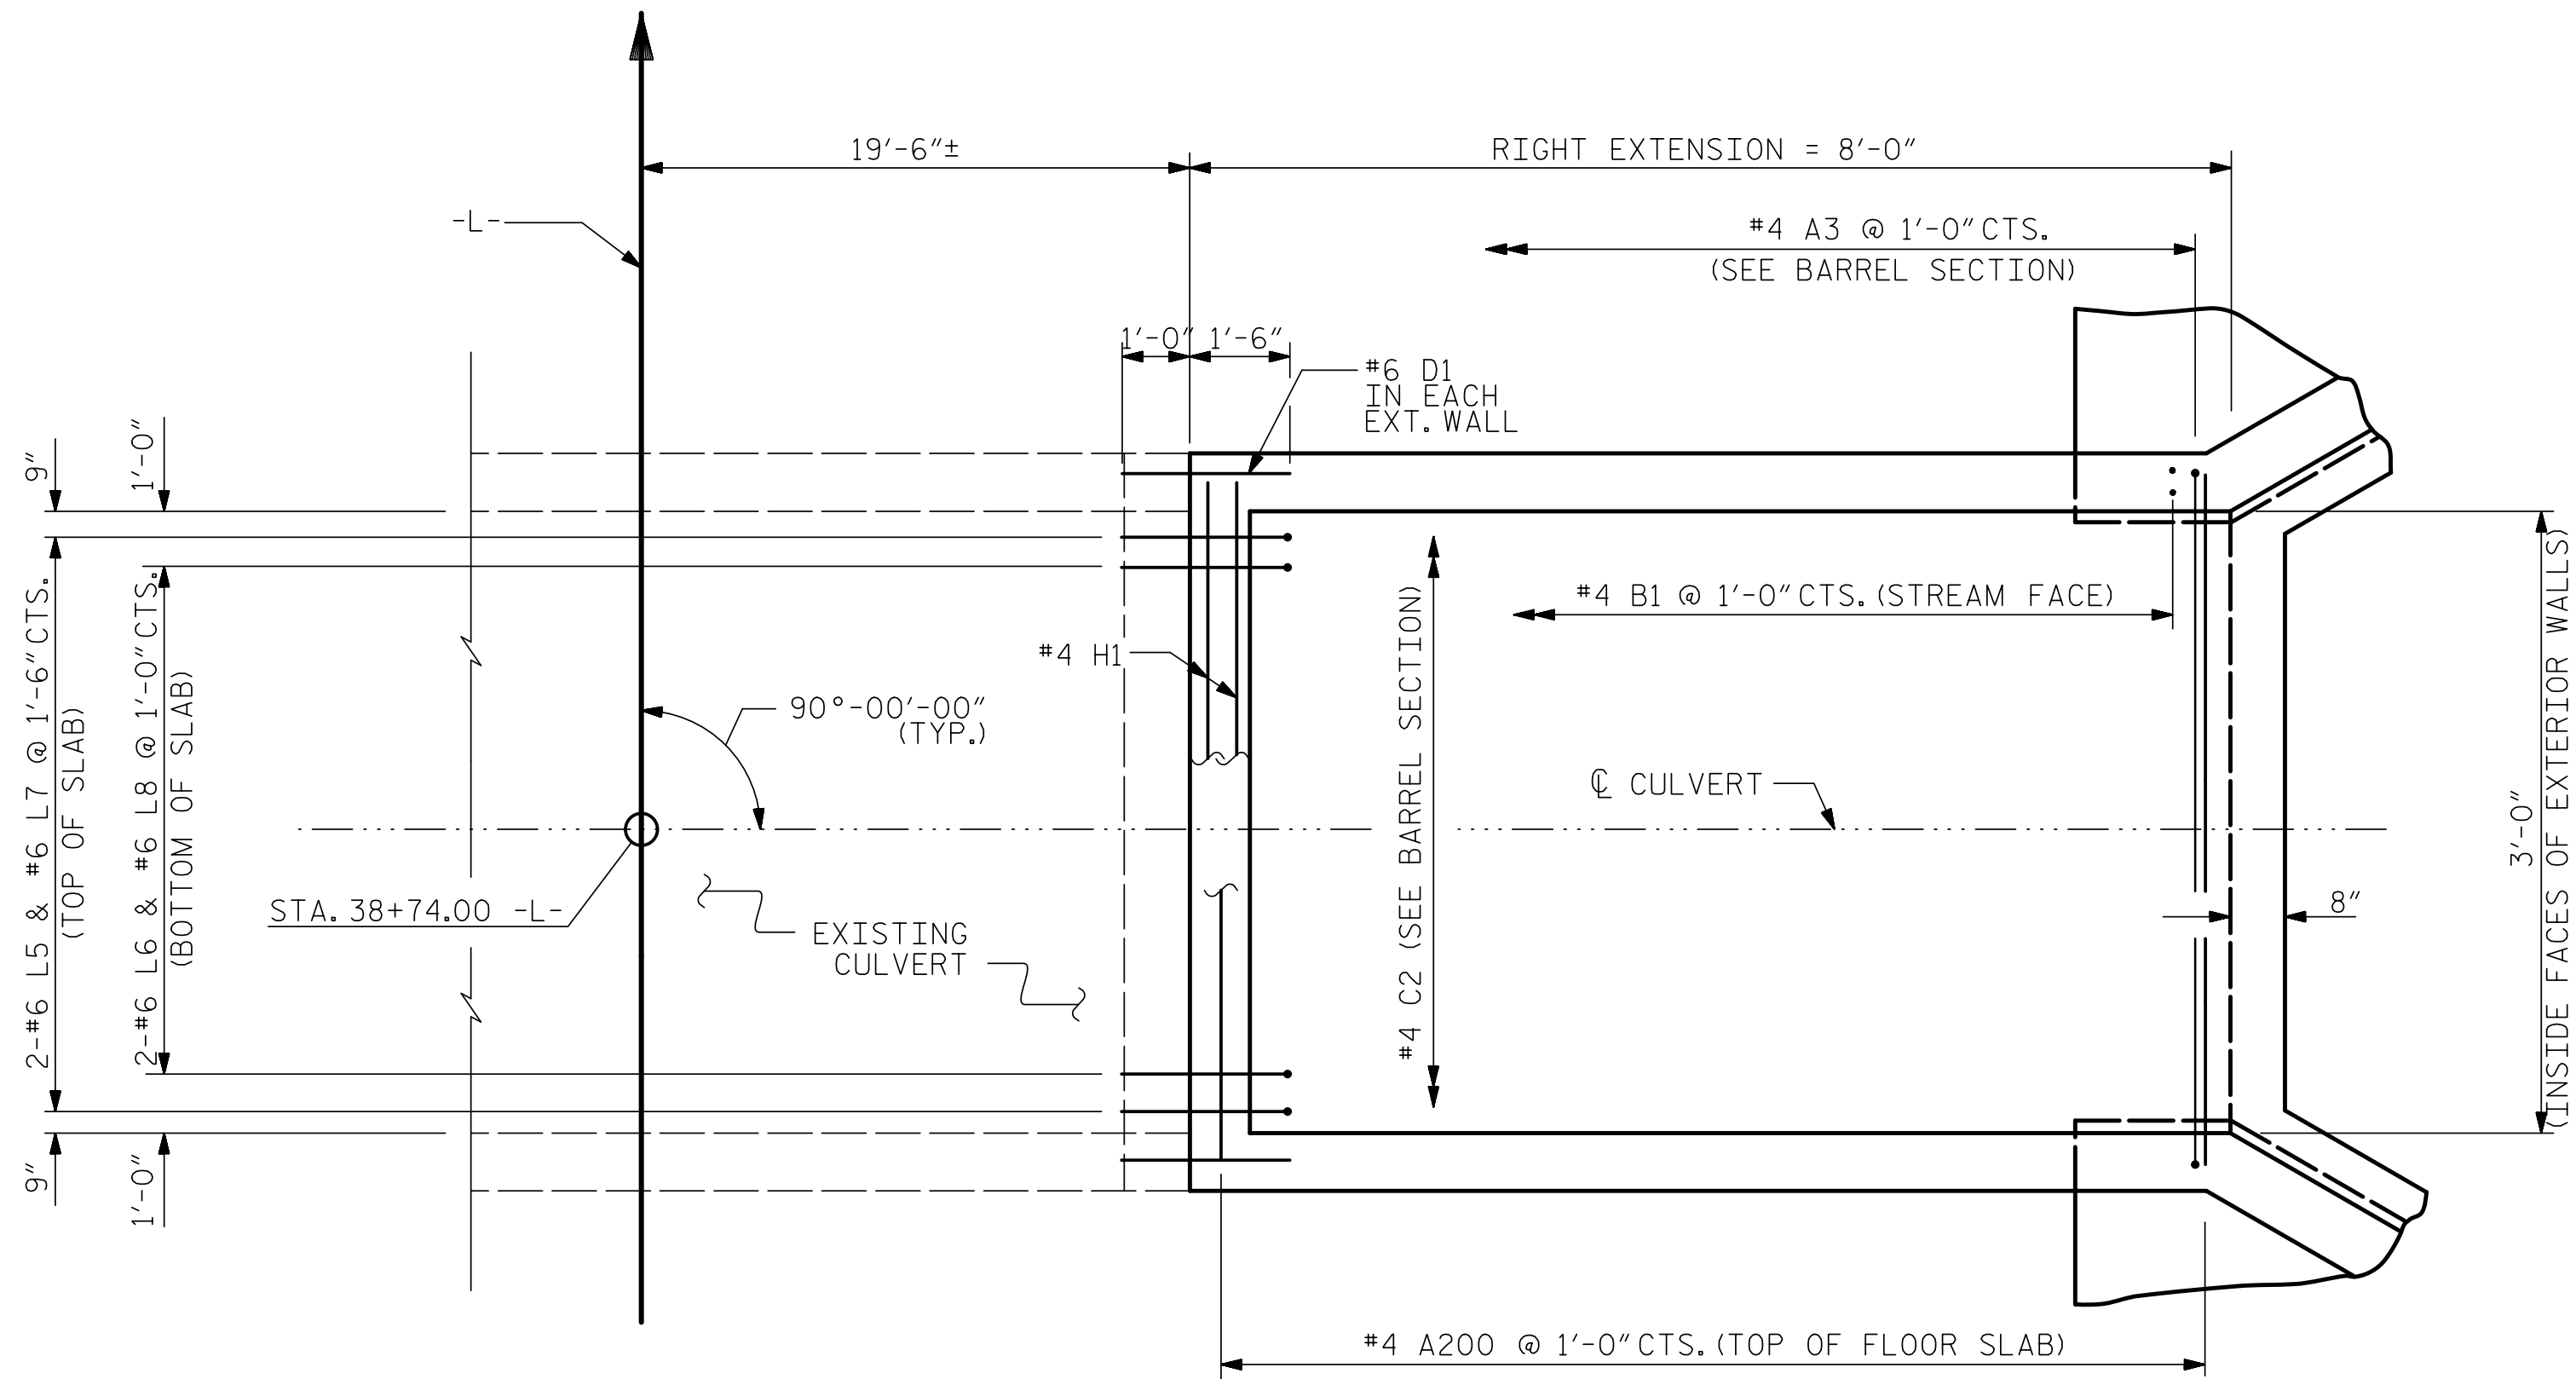

PLAN FLOOR SLAB

FOR S1 BARS IN FLOOR SLAB & FOOTING, SEE WING SHEET

PROJECT NO. R-5739
NORTHAMPTON COUNTY
 STATION: 38+74.00 -L-

SHEET 6 OF 10



7/23/2025

DOCUMENT NOT CONSIDERED FINAL
 UNLESS ALL SIGNATURES COMPLETED
TGS ENGINEERS
 706 HILLSBOROUGH STREET
 SUITE 200
 RALEIGH, NC 27603
 PH (919) 773-8887
 CORP. LICENSE NO.: C-0275

STATE OF NORTH CAROLINA
 DEPARTMENT OF TRANSPORTATION
 RALEIGH

SINGLE 3 FT. X 5 FT.
 CONCRETE BOX CULVERT
 90° SKEW
 RIGHT EXTENSION

REVISIONS						SHEET NO.
NO.	BY:	DATE:	NO.	BY:	DATE:	C1-6
1			3			TOTAL SHEETS
2			4			10

DRAWN BY : ZCS DATE : 4/22
 CHECKED BY : MGC DATE : 7/22
 DESIGN ENGINEER OF RECORD: ZCS DATE : 1/23

11/28/2023
 X:\NCDOT\NR-5739\Structures\Str. #1 (38 + 74.00 -L-)\Final Plans\DGNS\411.001.R-5739.SMU.C1-6.dgn
 User:ZSmith

STR. #1