



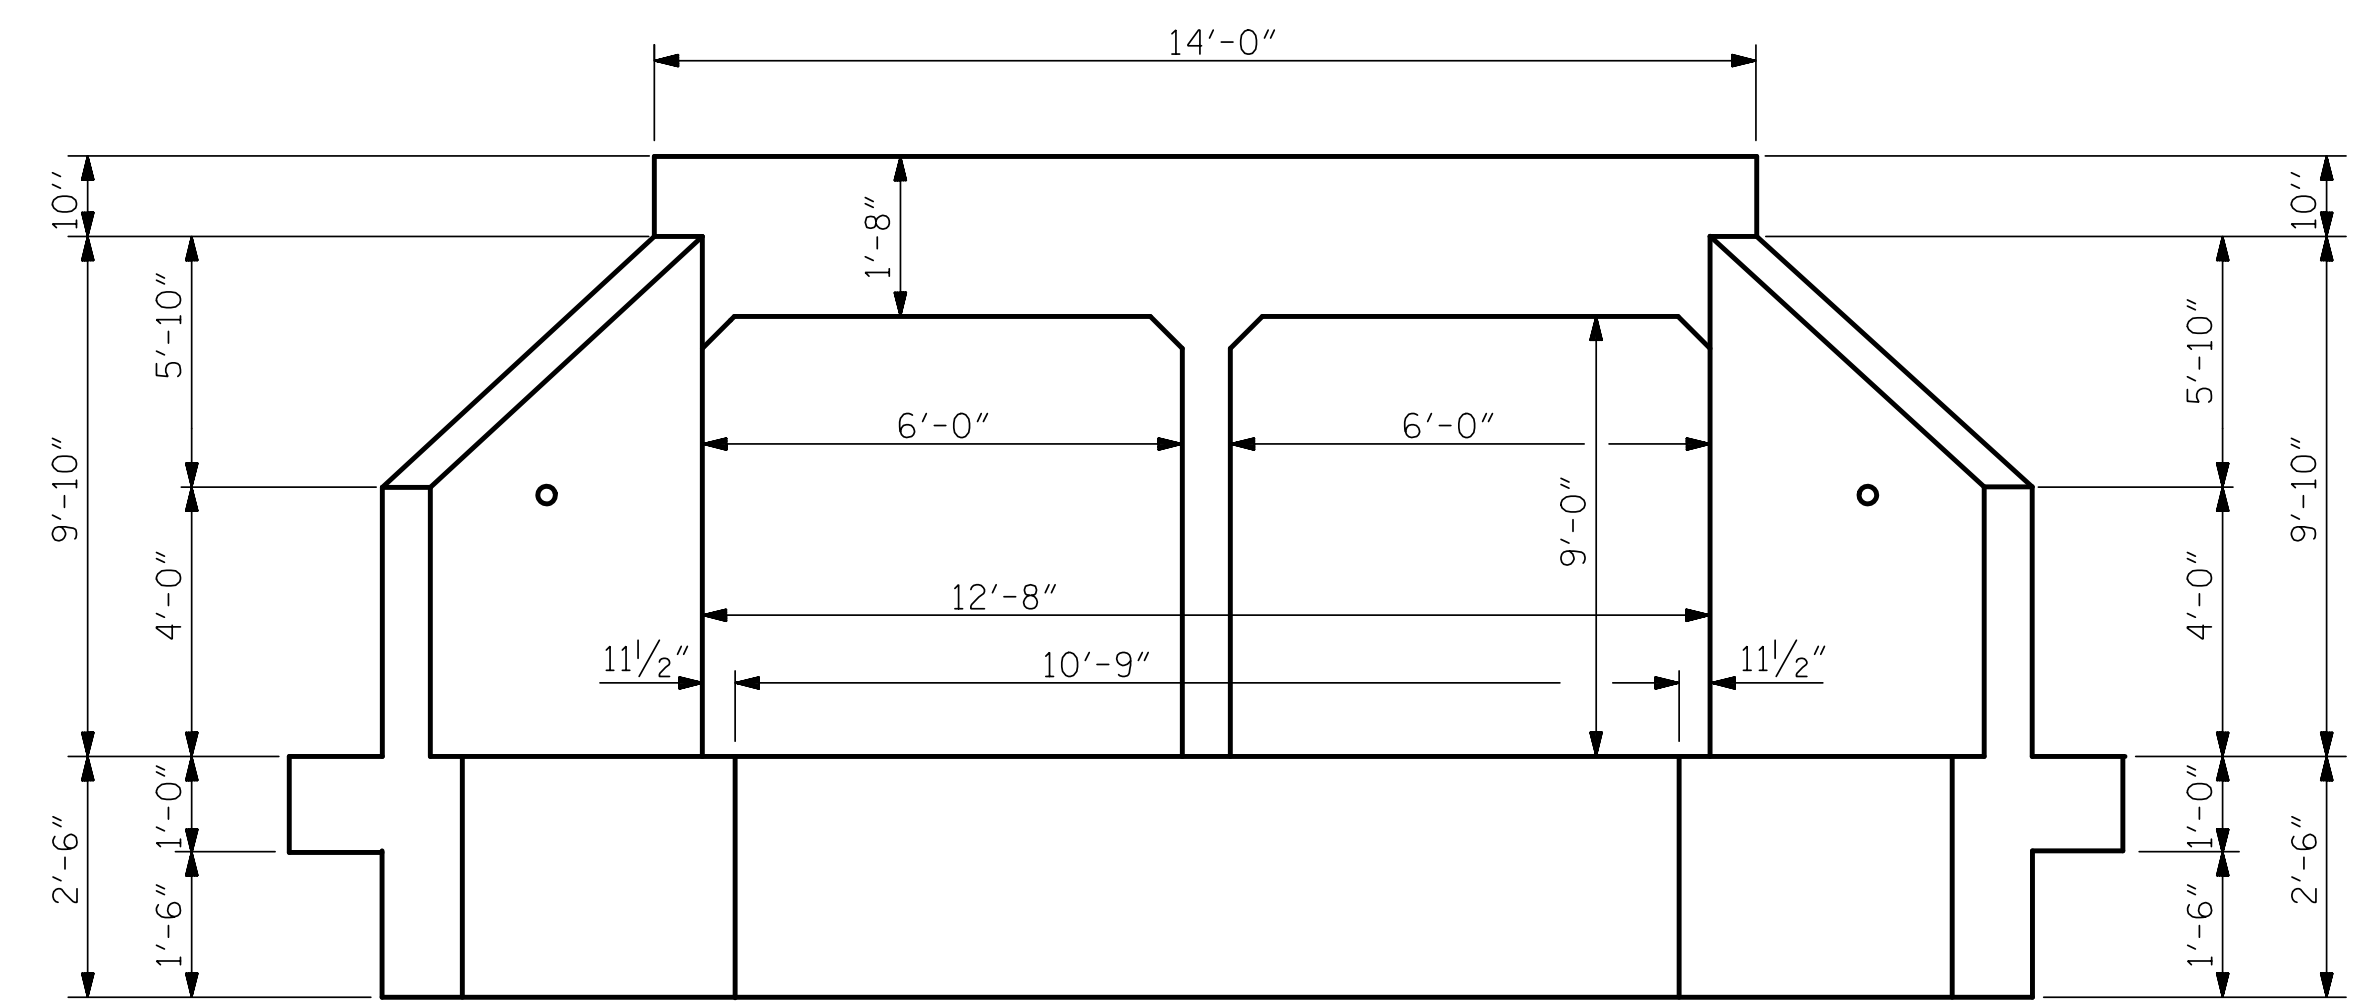


OUTLET END ELEVATION

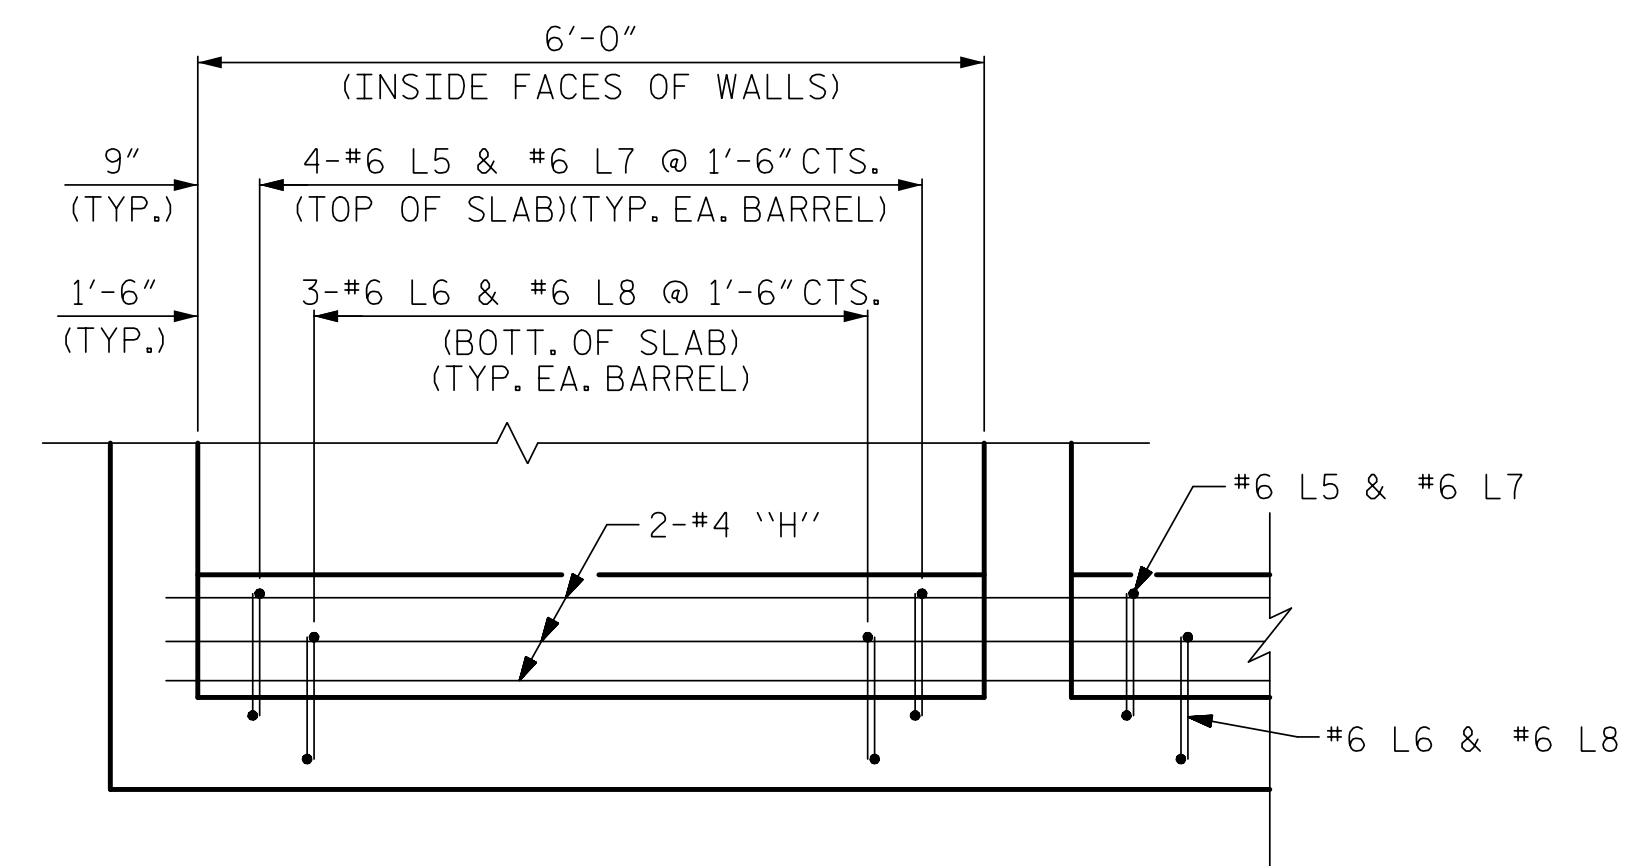

SECTION X-X

PROJECT NO. R-5739
NORTHAMPTON COUNTY
 STATION: 324+27.00 -L-

SHEET 6 OF 10

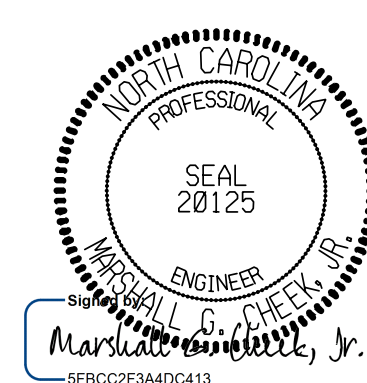

7/23/2025

STATE OF NORTH CAROLINA
DEPARTMENT OF TRANSPORTATION
RALEIGH

DOUBLE 6 FT. X 9 FT.
CONCRETE BOX CULVERT
RIGHT EXTENSION
90° SKEW

REVISONS						SHEET NO. C3-6
NO.	BY:	DATE:	NO.	BY:	DATE:	
1			3			TOTAL SHEETS 10
2			4			

STR. #3

ASSEMBLED BY :	ZCS	DATE :	5/22
CHECKED BY :	MGC	DATE :	7/22
DESIGN ENGINEER OF RECORD:	ZCS	DATE :	1/23

11/29/2023
X:\NCDOT\VR-5739\Structures\Str. #3 (324 + 27.00 -L-\Final Plans\DGNS\413-001-R-5739-SMU_C3-6.dgn
User:ZSmith

**DOCUMENT NOT CONSIDERED FINAL
UNLESS ALL SIGNATURES COMPLETED**

TGS ENGINEERS
706 HILLSBOROUGH STREET
SUITE 200
RALEIGH, NC 27603
PH (919) 773-8887
CORP. LICENSE NO.: C-0275