



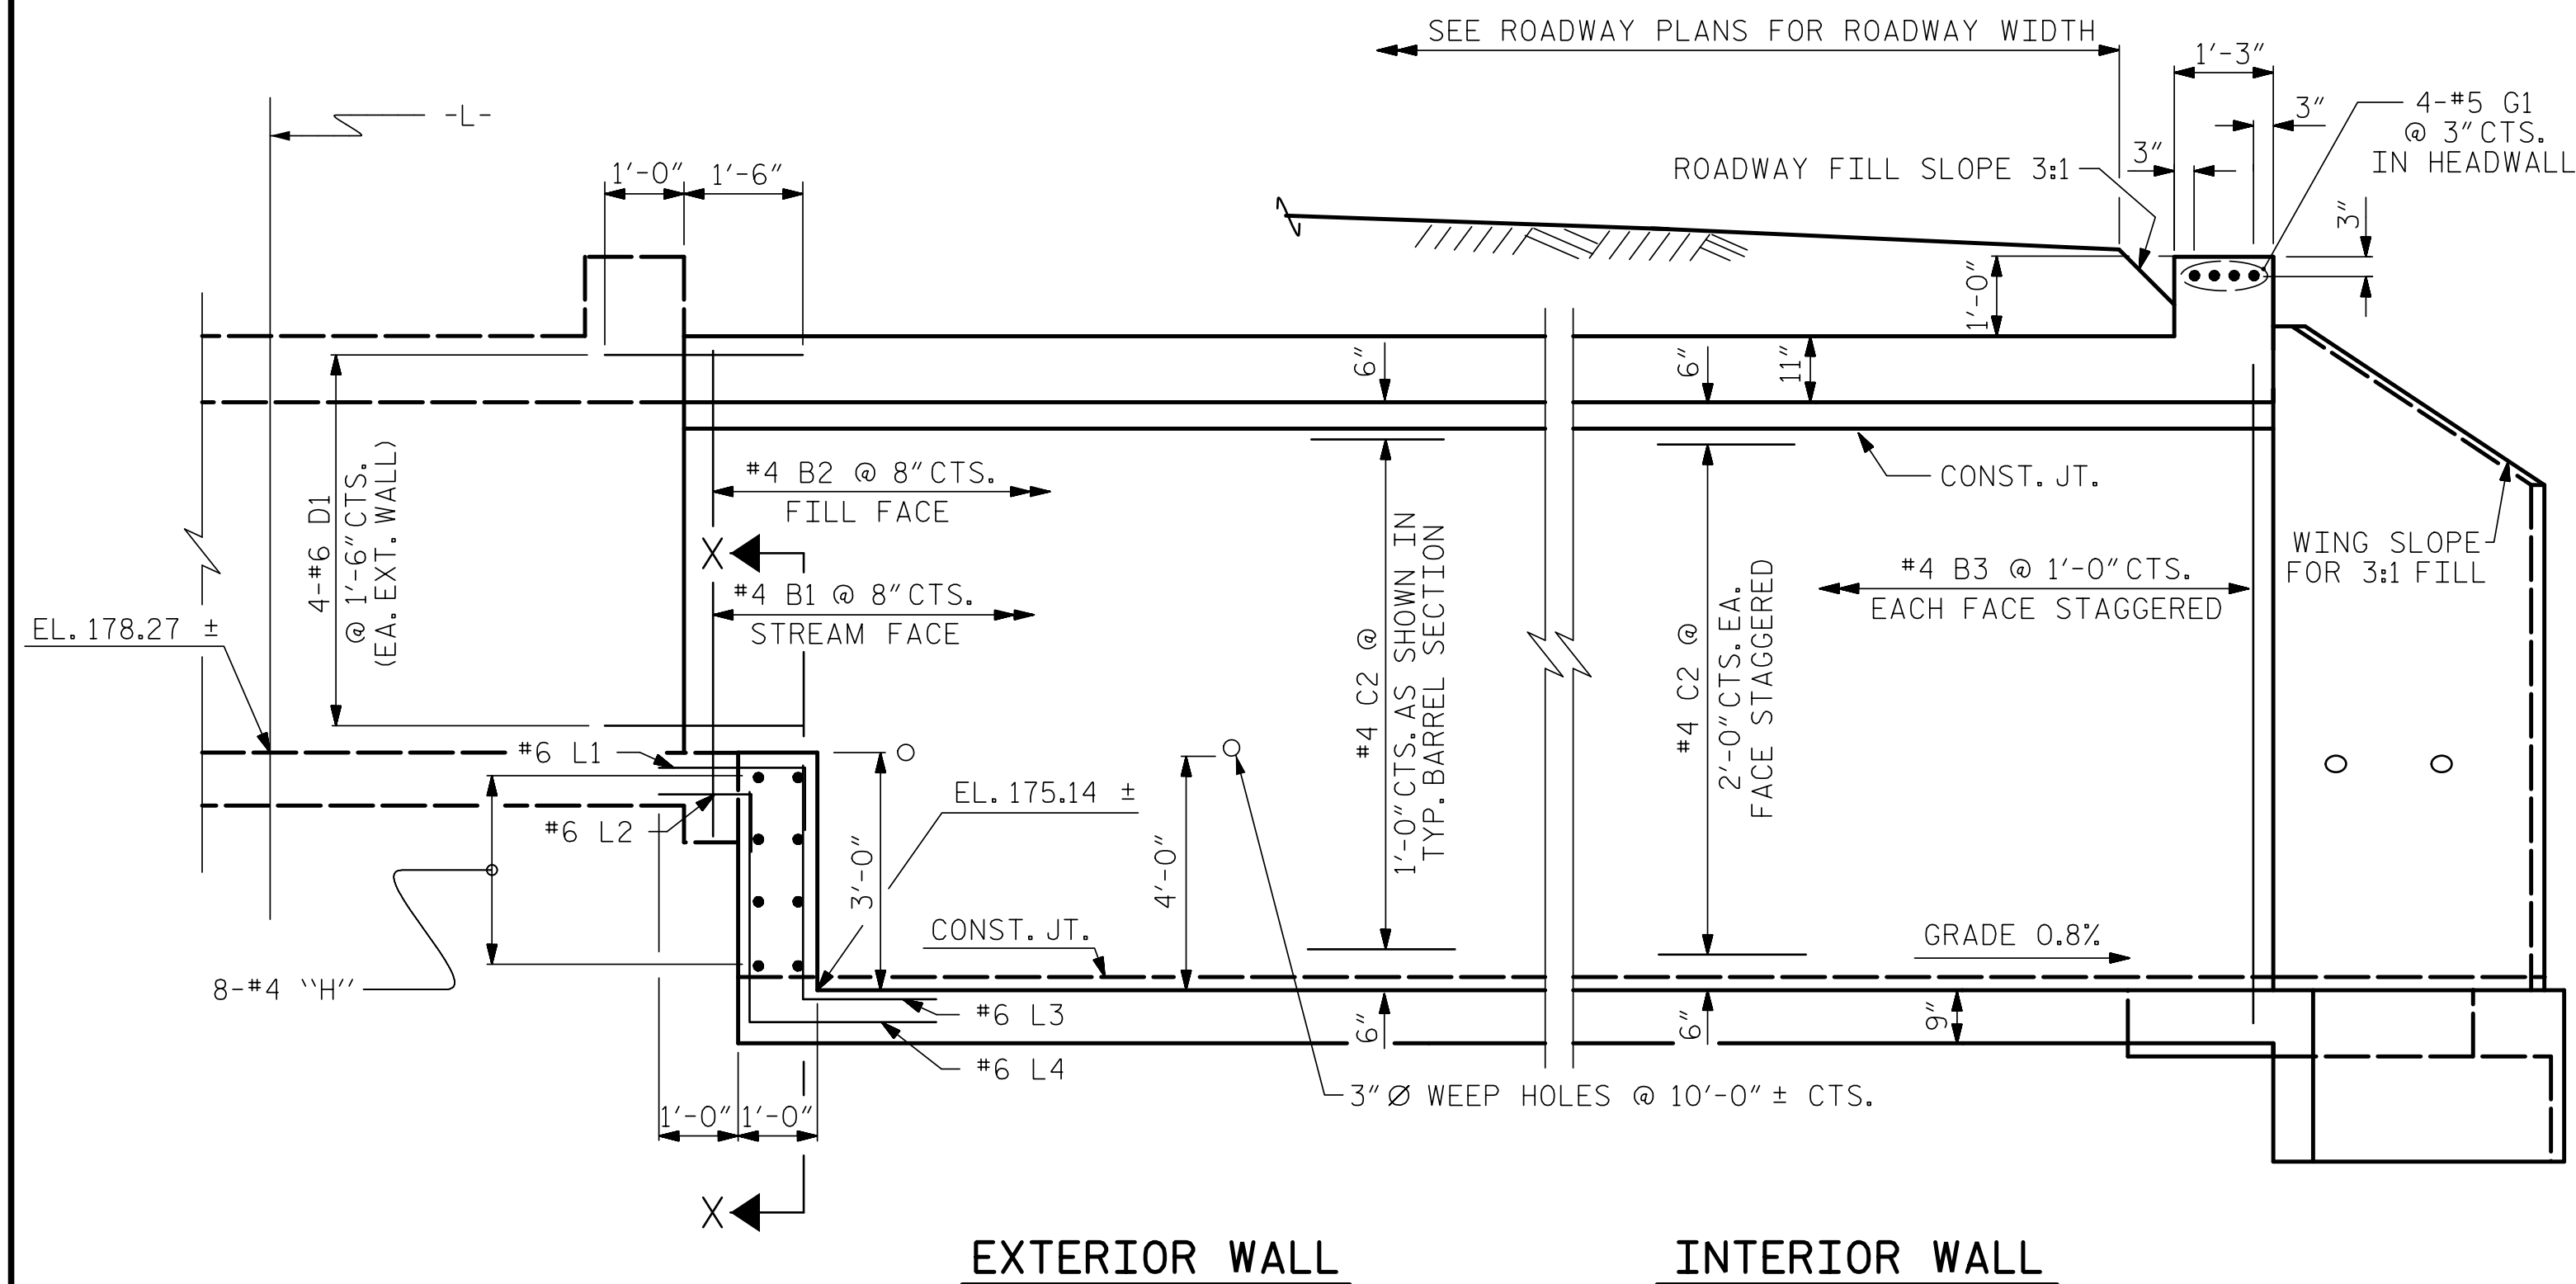


CULVERT EXTENSION SECTION NORMAL TO ROADWAY

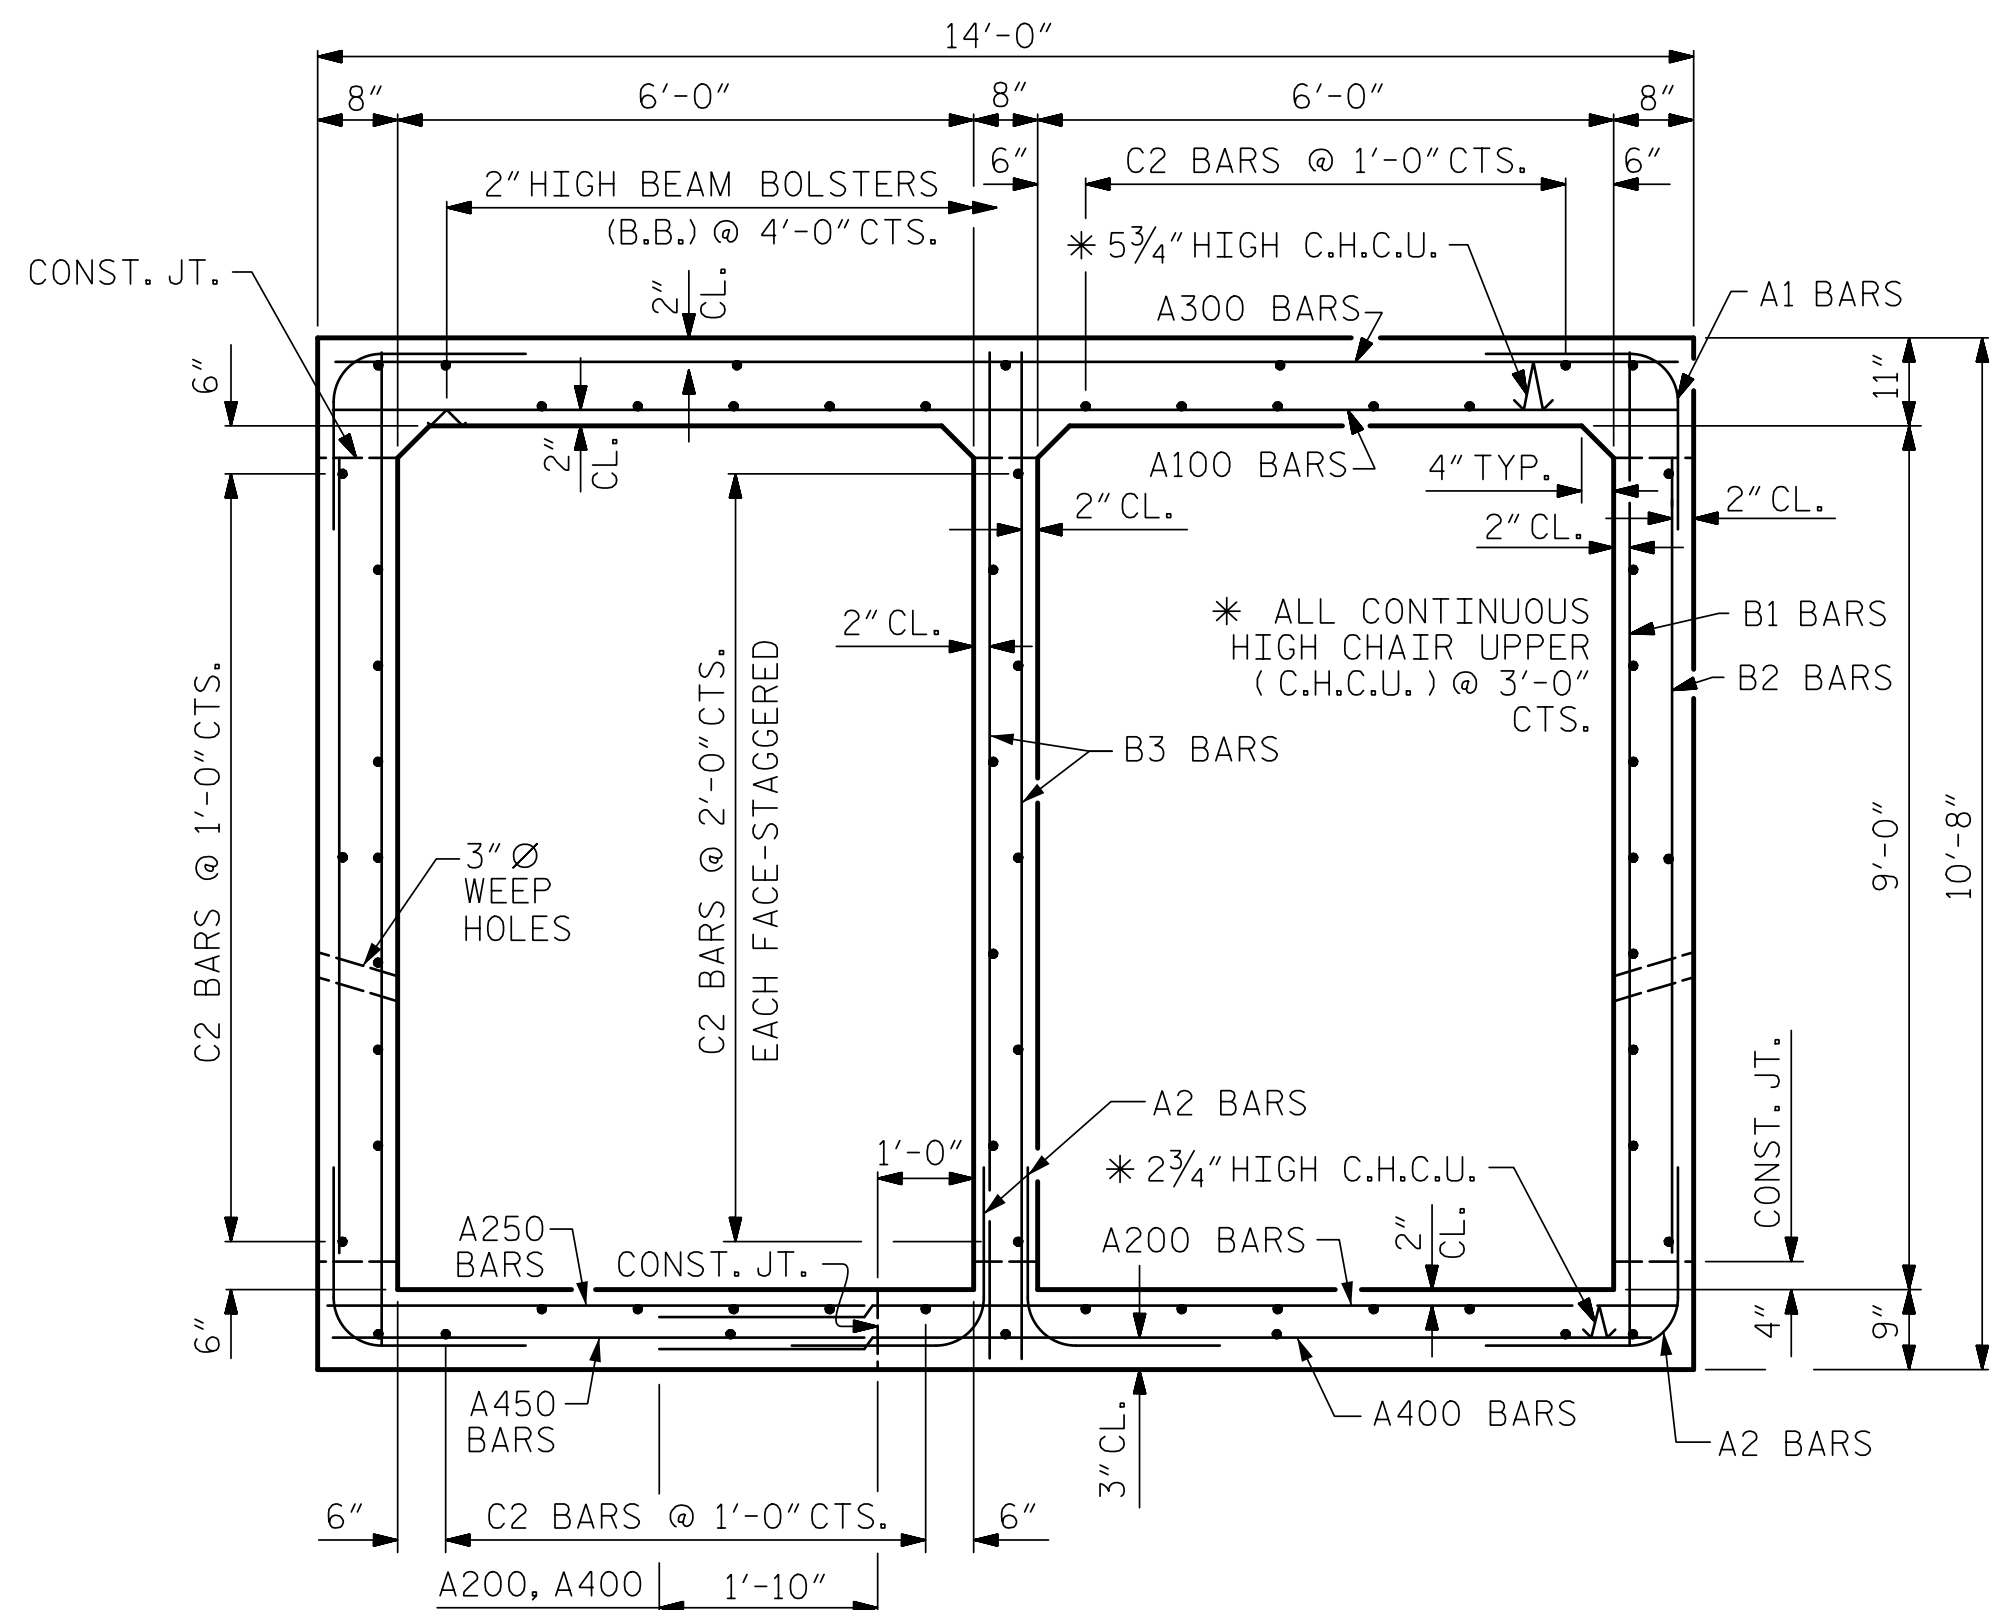


RIGHT ANGLE SECTION OF BARREL

THERE ARE 63 "C" BARS IN SECTION OF BARREL.
(LOOKING UPSTREAM)

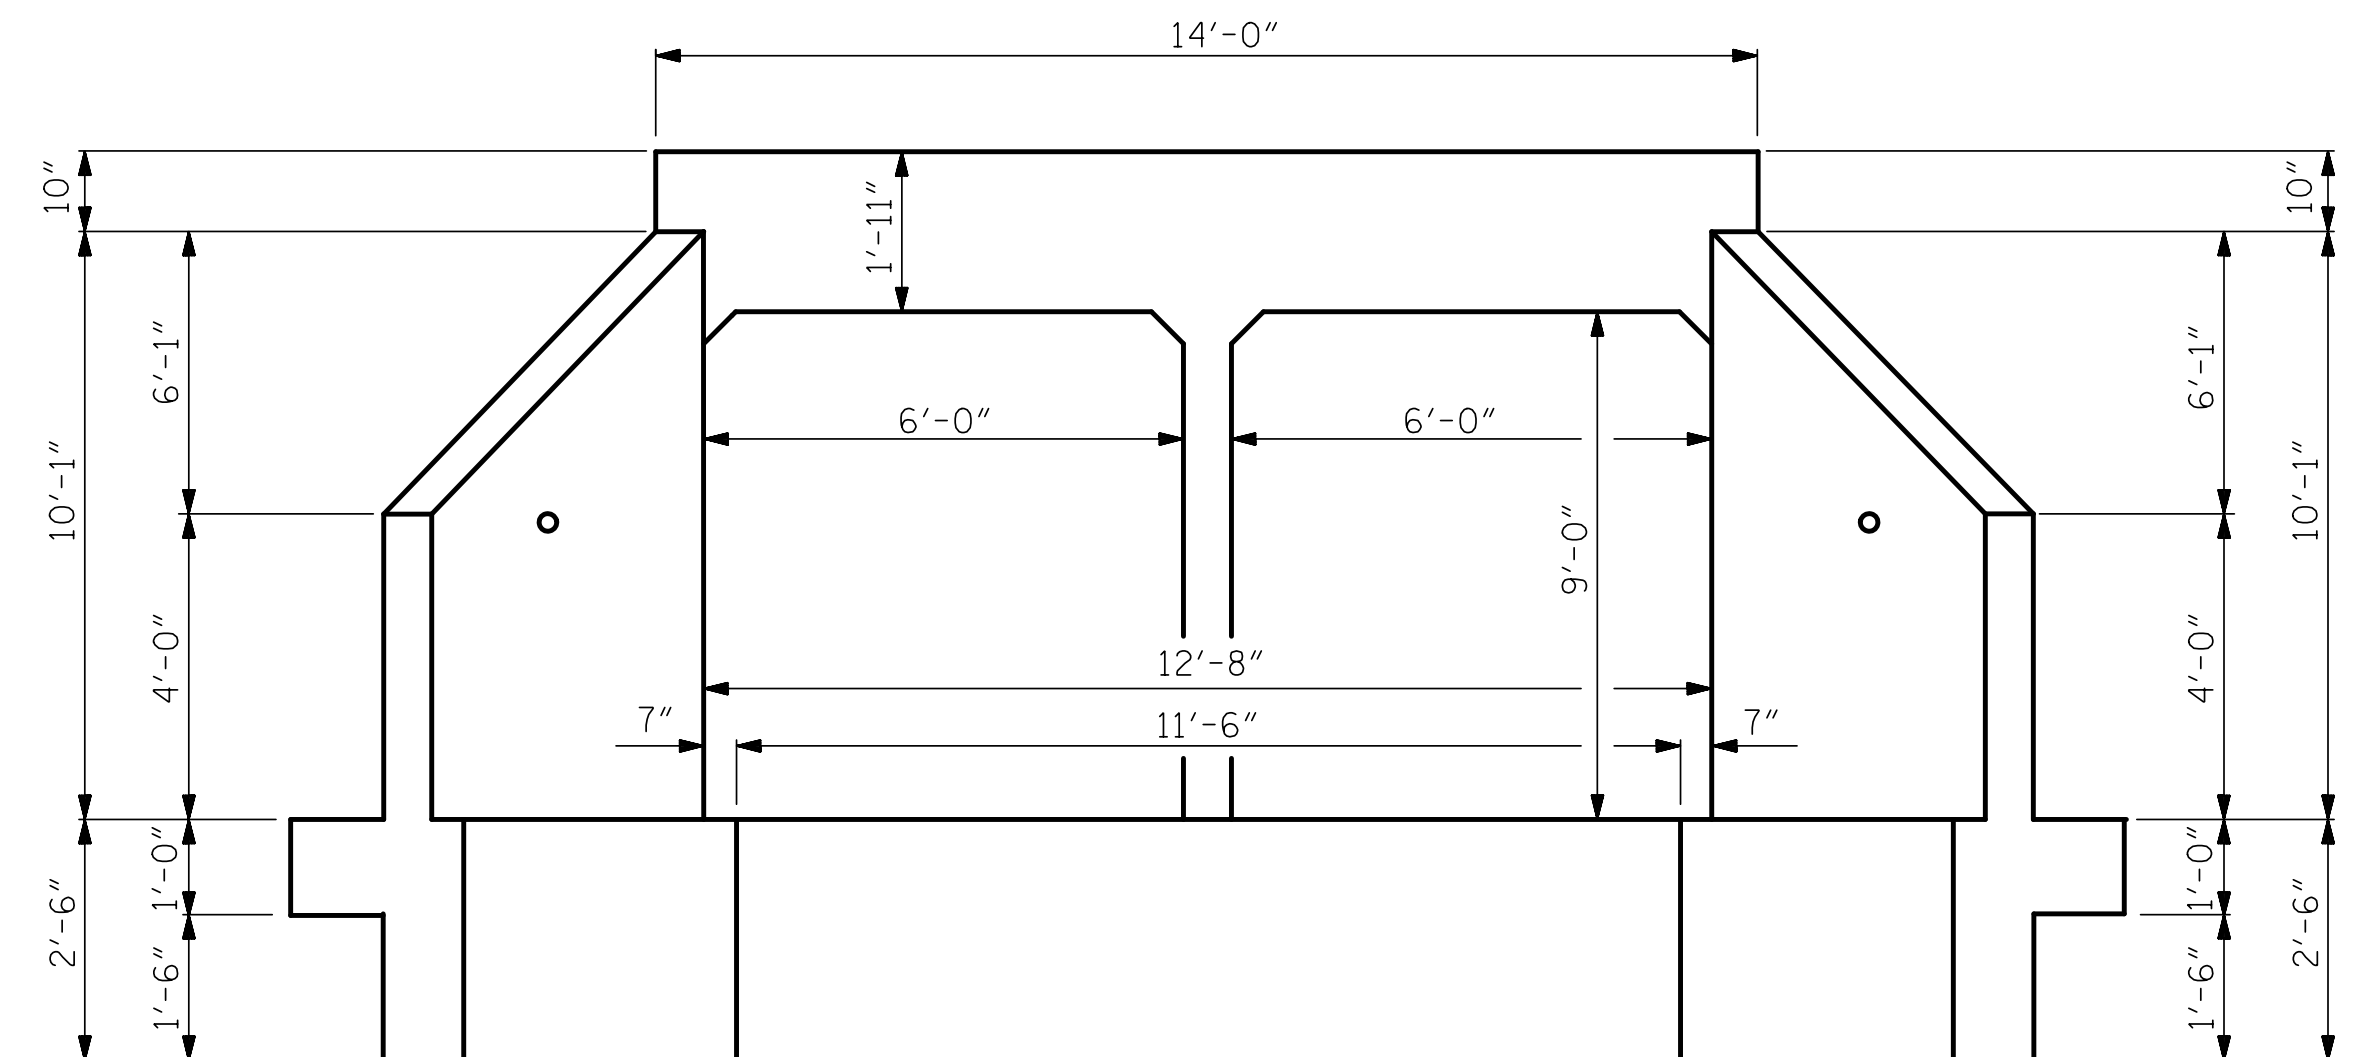


OUTLET END ELEVATION

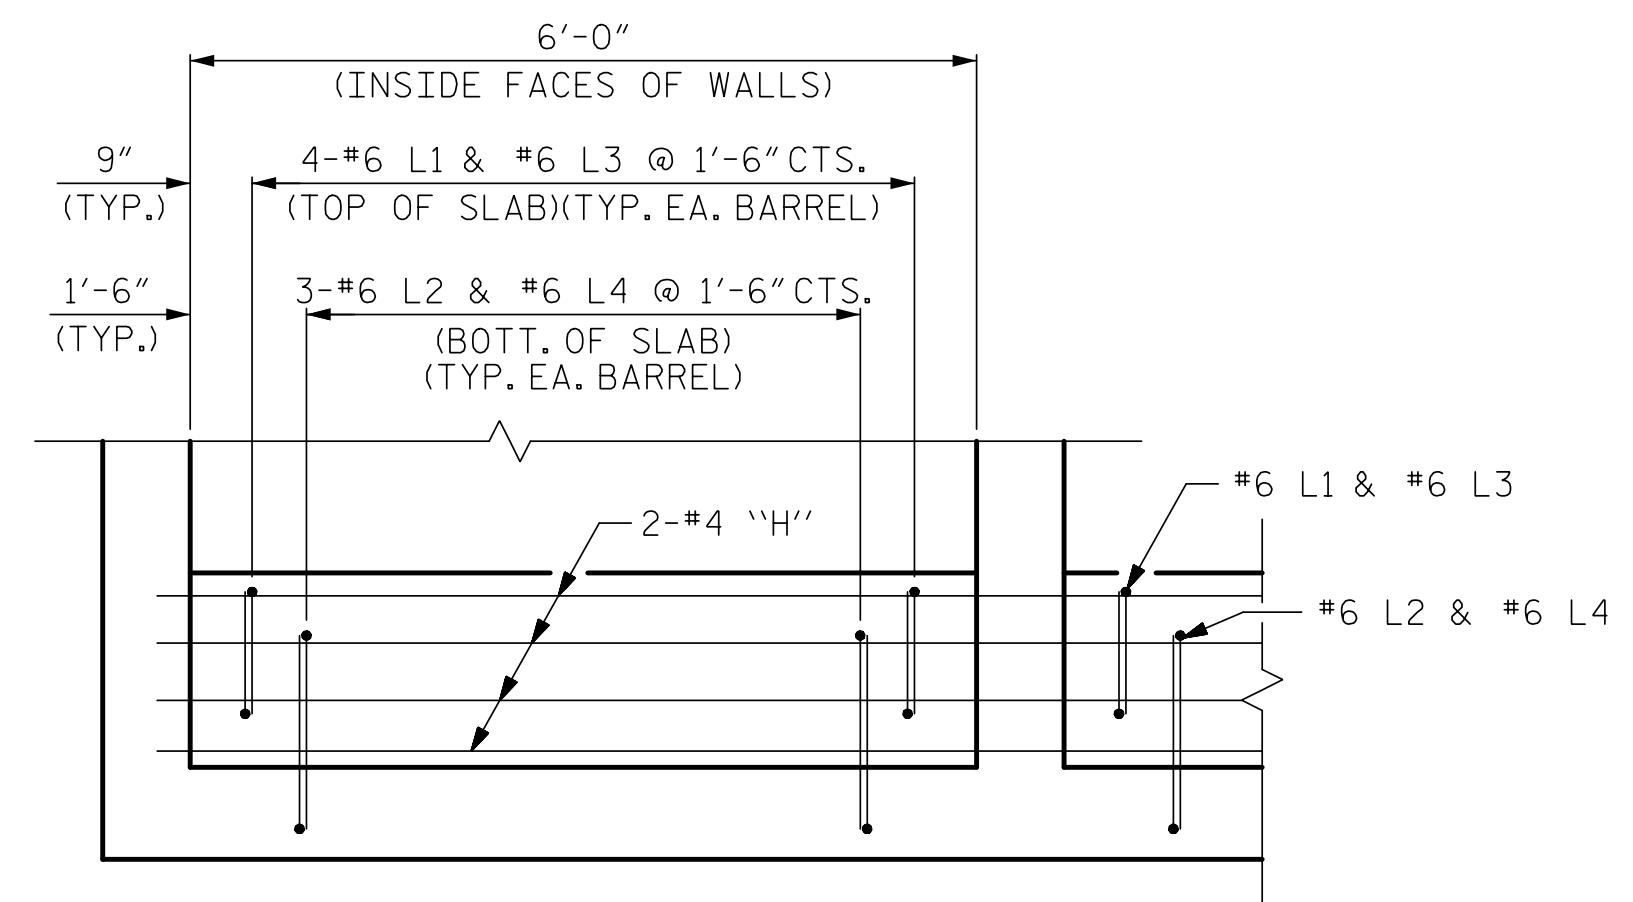

SECTION X-X

PROJECT NO. R-5739
NORTHAMPTON COUNTY
STATION: 451+96.00 -L-

SHEET 5 OF 9

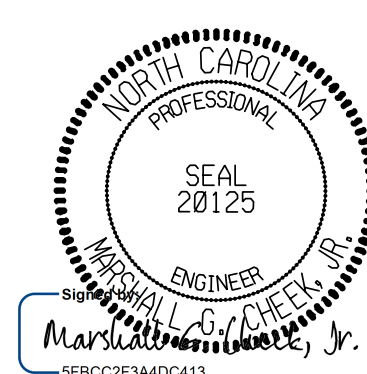

7/23/2025

DOCUMENT NOT CONSIDERED FINAL
UNLESS ALL SIGNATURES COMPLETED
TGS ENGINEERS
706 HILLSBOROUGH STREET
SUITE 200
RALEIGH, NC 27603
PH (919) 773-8887
CORP. LICENSE NO.: C-0275

STATE OF NORTH CAROLINA
DEPARTMENT OF TRANSPORTATION
RALEIGH
DOUBLE 6 FT. X 9 FT.
CONCRETE BOX CULVERT
RIGHT EXTENSION
90° SKEW

REVISIONS						SHEET NO.
NO.	BY:	DATE:	NO.	BY:	DATE:	
1			3			C4-5
2			4			TOTAL SHEETS 9

ASSEMBLED BY : STM DATE : 06/22
CHECKED BY : MGC DATE : 08/22
DESIGN ENGINEER OF RECORD: STM DATE : 06/22

11/28/2023
X:\NCDOT\NR-5739\Structures\Str. #4 (451 + 96.00 -L)\Final Plans\DCNs\NR-5739.SMU.CU_STR 4.5.dgn
User:ZSmith

STR. #4