



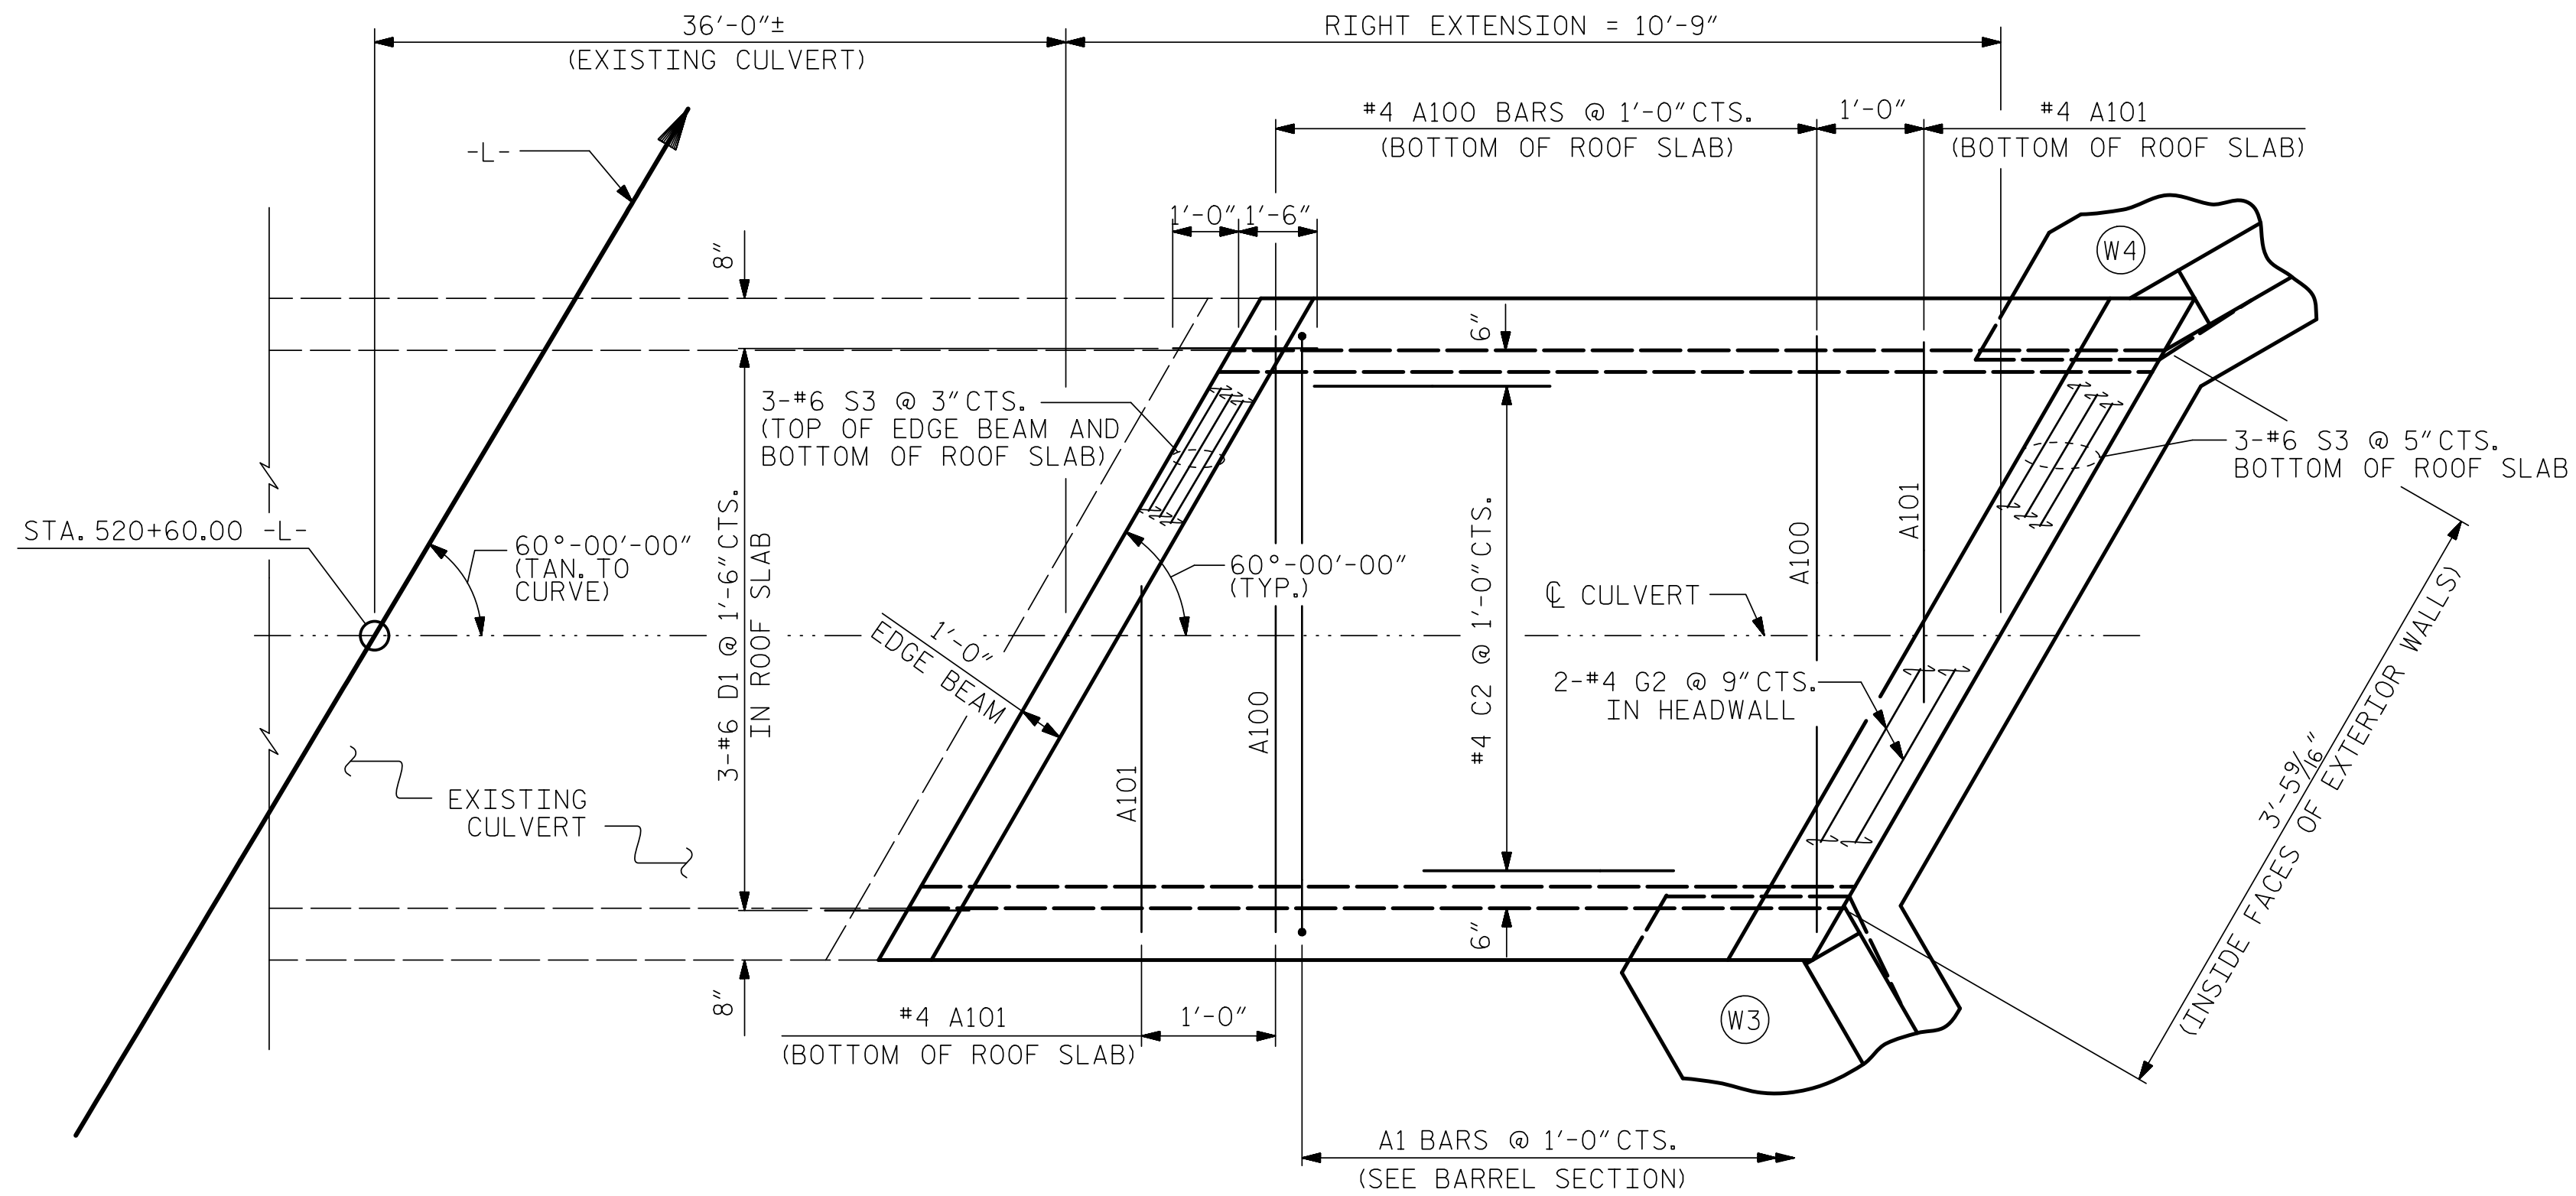

PLAN ROOF SLAB

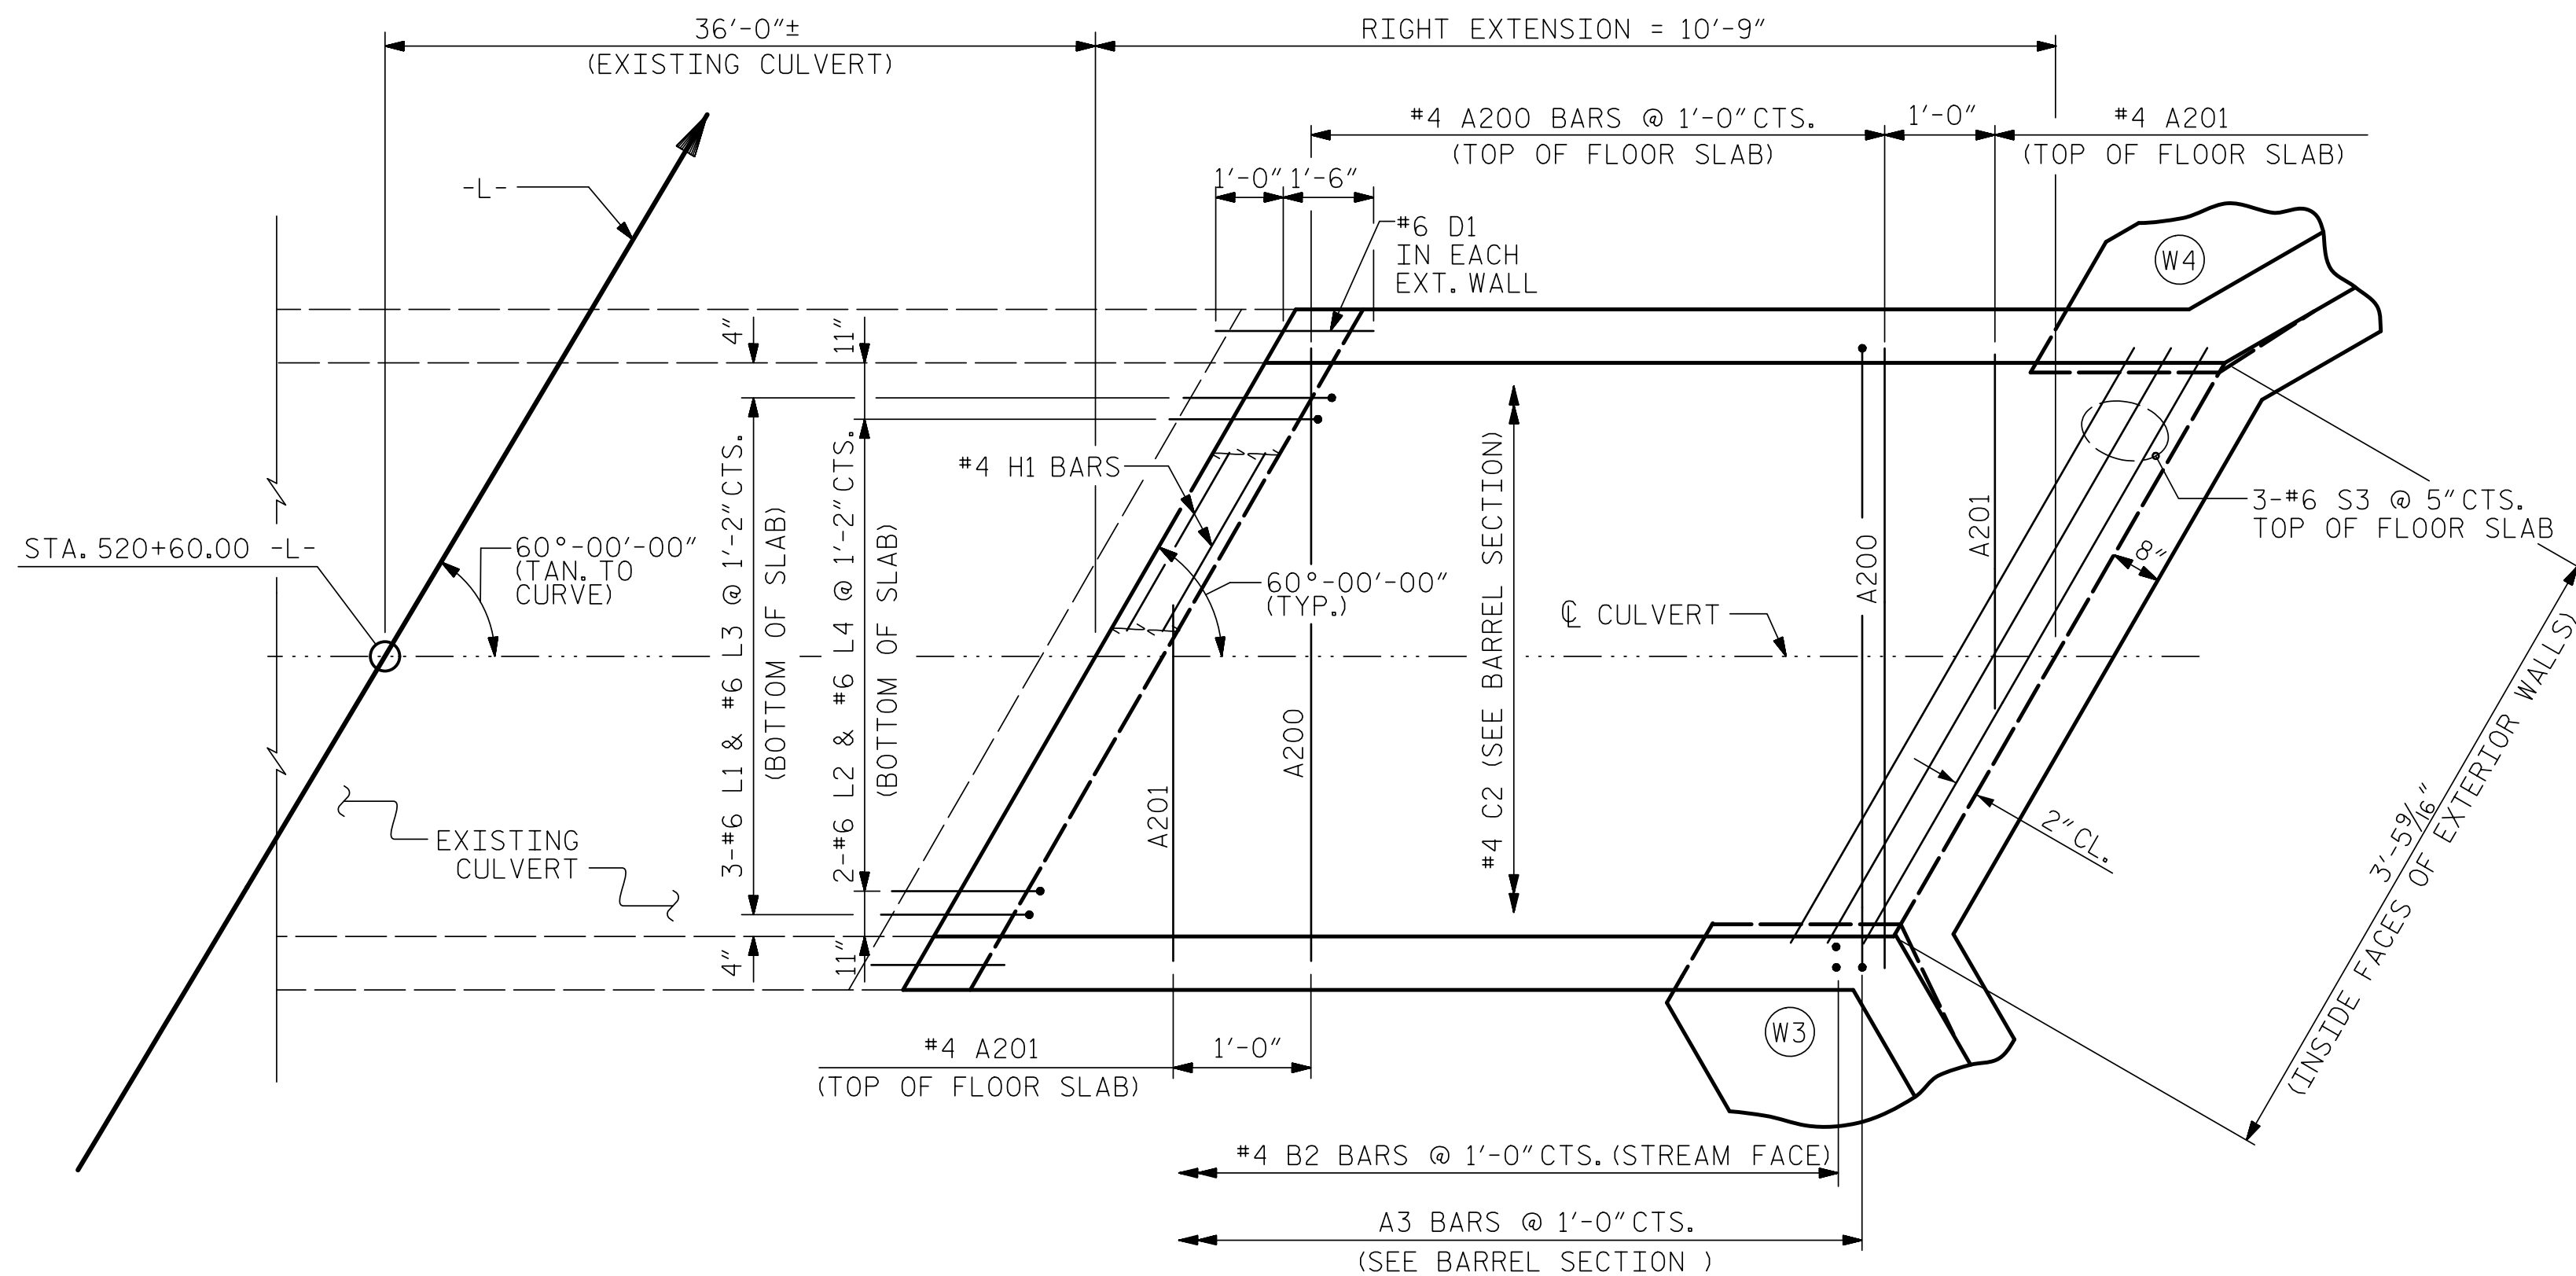

PLAN FLOOR SLAB

PROJECT NO. R-5739
NORTHAMPTON COUNTY
 STATION: 520+60.00 -L-

SHEET 6 OF 11



7/23/2025

DOCUMENT NOT CONSIDERED FINAL
 UNLESS ALL SIGNATURES COMPLETED
 TGS ENGINEERS
 706 HILLSBOROUGH STREET
 SUITE 200
 RALEIGH, NC 27603
 PH (919) 773-8887
 CORP. LICENSE NO.: C-0275

STATE OF NORTH CAROLINA
 DEPARTMENT OF TRANSPORTATION
 RALEIGH
 SINGLE 3 FT. X 6 FT.
 CONCRETE BOX CULVERT
 60° SKEW
 RIGHT EXTENSION

REVISIONS						SHEET NO.
NO.	BY:	DATE:	NO.	BY:	DATE:	
1			3			C6-6
2			4			TOTAL SHEETS
						11

DRAWN BY : ZCS DATE : 8/22
 CHECKED BY : MGC DATE : 1/23
 DESIGN ENGINEER OF RECORD: ZCS DATE : 1/23

11/28/2023
 X:\NCDOT\NR-5739\Structures\Str. #6 (520 + 60.00 -L-)\Final Plans\DGNS\416.001.R-5739.SMU.C6-6.dgn
 User:z2smith

STR. #6