



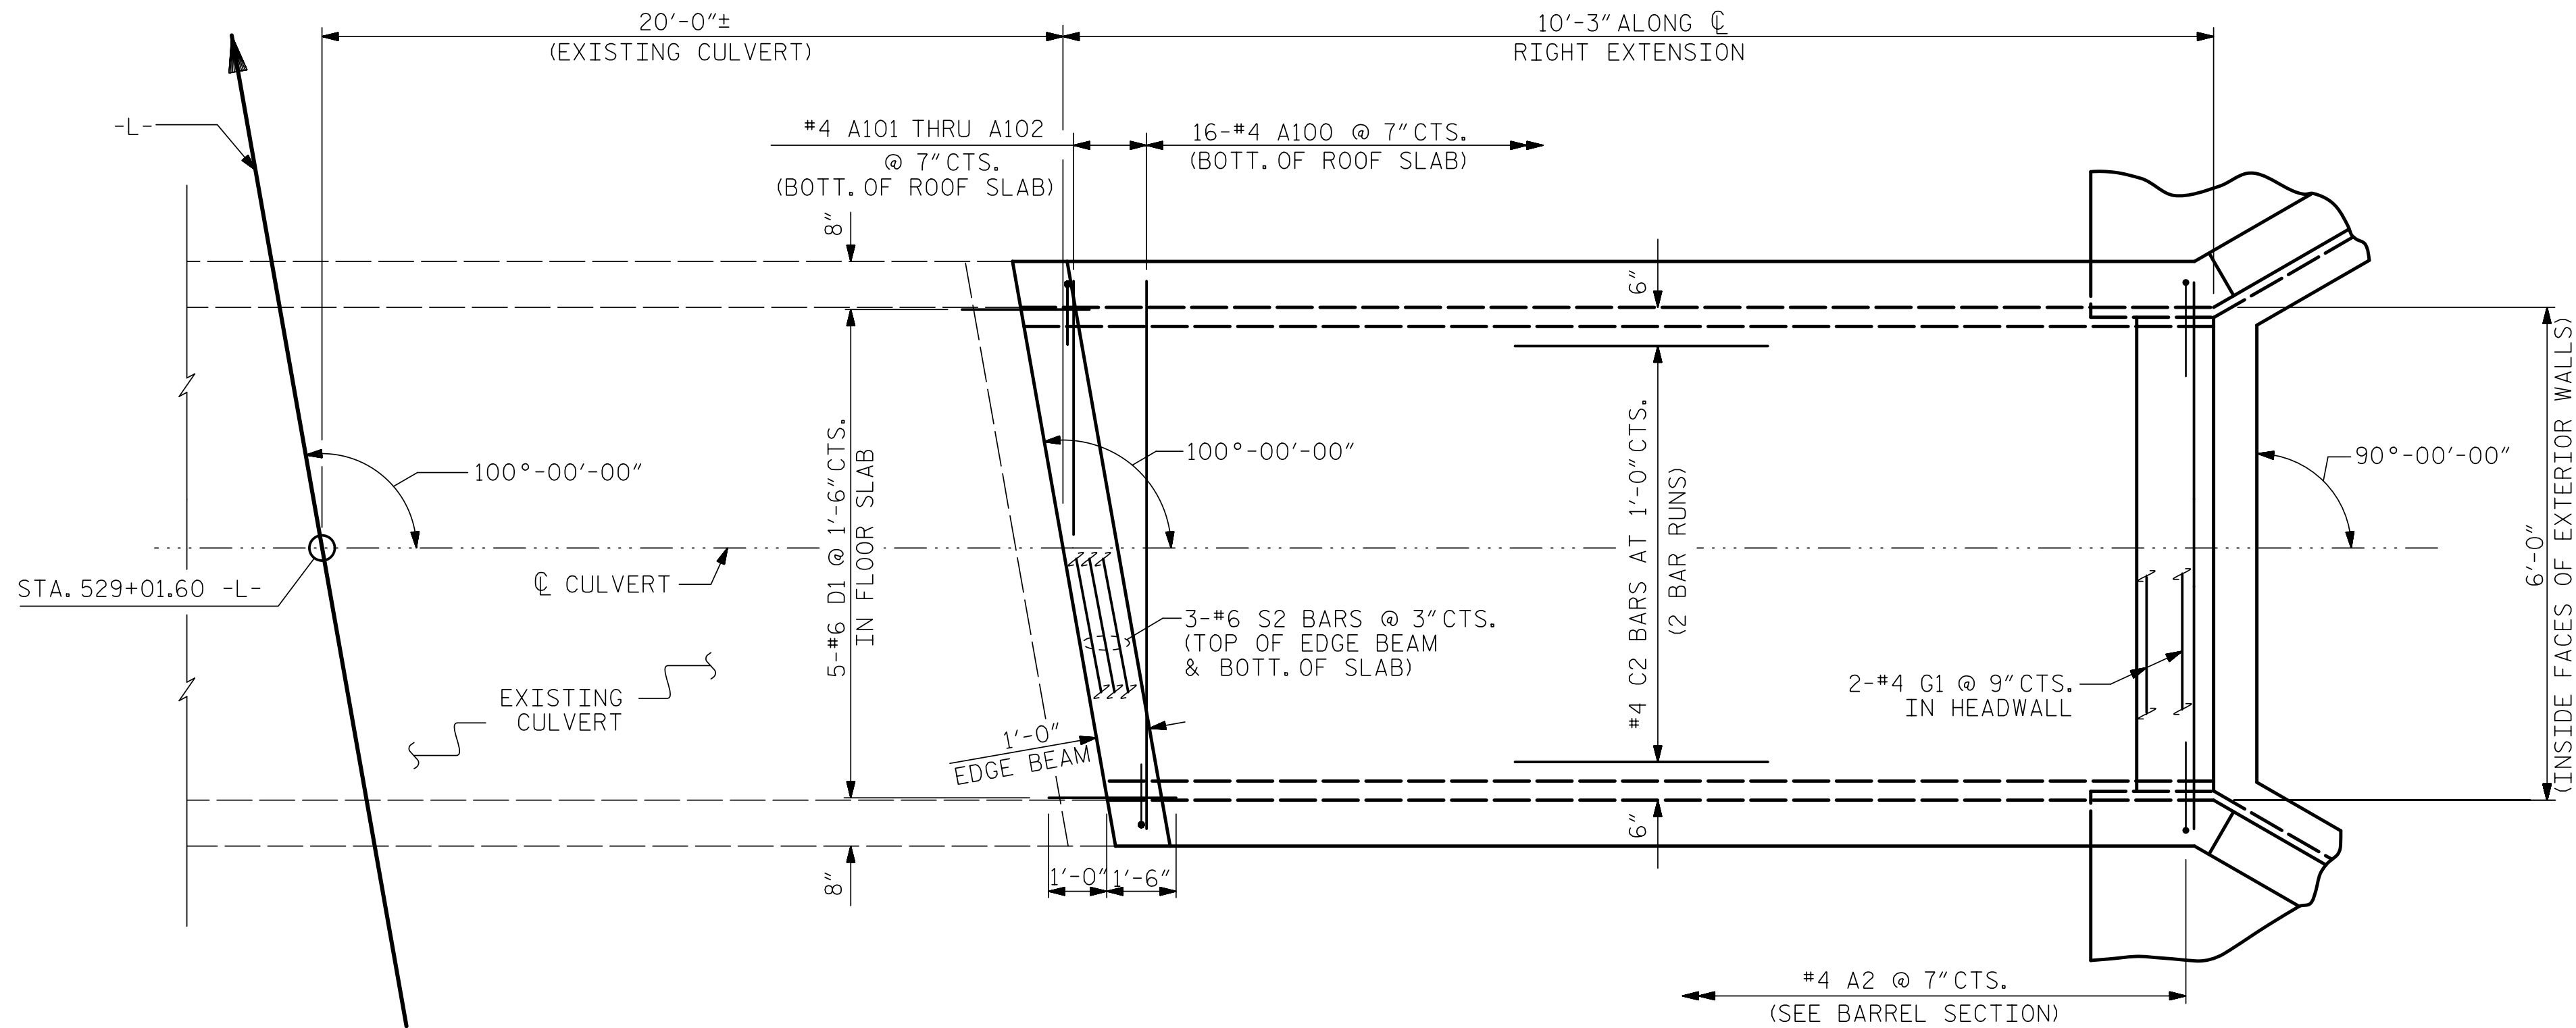


PLAN ROOF SLAB

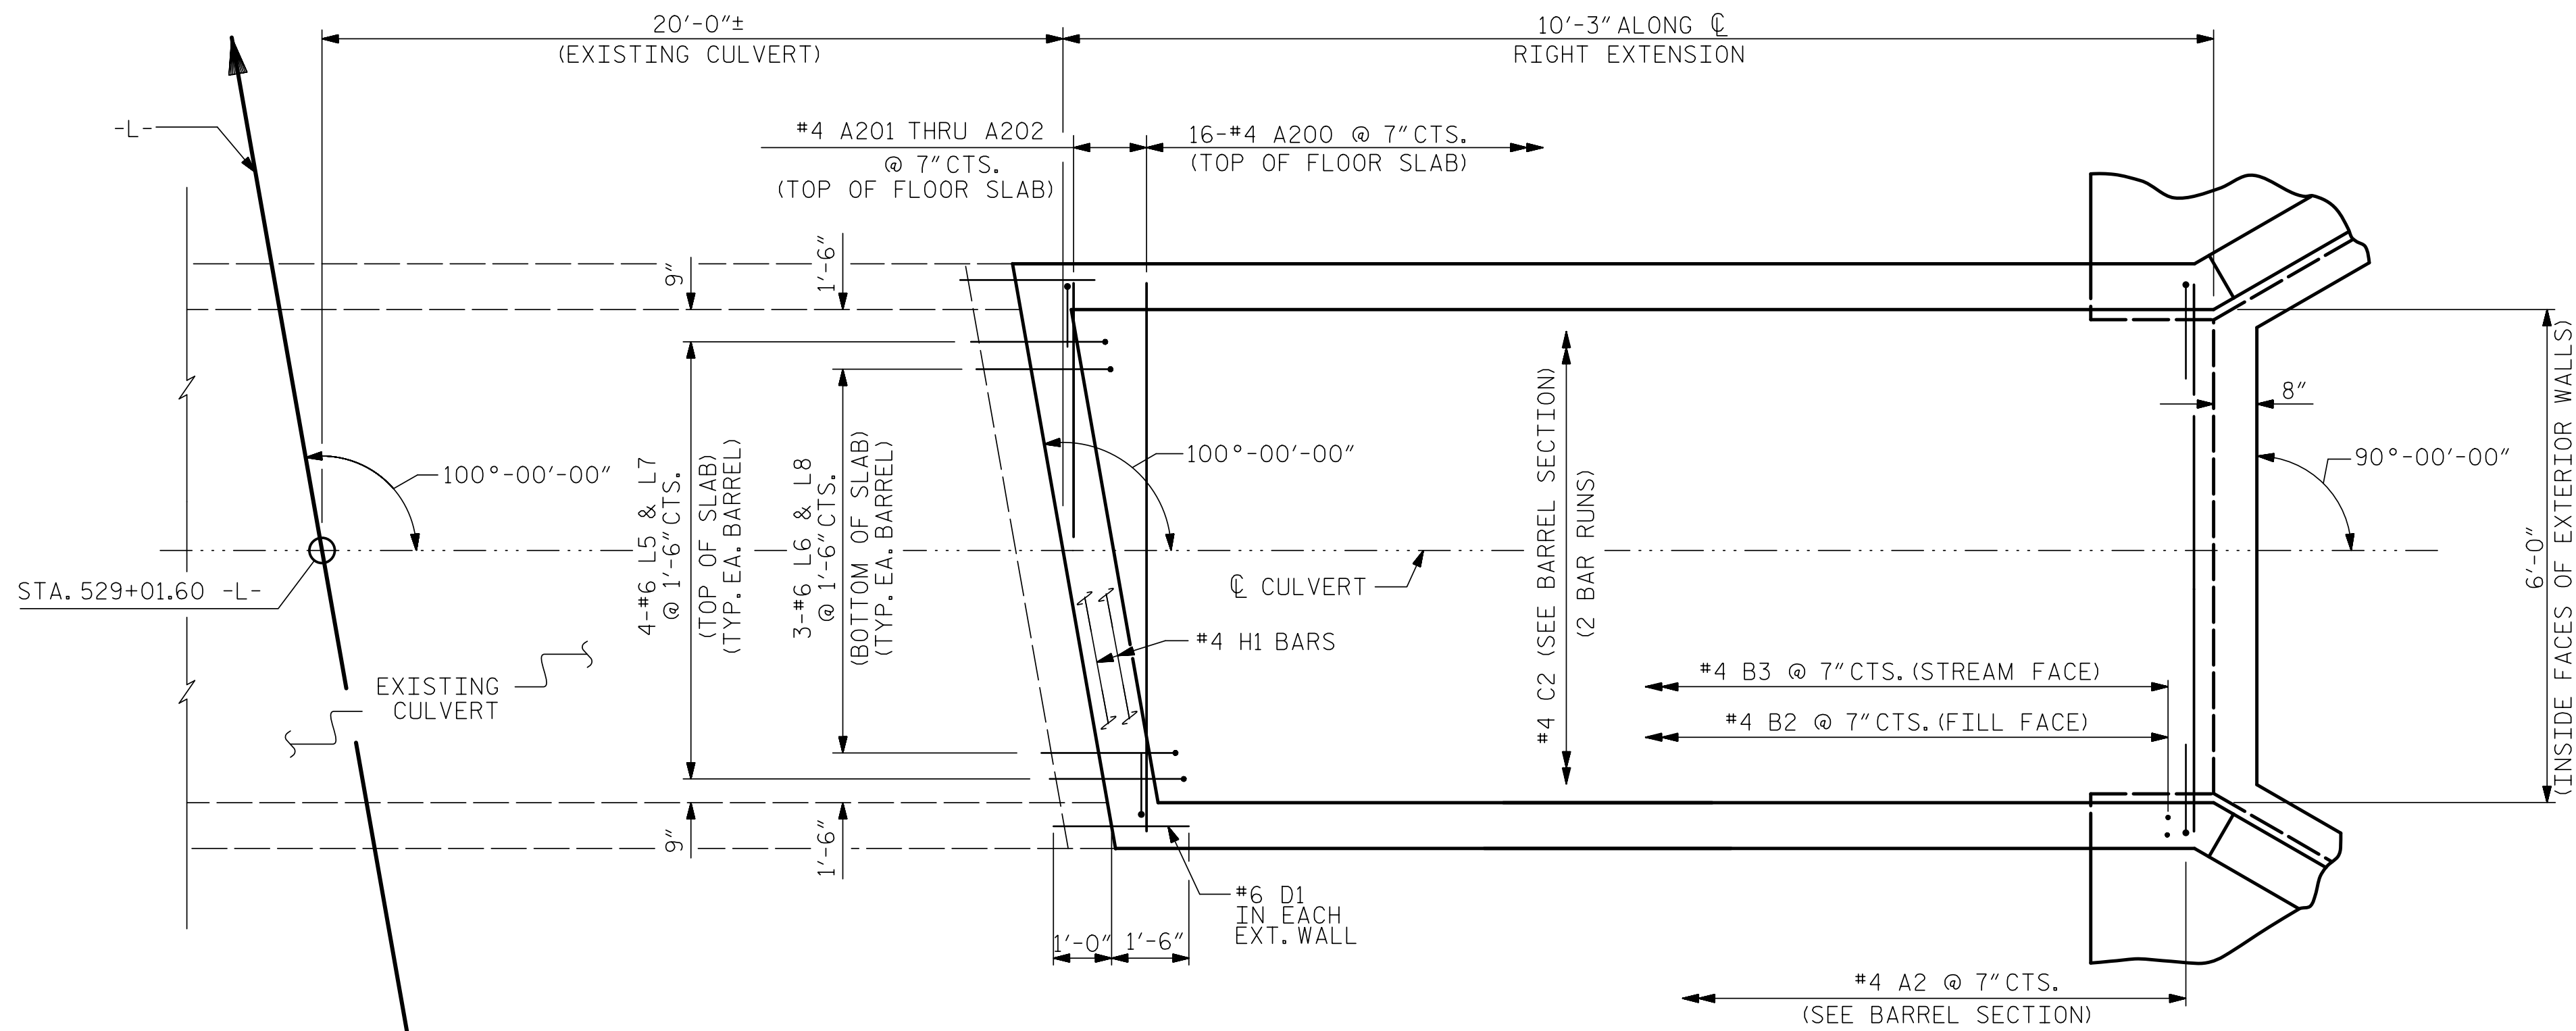

PLAN FLOOR SLAB

PROJECT NO. R-5739
NORTHAMPTON COUNTY
 STATION: 529+01.60 -L-

SHEET 7 OF 12

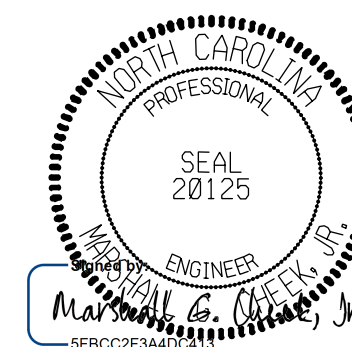

7/23/2025

DOCUMENT NOT CONSIDERED FINAL
 UNLESS ALL SIGNATURES COMPLETED

TGS ENGINEERS
 706 HILLSBOROUGH STREET
 SUITE 200
 RALEIGH, NC 27603
 PH (919) 773-8887
 CORP. LICENSE NO.: C-0275

STATE OF NORTH CAROLINA
 DEPARTMENT OF TRANSPORTATION
 RALEIGH

SINGLE 6 FT. X 9 FT.
 CONCRETE BOX CULVERT
 100° SKEW
 RIGHT EXTENSION

REVISIONS						SHEET NO.
NO.	BY:	DATE:	NO.	BY:	DATE:	C7-7
1			3			TOTAL SHEETS
2			4			12

DRAWN BY : ZCS DATE : 12/22
 CHECKED BY : DATE : 1/23
 DESIGN ENGINEER OF RECORD: ZCS DATE : 1/23

STR. #7