
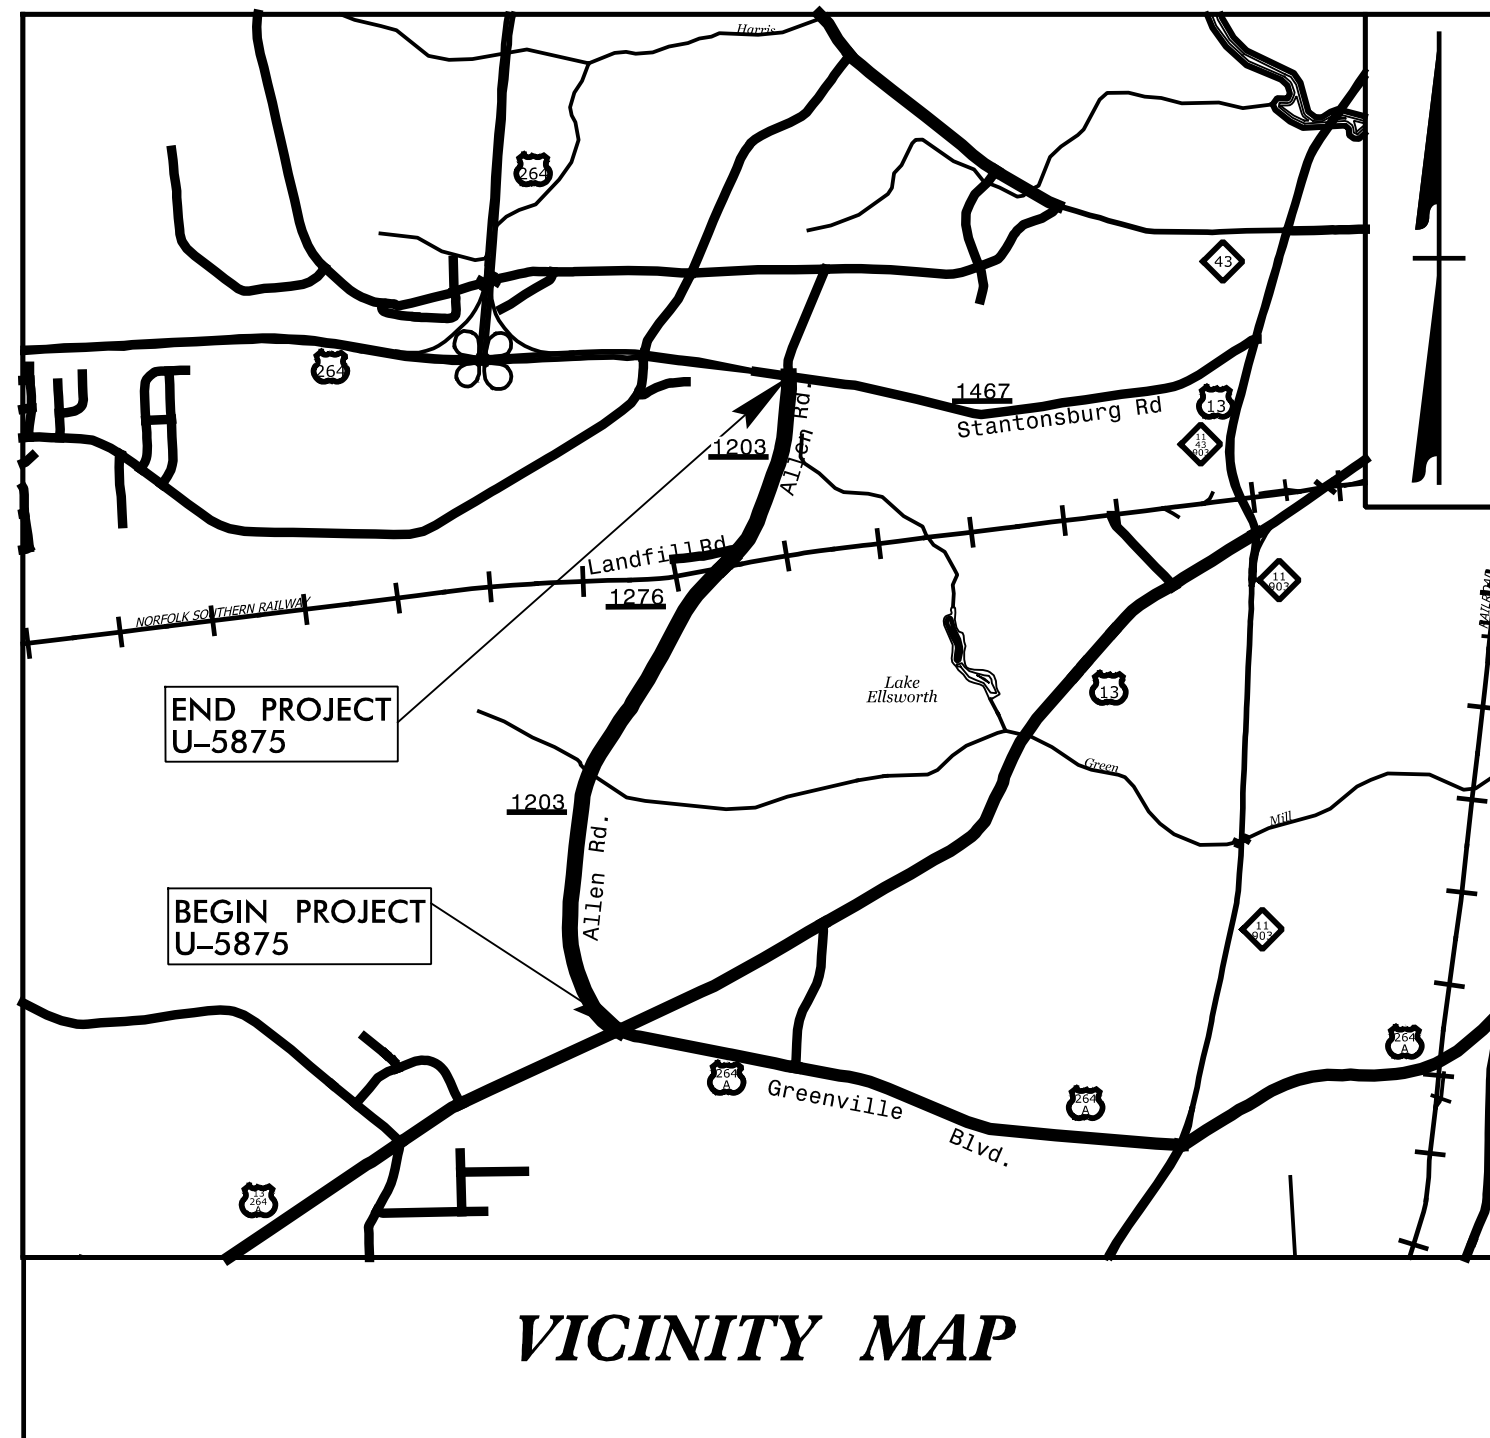


STATE OF NORTH CAROLINA
DIVISION OF HIGHWAYS


TRANSPORTATION MANAGEMENT PLAN

PITT COUNTY

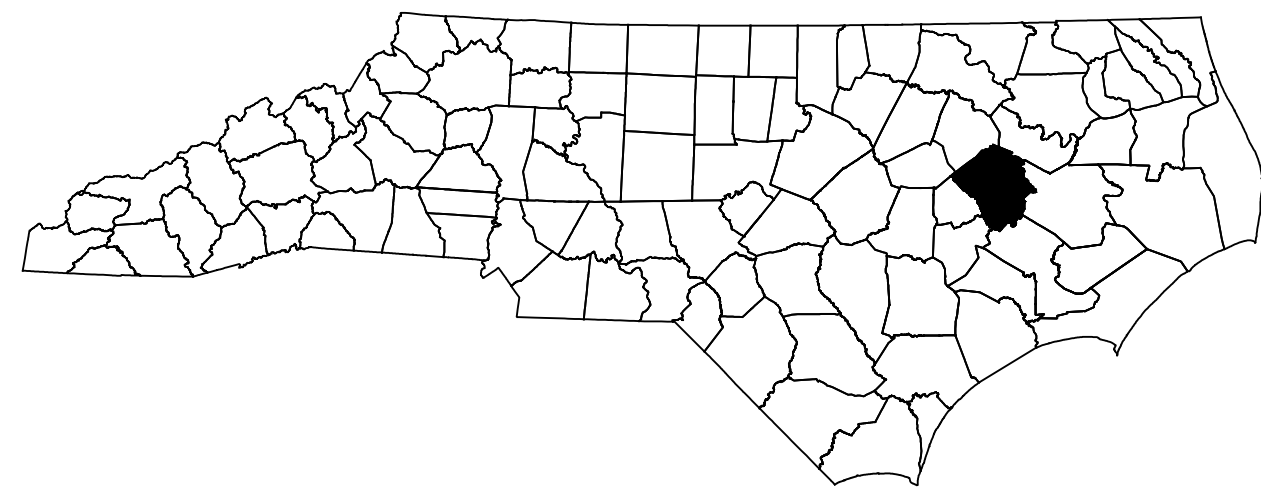

LOCATION: SR 1203 (ALLEN ROAD) FROM SR 1467
(STANTONSBURG ROAD) TO US 13 (DICKINSON
AVENUE EXTENSION)

VICINITY MAP

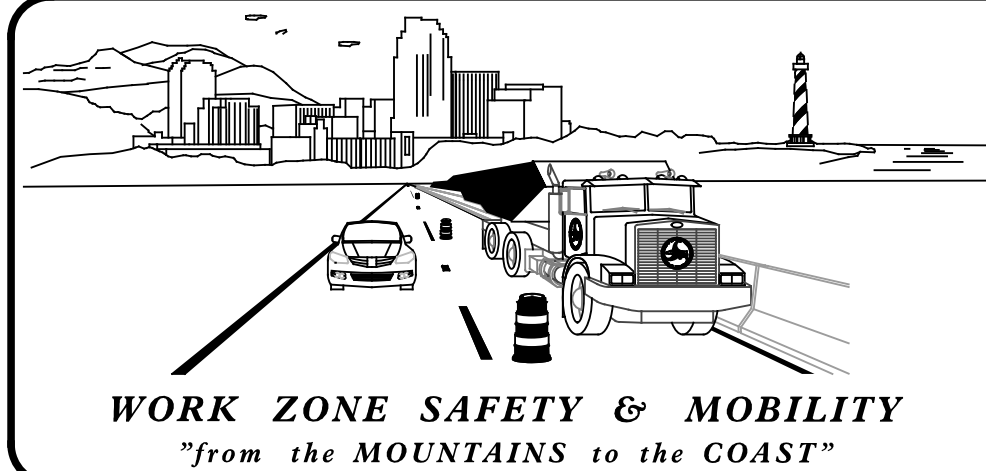

PLANS PREPARED BY:
NADIA DEGBOTSE, E.I.
JOHN BAUMAN, P.E.

NCDOT CONTACTS:
KARMEN MILLER, P.E.
EASTERN WZTC ENGINEER
ALLA LYUDMIRSKAYA
PROJECT DESIGN ENGINEER



TRANSYSTEMS

1 Glenwood Avenue
Raleigh, NC 27603
Tel: 919.789.9977
Fax: 919.789.9591
License: F-0453

DOCUMENT NOT CONSIDERED FINAL
UNLESS ALL SIGNATURES COMPLETED

APPROVED: *John Bauman*
DATE: 9/10/2025

SEAL



SHEET NO.	TITLE
TMP-1	TITLE SHEET, VICINITY MAP, AND INDEX OF SHEETS
TMP-1A	LIST OF APPLICABLE ROADWAY STANDARD DRAWINGS, LEGEND, AND TEMPORARY PAVEMENT MARKING SCHEDULE
TMP-1B	RAISED PAVEMENT MARKER DETAIL
TMP-2	TRANSPORTATION OPERATIONS PLAN: (GENERAL NOTES AND MANAGEMENT STRATEGIES)
TMP-3	PHASING
TMP-3A	TEMPORARY SHORING NOTES/STANDARD DETAILS
TMP-3B	TEMPORARY SHORING NOTES
TMP-4-18	PHASE I
TMP-19-33	PHASE II
TMP-34-48	PHASE III
TMP-49-63	PHASE IV

SHEET NO.
TMP-1

U-5875

TIP PROJECT: