


-SEE NOTE H. TMP-2

-AFTER PAVEMENT COURSE IS
PLACED, REPLACE EXISTING
MARKINGS.

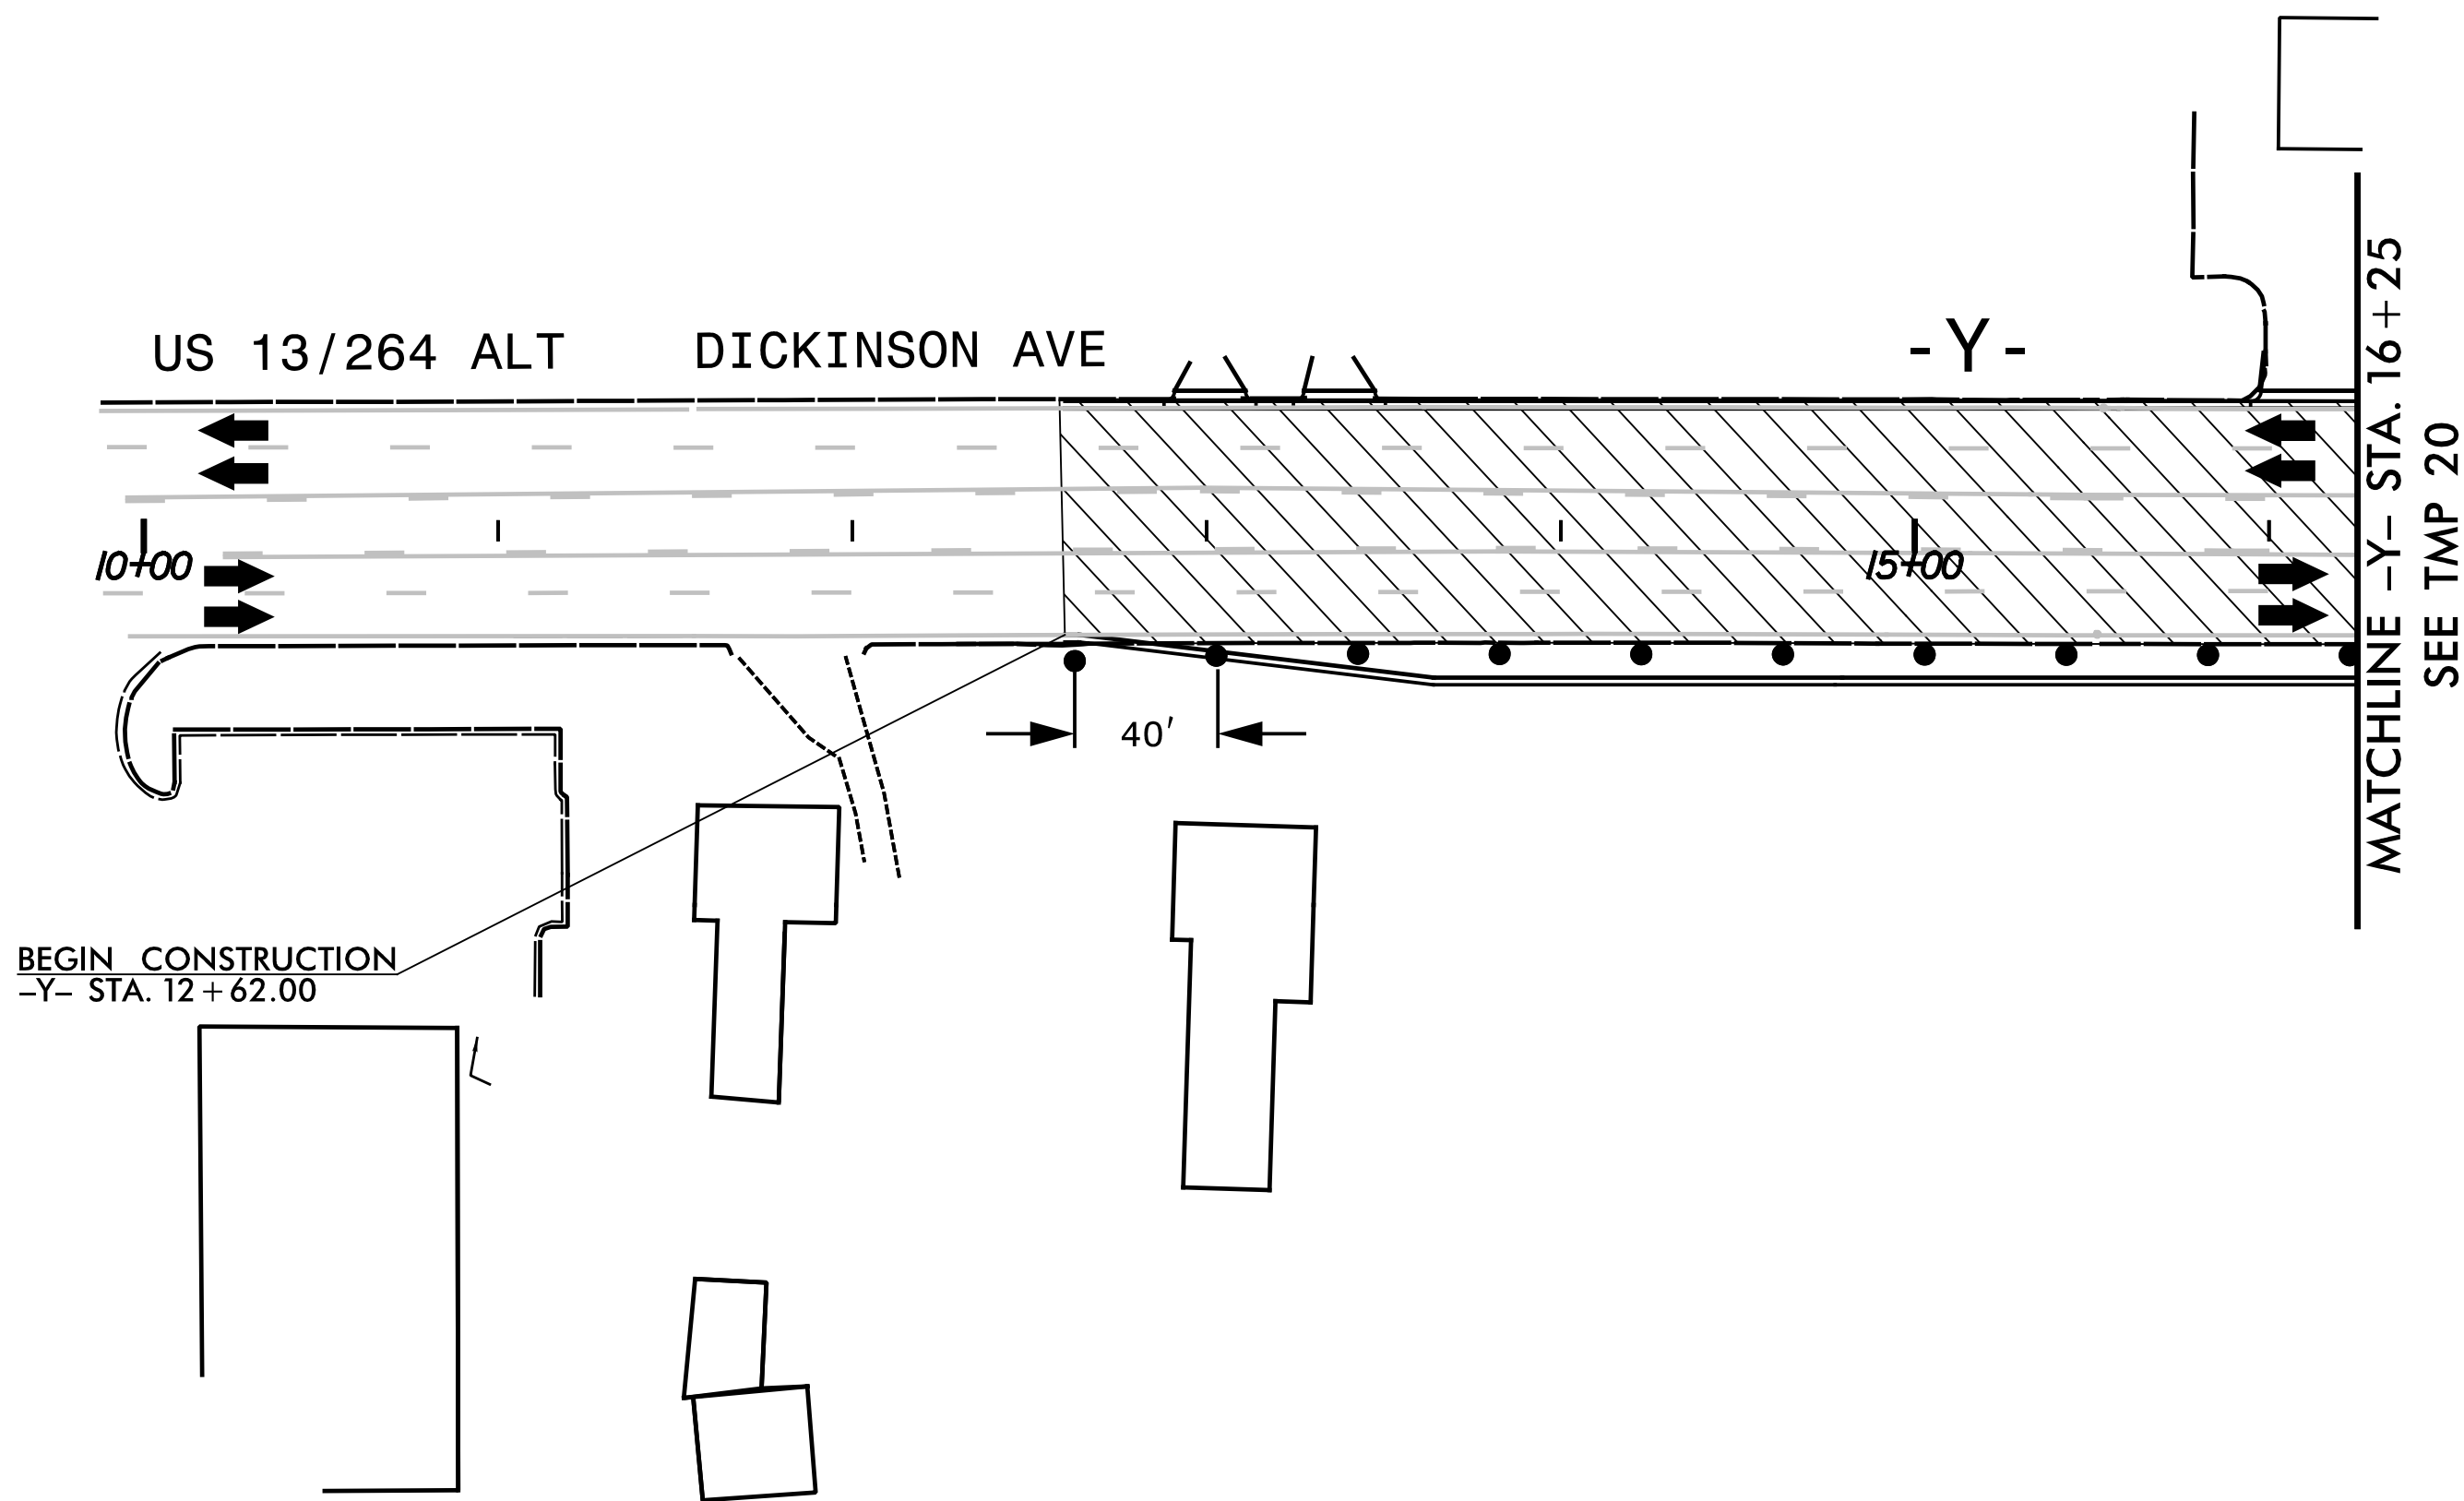

7/24/2025
X:\2016\RO16.010.00_U-5875\TP\Traffic\TMP-U-5875 TMP-31.dgn
jbauman

TRANSYSTEMS

1 Glenwood Avenue
Raleigh, NC 27603
Tel: 919.789.9977
Fax: 919.789.9591
License: F-0453

APPROVED: *John Bauman*

DATE: 9/10/2025

SEAL



DOCUMENT NOT CONSIDERED FINAL
UNLESS ALL SIGNATURES COMPLETED



PHASE II