


DocuSigned by:  
**John Bauman**  
 APPROVED: \_\_\_\_\_  
 DATE: 9/10/2025



**DOCUMENT NOT CONSIDERED FINAL  
 UNLESS ALL SIGNATURES COMPLETED**

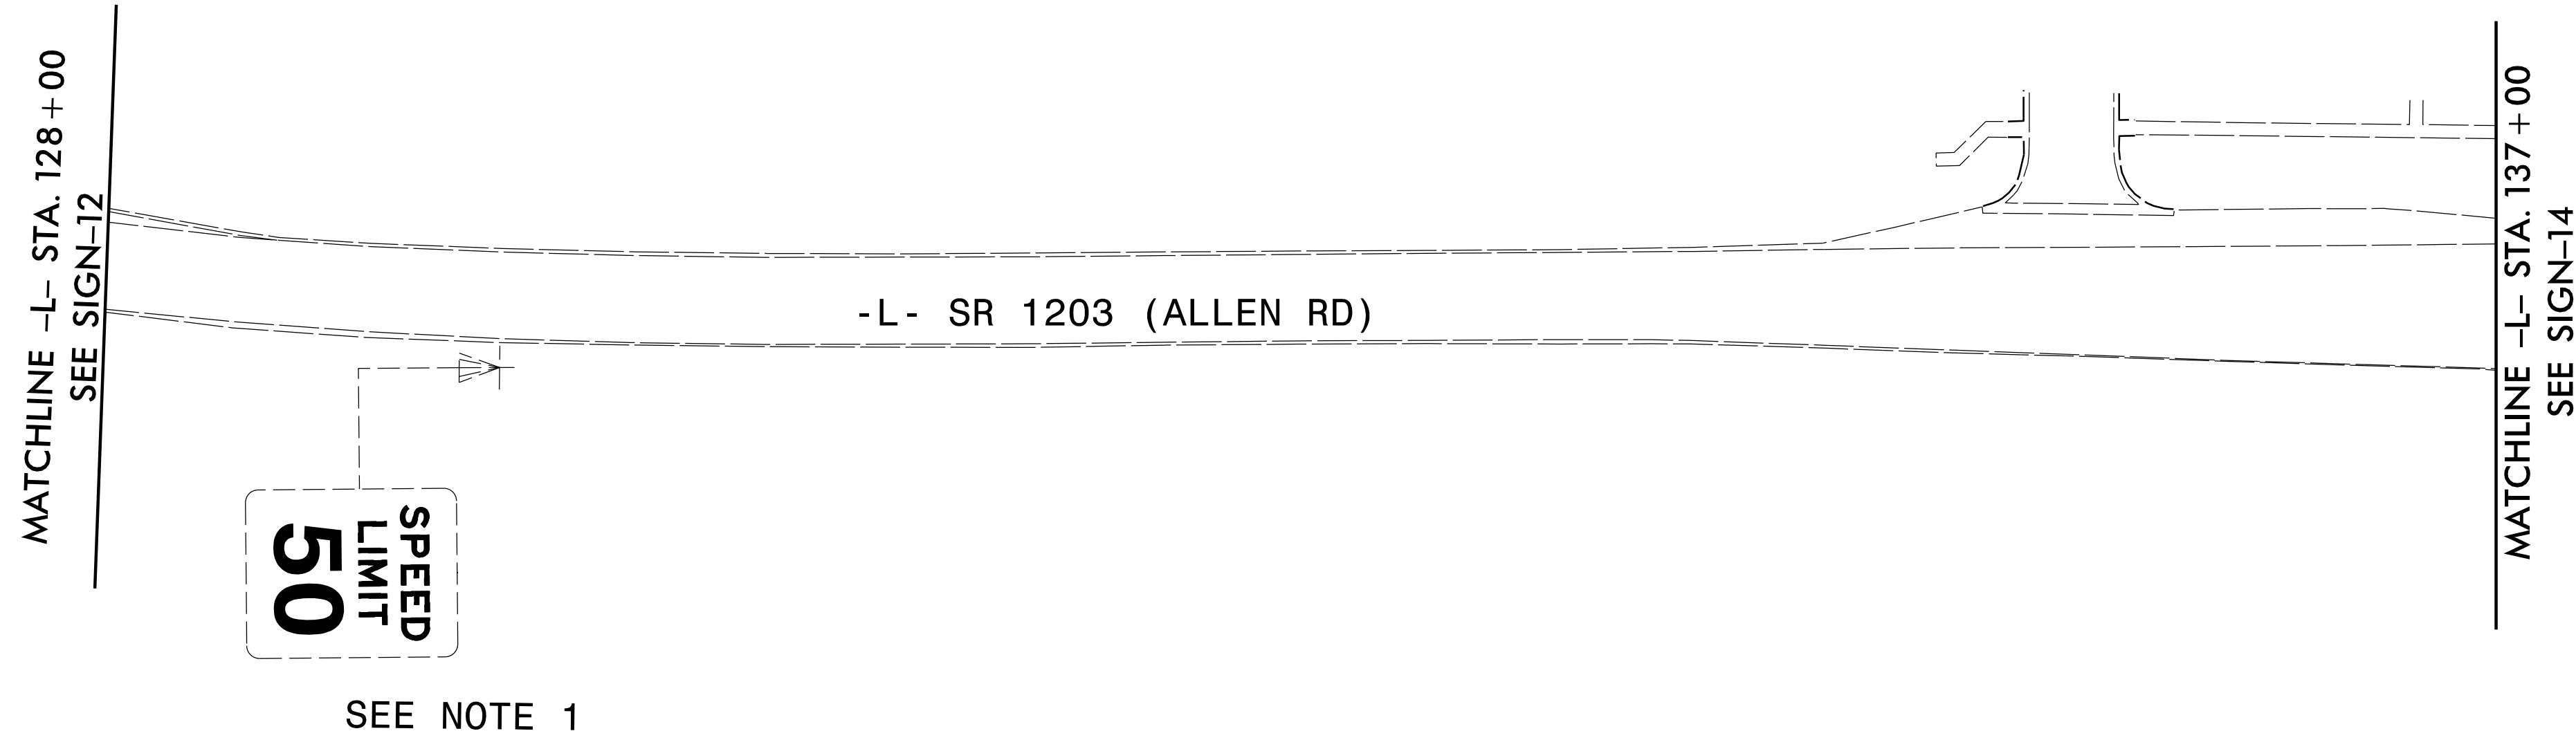

**PROJECT NOTES**

1. DISPOSAL OF SIGN SYSTEM, U-CHANNEL

**NOTE:**  
 ALL EXISTING SIGNS WITHIN THE PROJECT LIMITS SHALL BE  
 REMOVED AND DISPOSED OF UNLESS OTHERWISE NOTED ON PLANS.

**TRANSYSTEMS**  
 1 Glenwood Avenue  
 Raleigh, NC 27603  
 Tel: 919.789.9977  
 Fax: 919.789.9591  
 License: F-0453

**EXISTING SIGNS**

7/14/2025  
 JTB  
 135181  
 U-5875\_SIGN-13.dgn  
 John Bauman