
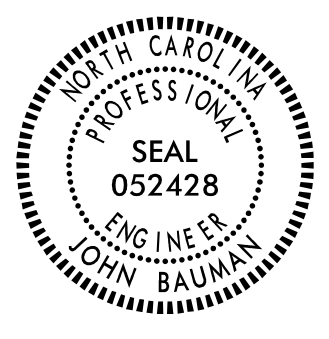
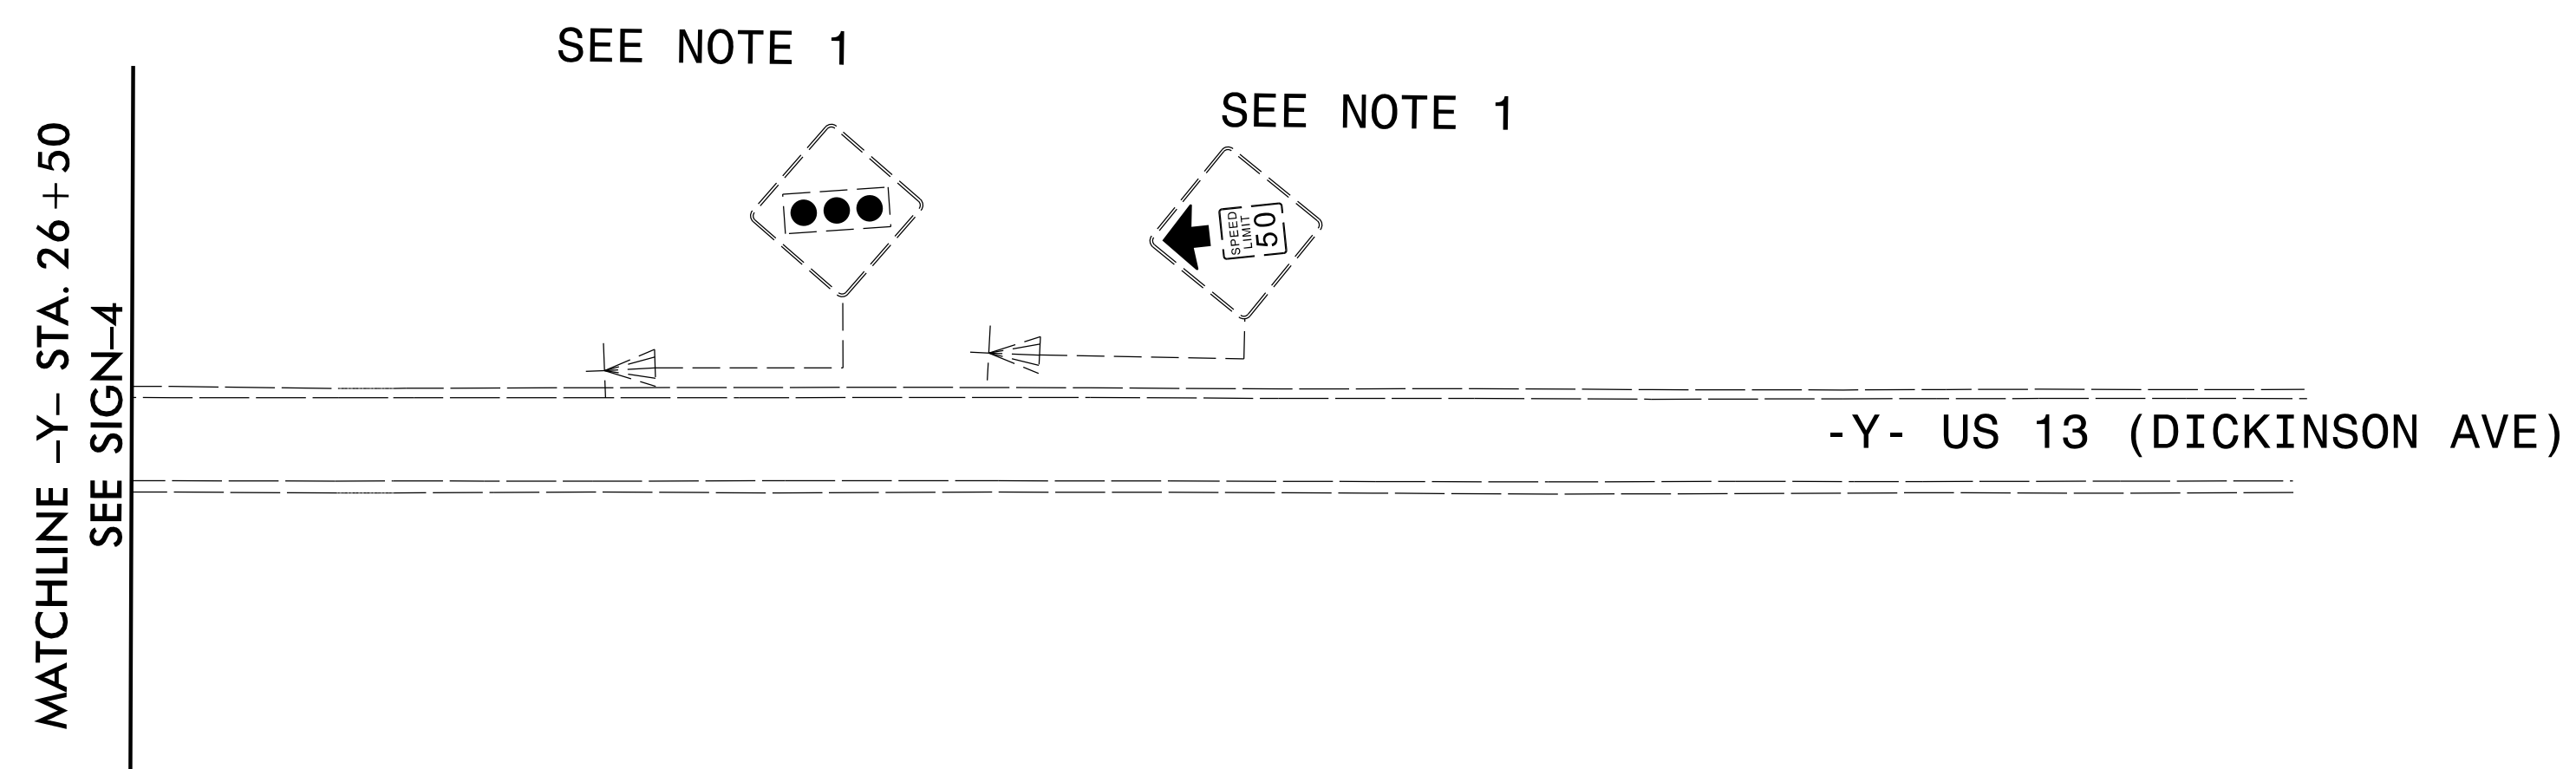
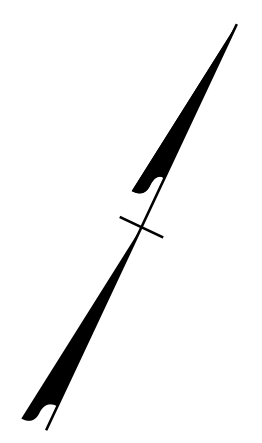


TIP NO. U - 5875	SHEET NO. SIGN - 16
APPROVED:  <small>DocuSigned by: John Bauman 7FFD584C3784D1</small>	
DATE: 9/10/2025	
SEAL	
	
DOCUMENT NOT CONSIDERED FINAL UNLESS ALL SIGNATURES COMPLETED	



PROJECT NOTES

1. DISPOSAL OF SIGN SYSTEM, U-CHANNEL

NOTE:

ALL EXISTING SIGNS WITHIN THE PROJECT LIMITS SHALL BE REMOVED AND DISPOSED OF UNLESS OTHERWISE NOTED ON PLANS.

TRANSYSTEMS
 1 Glenwood Avenue
 Raleigh, NC 27603
 Tel: 919.789.9977
 Fax: 919.789.9591
 License: F-0453

EXISTING SIGNS

7/14/2025
 J:\5875\U-5875_SIGN-16.dgn
 JTB