


|                                                                                  |           |
|----------------------------------------------------------------------------------|-----------|
| TIP NO.                                                                          | SHEET NO. |
| U - 5875                                                                         | SIGN - 30 |
| APPROVED: <div>DocuSigned by:<br/><i>John Bauman</i><br/>7FFD584C3784D1...</div> |           |
| DATE: 9/10/2025                                                                  |           |
| SEAL                                                                             |           |
| <div>Seal: NORTH CAROLINA PROFESSIONAL ENGINEER SEAL 052428 JOHN BAUMAN</div>    |           |
| DOCUMENT NOT CONSIDERED FINAL<br>UNLESS ALL SIGNATURES COMPLETED                 |           |

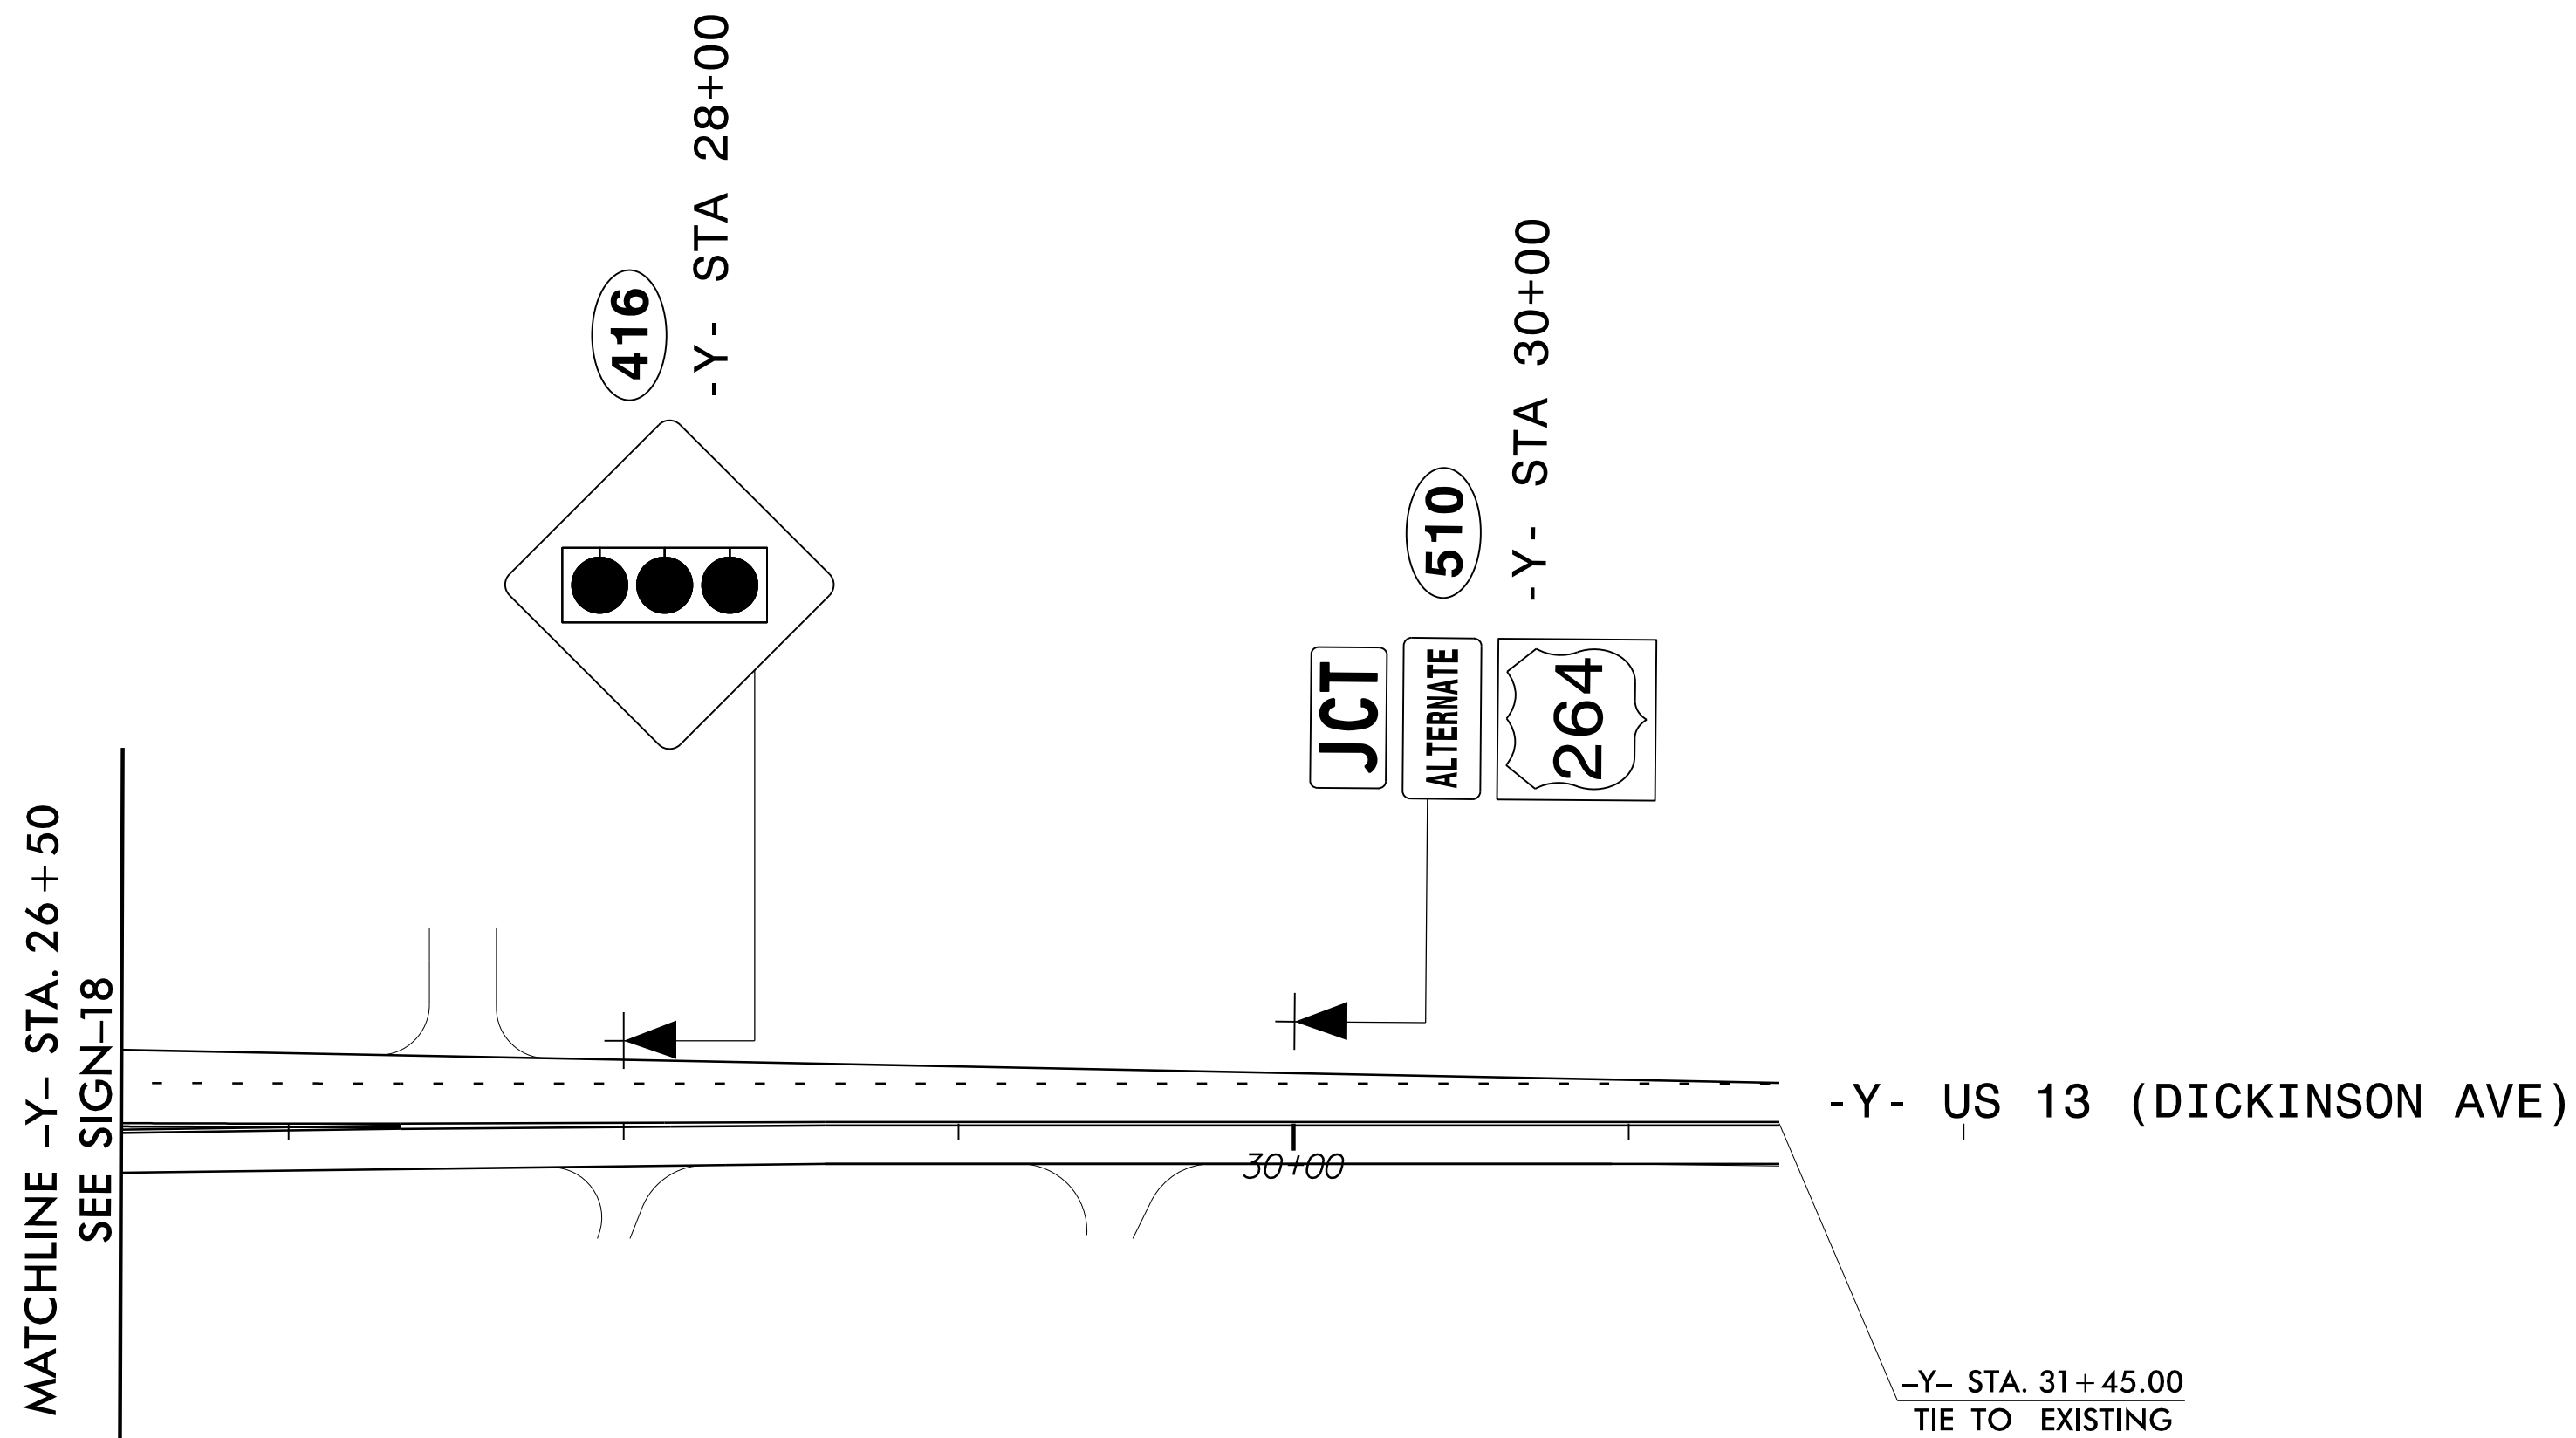

NOTE:  
ALL EXISTING SIGNS WITHIN THE PROJECT LIMITS SHALL BE  
REMOVED AND DISPOSED OF UNLESS OTHERWISE NOTED ON PLANS.

TRANSYSTEMS

1 Glenwood Avenue  
Raleigh, NC 27603  
Tel: 919.789.9977  
Fax: 919.789.9591  
License: F-0453

PROPOSED SIGNS