
PROJECT REFERENCE NO. SHEET NO.
U-5875 SCP-4

Steven G. Haynic7/22/2025

DATE

DATE

CADD Filename: U5875 sig scp 05.d

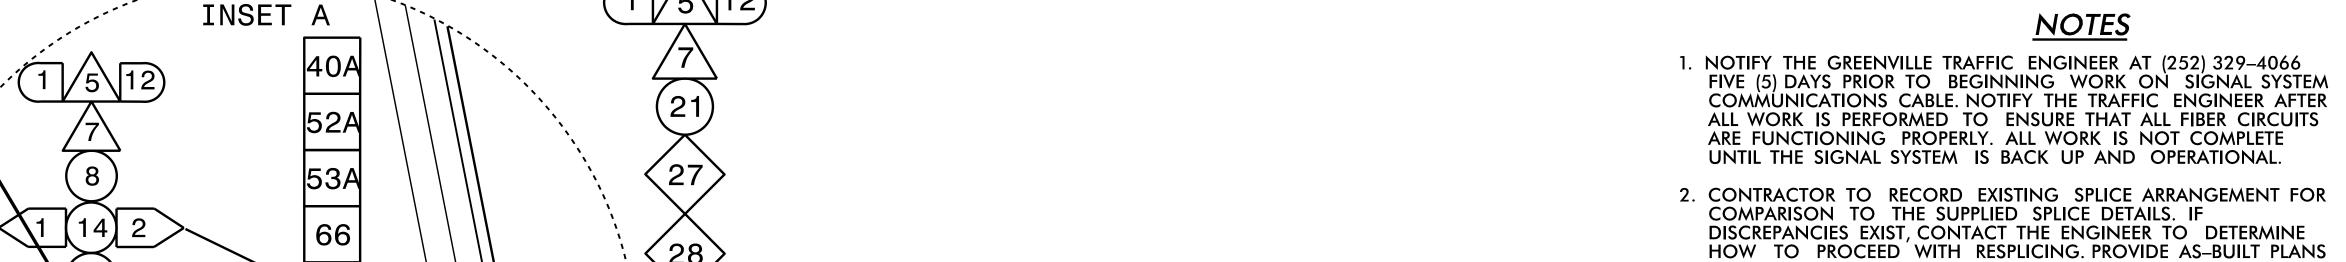

TO THE ENGINEER IF FINAL SPLICE ARRANGEMENT DIFFERS FROM THE SUPPLIED SPLICE DETAILS. 1 /5 12) 3. NEW 48-FIBER CABLE TO 02-0921 TO BE LEFT CAPPED AND COILED IN THE SPLICE TRAY FOR FUTURE SPLICING BY OTHERS. SEE SPLICE PLANS. 60 66 49 12) NEW GUC EXI CABINET TO ... JOINT USE POLE ABANDON EXI CONDUIT 45 See Inset A CATV GUC GUC (02-0500) 12" SR 1467 (STANTONSBURG ROAD) 19219 19220 1/5/12NEW MCNC UG FIBER CABLE AND HANDHOLE GUC GUC 46609 GUC EXISTING 19214 45 19213 FIBERS 1 & 2 45 1/5 12) EXISTING 1/5/12 1203 NEW GUC JOINT USE POLE  $1/4\sqrt{48}$ EN ROAD) 47 /CATV 12" 56 NEW GUC JOINT USE SEAL Greenville Signal System Communications Cable and Conduit Routing Plans DIVISION 2 PITT COUNTY GREENVILL 029531 REVIEWED BY: S.G. Haynie July 2025 RS&H MATCHLINE SHEET SCP-5 PREPARED BY: A.M. Kollar REVIEWED BY: REVISIONS INIT. DATE

> 8521 SIX FORKS ROAD, SUITE RALEIGH, NC 27615 (919) 926-4100