

TIP PROJECT: U-5875

CONTRACT: C205092


STATE OF NORTH CAROLINA
DIVISION OF HIGHWAYS

PITT COUNTY



LOCATION: SR 1203 (ALLEN ROAD) FROM SR 1467 (STANTONSBURG ROAD)
TO US 13 (DICKINSON AVENUE EXTENSION)

TYPE OF WORK: GRADING, DRAINAGE, PAVING, CULVERTS, AND SIGNALS

STATE	STATE PROJECT REFERENCE NO.	SHEET NO.	TOTAL SHEETS
N.C.	U-5875	1	
STATE PROJ. NO.	F. A. PROJ. NO.	DESCRIPTION	
44677.1.1		PE	
44677.2.1		RW	
44677.2.3		UTILITIES	
44677.3.1		CONST.	

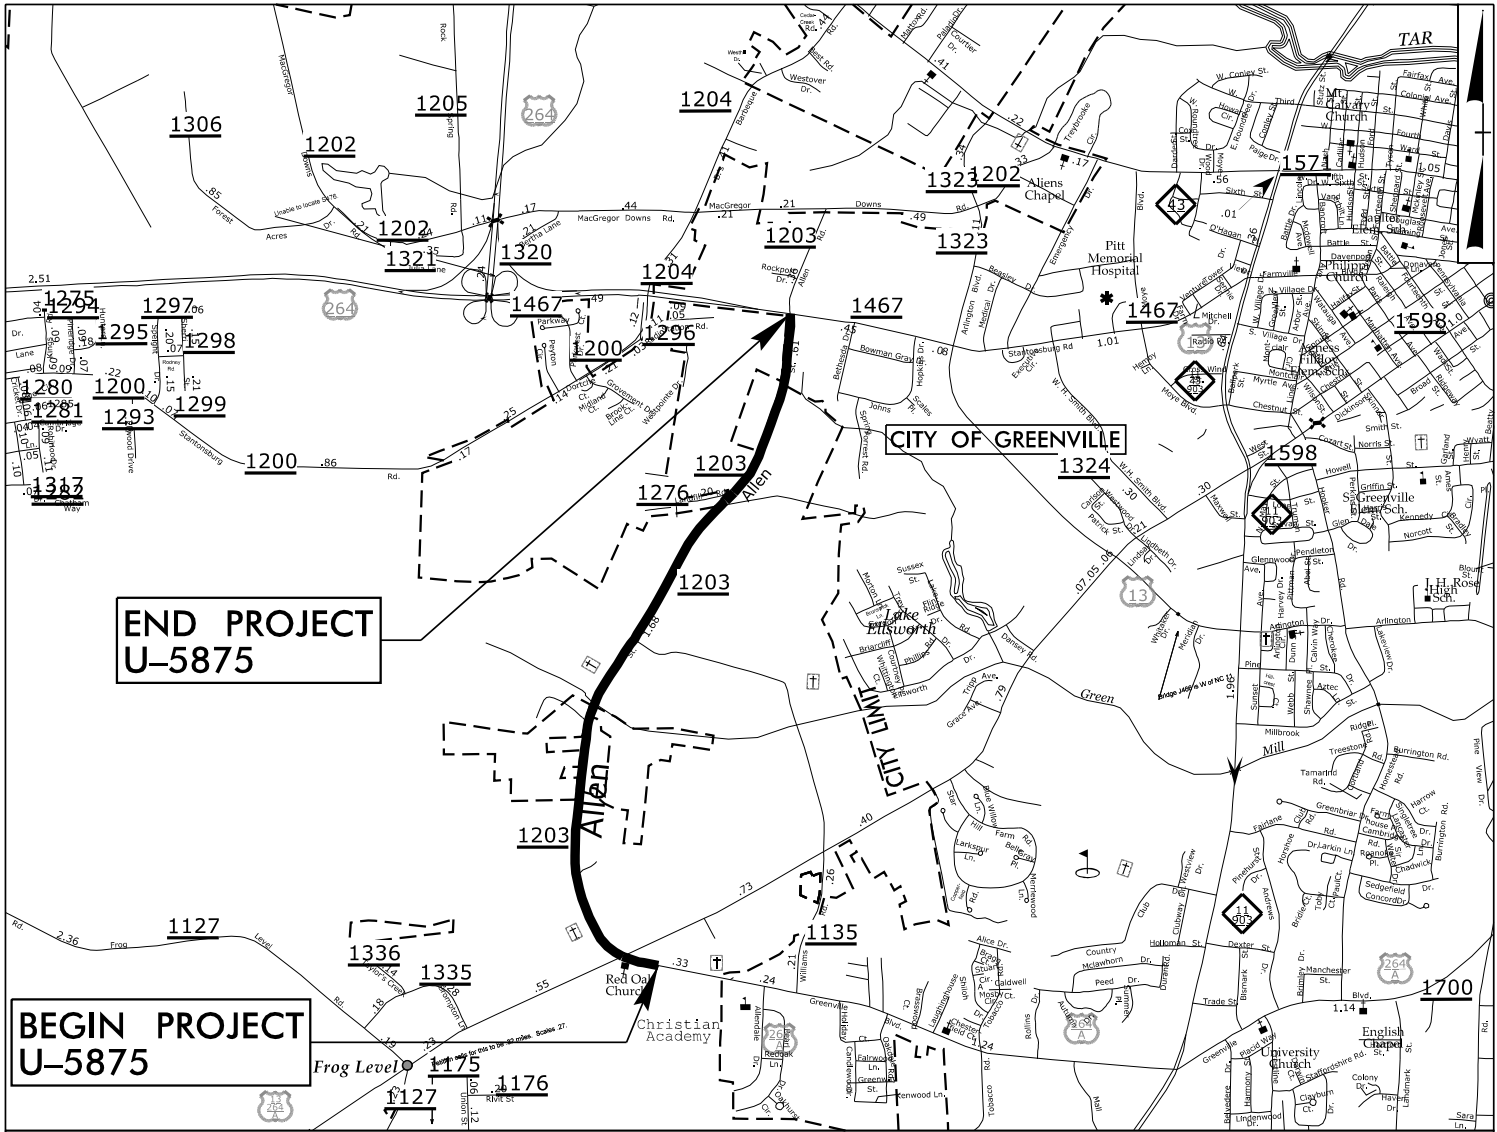

VICINITY MAP

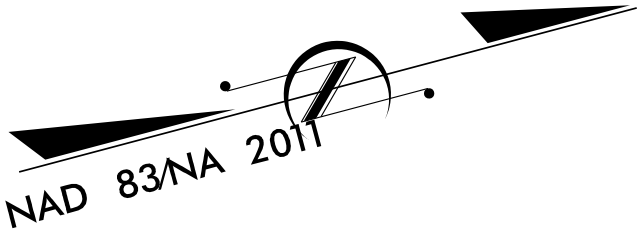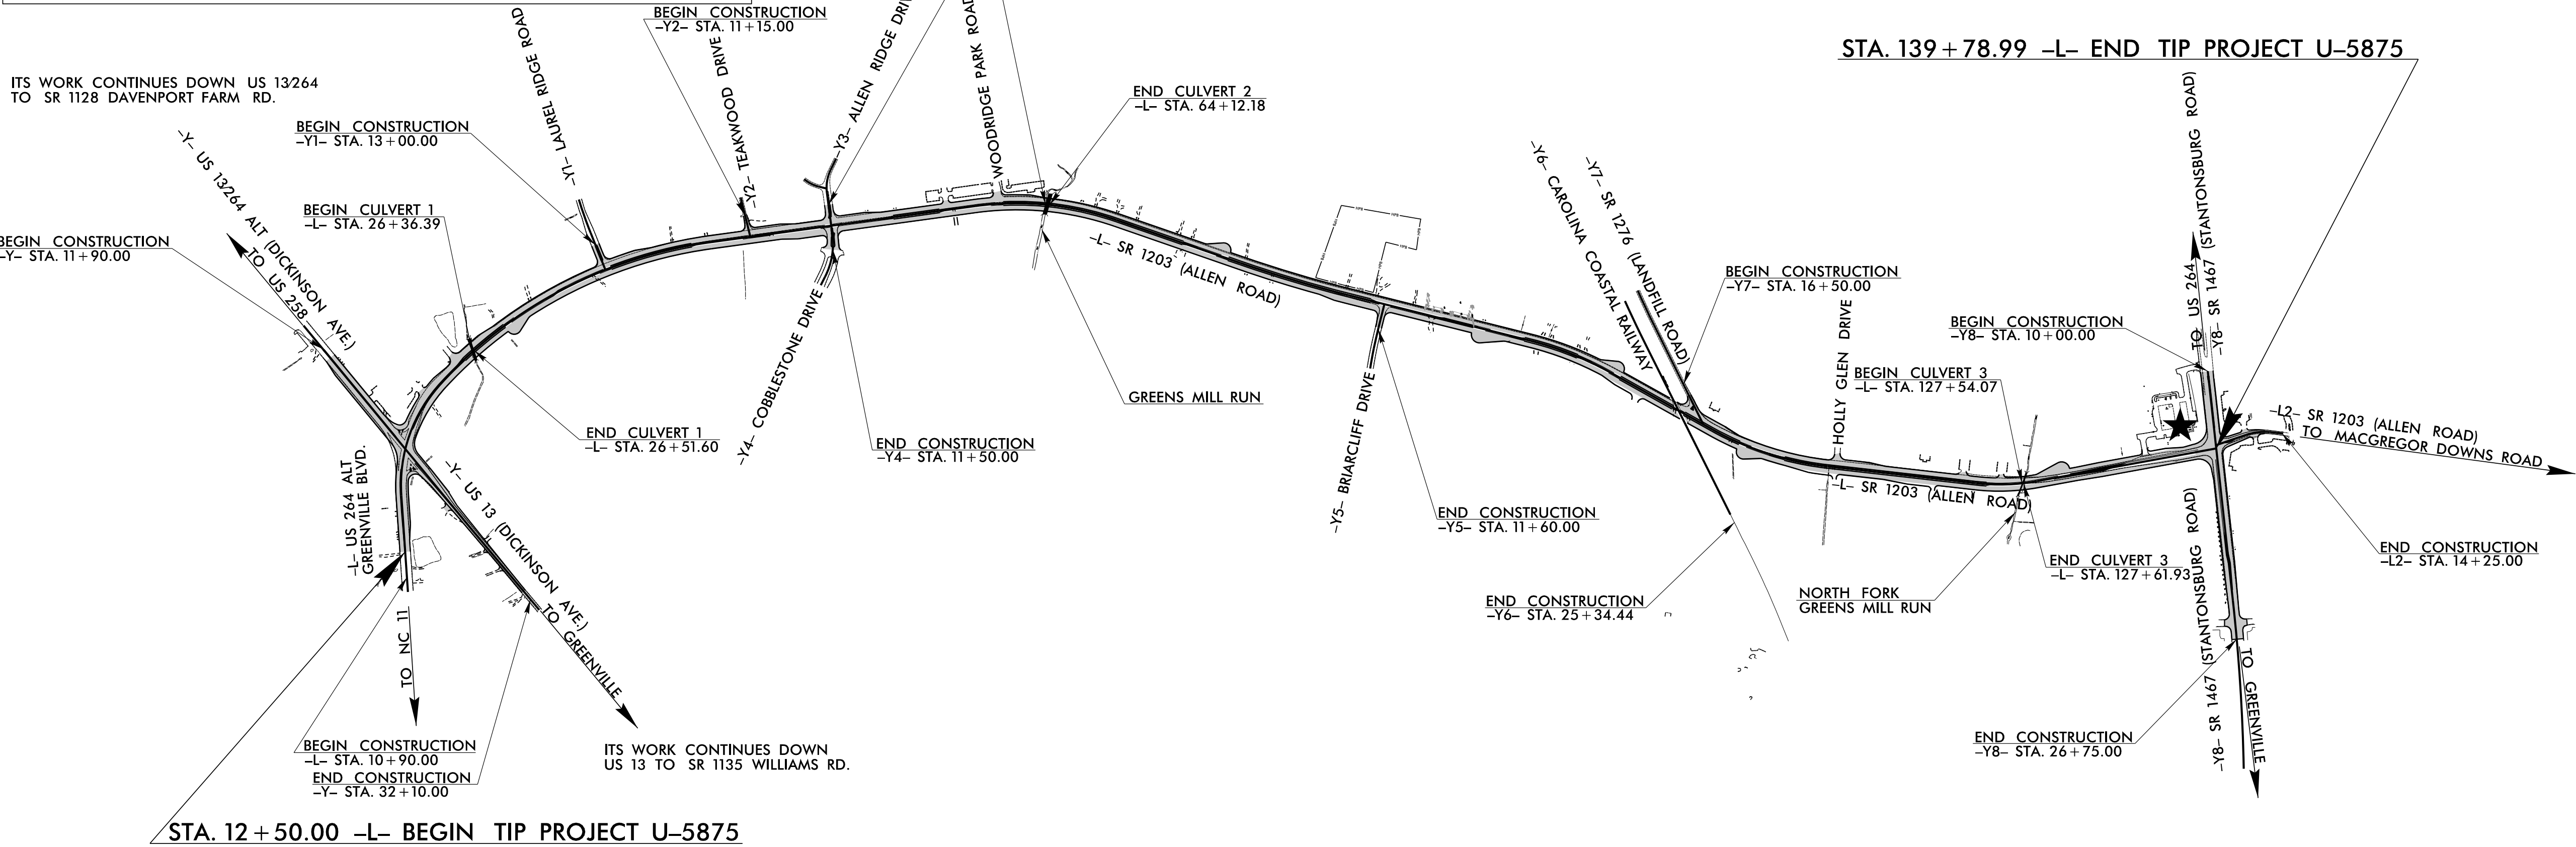

STRUCTURES

DESIGN DATA	
ADT 2025	= 26,413
ADT 2040	= 35,100
K	= 9 %
D	= 60 %
T	= 7 % *
V	= 50 MPH
* TTST	= 2% DUAL = 5%
FUNC CLASS	=
MINOR ARTERIAL	
"REGIONAL TIER"	

PROJECT LENGTH	
LENGTH ROADWAY TIP PROJECT U-5875	= 2.406 MILES
LENGTH STRUCTURE TIP PROJECT U-5875	= 0.005 MILES
TOTAL LENGTH TIP PROJECT U-5875	= 2.411 MILES

Prepared in the Office of:



Johnson, Mirmiran, & Thompson Inc.
4700 Falls of Neuse Rd, Suite 100,
Raleigh, NC, 27609
License No: C-3097

2024 STANDARD SPECIFICATIONS

RIGHT OF WAY DATE:
MAY 14, 2018

LETTING DATE:
OCTOBER 21, 2025

KYLE H. COMPTON, PE
PROJECT DESIGN ENGINEER

CASEY K. WHITLEY, PE, PLS
NCDOT CONTACT



8/6/2025 | 5:32:16 PM EDT

DOCUMENT NOT CONSIDERED
FINAL UNLESS ALL
SIGNATURES COMPLETED

