

TIP NO.
U-5875

SHEET NO.
PMP-2

DocuSigned by:
John Bauman
7FFD584C3784D1...

APPROVED:

DATE: 9/10/2025

SEAL



DOCUMENT NOT CONSIDERED FINAL
UNLESS ALL SIGNATURES COMPLETED

PAVEMENT
MARKING SCHEDULE

SYMBOL	DESCRIPTION	
T20	WHITE EDGE LINE	<u>THERMOPLASTIC (6", 90 MILS)</u>
T21	WHITE SOLID LANE LINE	
T22	10 FT. WHITE SKIP	
T23	3 FT. - 9 FT./SP WHITE MINISKIP	
T24	2 FT. - 6 FT./SP WHITE MINISKIP	
T30	YELLOW EDGE LINE	
T33	YELLOW DOUBLE CENTER	
T34	2 FT. - 6 FT./SP YELLOW MINISKIP	<u>THERMOPLASTIC (12", 90 MILS)</u>
T46	WHITE CROSSWALK LINE	
T50	WHITE GORE LINE	
T51	WHITE DIAGONAL	
T52	YELLOW DIAGONAL	
T53	WHITE SOLID LANE LINE	
T54	3 FT. - 9 FT./SP WHITE MINISKIP	
T60	WHITE LINE, RR X-ING	<u>THERMOPLASTIC (16", 90 MILS)</u>
T61	WHITE STOP BAR	<u>THERMOPLASTIC (24", 90 MILS)</u>
T70	LEFT TURN ARROW	<u>THERMOPLASTIC PAVEMENT MARKING SYMBOLS (90 MILS)</u>
T71	RIGHT TURN ARROW	
T72	STRAIGHT ARROW	
T73	COMBO. LEFT/STRAIGHT ARROW	
T74	COMBO. RIGHT/STRAIGHT ARROW	
T77	U-TURN ARROW	
T90	BICYCLE SYMBOL	
T91	BICYCLE STRAIGHT ARROW	<u>THERMOPLASTIC PAVEMENT MARKING CHARACTERS (90 MILS)</u>
T94	SHARROW	
T100	ALPHANUMERIC CHARACTER	
T103	24" YIELD LINE TRIANGLE	
ME	SNOWPLOWABLE PAVEMENT MARKER	<u>PAVEMENT MARKERS</u>
MF	SNOWPLOWABLE PAVEMENT MARKER	

SUMMARY OF QUANTITIES

ITEM NO.		ITEM DESCRIPTION	QUANTITY	UNIT
DESC. NO.	SECT. NO.			
4688000000-E	1205	THERMOPLASTIC PAVEMENT MARKING LINES (6", 90 MILS)	57,859	LF
4700000000-E	1205	THERMOPLASTIC PAVEMENT MARKING LINES (12", 90 MILS)	9,909	LF
4704000000-E	1205	THERMOPLASTIC PAVEMENT MARKING LINES (16", 90 MILS)	210	LF
4709000000-E	1205	THERMOPLASTIC PAVEMENT MARKING LINES (24", 90 MILS)	1,200	LF
4720000000-E	1205	THERMOPLASTIC PAVEMENT MARKING CHARACTER (90 MILS)	56	EA
4725000000-E	1205	THERMOPLASTIC PAVEMENT MARKING SYMBOL (90 MILS)	225	EA
4890000000-E	SP	YIELD LINE THERMOPLASTIC PAVEMENT MARKING, 24", 90 MILS	35	LF
4895000000-N	SP	INLAID CRADLE PAVEMENT MARKERS	1,173	EA

7/10/2025 2:05 PM PMP-2.dgn
USER: bauman

TRANSYSTEMS

1 Glenwood Avenue
Raleigh, NC 27603
Tel: 919.789.9977
Fax: 919.789.9591
License: F-0453

PAVEMENT MARKING SCHEDULE
& SUMMARY OF QUANTITIES

TIP NO.
U-5875

SHEET NO.
PMP-4

DocuSigned by:
John Bauman
77FD584C3784D1...


APPROVED:

DATE: 9/10/2025

SEAL

SEAL
052428
ENGINEER
JOHN BAUMAN

DOCUMENT NOT CONSIDERED FINAL
UNLESS ALL SIGNATURES COMPLETED

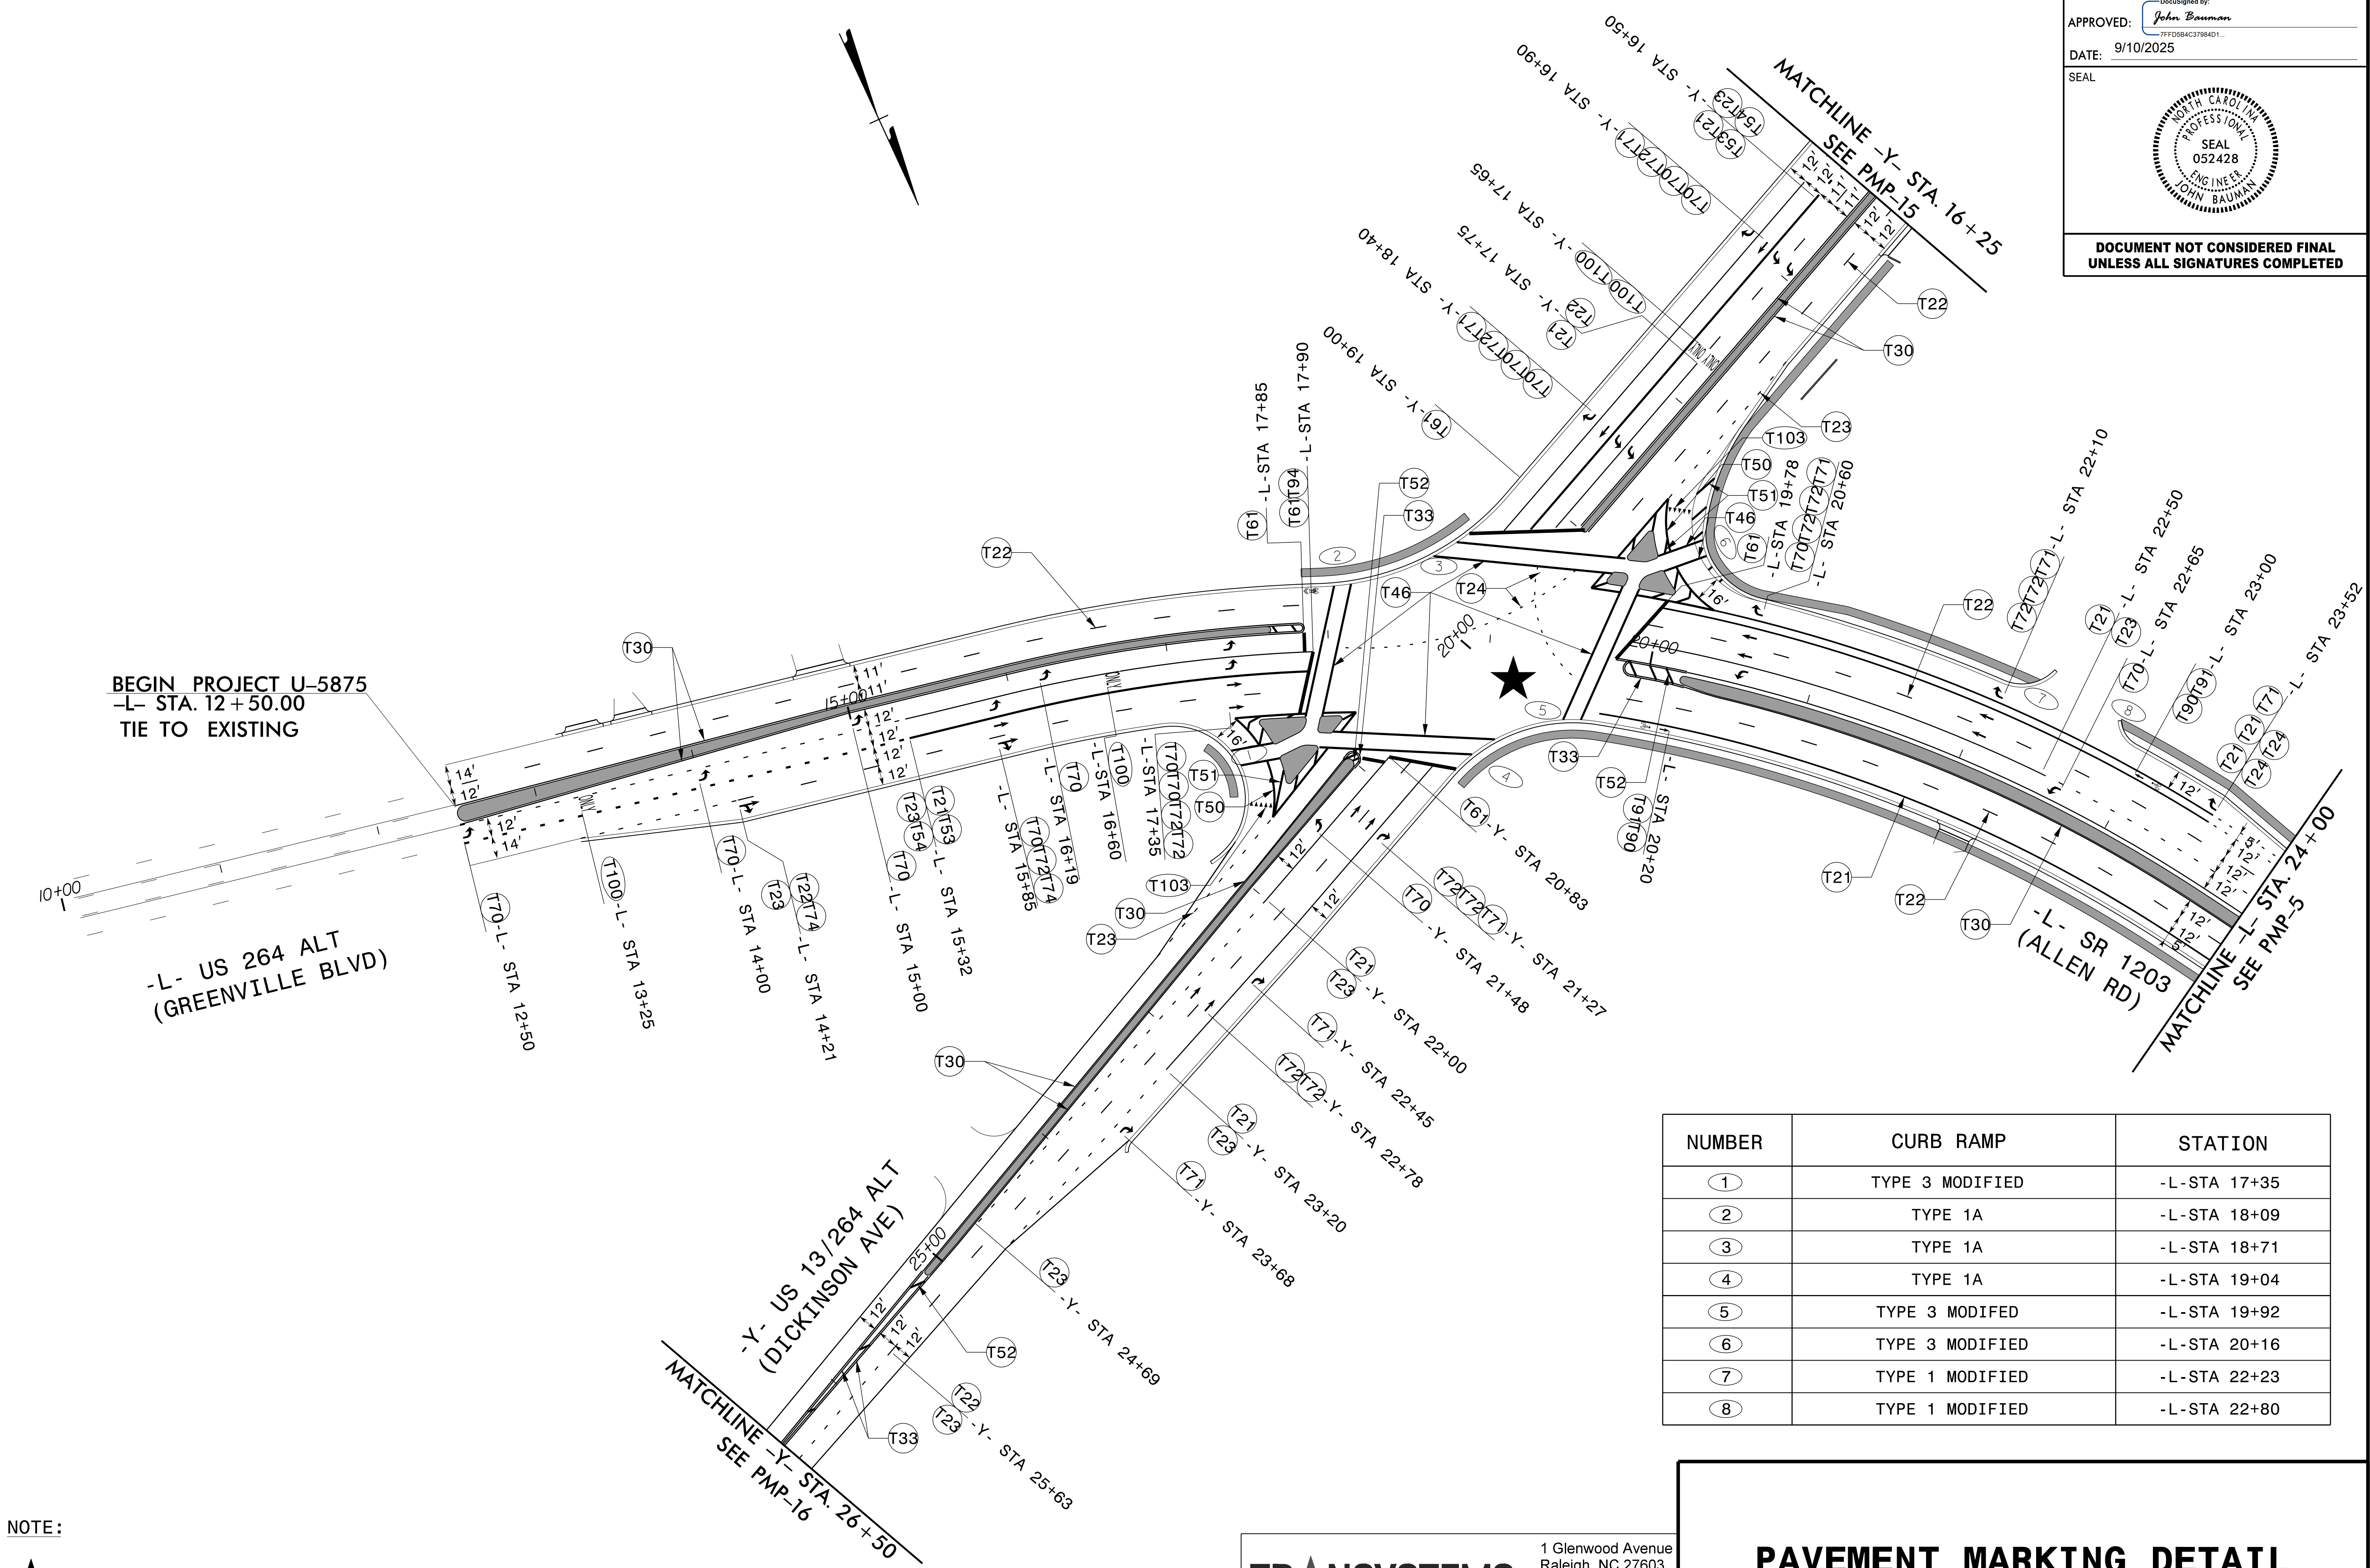

NUMBER	CURB RAMP	STATION
①	TYPE 3 MODIFIED	-L-STA 17+35
②	TYPE 1A	-L-STA 18+09
③	TYPE 1A	-L-STA 18+71
④	TYPE 1A	-L-STA 19+04
⑤	TYPE 3 MODIFIED	-L-STA 19+92
⑥	TYPE 3 MODIFIED	-L-STA 20+16
⑦	TYPE 1 MODIFIED	-L-STA 22+23
⑧	TYPE 1 MODIFIED	-L-STA 22+80

NOTE:
★ SIGNALIZED INTERSECTION

TRANSYSTEMS

1 Glenwood Avenue
Raleigh, NC 27603
Tel: 919.789.9977
Fax: 919.789.9591
License: F-0453

PAVEMENT MARKING DETAIL

7/1/2025 2:05 PM PMP-4.dgn
USER: bauman

NUMBER	CURB RAMP	STATION
①	TYPE 1 MODIFIED	-L-STA 24+95
②	TYPE 1 MODIFIED	-L-STA 25+62
③	TYPE 3 MODIFIED	-L-STA 35+85
④	TYPE 1 MODIFIED	-L-STA 36+54


TIP NO.
U-5875

SHEET NO.
PMP-5


APPROVED: 

DATE: 9/10/2025

SEAL

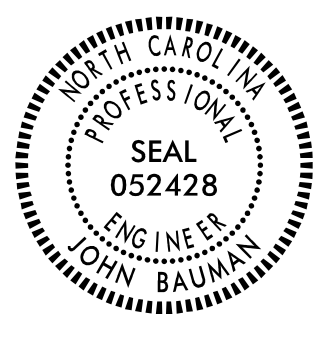

DOCUMENT NOT CONSIDERED FINAL
UNLESS ALL SIGNATURES COMPLETED

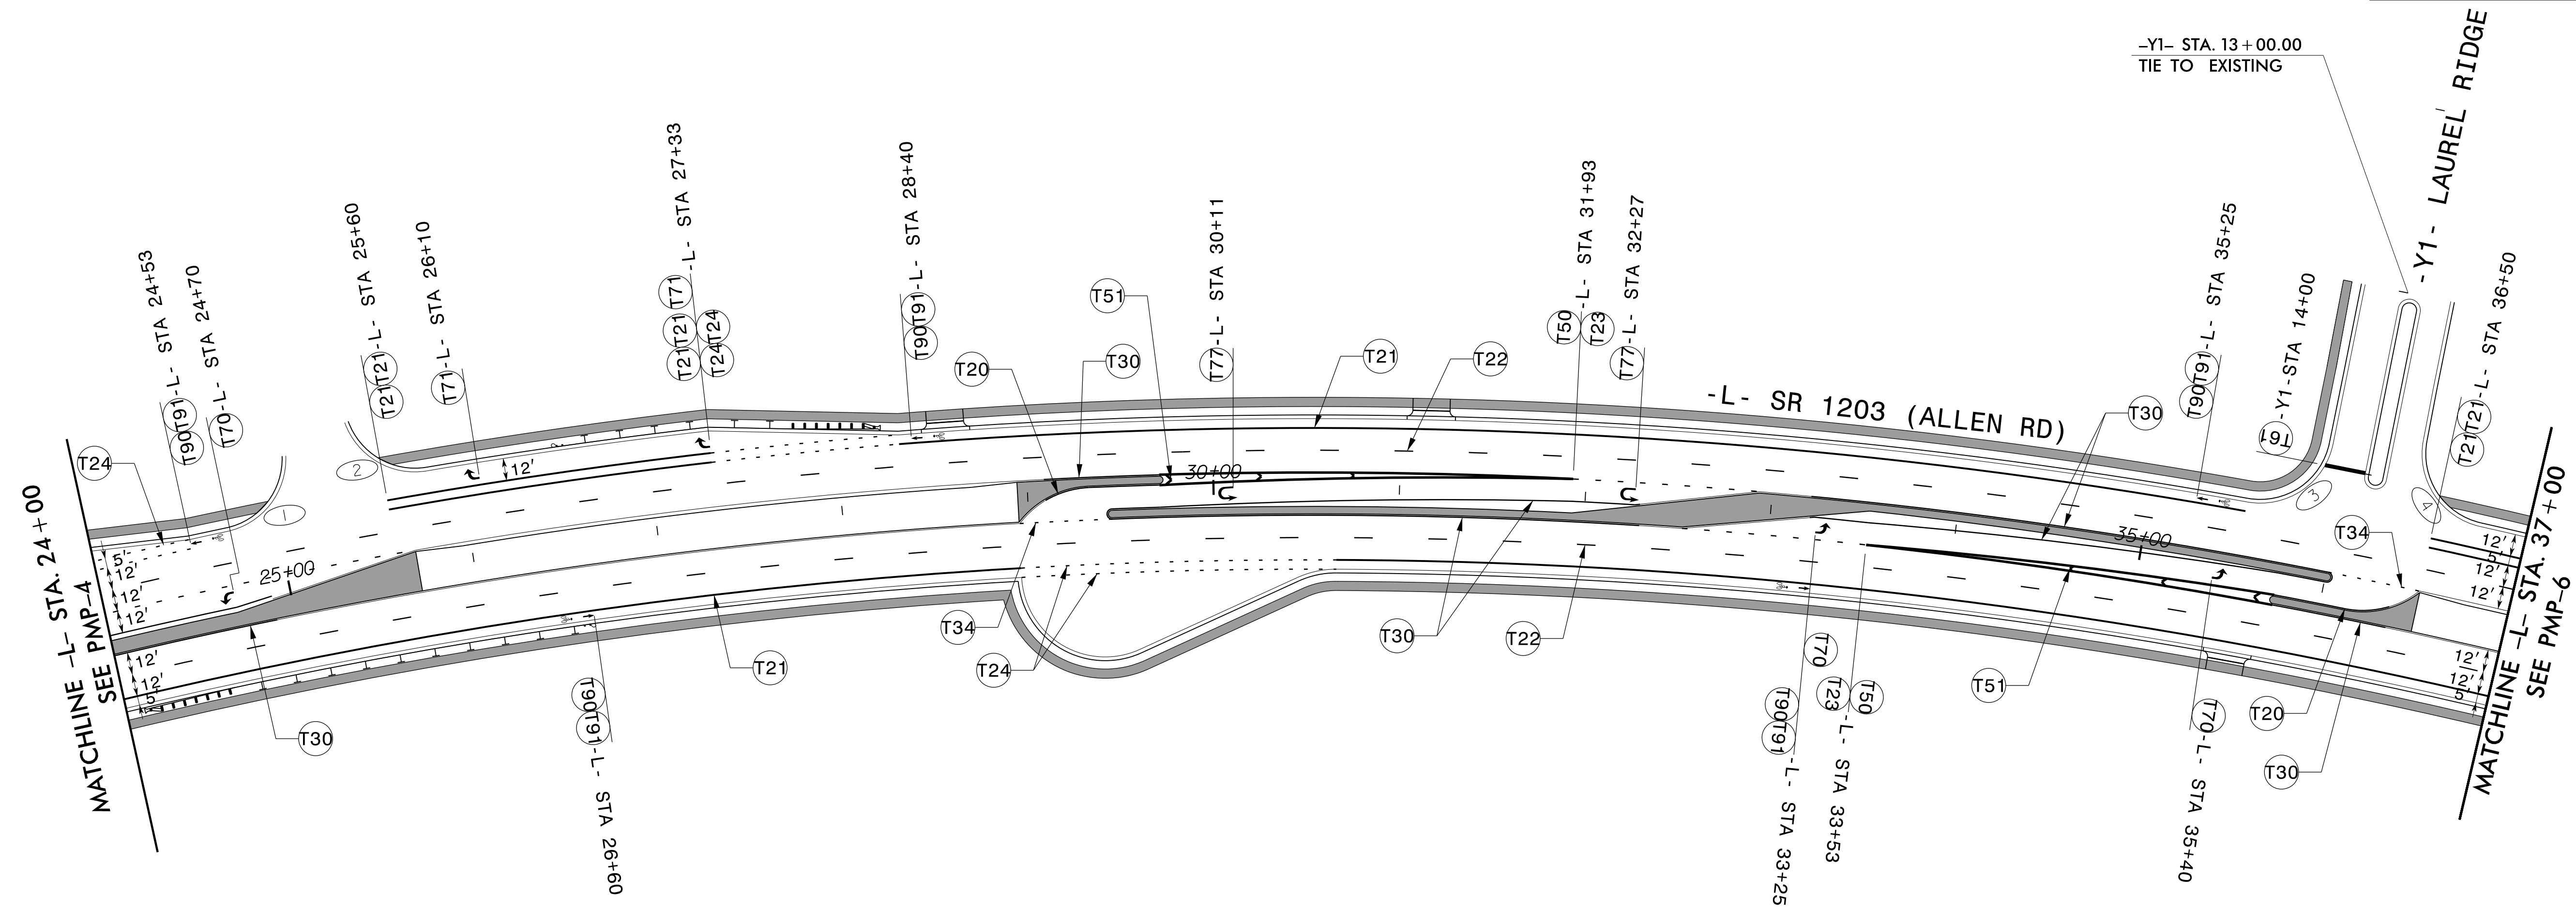




1 Glenwood Avenue
Raleigh, NC 27603
Tel: 919.789.9977
Fax: 919.789.9591
License: F-0453

PAVEMENT MARKING DETAIL

7/14/2025 2:05 PM PMP-7.dgn
USER: bauman

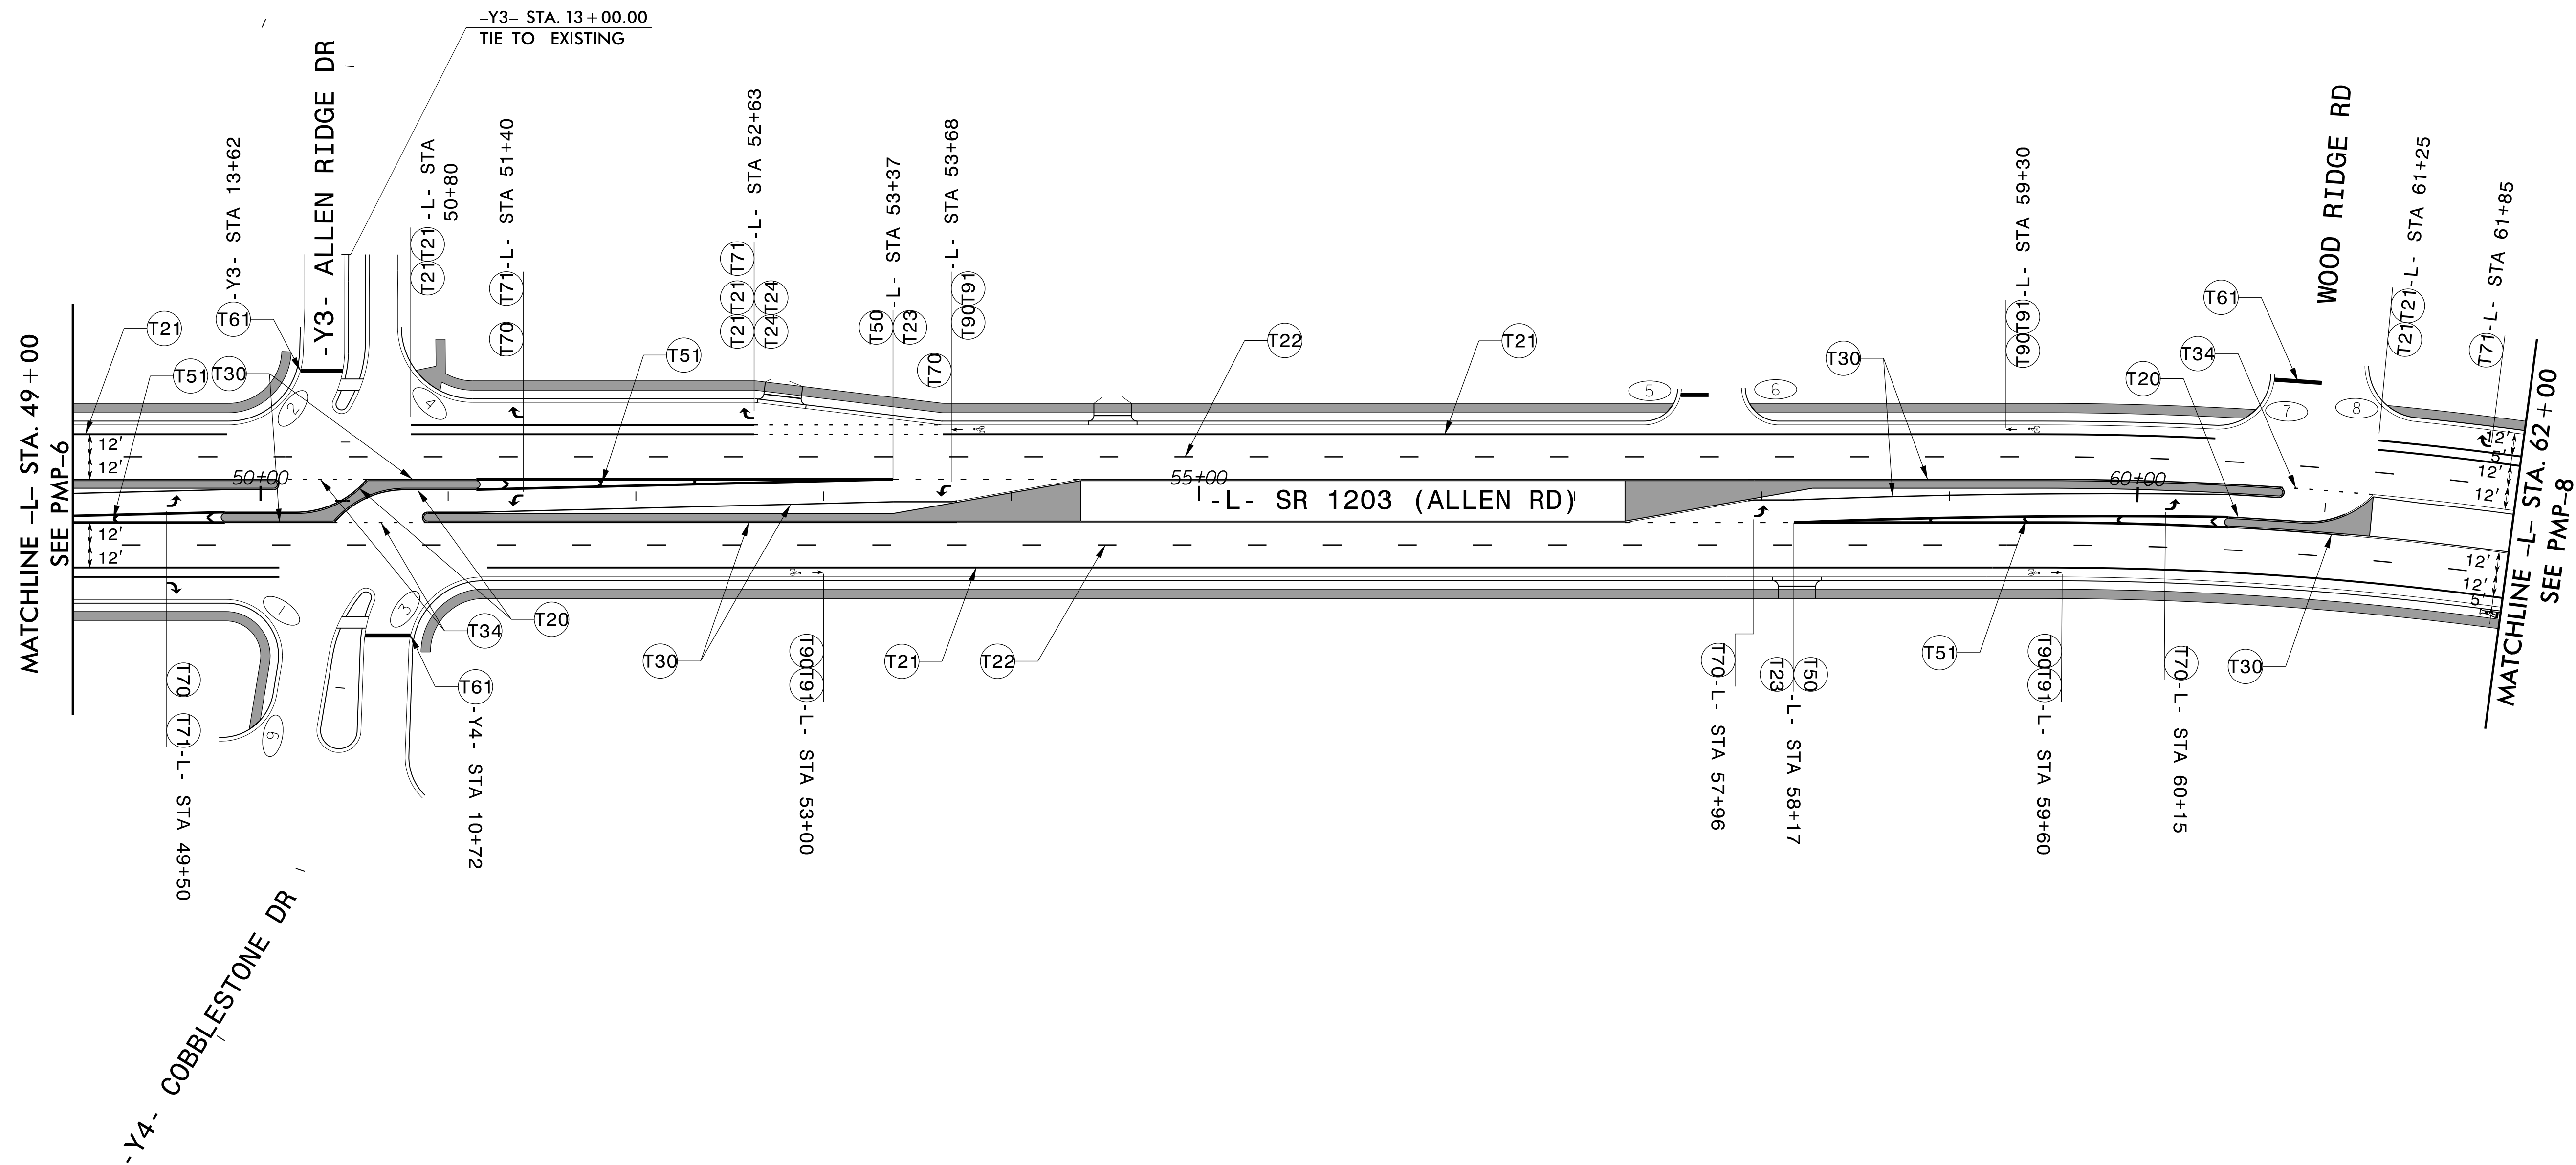

NUMBER	CURB RAMP	STATION
①	TYPE 3 MODIFIED	-L-STA 50+05
②	TYPE 3 MODIFIED	-L-STA 50+18
③	TYPE 3 MODIFIED	-L-STA 50+82
④	TYPE 3 MODIFIED	-L-STA 50+87
⑤	TYPE 1 MODIFIED	-L-STA 57+51
⑥	TYPE 1 MODIFIED	-L-STA 57+95
⑦	TYPE 1 MODIFIED	-L-STA 60+57
⑧	TYPE 1 MODIFIED	-L-STA 61+25
⑨	TYPE 1 MODIFIED	-Y4-STA 11+27

TIP NO.
U-5875

SHEET NO.
PMP-7

APPROVED:

DocuSigned by:
John Bauman
77FD584C3784D1...

DATE: 9/10/2025

SEAL

NORTH CAROLINA
PROFESSIONAL
SEAL
052428
ENGINEER
JOHN BAUMAN

DOCUMENT NOT CONSIDERED FINAL
UNLESS ALL SIGNATURES COMPLETED

TRANSYSTEMS

1 Glenwood Avenue
Raleigh, NC 27603
Tel: 919.789.9977
Fax: 919.789.9591
License: F-0453

PAVEMENT MARKING DETAIL

NUMBER	CURB RAMP	STATION
①	TYPE 3 MODIFIED	-L-STA 85+52
②	TYPE 1A	-L-STA 86+17
③	TYPE 3 MODIFIED	-L-STA 85+52
④	TYPE 3	-L-STA 86+17

TIP NO.
U-5875

SHEET NO.
PMP-9

DocuSigned by:
John Bauman
7FED584C3784D1...


APPROVED:

DATE: 9/10/2025

SEAL

NORTH CAROLINA
PROFESSIONAL
ENGINEER
SEAL
052428
JOHN BAUMAN

DOCUMENT NOT CONSIDERED FINAL
UNLESS ALL SIGNATURES COMPLETED

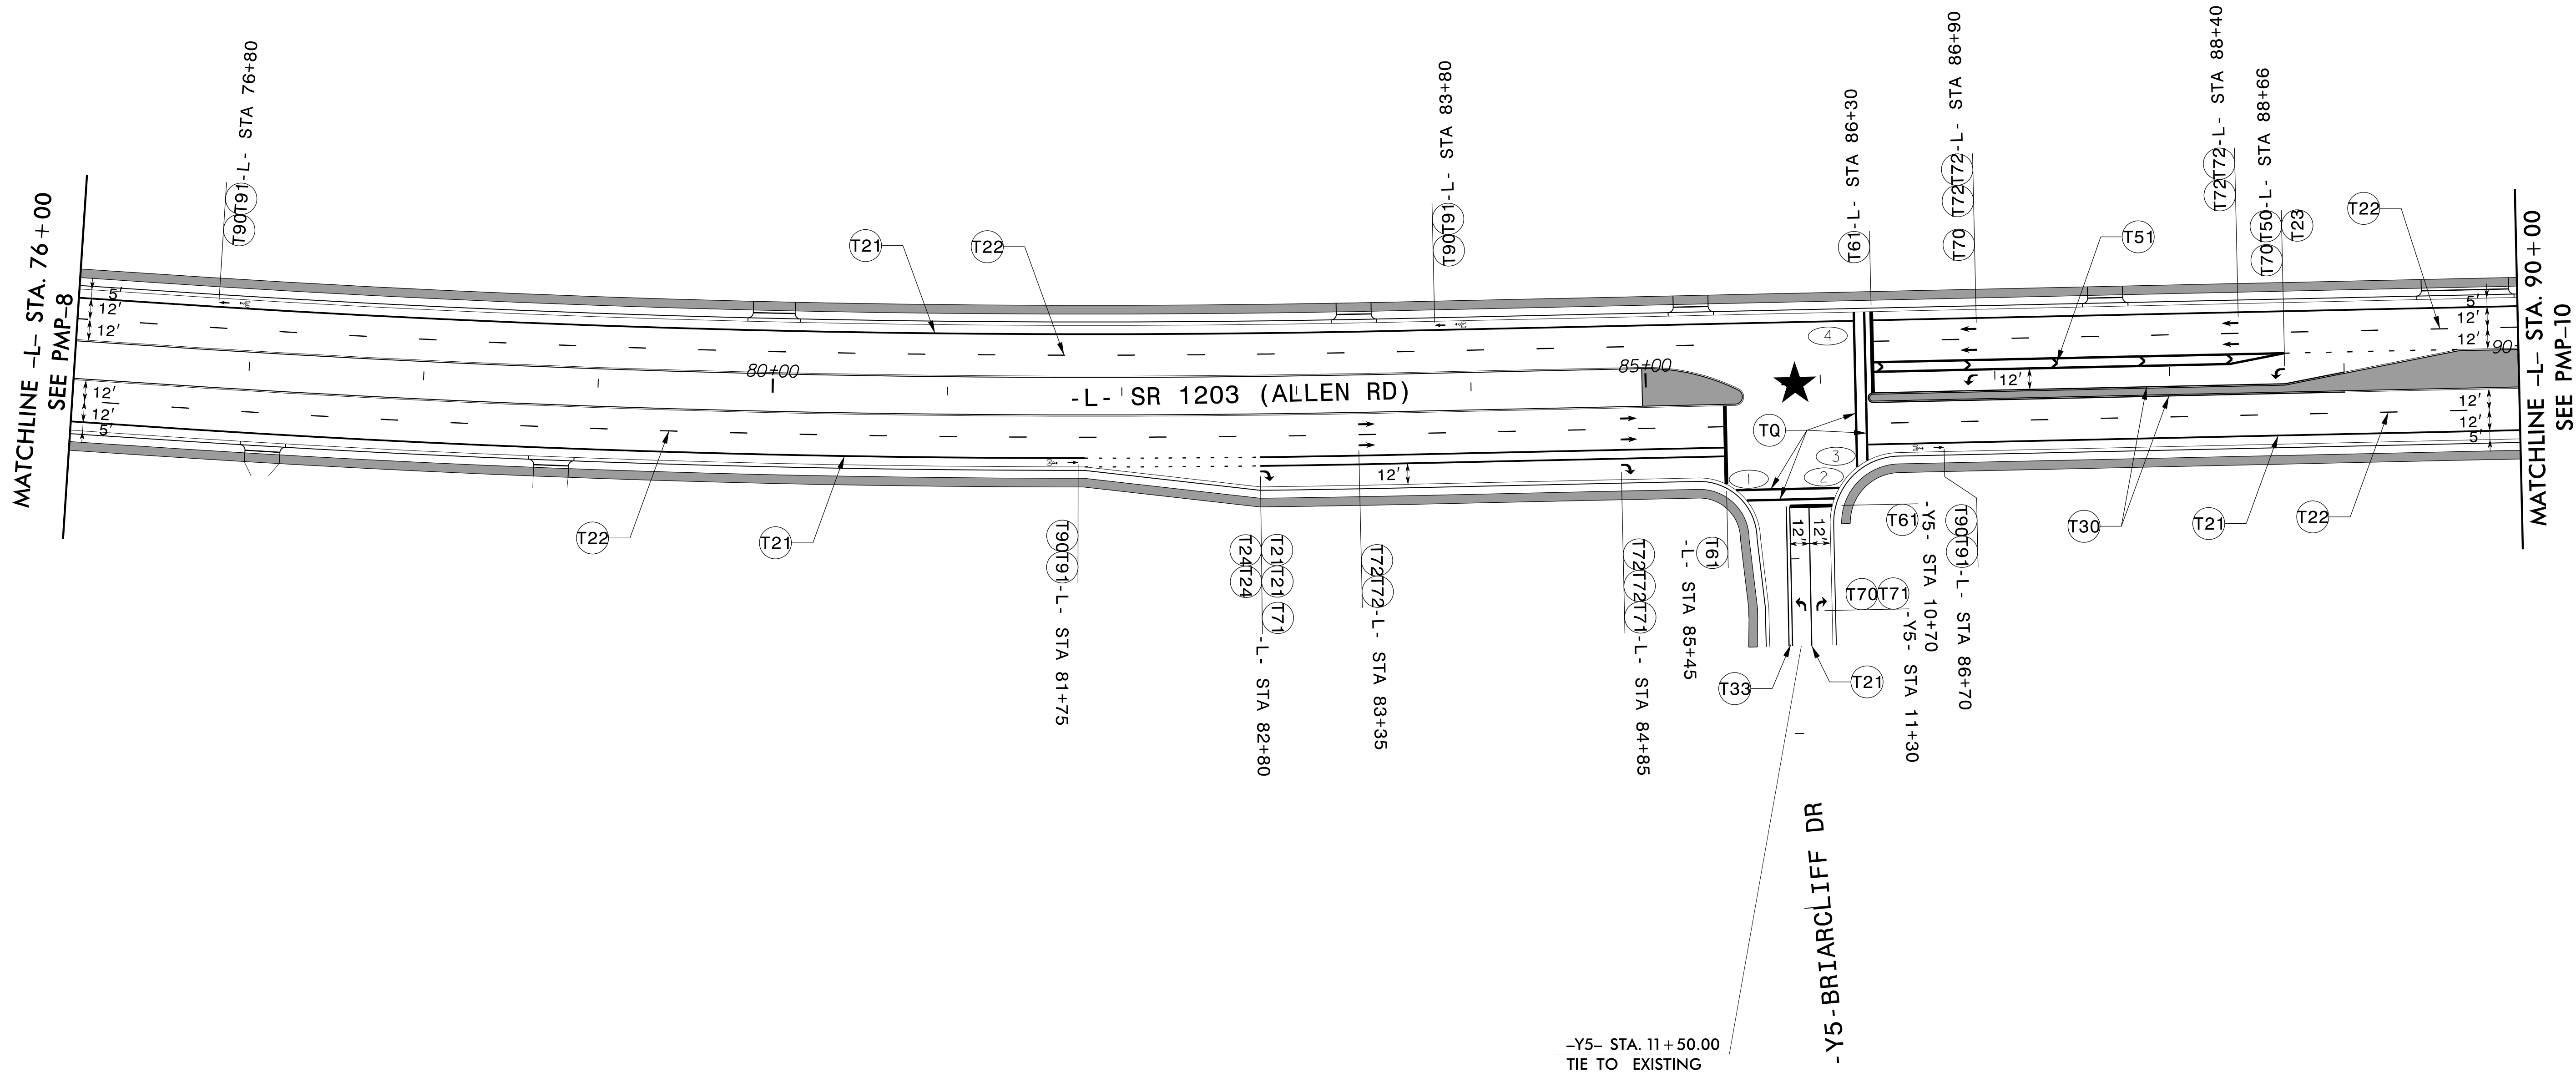

★ SIGNALIZED INTERSECTION

TRANSYSTEMS

1 Glenwood Avenue
Raleigh, NC 27603
Tel: 919.789.9977
Fax: 919.789.9591
License: F-0453

PAVEMENT MARKING DETAIL

TIP NO.
U-5875

SHEET NO.
PMP-11

DocuSigned by:
John Bauman
7FFD5B4C3784D1...

APPROVED:


DATE: 9/10/2025

SEAL

SEAL
052428
ENGINEER
JOHN BAUMAN

DOCUMENT NOT CONSIDERED FINAL
UNLESS ALL SIGNATURES COMPLETED

NUMBER	CURB RAMP	STATION
①	TYPE 1A	-L-STA 102+96
②	TYPE 1A	-Y7-STA 17+32
③	TYPE 1A	-Y7-STA 17+32

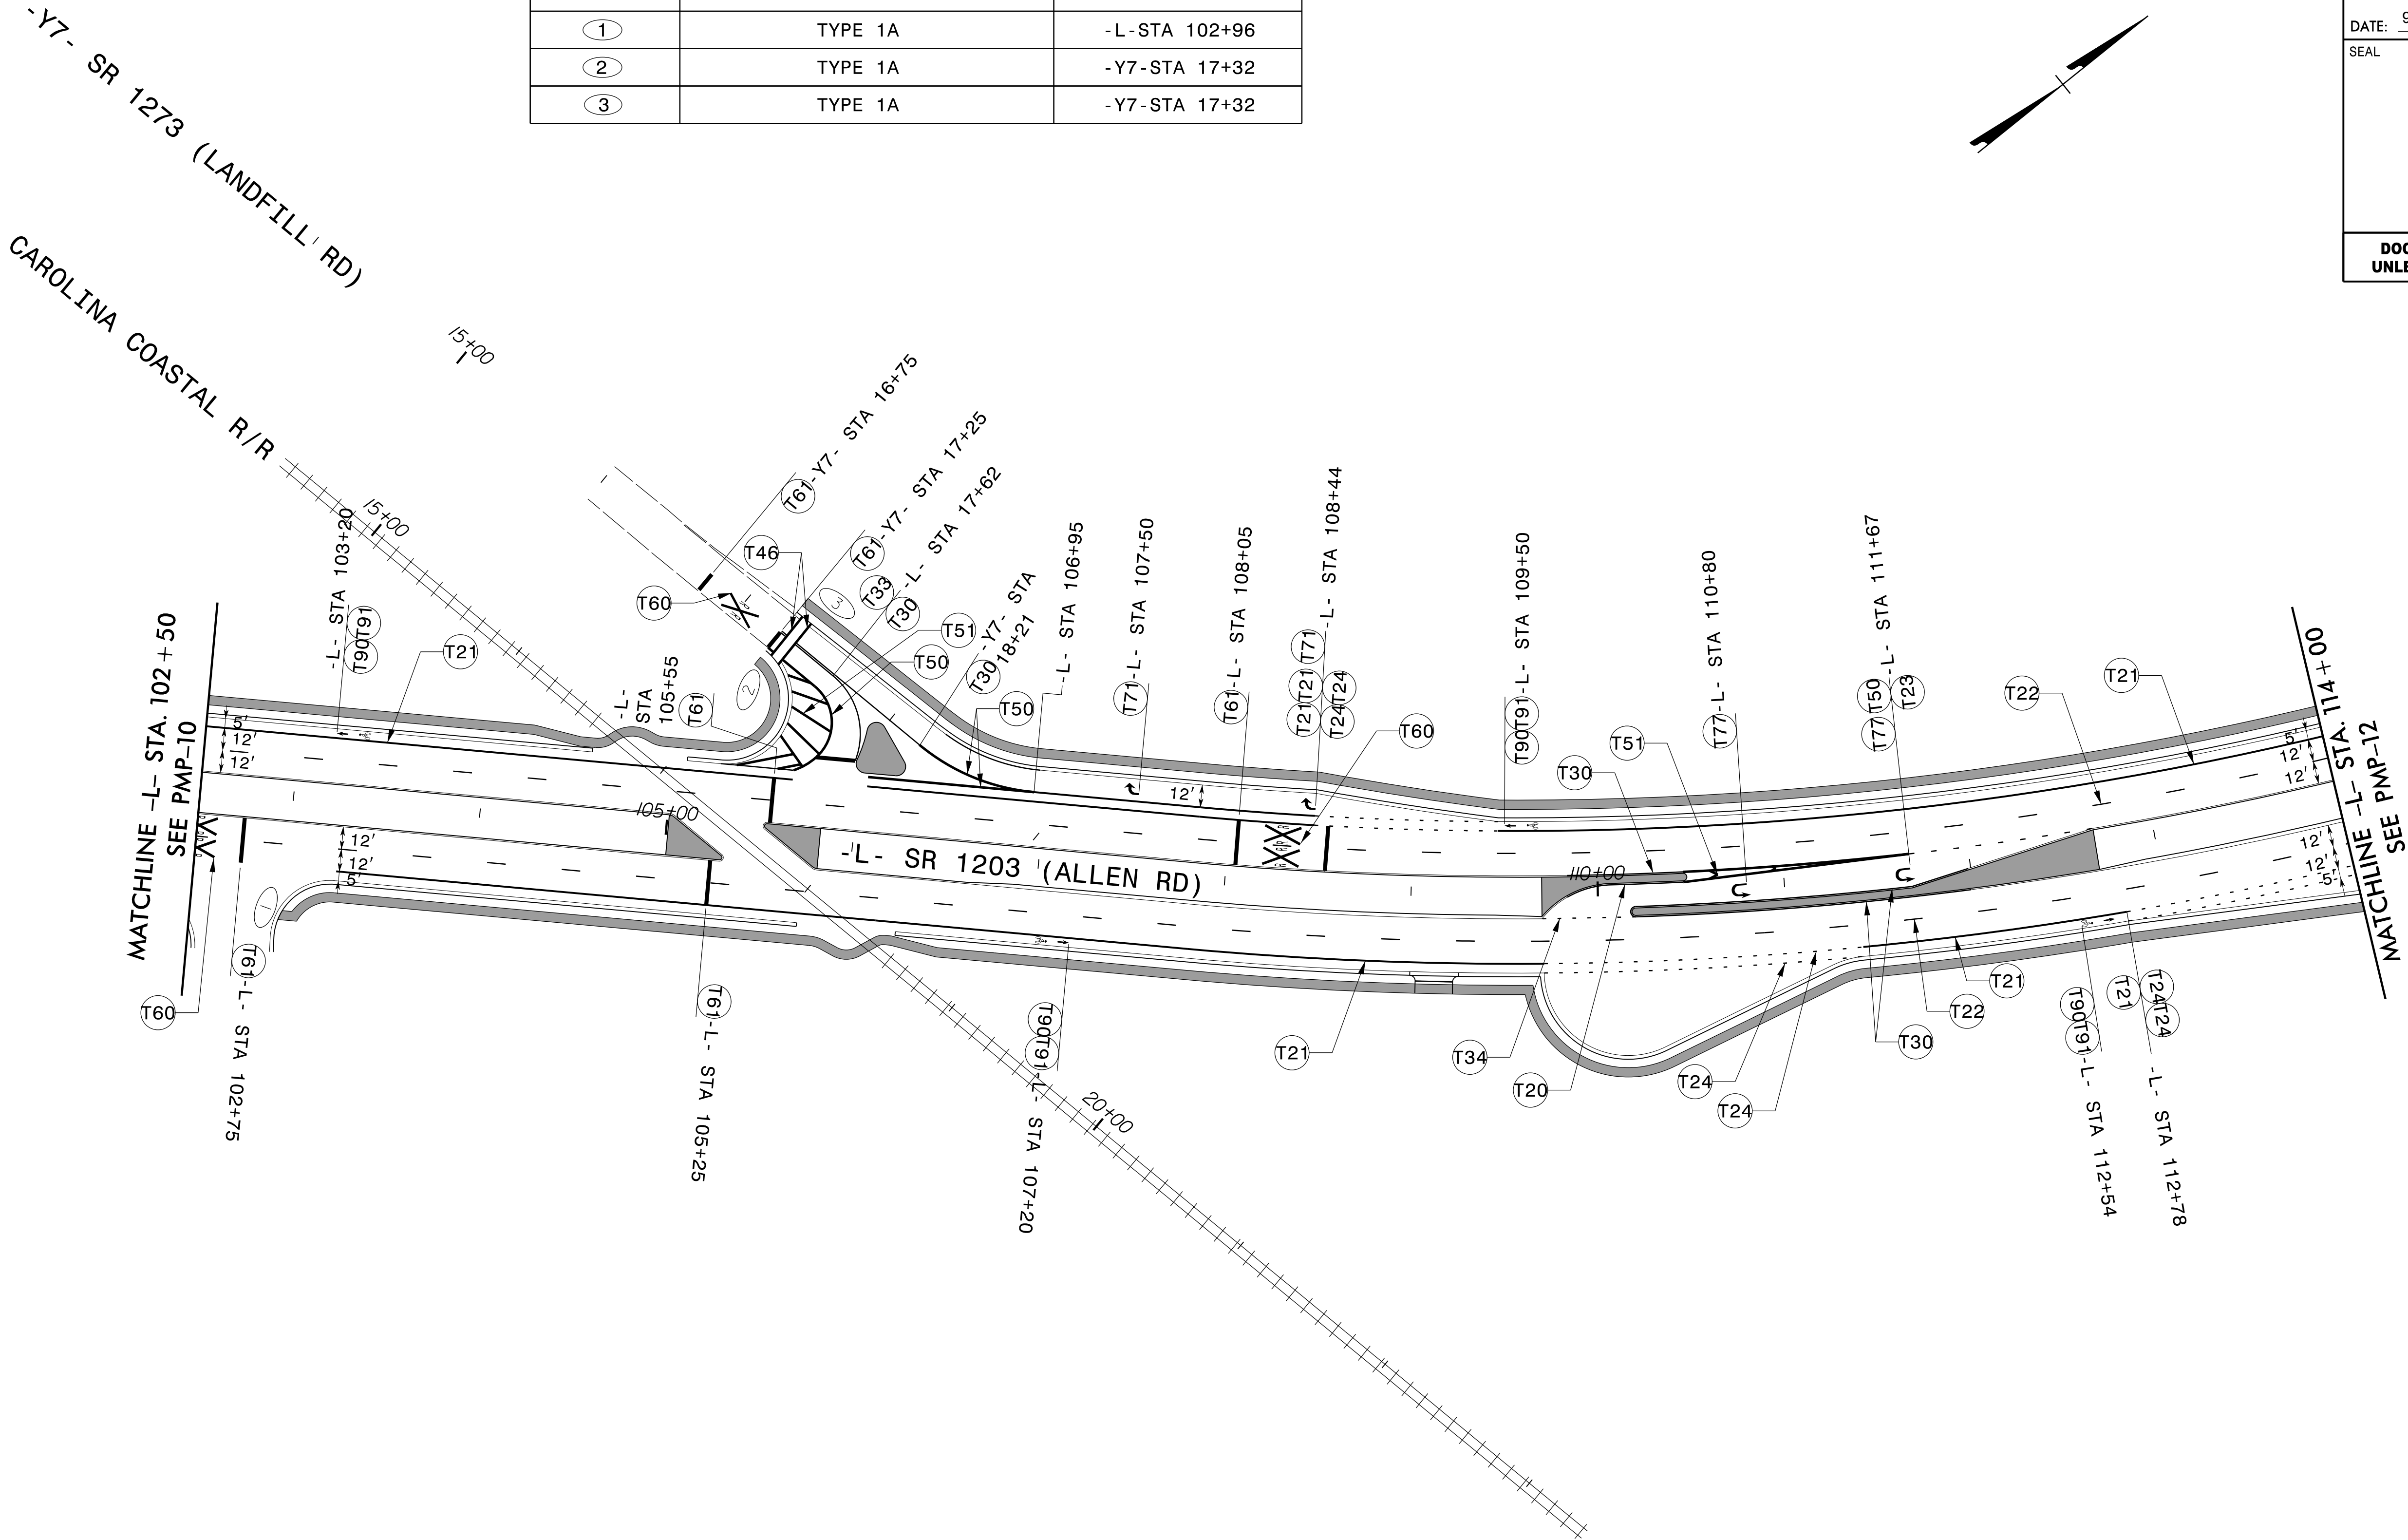

7/14/2025 2:02 PM PMP-11.dgn
USER: bauman

TRANSYSTEMS

1 Glenwood Avenue
Raleigh, NC 27603
Tel: 919.789.9977
Fax: 919.789.9591
License: F-0453

PAVEMENT MARKING DETAIL

NUMBER	CURB RAMP	STATION
①	TYPE 1 MODIFIED	-L-STA 115+55
②	TYPE 1 MODIFIED	-L-STA 115+74
③	TYPE 1A	-L-STA 116+10
④	TYPE 3 MODIFIED	-L-STA 116+19
⑤	TYPE 1 MODIFIED	-L-STA 121+87
⑥	TYPE 1A	-L-STA 122+17
⑦	TYPE 1 MODIFIED	-L-STA 123+51
⑧	TYPE 1 MODIFIED	-L-STA 124+08
⑨	TYPE 1 MODIFIED	-L-STA 126+02
⑩	TYPE 1 MODIFIED	-L-STA 126+47

TIP NO.
U-5875

SHEET NO.
PMP-12

DocuSigned by:
John Bauman
77FD584C3784D1...


APPROVED:

DATE: 9/10/2025

SEAL

NORTH CAROLINA
PROFESSIONAL
ENGINEER
SEAL
052428
JOHN BAUMAN

DOCUMENT NOT CONSIDERED FINAL
UNLESS ALL SIGNATURES COMPLETED

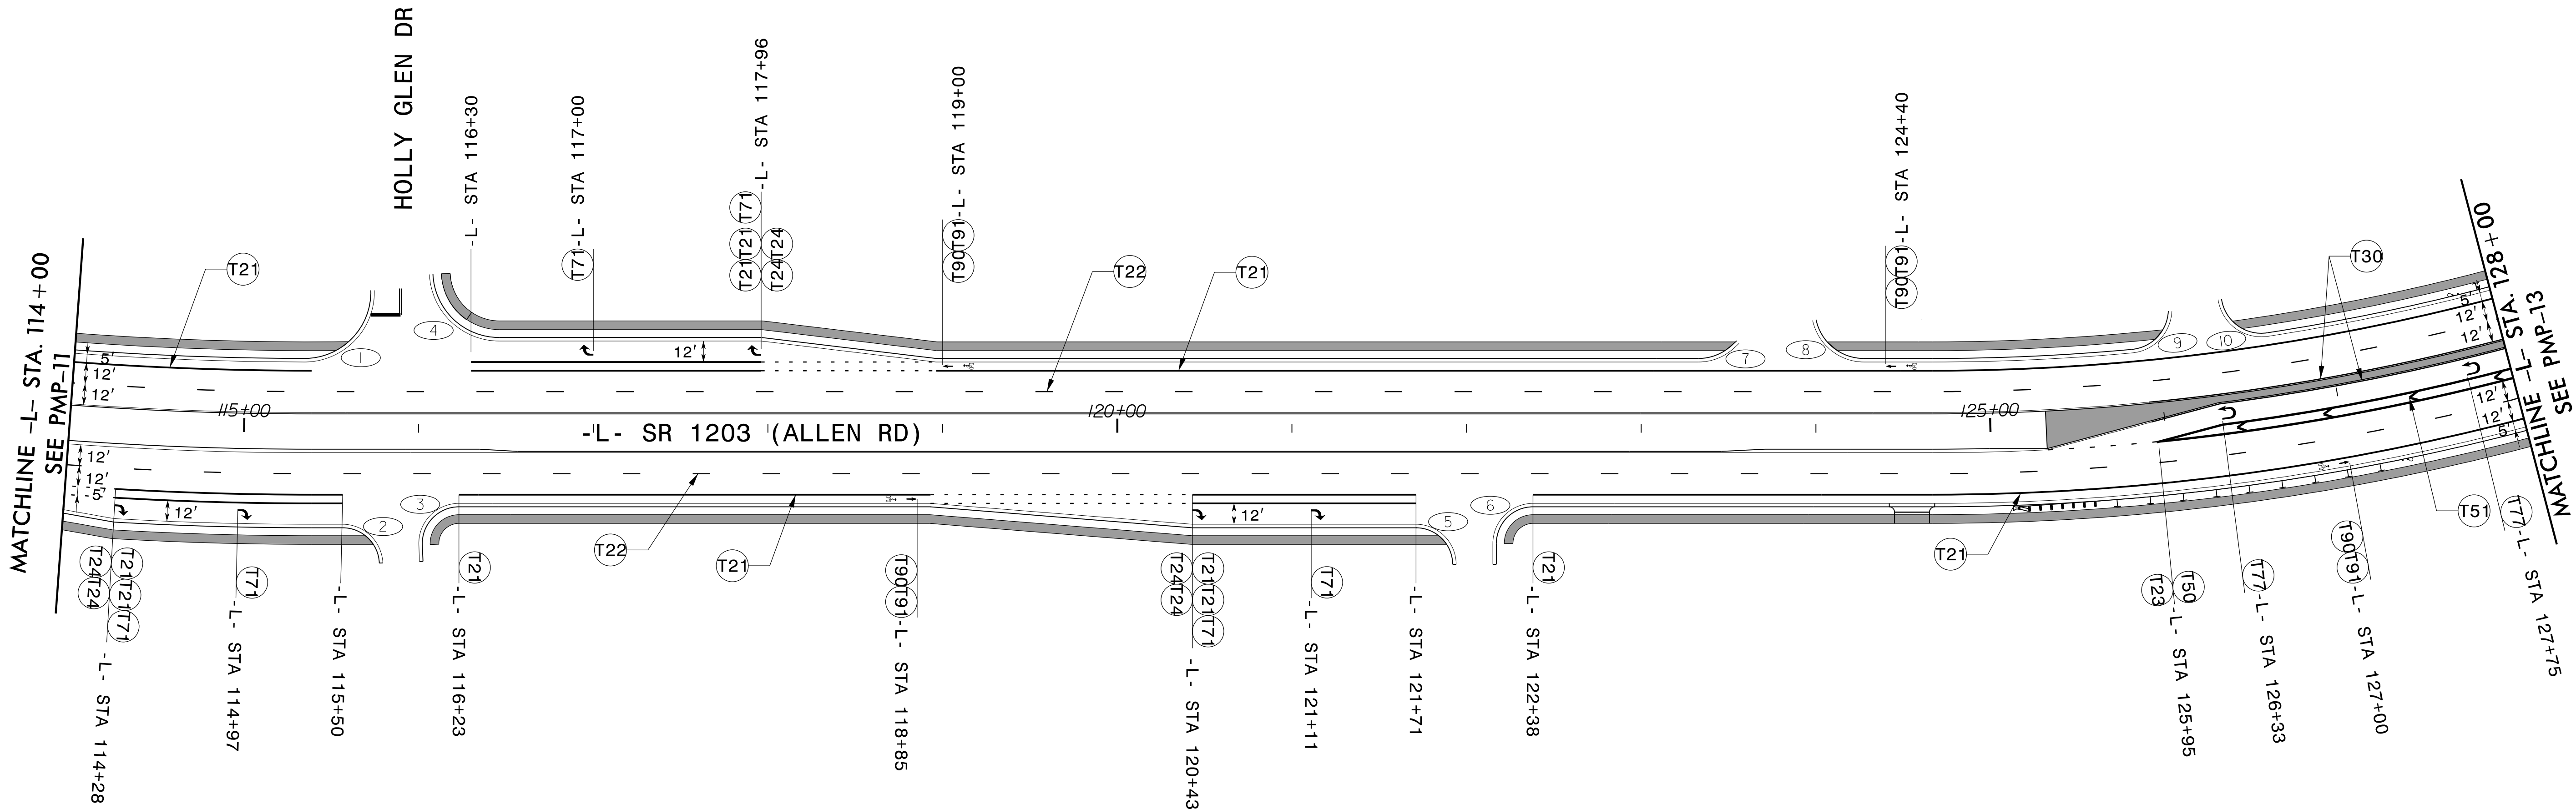

PAVEMENT MARKING DETAIL

TRANSYSTEMS

1 Glenwood Avenue
Raleigh, NC 27603
Tel: 919.789.9977
Fax: 919.789.9591
License: F-0453

TIP NO.
U-5875


SHEET NO.
PMP-14

APPROVED:
9/10/2025

DocuSigned by:
John Bauman
7FFD584C3784D1...

SEAL
052428
ENGINEER
JOHN BAUMAN

DOCUMENT NOT CONSIDERED FINAL
UNLESS ALL SIGNATURES COMPLETED

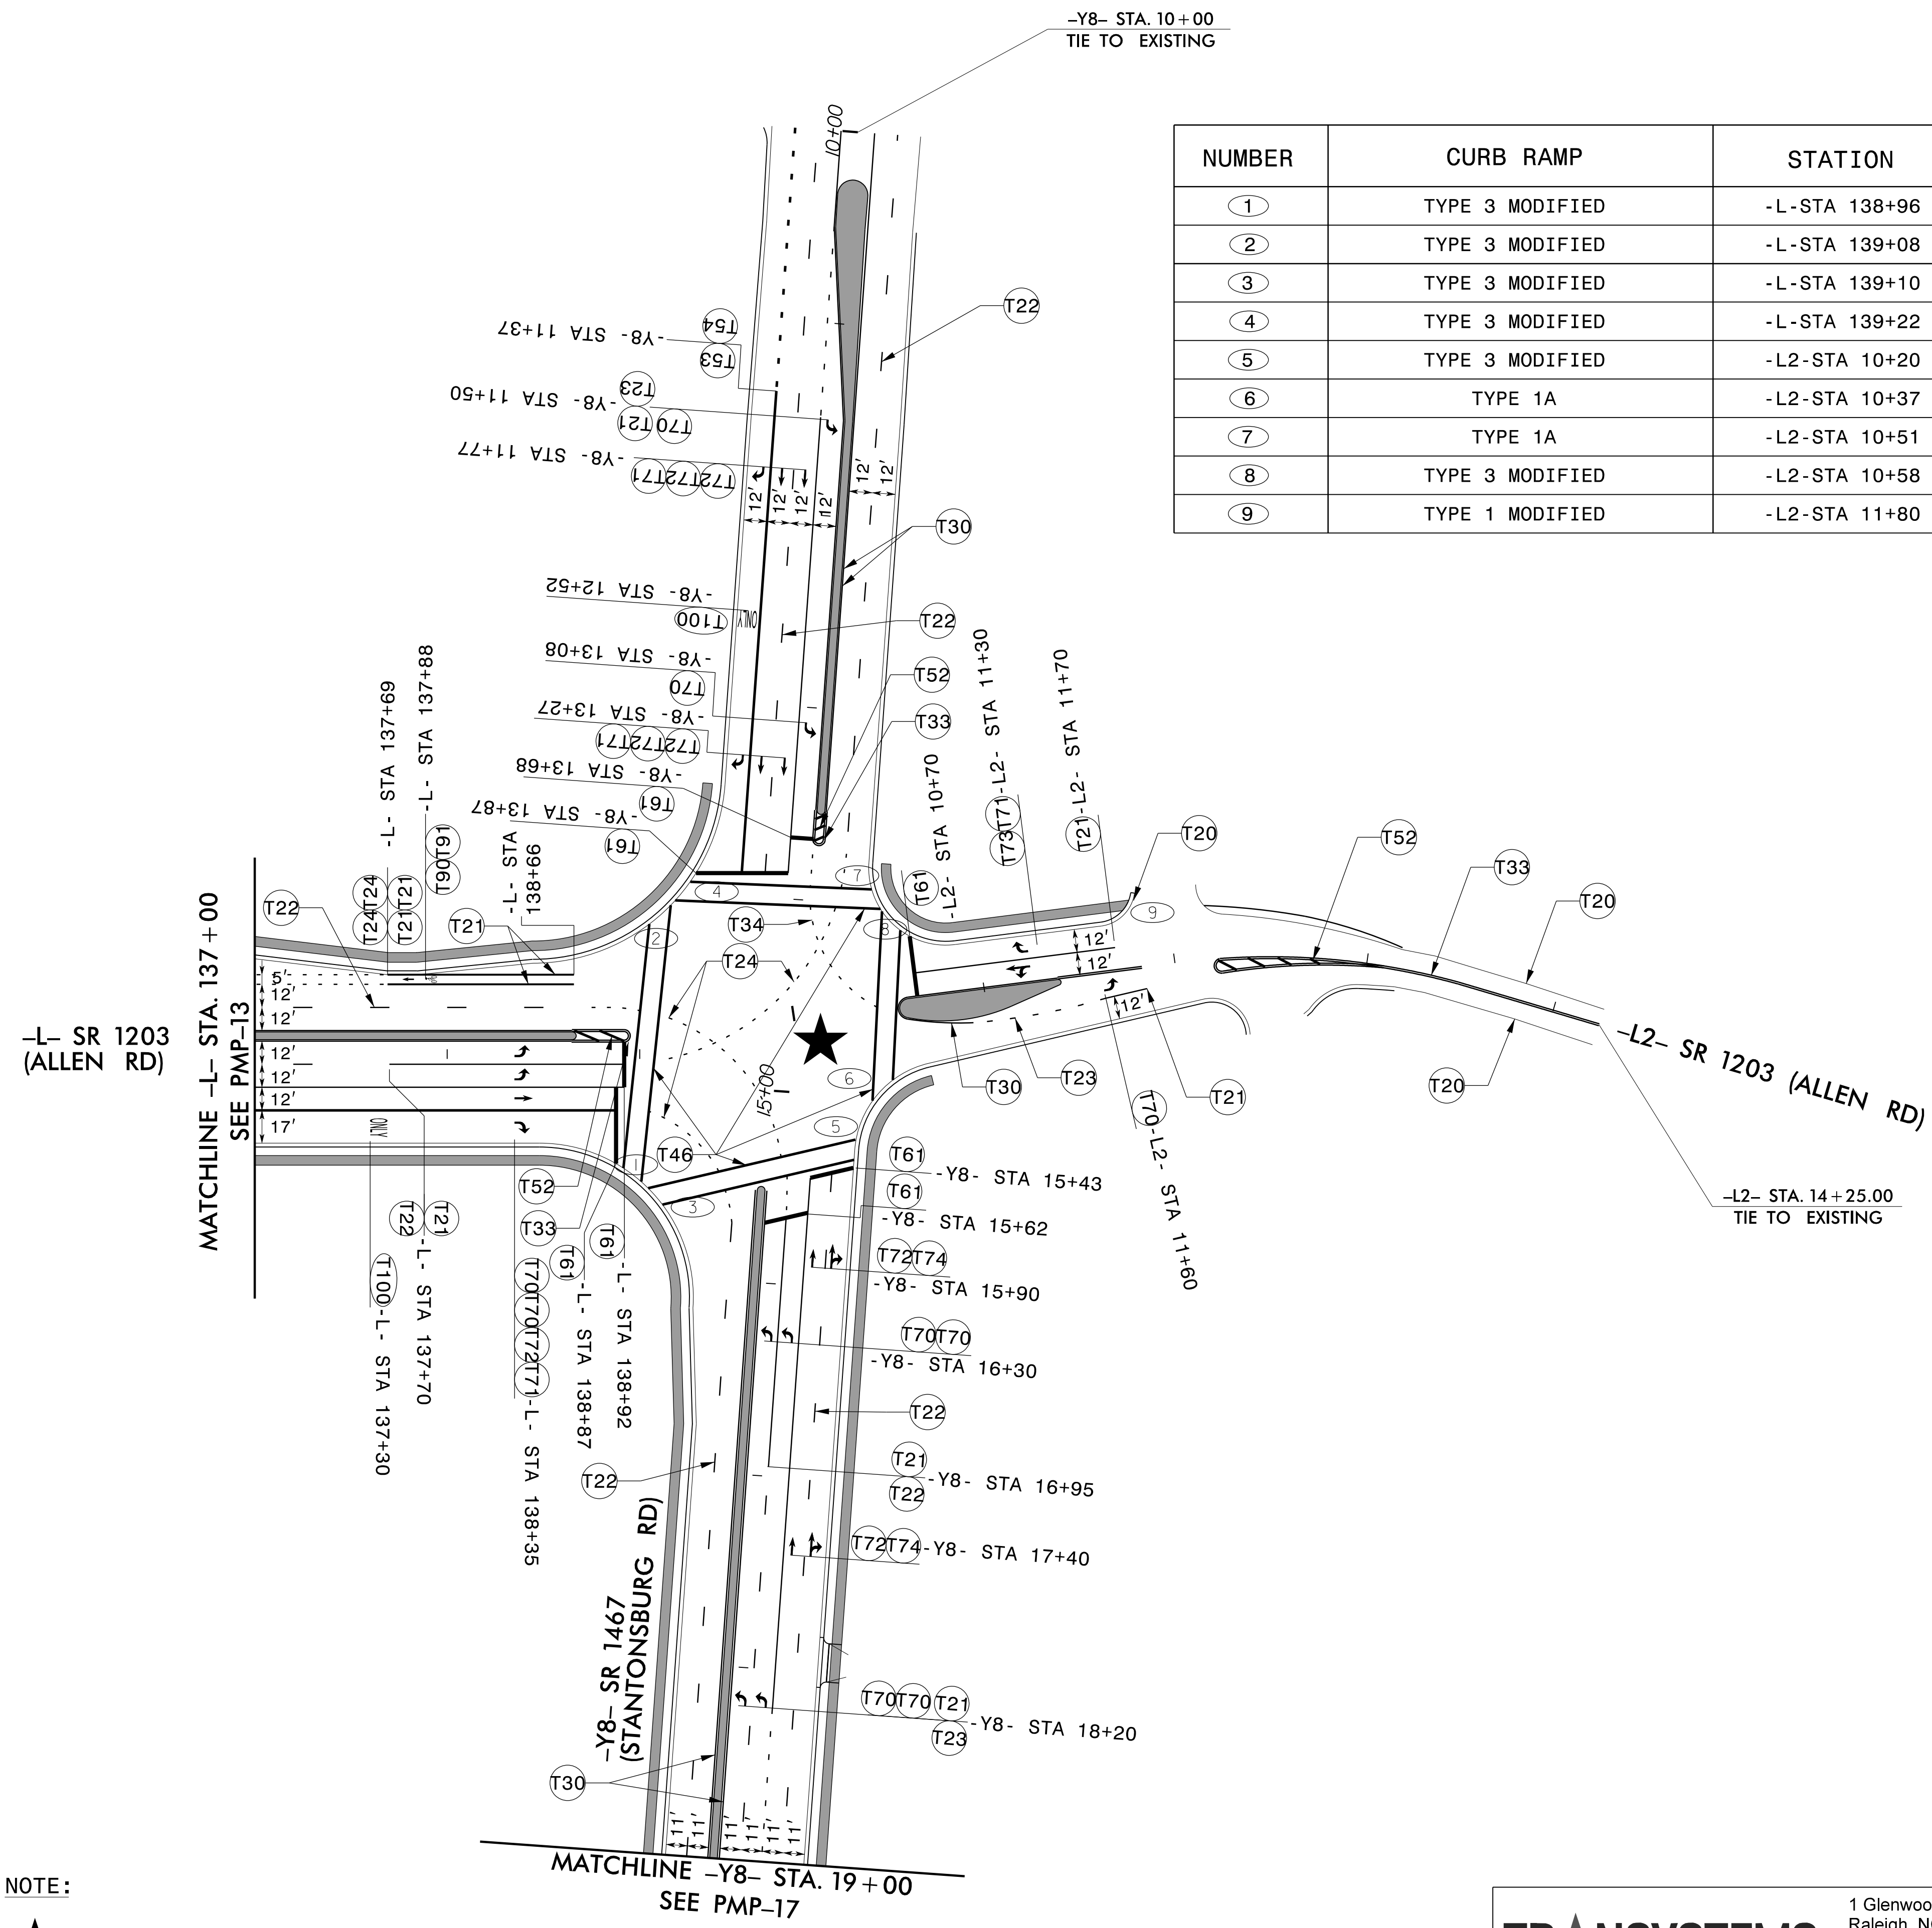

NUMBER	CURB RAMP	STATION
1	TYPE 3 MODIFIED	-L-STA 138+96
2	TYPE 3 MODIFIED	-L-STA 139+08
3	TYPE 3 MODIFIED	-L-STA 139+10
4	TYPE 3 MODIFIED	-L-STA 139+22
5	TYPE 3 MODIFIED	-L2-STA 10+20
6	TYPE 1A	-L2-STA 10+37
7	TYPE 1A	-L2-STA 10+51
8	TYPE 3 MODIFIED	-L2-STA 10+58
9	TYPE 1 MODIFIED	-L2-STA 11+80

NOTE:
★ SIGNALIZED INTERSECTION


TRANSYSTEMS

1 Glenwood Avenue
Raleigh, NC 27603
Tel: 919.789.9977
Fax: 919.789.9591
License: F-0453

PAVEMENT MARKING DETAIL

7/14/2025 2:05 PM PMP-14.dgn
USER: bauman

TIP NO.	SHEET NO.
U - 5875	PMP - 15
APPROVED: DocuSigned by: <i>John Bauman</i> 7FFD584C3784D1...	
DATE: 9/10/2025	
SEAL	
SEAL 052428 ENGINEER JOHN BAUMAN	
DOCUMENT NOT CONSIDERED FINAL UNLESS ALL SIGNATURES COMPLETED	

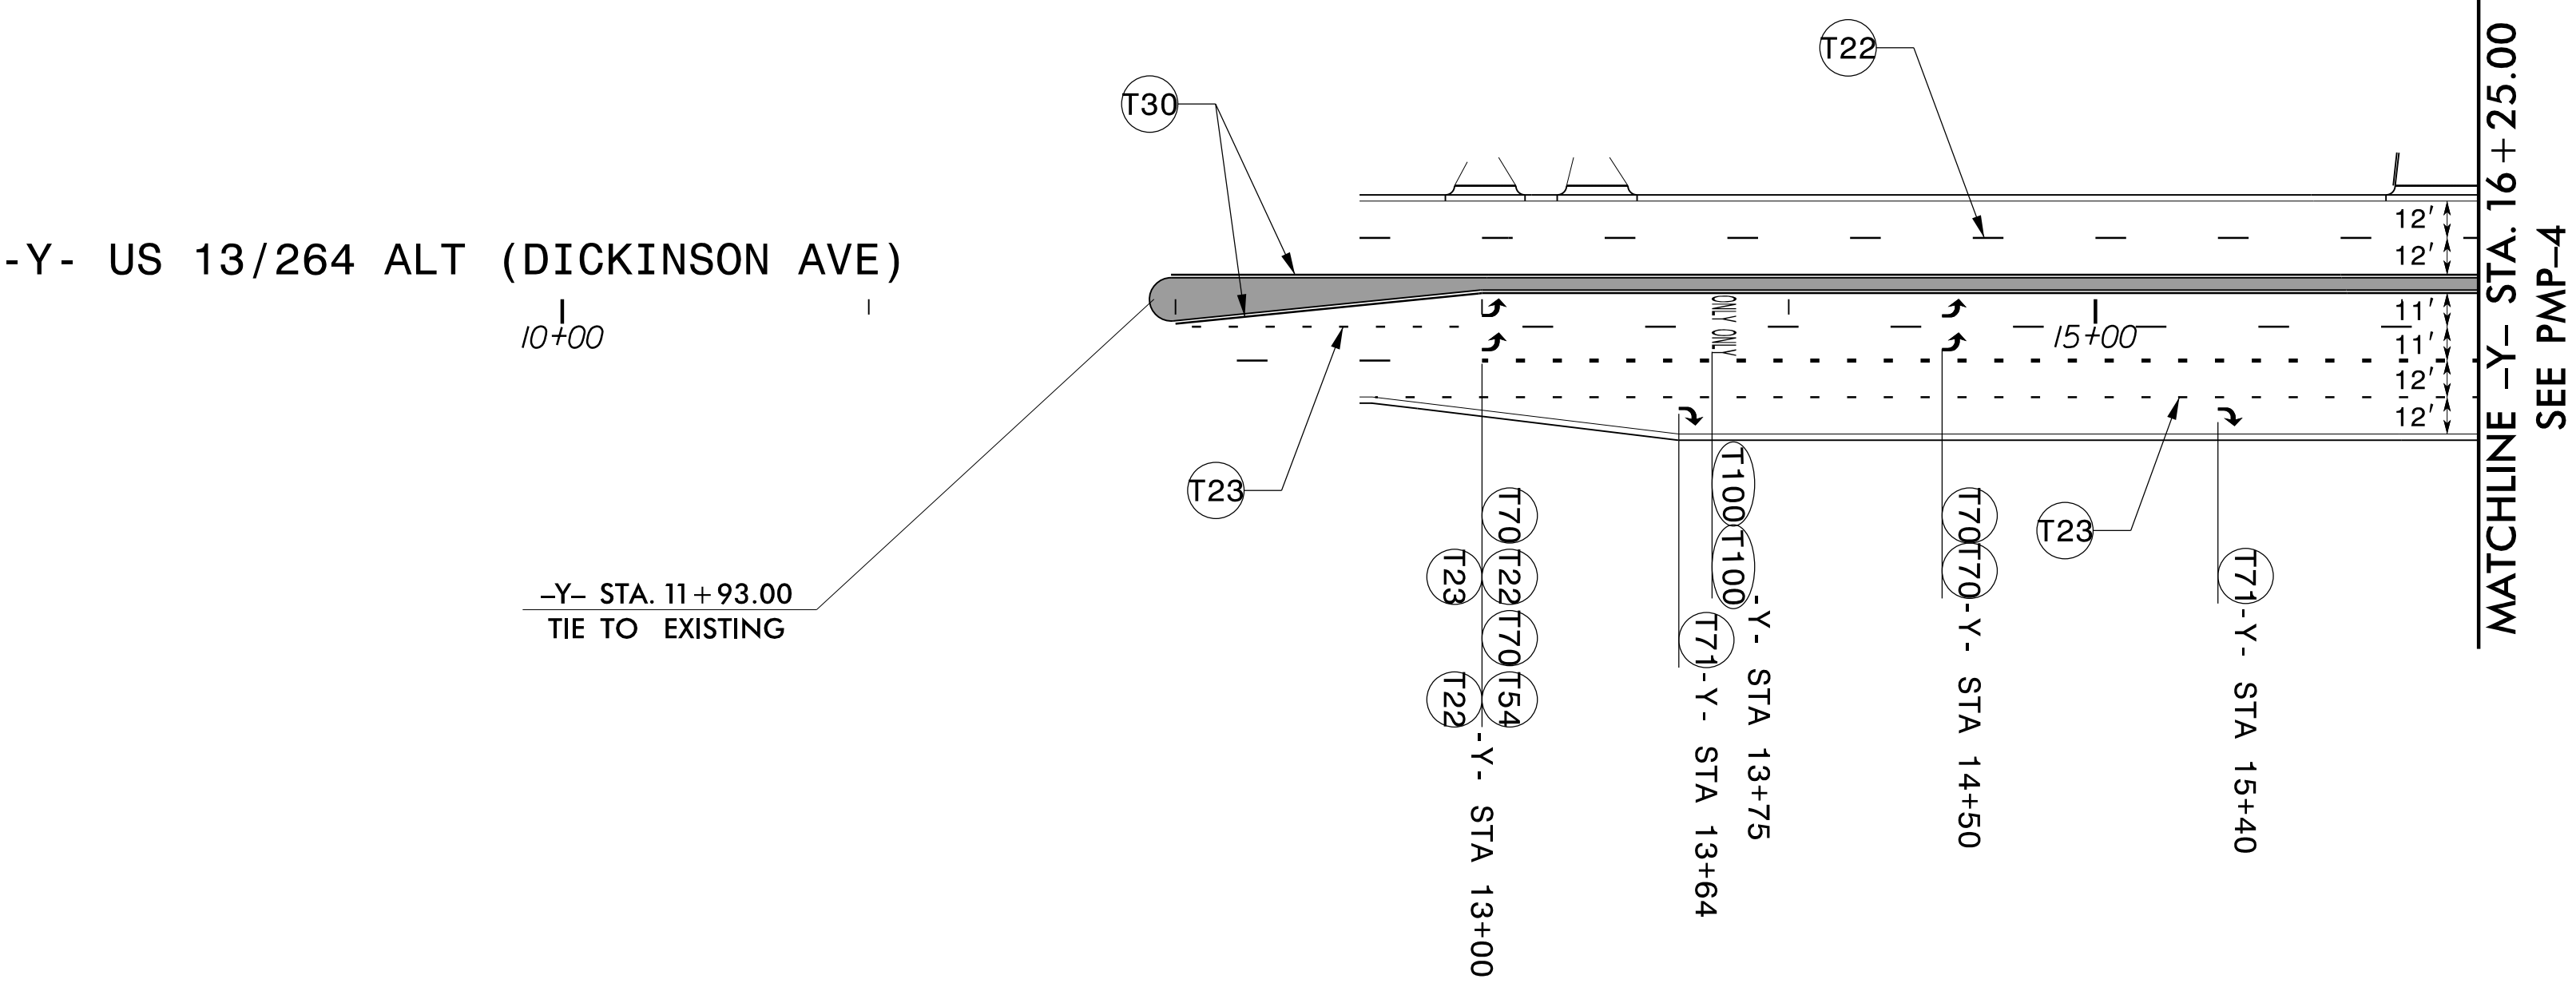

TRANSYSTEMS

1 Glenwood Avenue
Raleigh, NC 27603
Tel: 919.789.9977
Fax: 919.789.9591
License: F-0453

PAVEMENT MARKING DETAIL

NUMBER	CURB RAMP	STATION
①	TYPE 4A	-Y8-STA 25+33
②	TYPE 4A	-Y8-STA 25+52
③	TYPE 4A	-Y8-STA 26+08

TIP NO.
U-5875

SHEET NO.
PMP-17

DocuSigned by:
John Bauman
77FD584C3784D1...


APPROVED:

DATE: 9/10/2025

SEAL

SEAL
052428
ENGINEER
JOHN BAUMAN

DOCUMENT NOT CONSIDERED FINAL
UNLESS ALL SIGNATURES COMPLETED

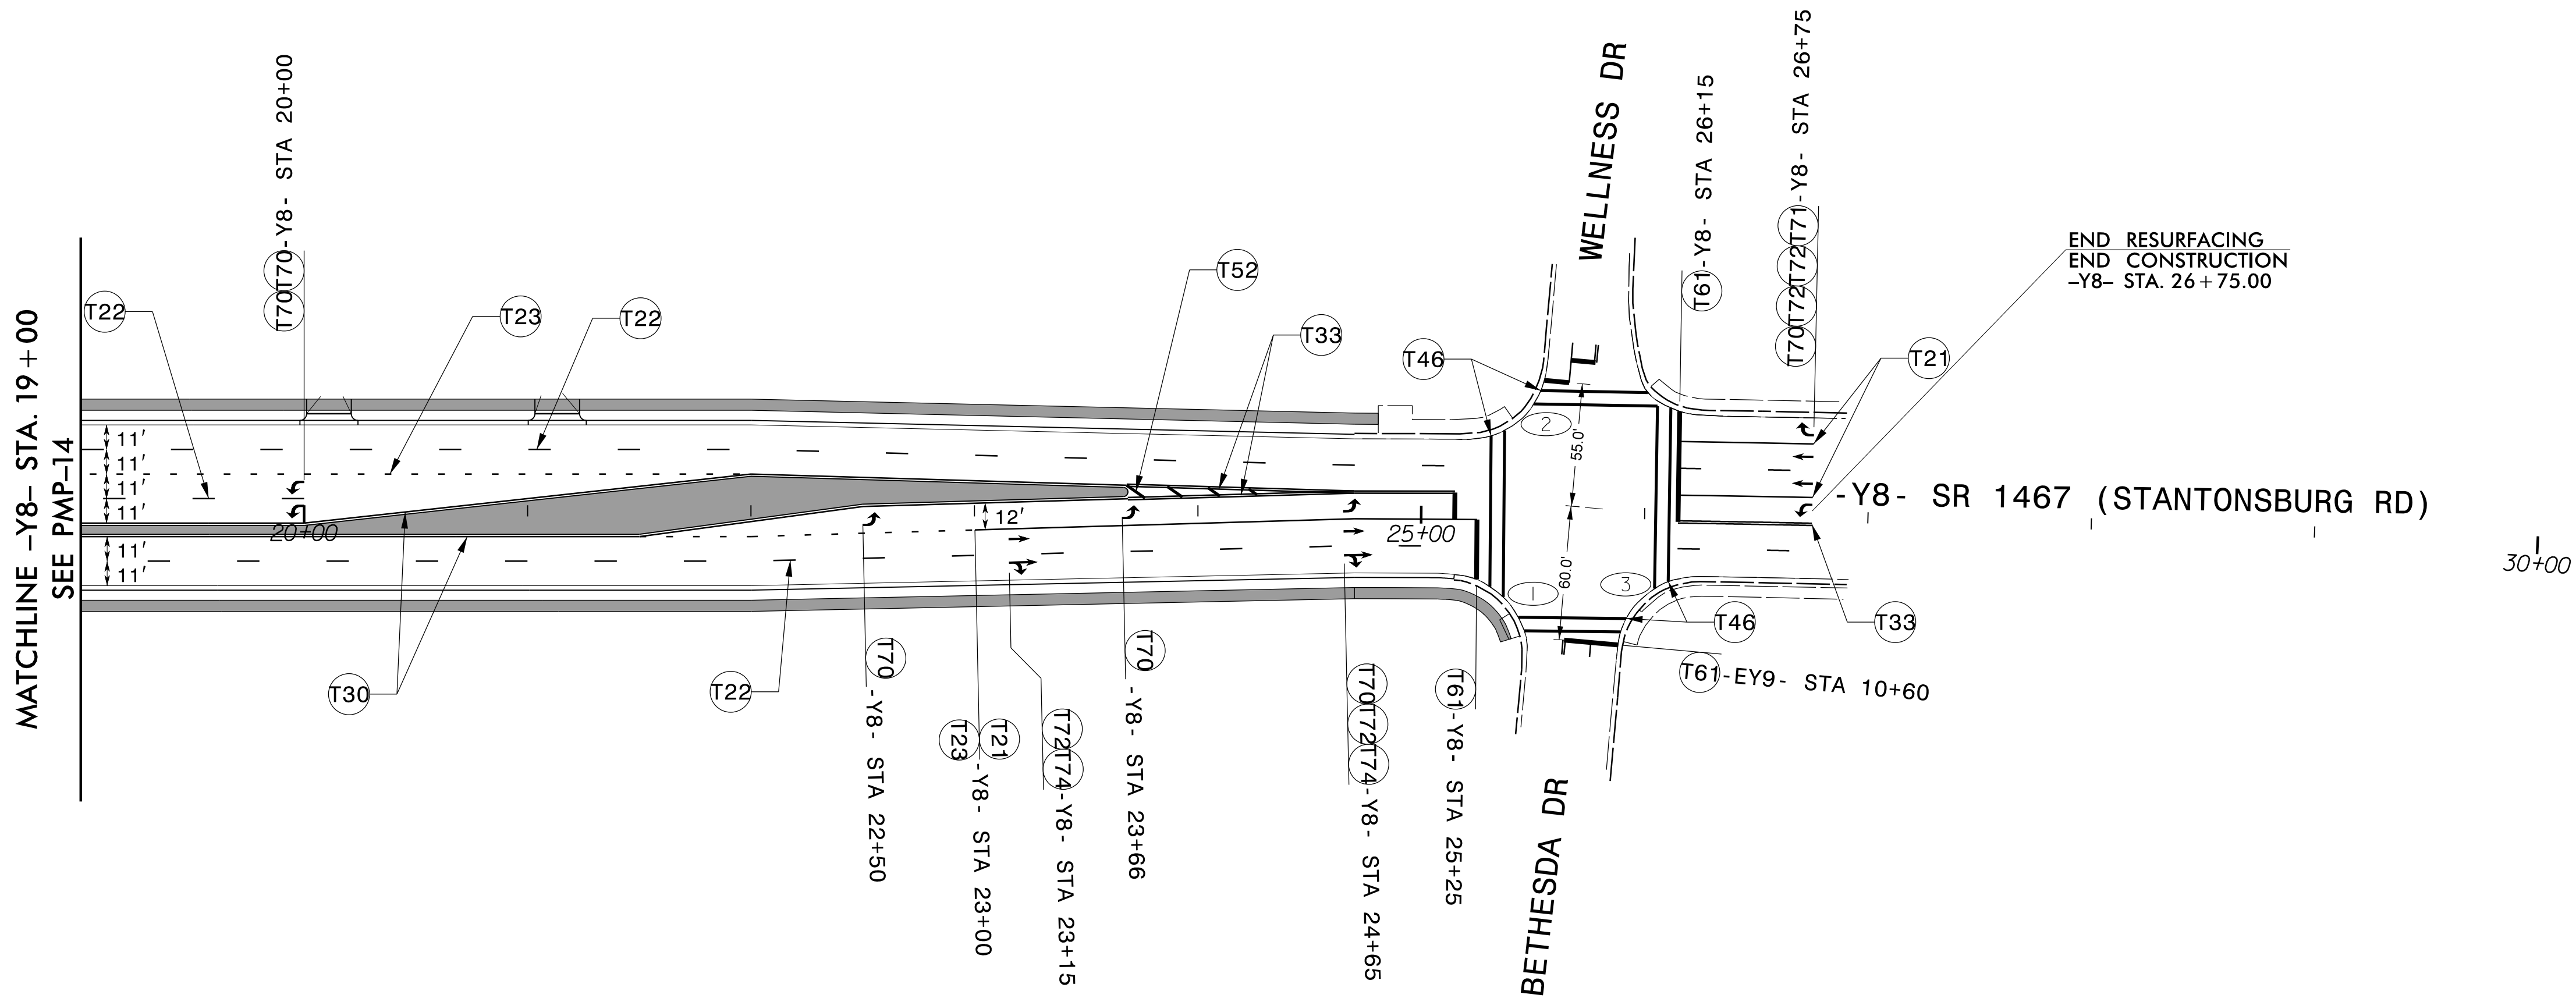

PAVEMENT MARKING DETAIL

TRANSYSTEMS

1 Glenwood Avenue
Raleigh, NC 27603
Tel: 919.789.9977
Fax: 919.789.9591
License: F-0453