


11/14/23

C1	1 1/2" ACSC, TYPE S9.5C
C2	3" ACSC, TYPE S9.5C
C3	VAR. DEPTH ACSC, TYPE S9.5C
D1	4" ACIC, TYPE I19.0C
D2	VAR. DEPTH ACIC, TYPE I19.0C
E1	4" ACBC, TYPE B25.0C
E2	5 1/2" ACBC, TYPE B25.0C
E3	8 1/2" ACBC, TYPE B25.0C
E4	VAR. DEPTH ACBC, TYPE B25.0C
T	EARTH MATERIAL
U	EXISTING PAVEMENT
V	MILLING 1 1/2"
W	WEDGING


NOTE: PAVEMENT EDGES 1:1 UNLESS SHOWN OTHERWISE

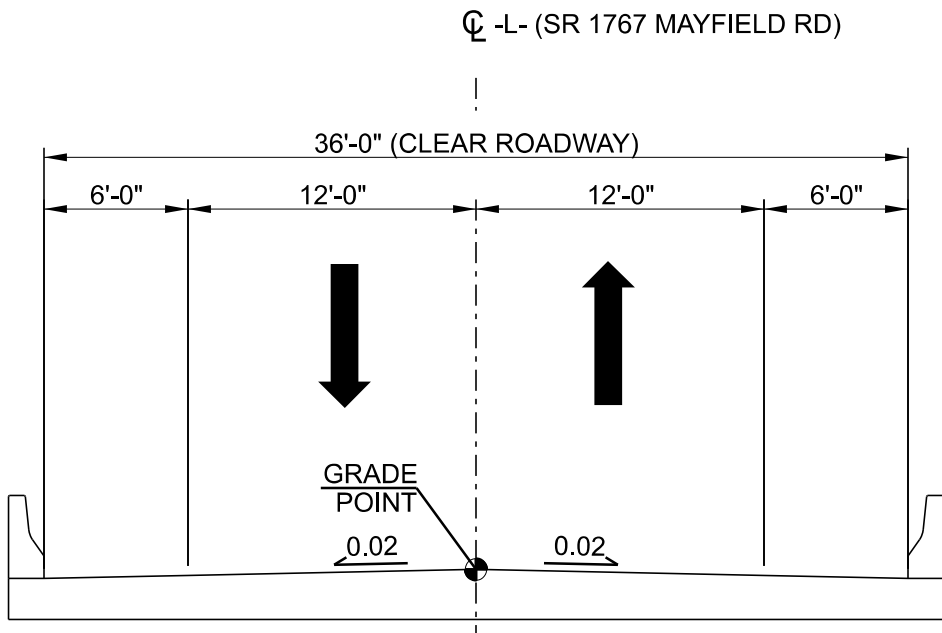


STRUCTURE TYPICAL SECTION

-L- STA. 20+26.99 TO STA 21+65.15

NOTE:
SEE STRUCTURE PLANS FOR STRUCTURE CONSTRUCTION DETAILS.

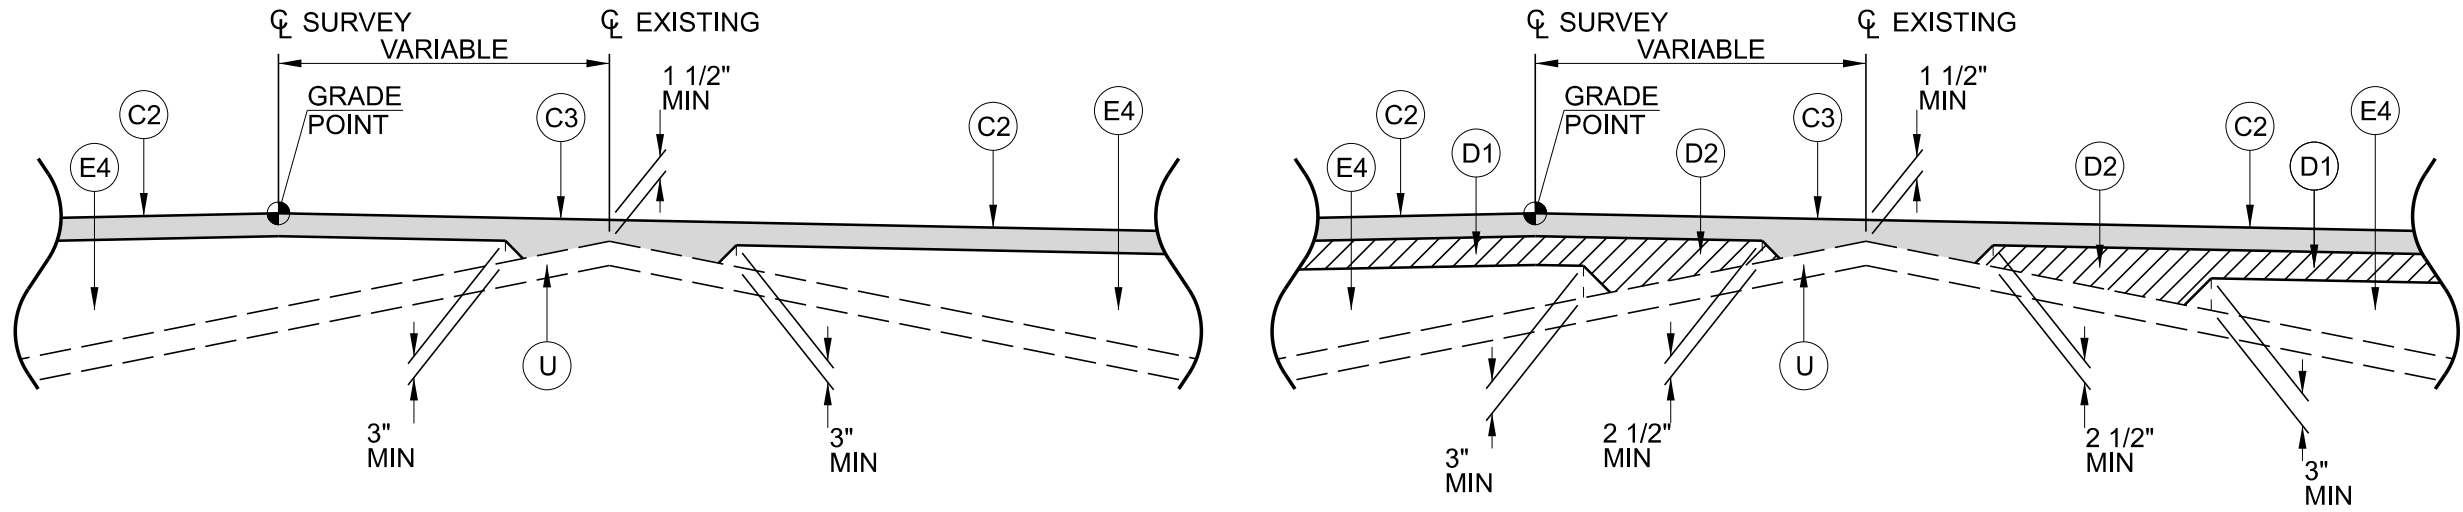

DETAIL SHOWING METHOD OF WEDGING (W)

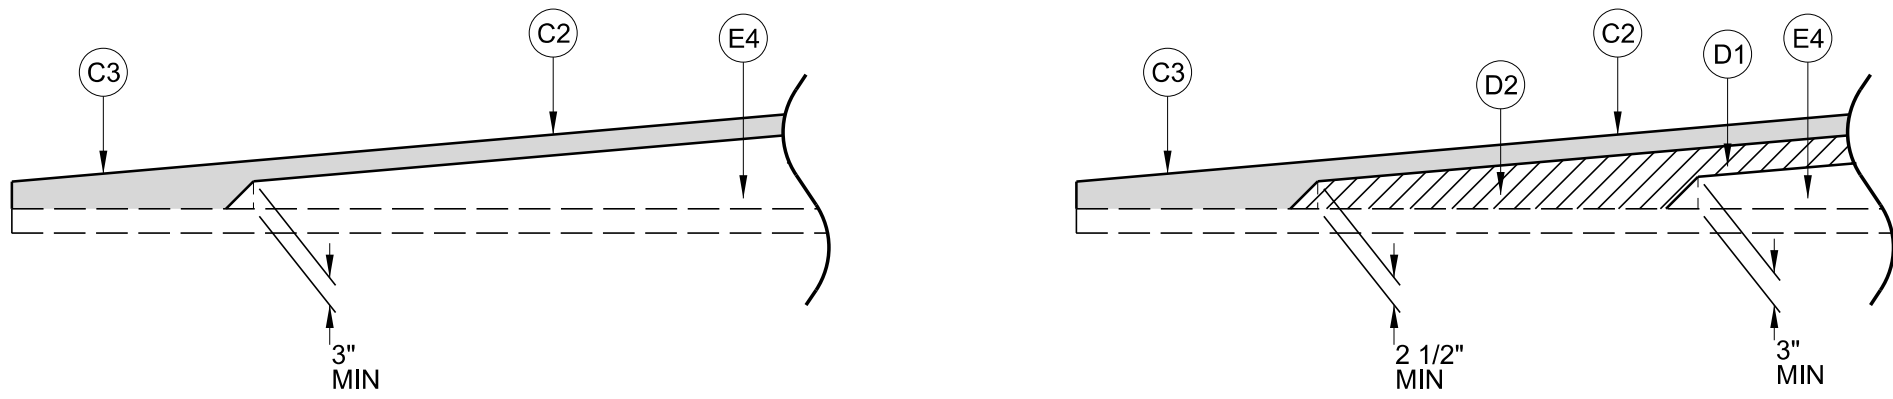


WEDGING DETAIL FOR RESURFACING

BR-0098

2A-3

NORTH CAROLINA
DEPARTMENT OF TRANSPORTATION
WAKE COUNTY

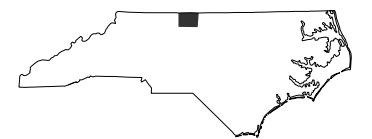

ROADWAY DESIGN UNIT

ROADWAY DESIGN
ENGINEER



8/8/2025

PAVEMENT DESIGN
ENGINEER



8/8/2025

PREPARED BY



4700 FALLS OF NEUSE ROAD, SUITE 300
RALEIGH, NORTH CAROLINA 27609
(919) 781-9600 FAX (919) 781-9609
NC LICENSE NO. 2-P-0109

DOCUMENT NOT CONSIDERED FINAL
UNLESS ALL SIGNATURES COMPLETED

REVISIONS