


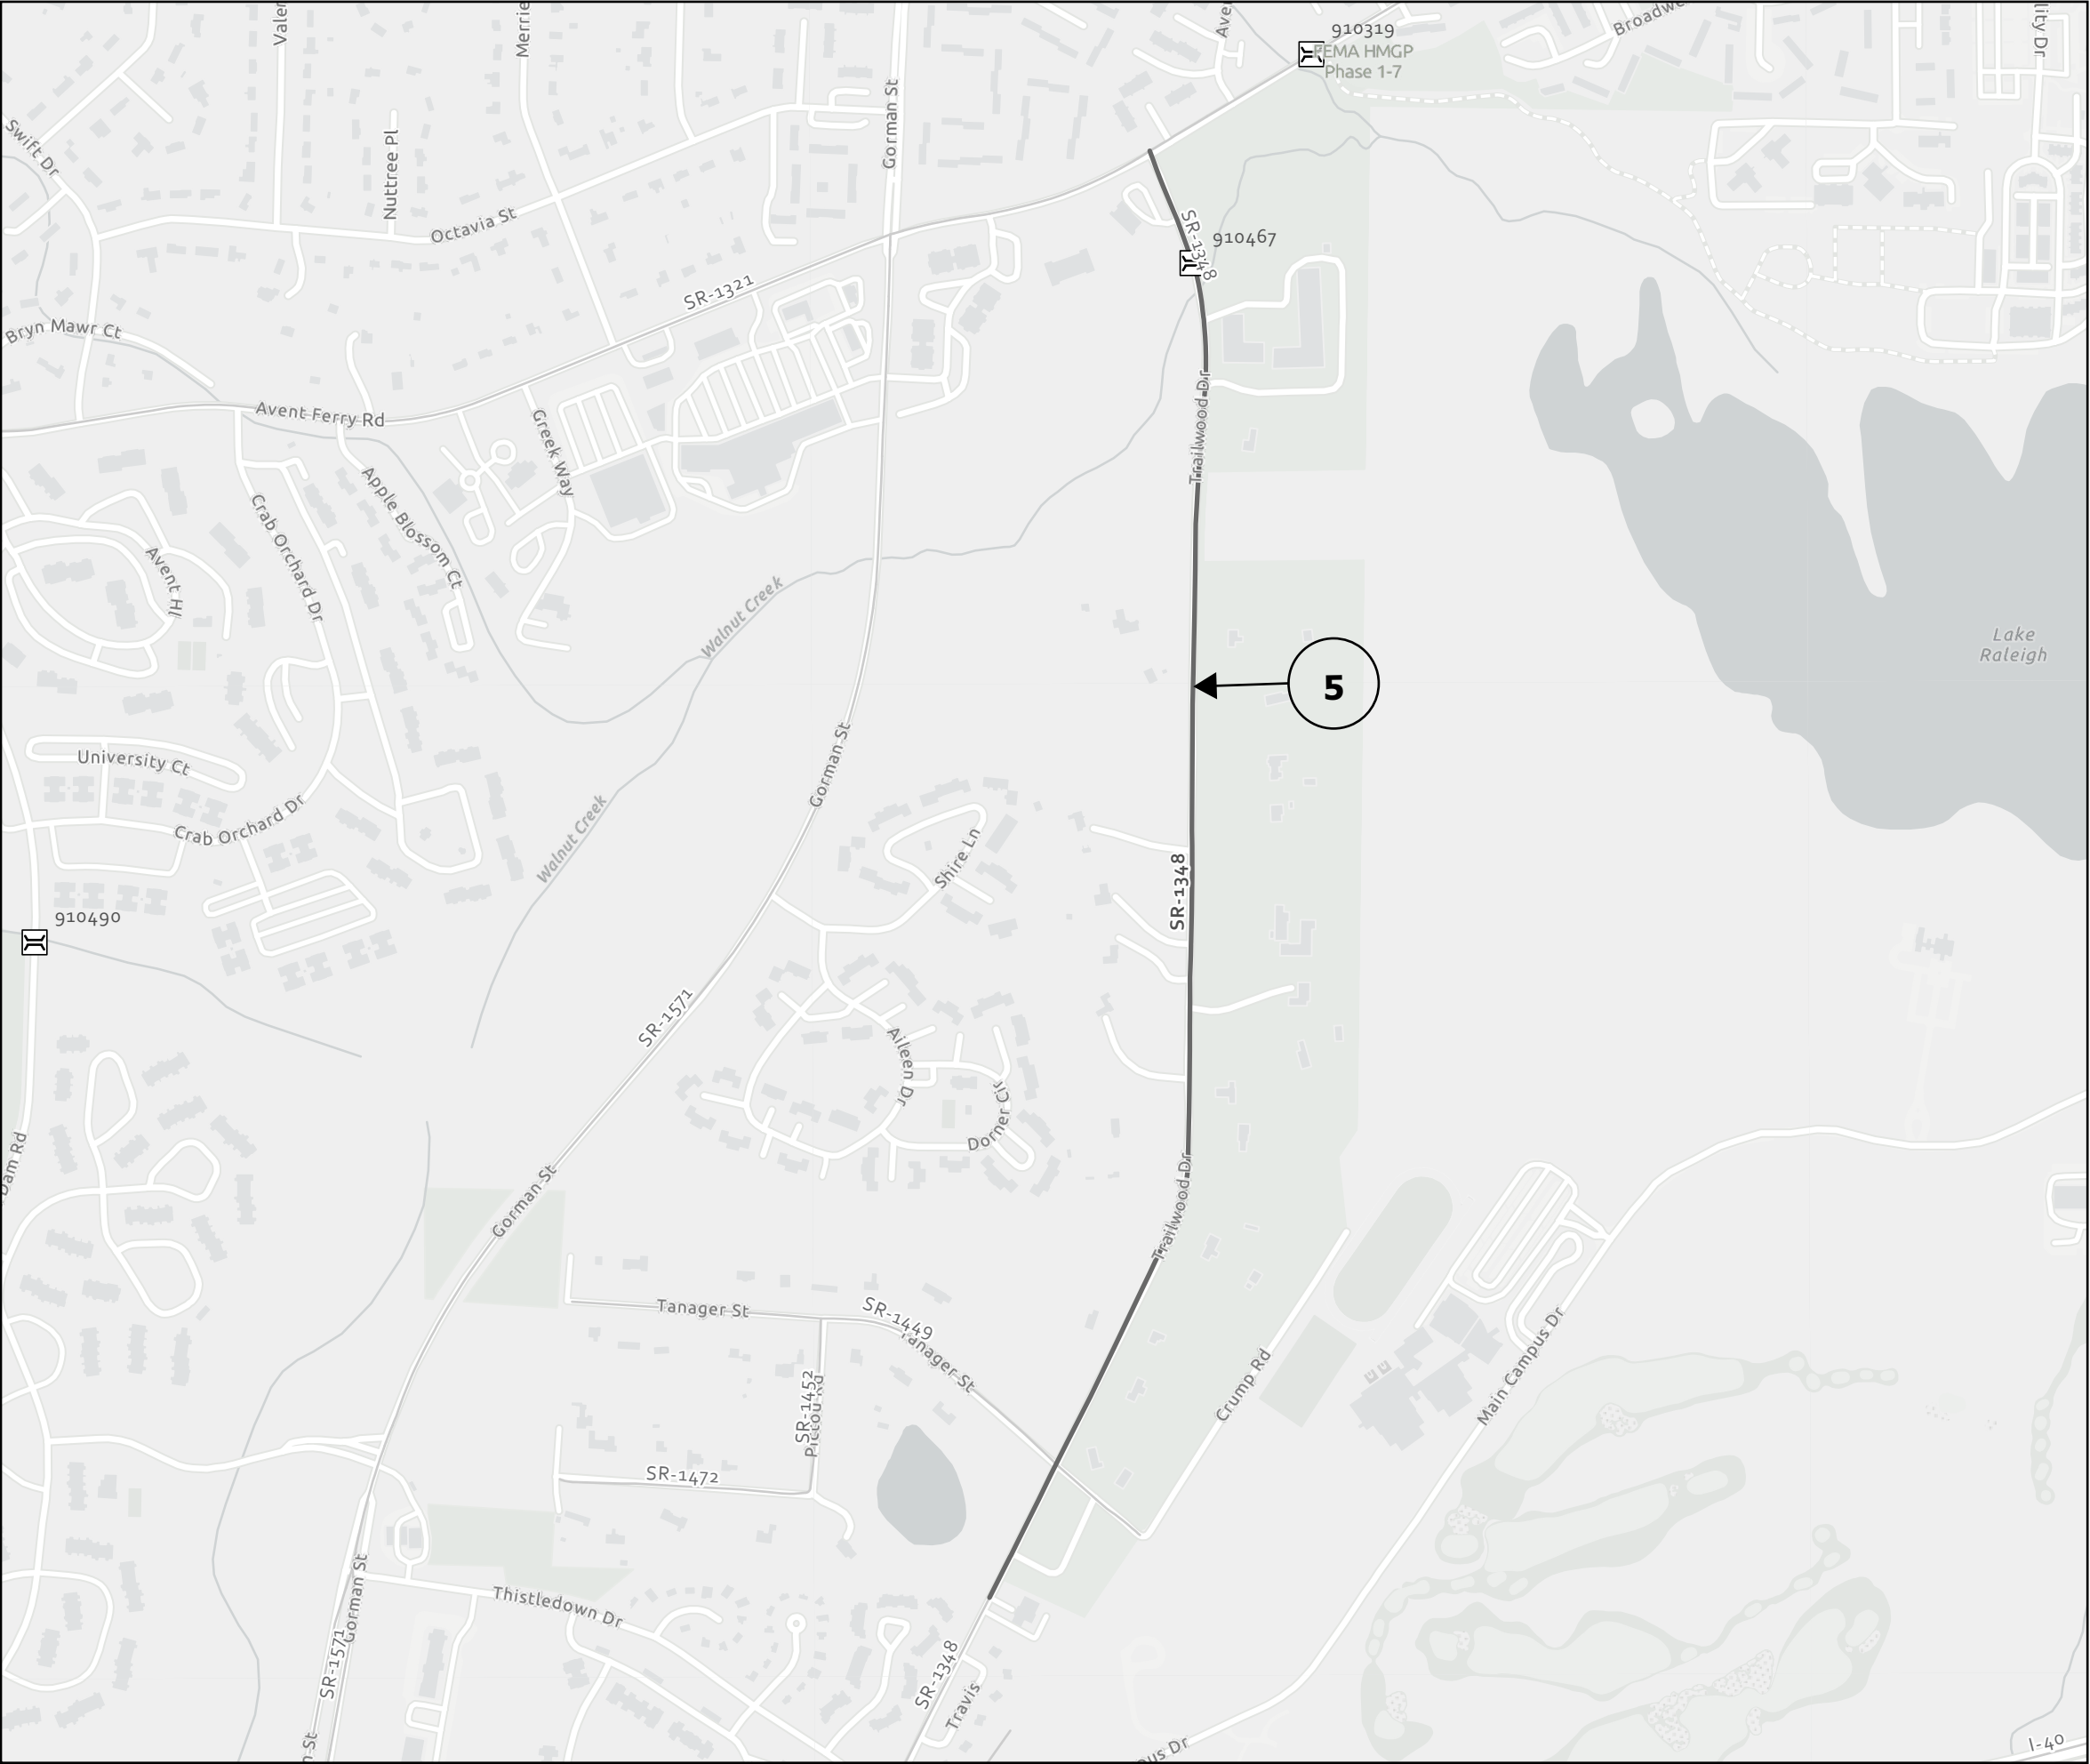

2027 Central - Wake County	
PROJECT REFERENCE NO.	SHEET NO.
2026CPT.05.02.20921.1, 2026CPT.05.02.20922.1	3

Map 5: SR 1348 (Trailwood Dr)
From SR 1321 (Avent Ferry Rd) to Beg C&G

Bridge 910467: MP 0.074