


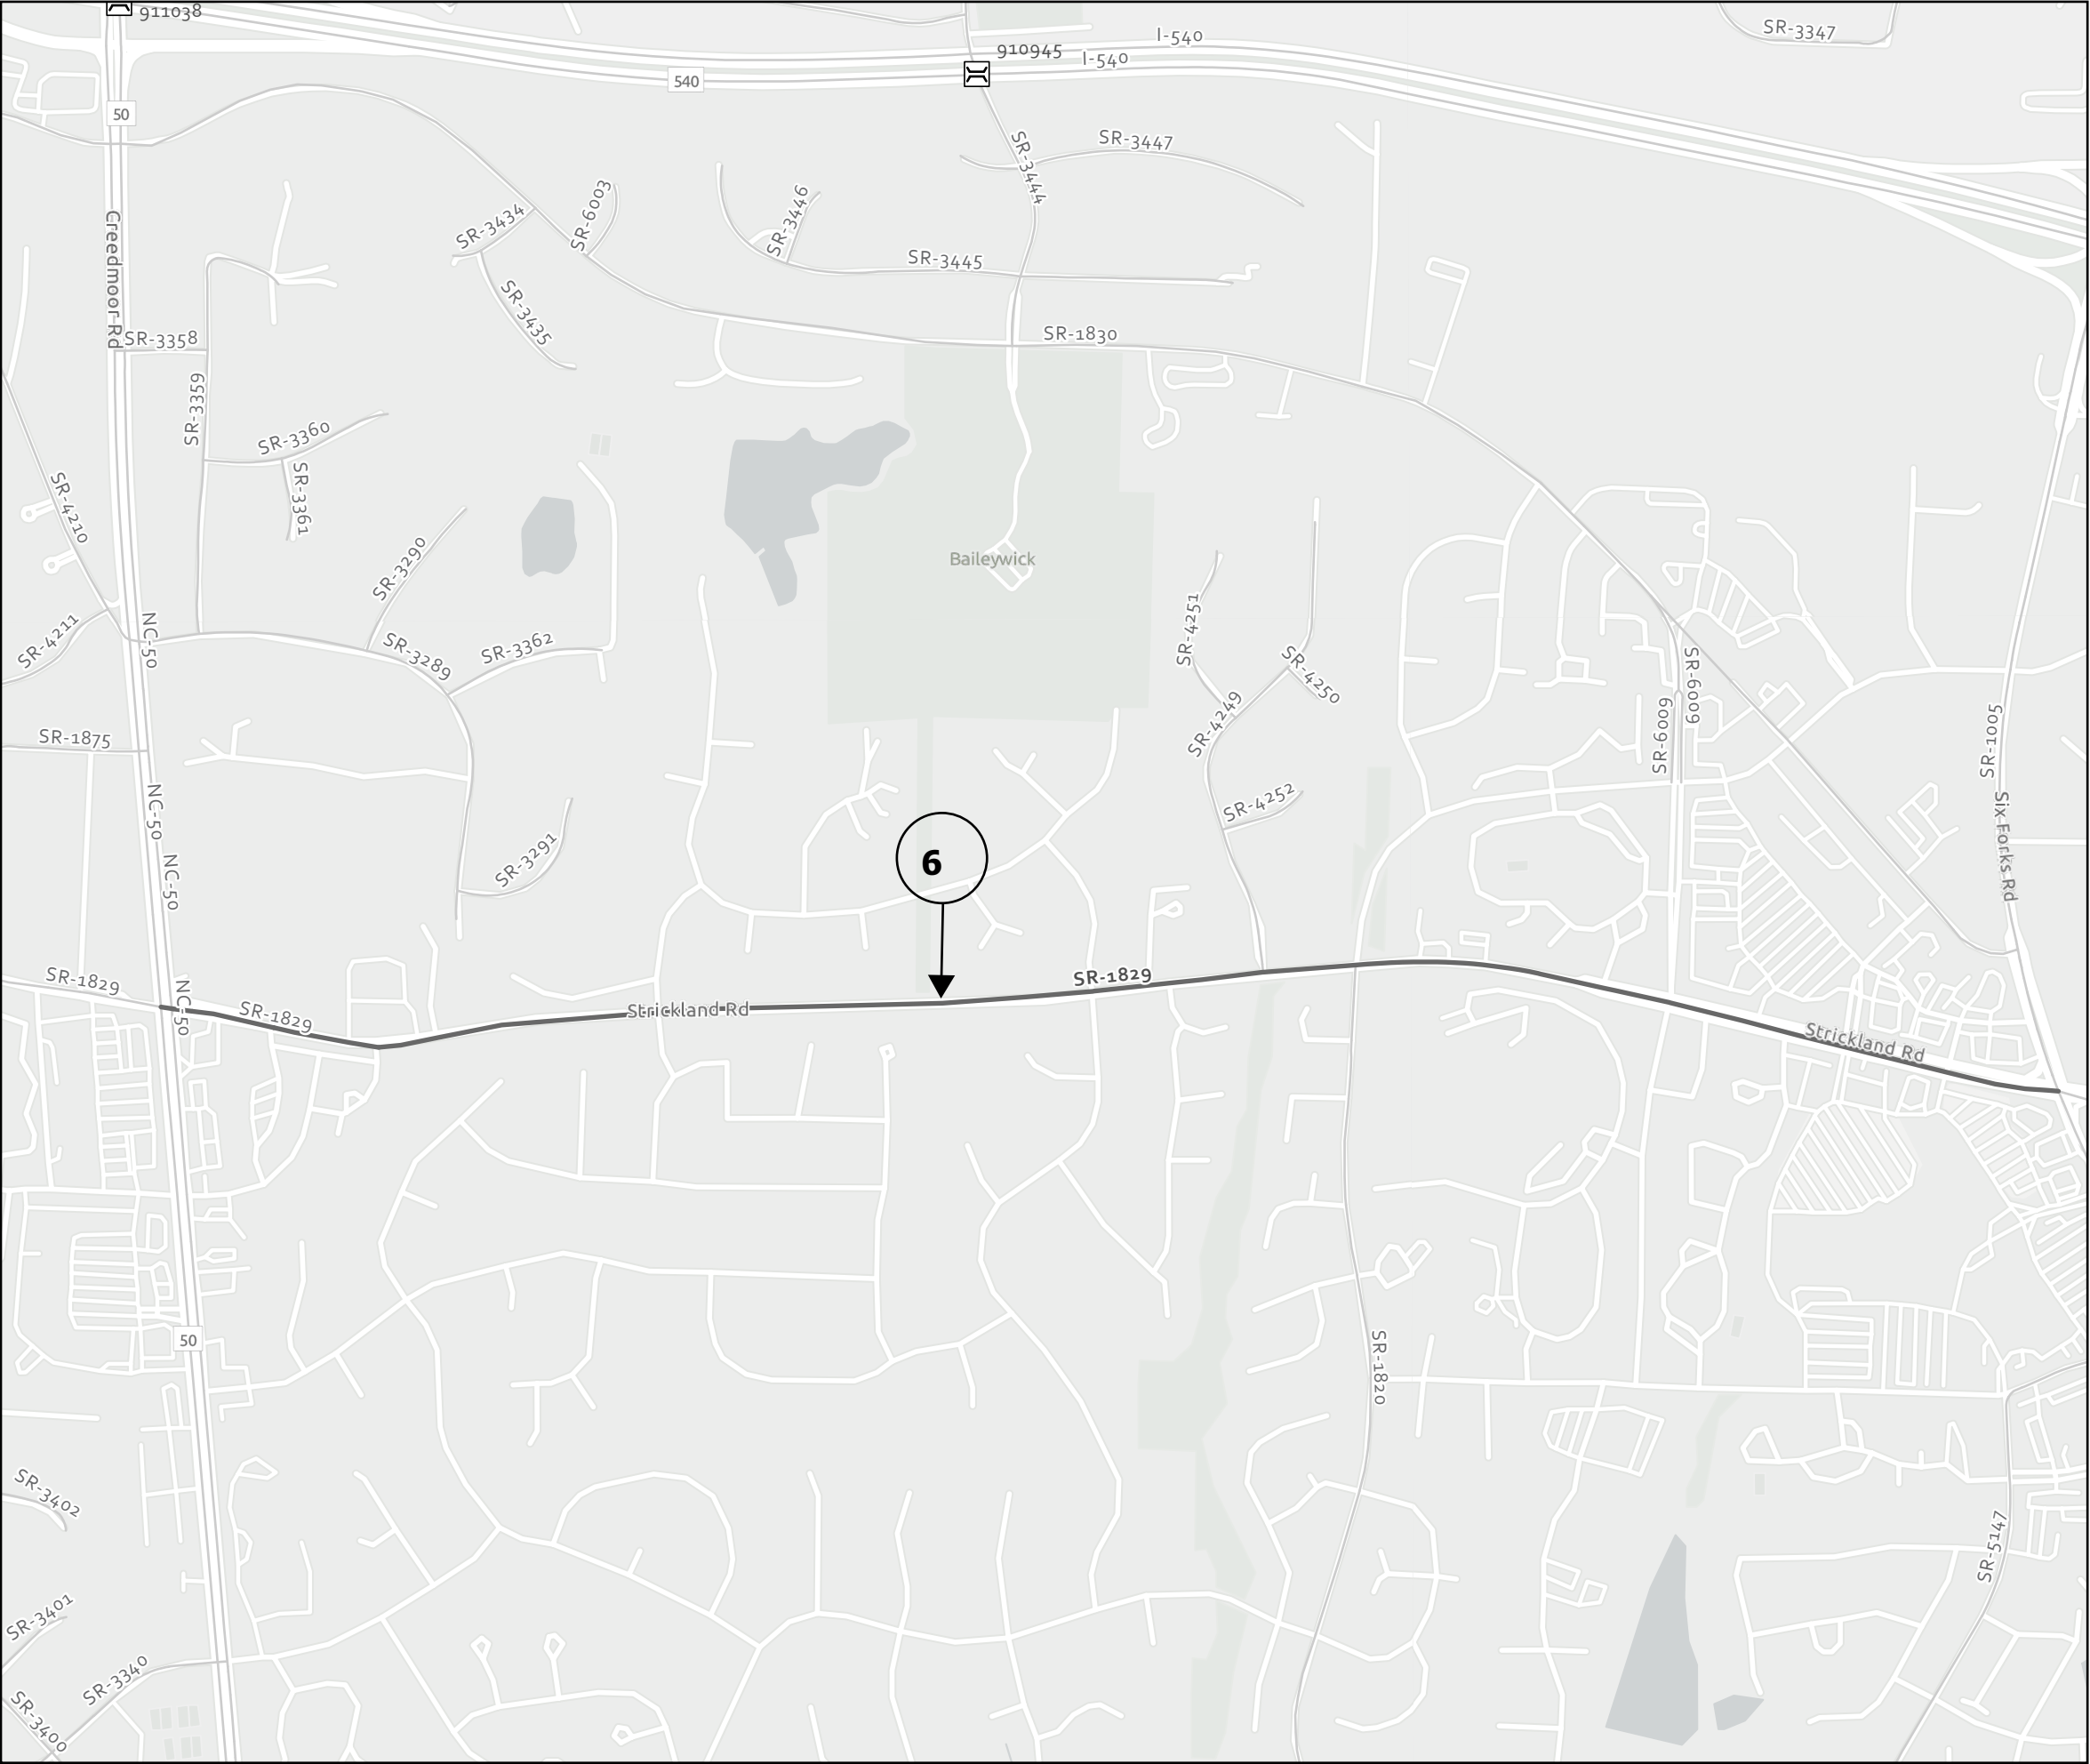

2027 Central - Wake County	
PROJECT REFERENCE NO.	SHEET NO.
2026CPT.05.02.20921.1, 2026CPT.05.02.20922.1	4

Map 6: SR 1829 (Strickland Rd) From
NC-50 to SR 1005 (Six Forks Rd)