


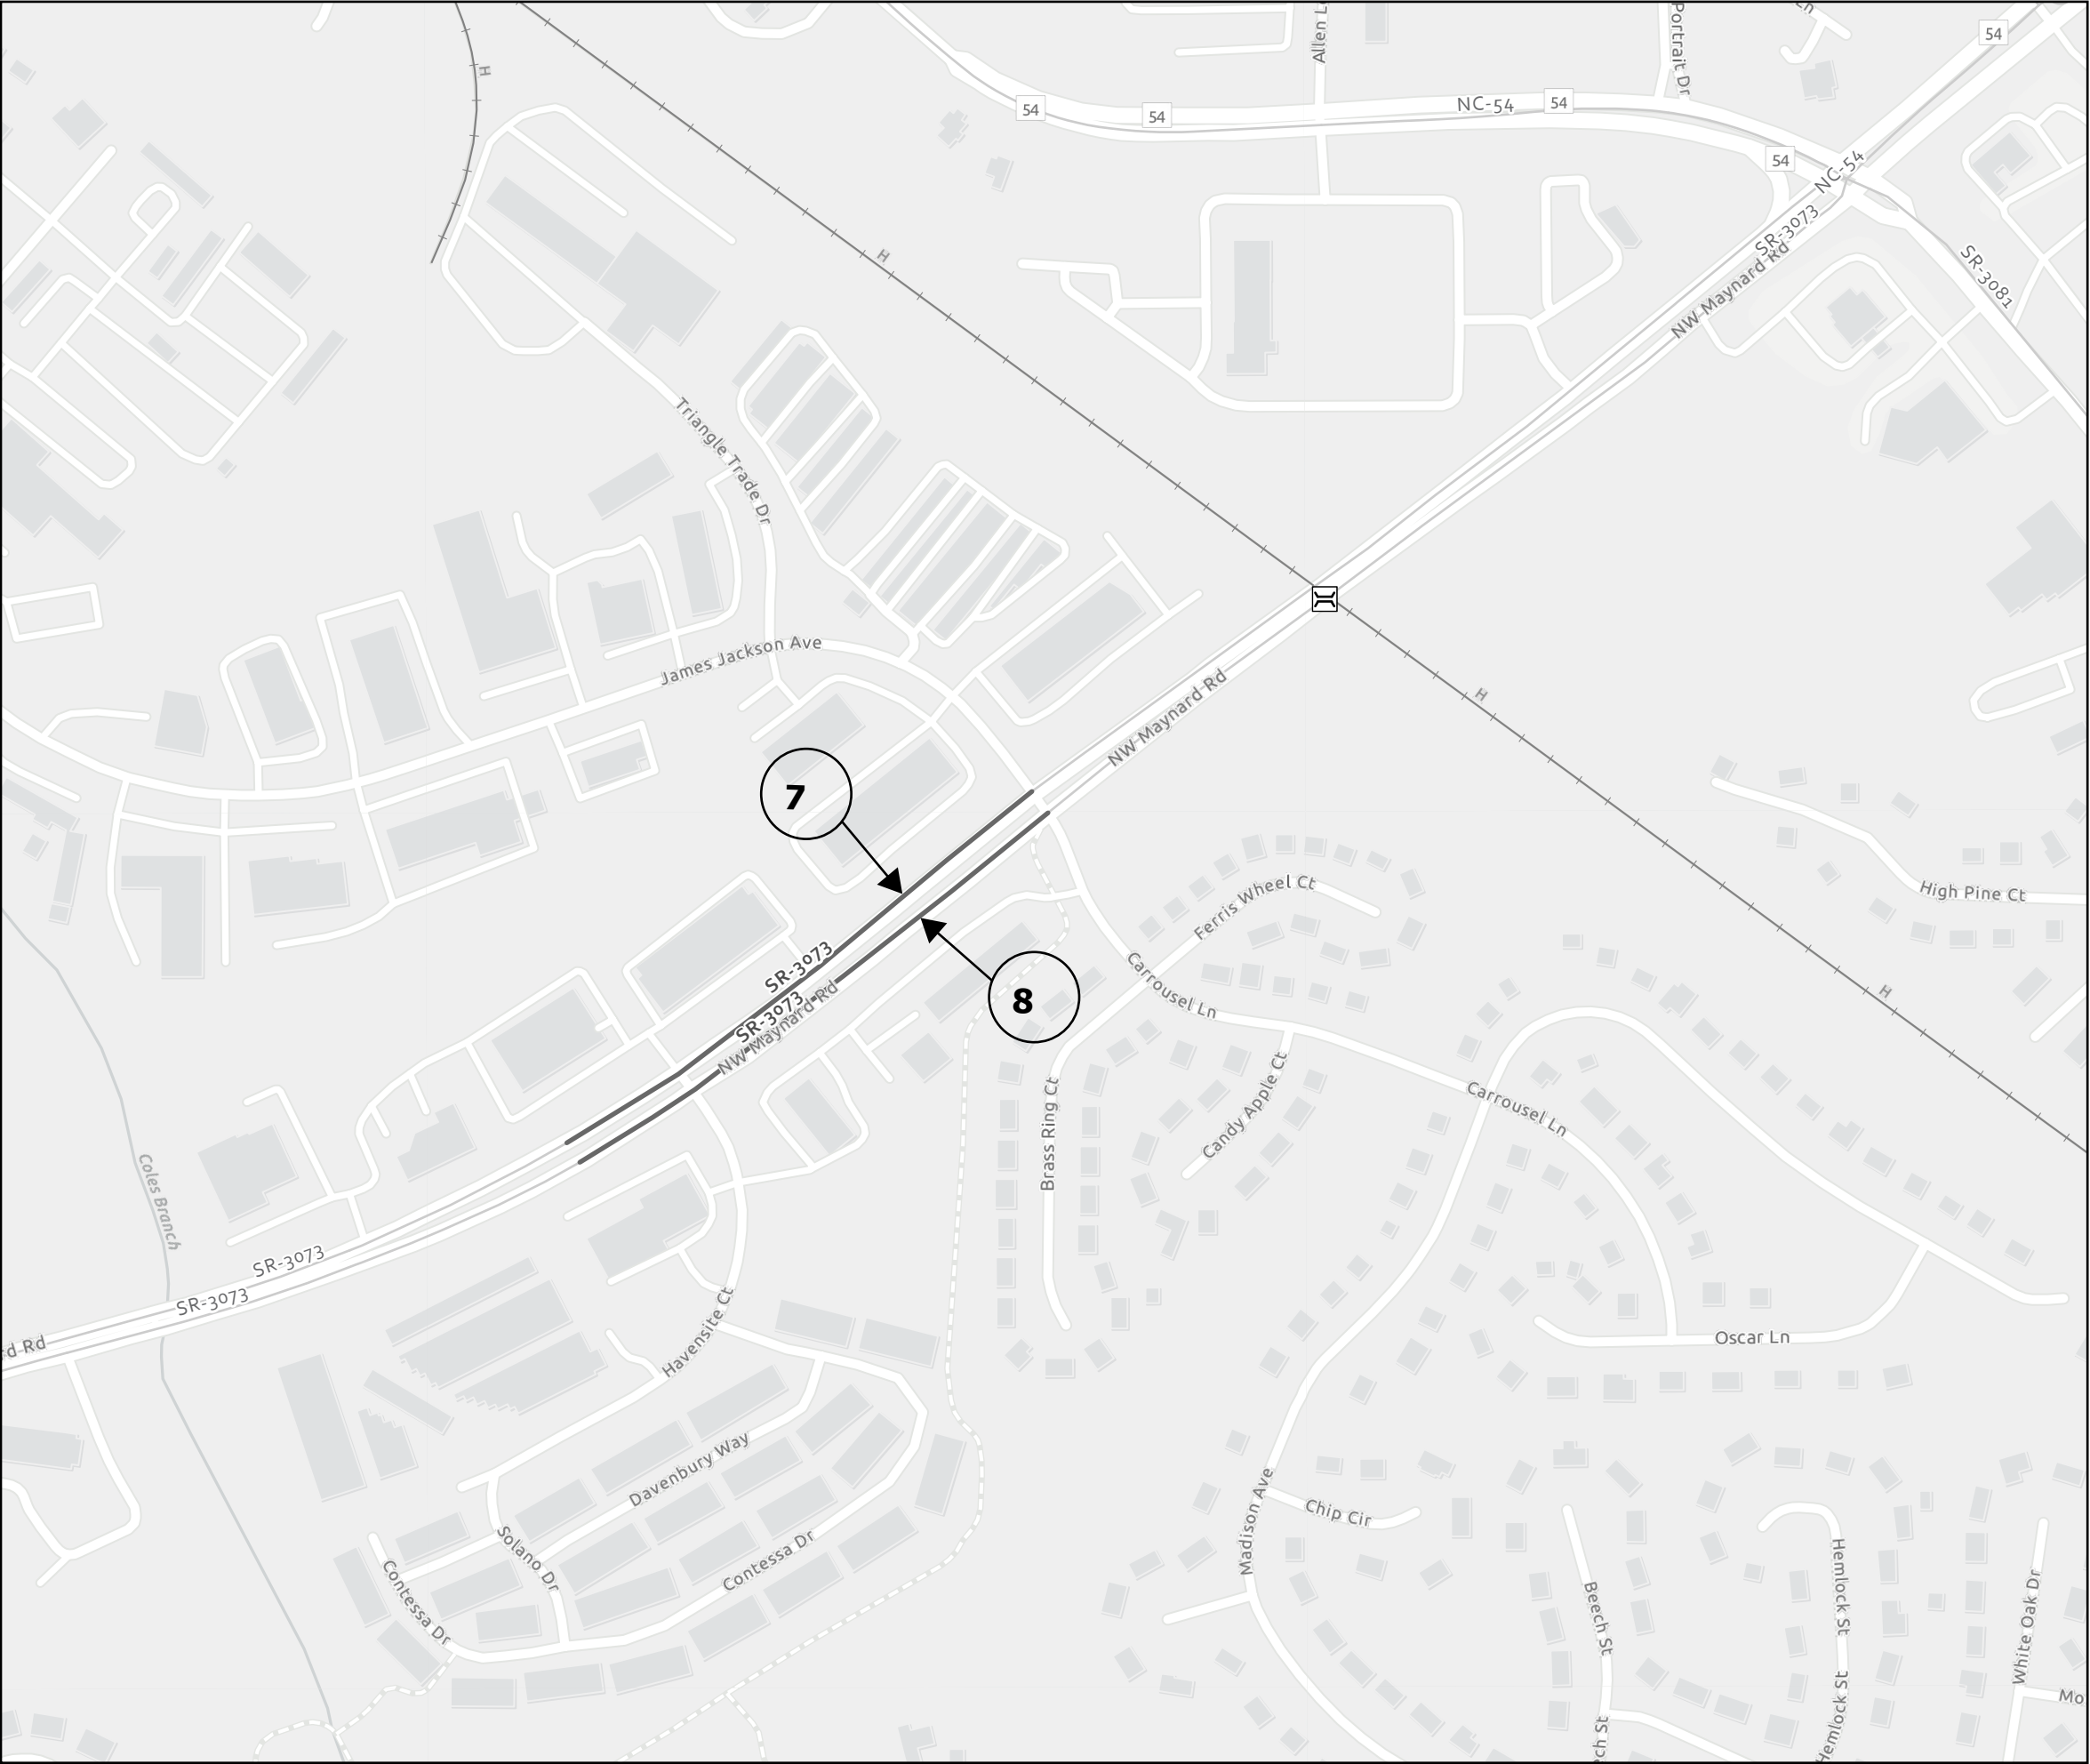

2027 Central - Wake County	
PROJECT REFERENCE NO.	SHEET NO.
2026CPT.05.02.20921.1, 2026CPT.05.02.20922.1	5

Map 7: SR 3073 (NW Maynard Rd)
From Begin Divided Highway to Pavement Joint

Map 8: SR 3073 (NW Maynard Rd)
From Pavement Joint to End Divided Highway

