


| PAVEMENT SCHEDULE | |
|-------------------|-----------------|
| C1 | 1" S9.5B |
| C2 | 1½" S9.5B |
| C3 | 1½" S9.5C |
| R | EXIST. C&G |
| S | SHLD RECON |
| U | EXIST. PAVEMENT |
| V1 | 1½" MILLING |
| V2 | 0-1½" MILLING |


WAKE COUNTY RESURFACING

| | |
|--|-----------|
| PROJECT REFERENCE NO. | SHEET NO. |
| 2026CPT 05.02.2024.ETC. | 10 |
| Prepared in the Office of:  SUMMIT 232 Locust Street, Suite 200 Charlotte, NC 28202 (704) 333-1234 • FAX (704) 333-1235 | |

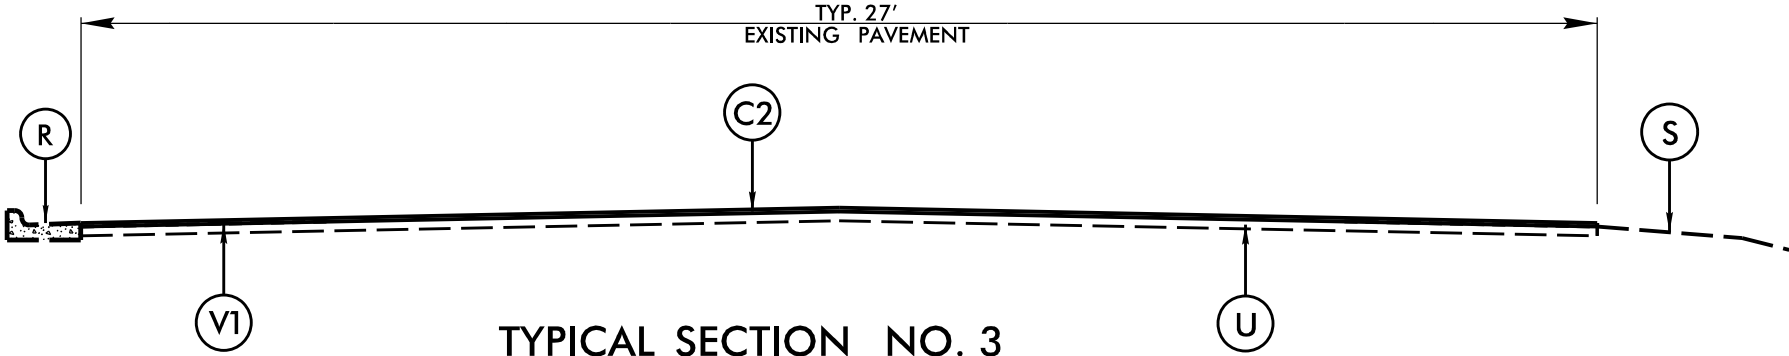

TYPICAL SECTION NO. 3
FULL DEPTH PATCH, MILL AND RESURFACE S9.5B
MAP NO. 5

SHOULDERS ARE RECONSTRUCTED TO THE SHOULDER POINT/HINGE POST
SEEDING AND MULCHING SHALL BE PERFORMED UPON COMPLETION OF SHOULDER
GRADING WHEN EARTH BORROW IS USED

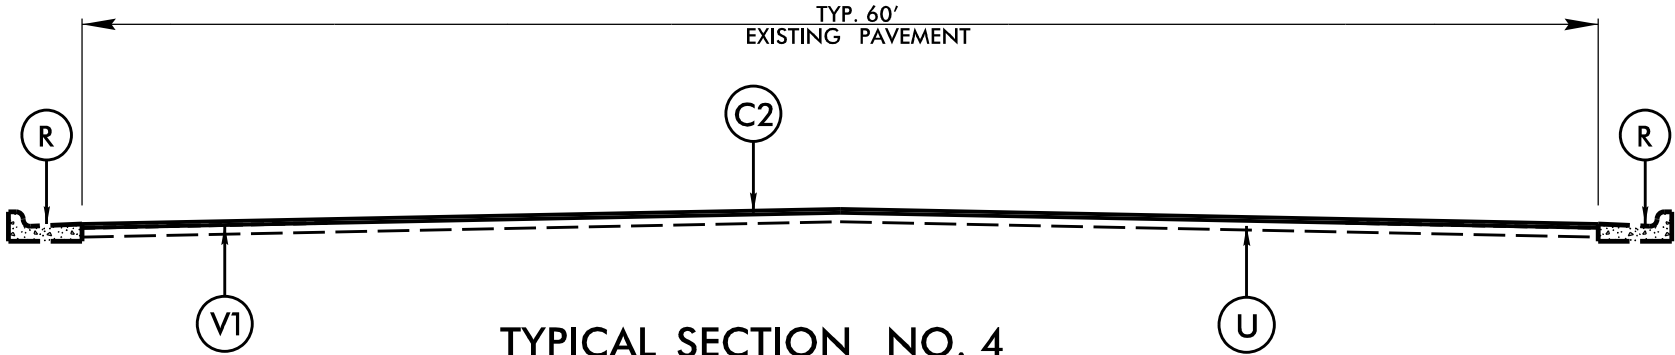

TYPICAL SECTION NO. 4
FULL DEPTH PATCH, MILL AND RESURFACE S9.5B
MAP NO. 6