



PAVEMENT SCHEDULE	
C1	1" S9.5B
C2	1½" S9.5B
C3	1½" S9.5C
R	EXIST. C&G
S	SHLD RECON
U	EXIST. PAVEMENT
V1	1½" MILLING
V2	0-1½" MILLING

WAKE COUNTY RESURFACING

PROJECT REFERENCE NO.	SHEET NO.
2026CPT.05.02.2092U.ETC.	II
Prepared in the Office of:	NC P&M License No. P-0339 S&P Consulting, LLC 1999 725 3025 • 919 725 0516 • 4251

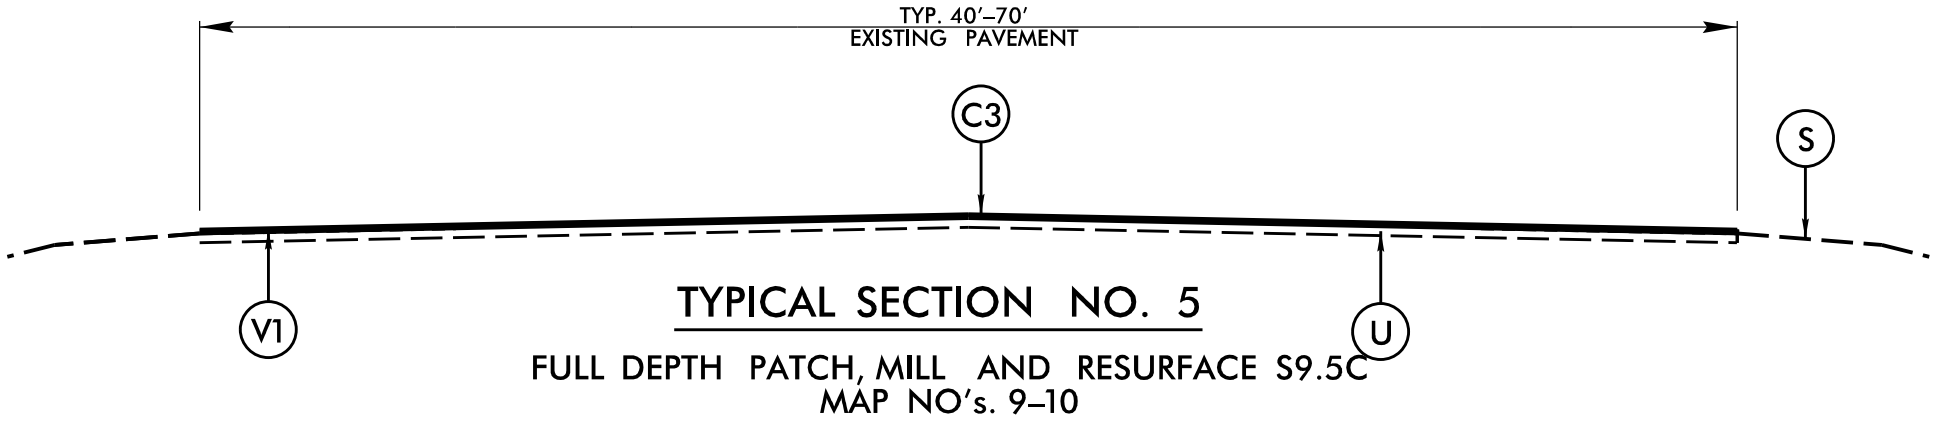

SHOULDERS ARE RECONSTRUCTED TO THE SHOULDER POINT/HINGE POST
SEEDING AND MULCHING SHALL BE PERFORMED UPON COMPLETION OF SHOULDER
GRADING WHEN EARTH BORROW IS USED

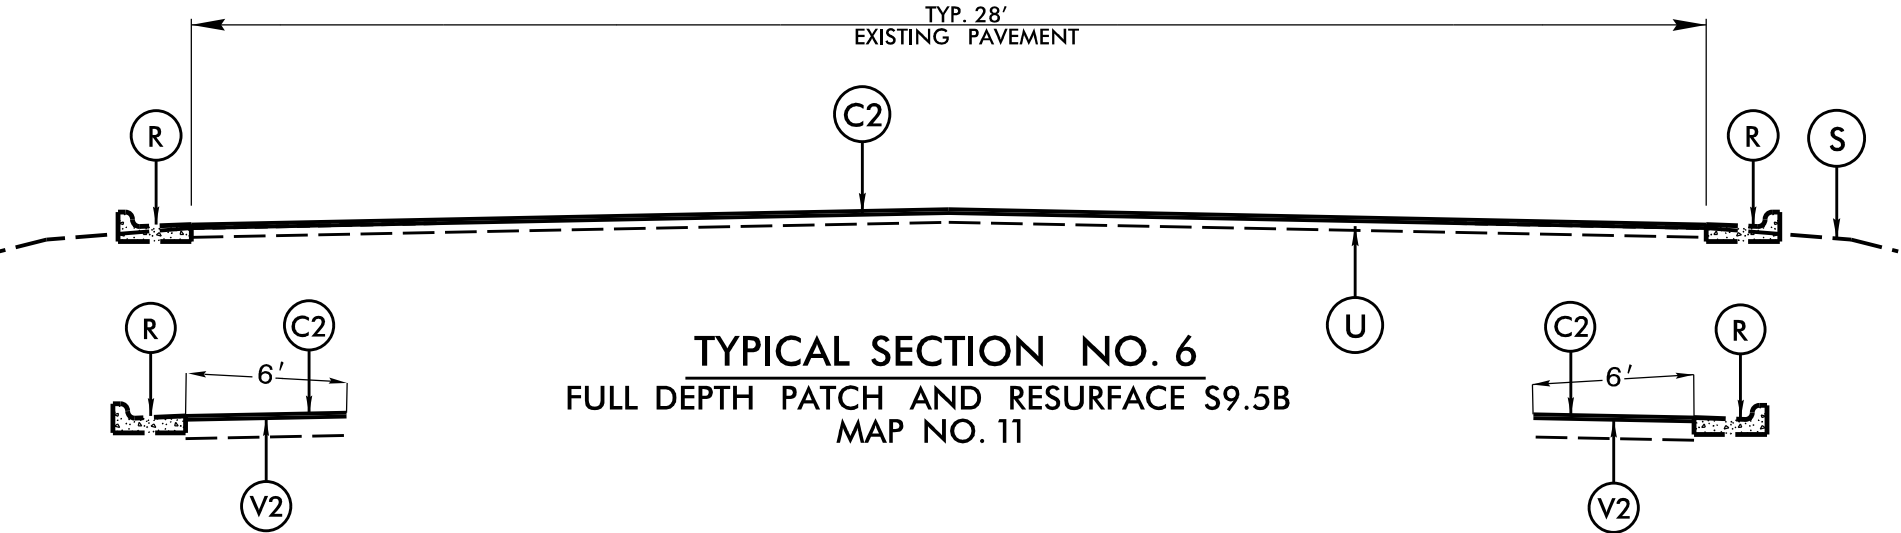

SHOULDERS ARE RECONSTRUCTED TO THE SHOULDER POINT/HINGE POST
SEEDING AND MULCHING SHALL BE PERFORMED UPON COMPLETION OF SHOULDER
GRADING WHEN EARTH BORROW IS USED