
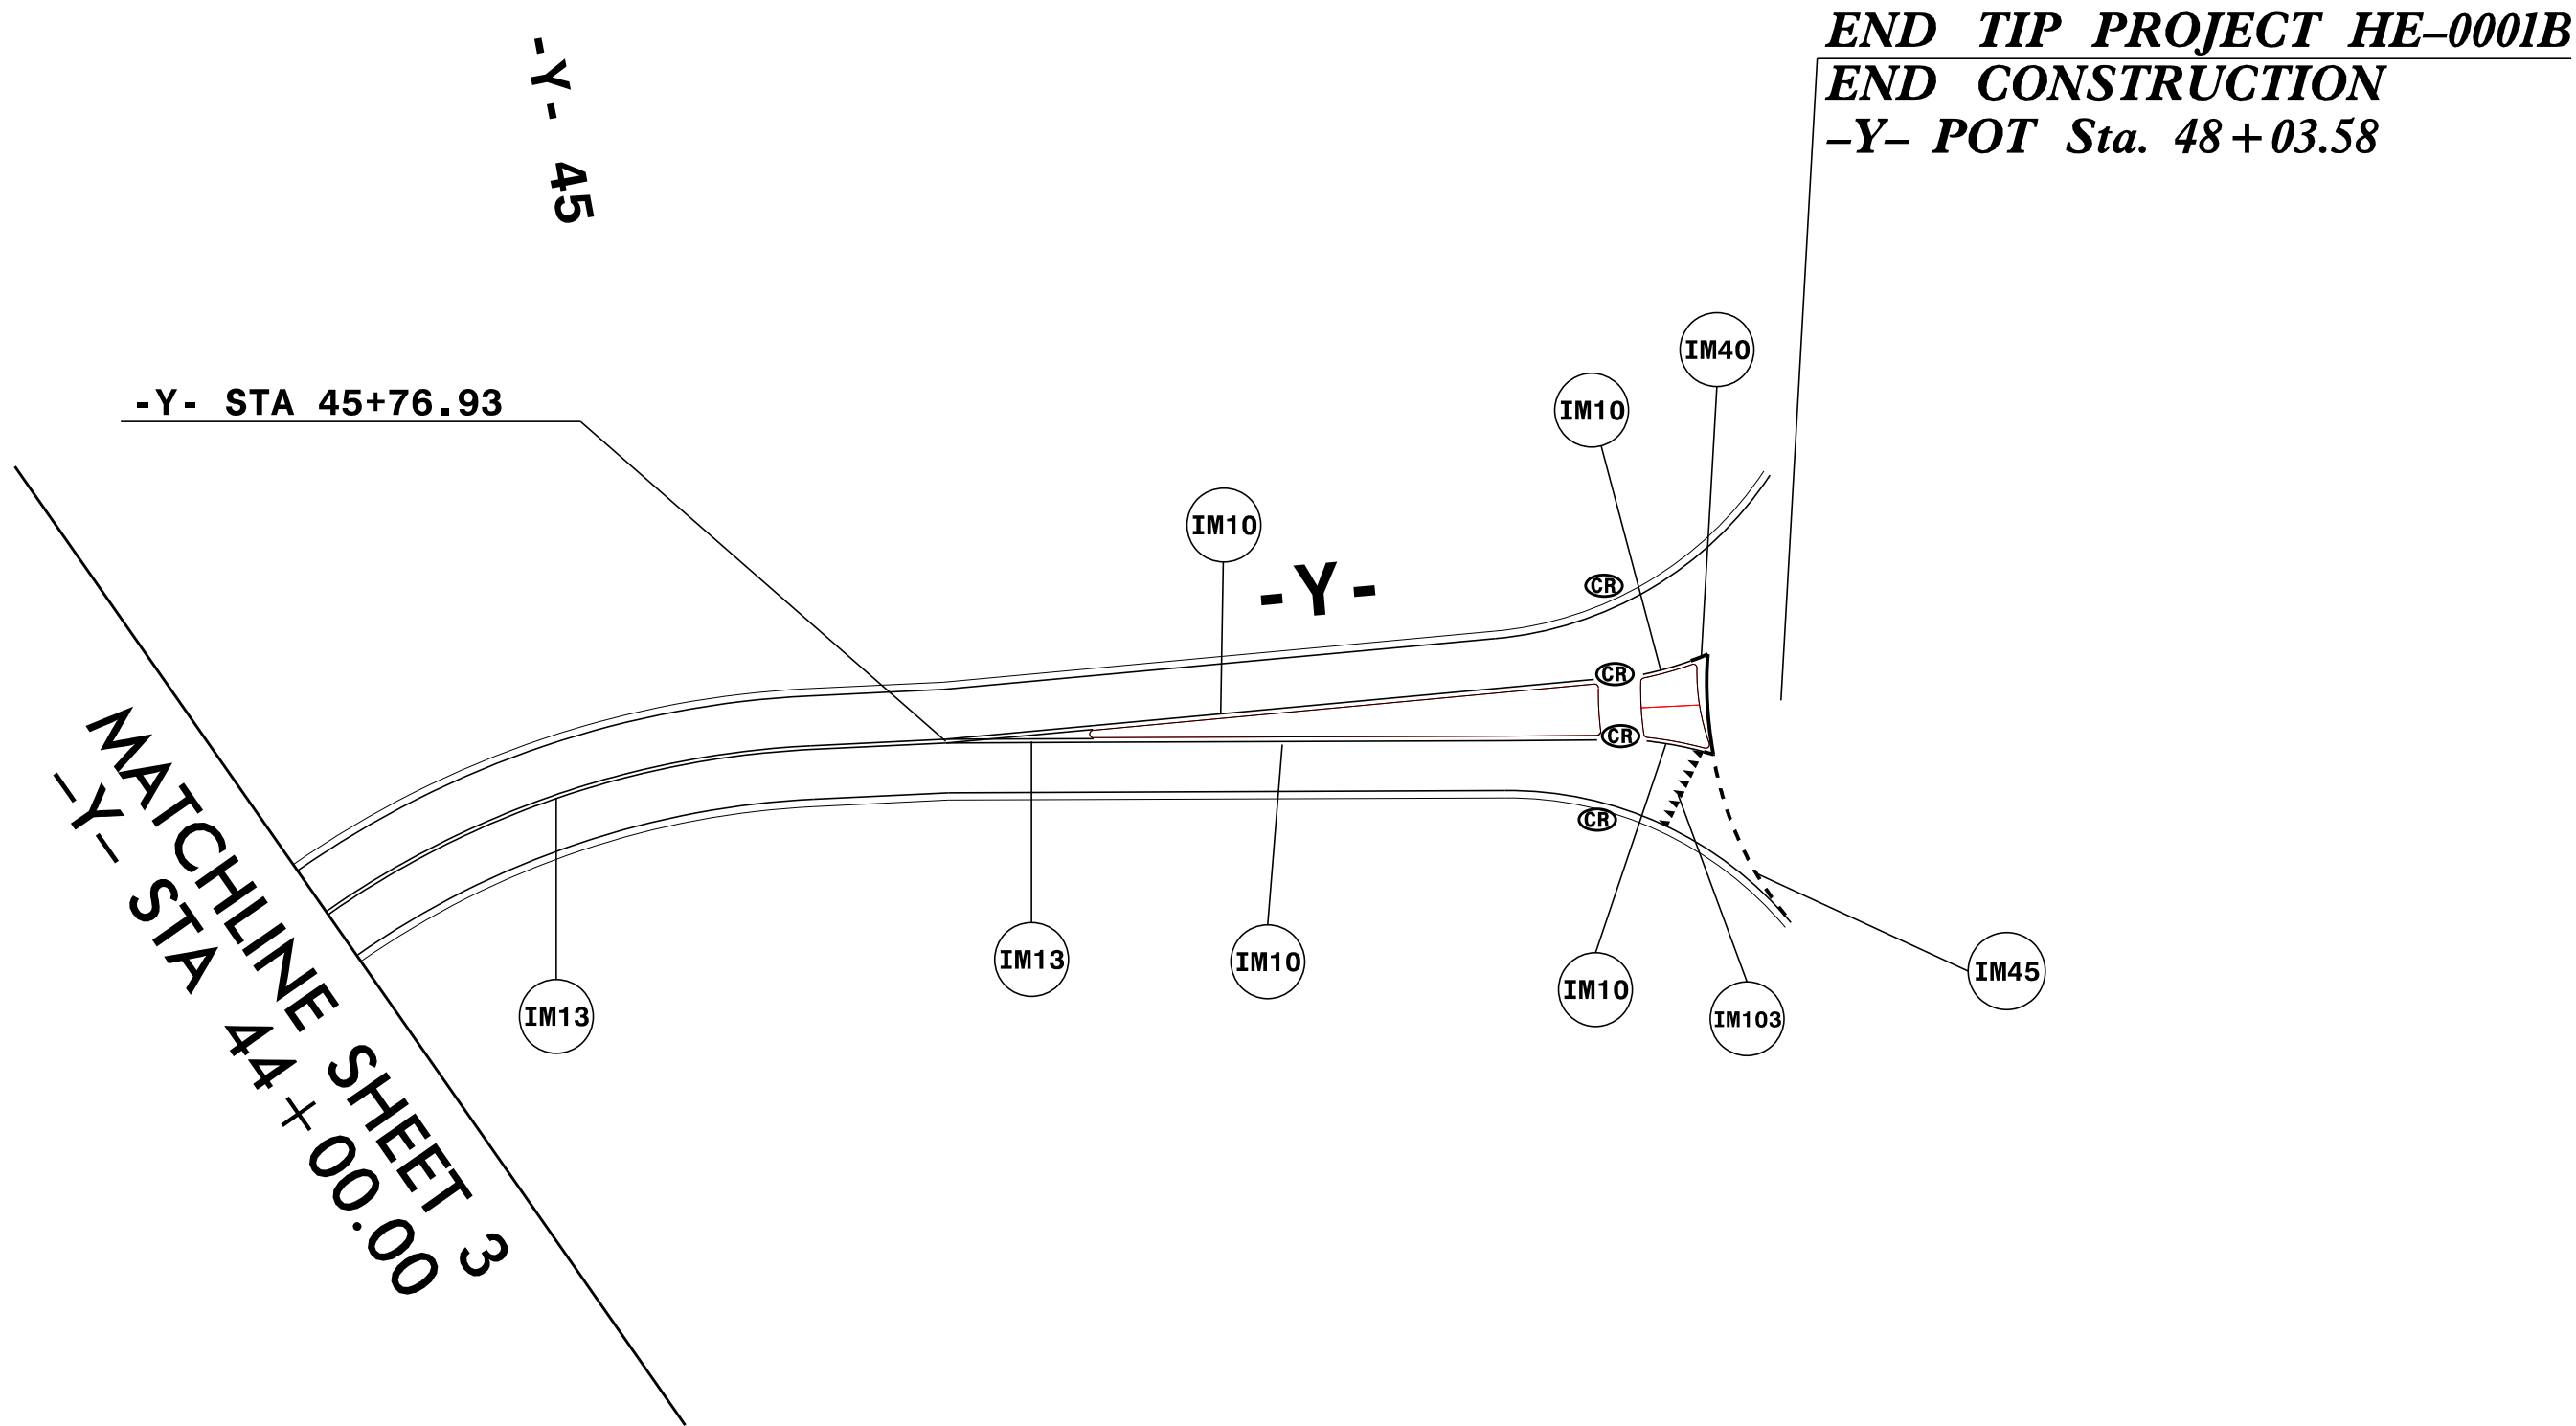
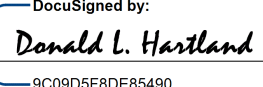


9/3/2025
pwa/gfnet-pw.bentley.com/gfnet-pw-0/Document/Projects/69172/5-Working/Task 003 - HE-0001/1-26 Biltmore/Traffic/TrafficControl/PMP/HE-0001B_PMP_psh06.dgn
User:dhartland

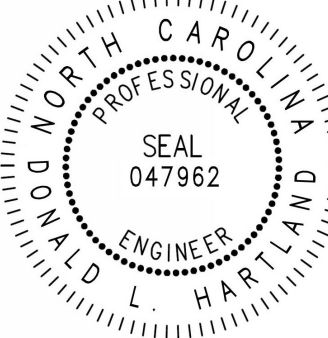

TIP NO.	SHEET NO.
HE - 0001B	PMP - 4
APPROVED:  9/3/2025	
DATE: 9/3/2025	
SEAL 	
DOCUMENT NOT CONSIDERED FINAL UNLESS ALL SIGNATURES COMPLETED	

PAVEMENT MARKING DETAIL