


TIP PROJECT: HE-0001B

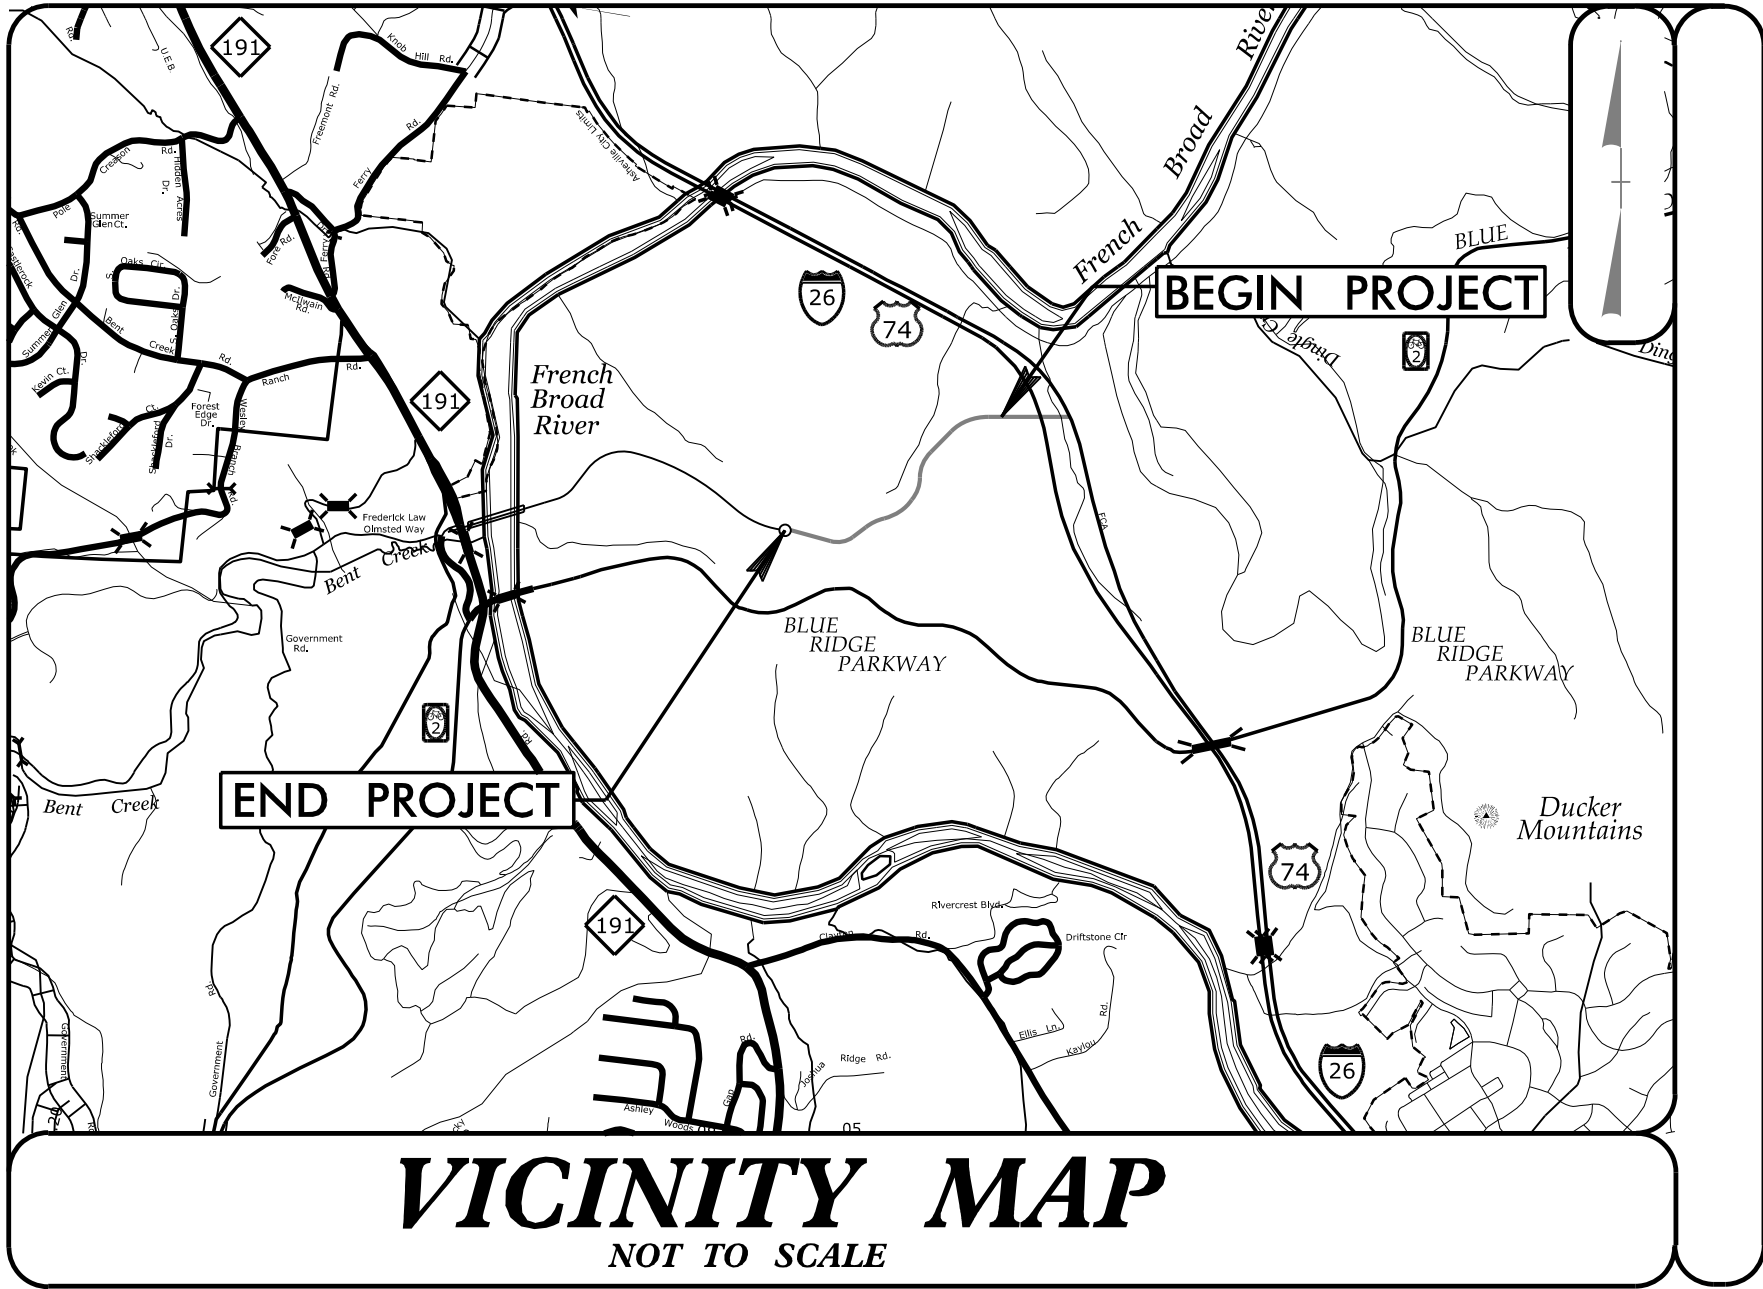


VICINITY MAP
NOT TO SCALE

STATE OF NORTH CAROLINA
DIVISION OF HIGHWAYS
PLAN FOR PROPOSED
HIGHWAY EROSION CONTROL

BUNCOMBE COUNTY


LOCATION: CONNECTOR ROAD FROM RAB ON E.
FREDERICK LAW OLMSTED WAY TO
NEW I-26 INTERCHANGE
TYPE OF WORK: GRADING, DRAINAGE, AND PAVING

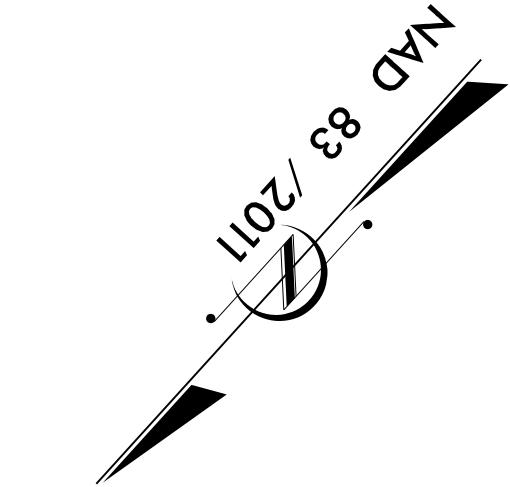

END TIP PROJECT HE-0001B
-Y- STA. 48 + 03.58

BEGIN TIP PROJECT HE-0001B
-Y- STA. 21 + 50.00

THIS PROJECT CONTAINS
EROSION CONTROL PLANS
FOR CLEARING AND
GRUBBING PHASE OF
CONSTRUCTION.

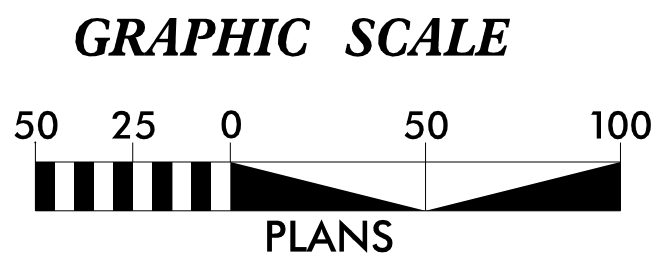

THESE EROSION AND SEDIMENT CONTROL PLANS COMPLY
WITH THE REGULATIONS SET FORTH BY THE
NCG-010000 GENERAL STORMWATER CONSTRUCTION PERMIT
ISSUED BY THE NORTH CAROLINA DEPARTMENT OF ENVIRONMENTAL
QUALITY DIVISION OF ENERGY, MINERAL, AND LAND RESOURCES.

Prepared in the Office of:
 **GANNETT
FLEMING** One Glenwood Avenue
Suite 900
Raleigh, NC 27603
919-420-7660
NC Lic. No. F-0270

Designed by:
Hannah Arey 4651
NAME LEVEL III CERTIFICATION NO.

Roadway Standard Drawings
The "Roadway Standard Drawings"- Roadway Design Unit - N. C.
Department of Transportation - Raleigh, N. C., dated January 2024
and the latest revision thereto are applicable to this project and by
reference hereby are considered a part of these plans.