
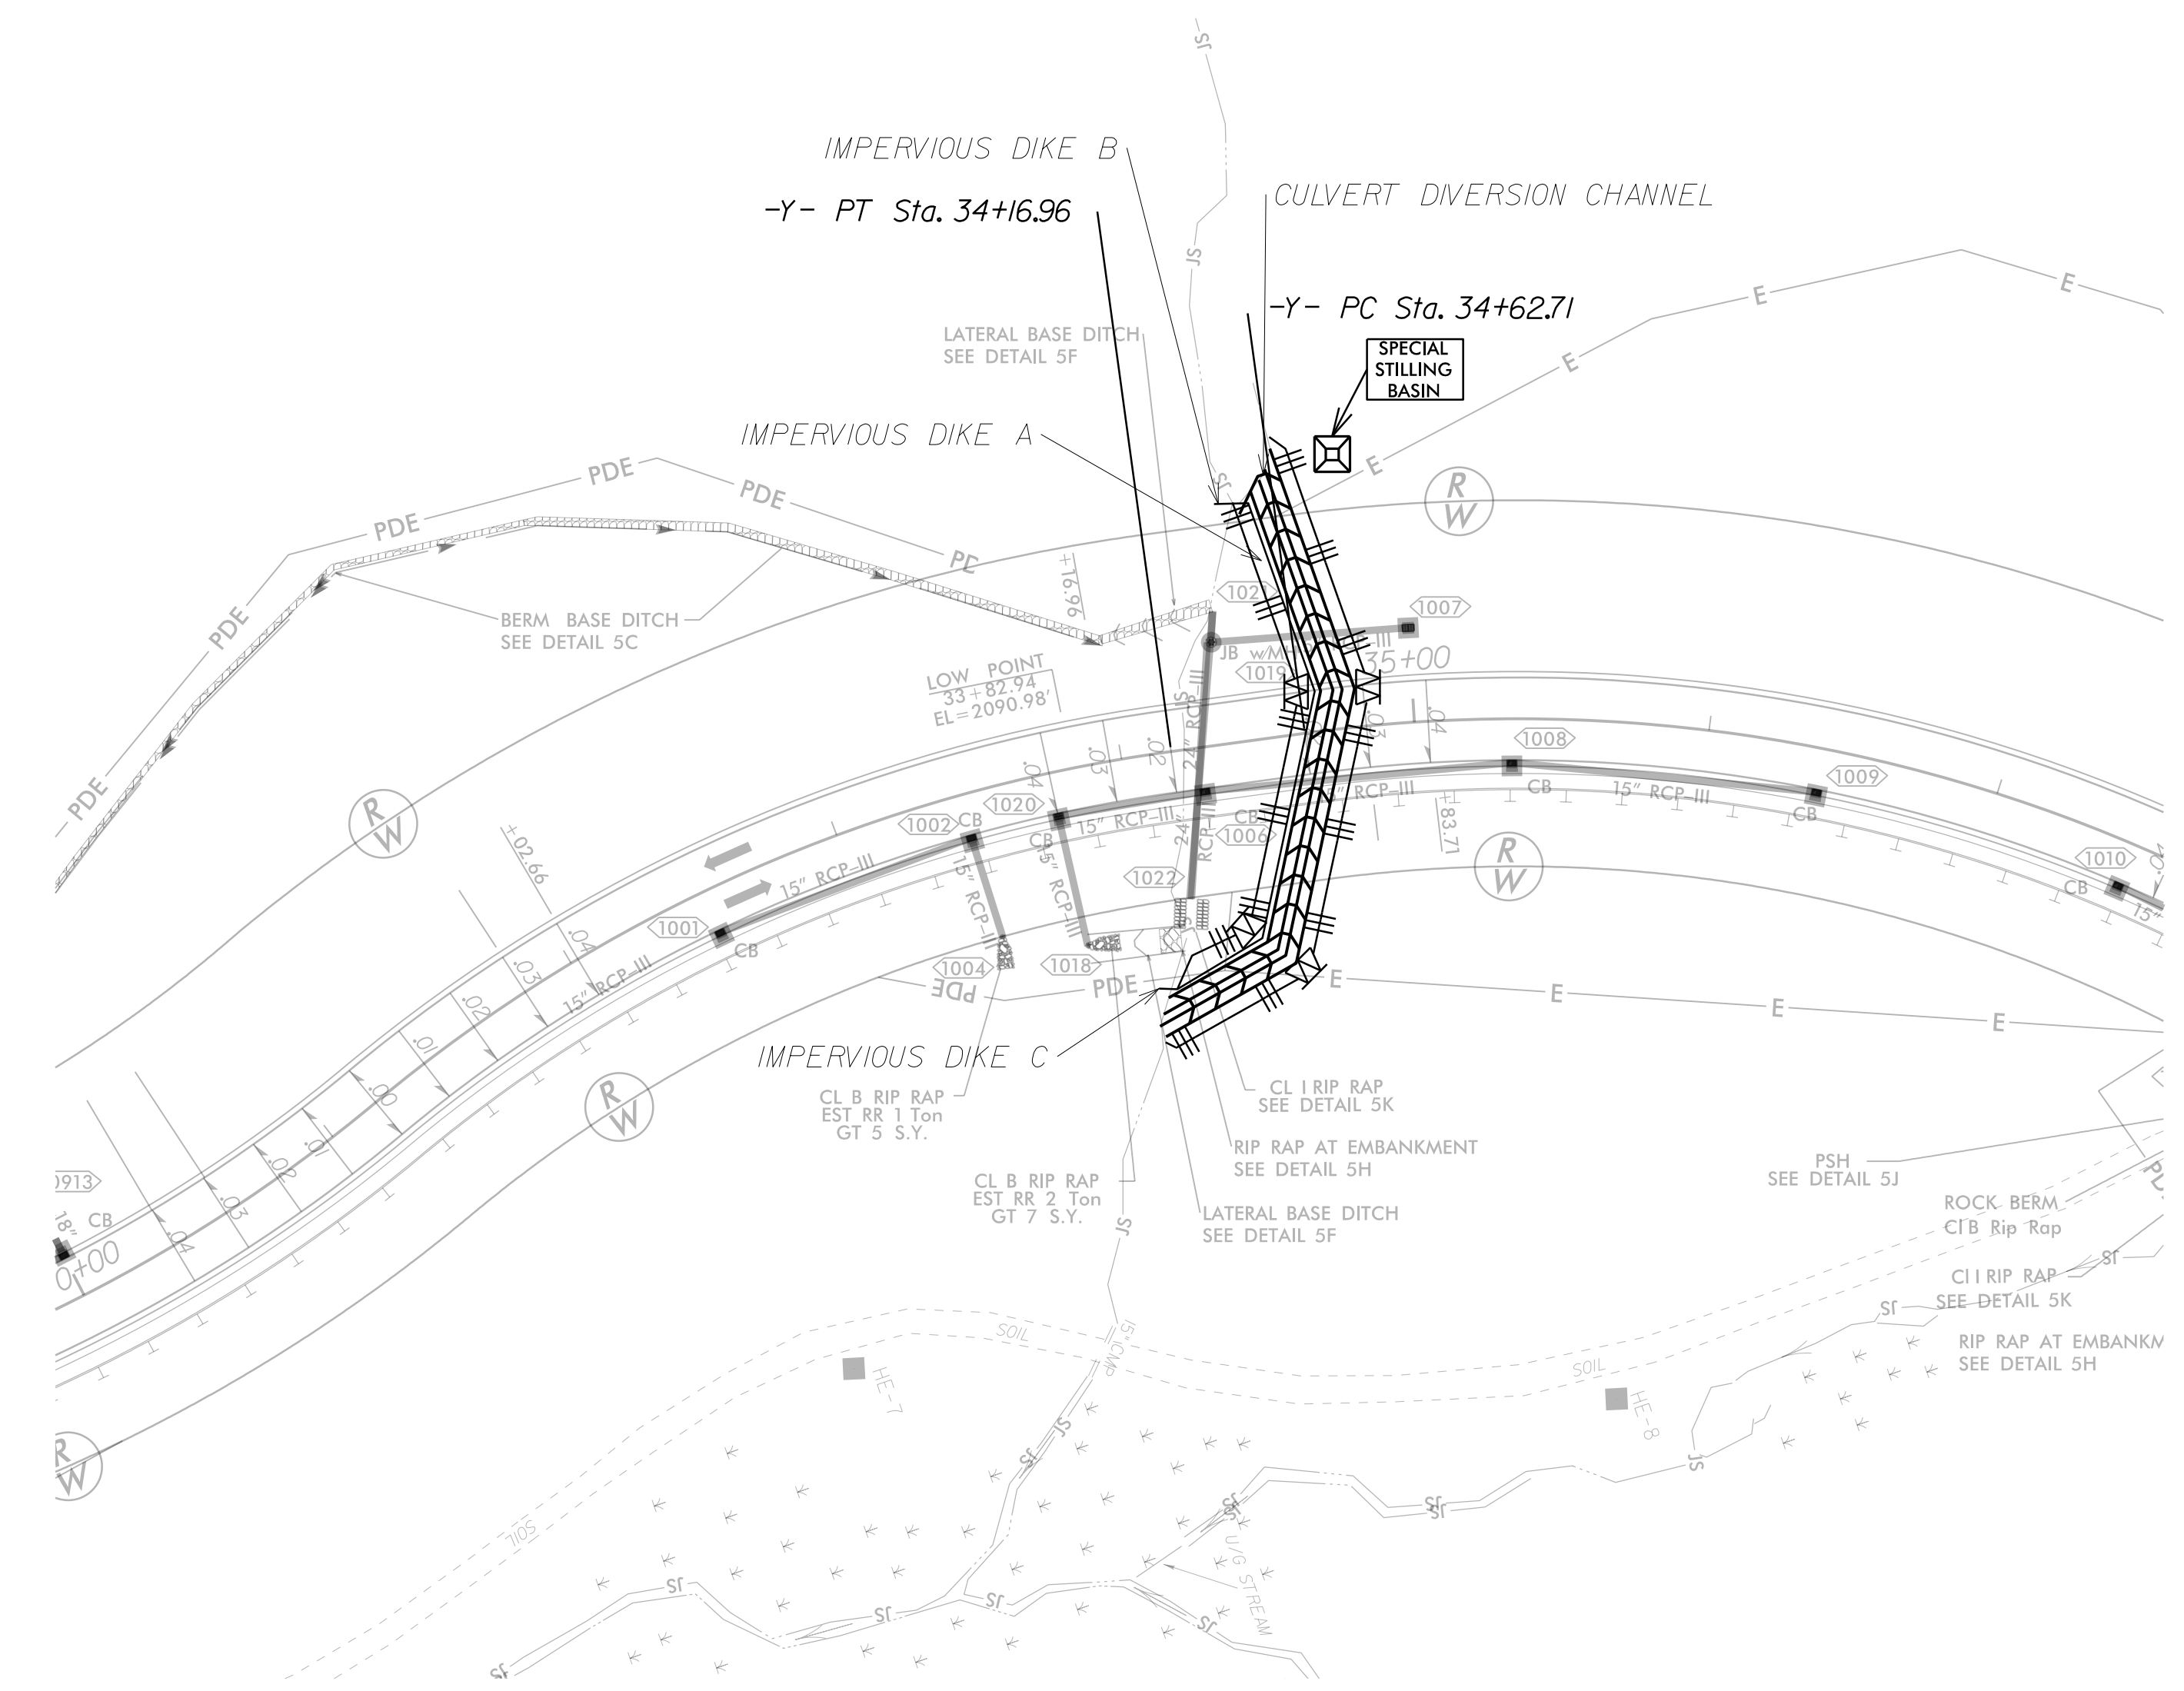


PROJECT REFERENCE NO.	SHEET NO.
HE-0001B	EC-5A/CONST.5
RW SHEET NO.	

CULVERT CONSTRUCTION SEQUENCE STA. 34+50 -Y-

1. BEGIN CULVERT CONSTRUCTION PRIOR TO ROADWAY FILL.
2. UTILIZE SPECIAL STILLING BASIN(S) AS NEEDED.
3. CONSTRUCT CULVERT DIVERSION CHANNEL (3 FT BASE, 2.5 FT DEEP, 2:1 SIDE SLOPES). INSTALL IMPERVIOUS DIKE A FOR ONE SIDE OF THE CHANNEL.
4. INSTALL IMPERVIOUS DIKES B AND C, DIVERTING FLOW INTO TEMPORARY CHANNEL.
5. DEWATER WORK AREA, CONSTRUCT PROPOSED CULVERT AND INLET/OUTLET CHANNEL IMPROVMENTS IN THE DRY.
6. REMOVE IMPERVIOUS DIKES B AND C, ALLOWING FLOW THROUGH NEWLY CONSTRUCTED CULVERT.
7. REMOVE IMPERVIOUS DIKE A AND CULVERT DIVERSION CHANNEL.
8. FINISH INLET/OUTLET IMPROVEMENTS.
9. REMOVE SPECIAL STILLING BASIN(S) AND COMPLETE ROADWAY.

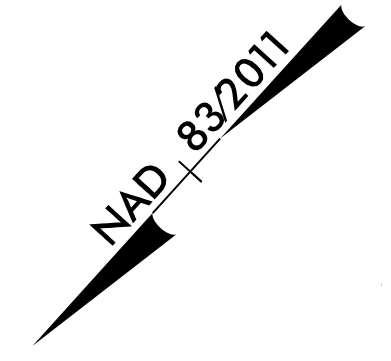

ALL PROPOSED DRAINAGE STRUCTURES ARE CATCH BASINS UNLESS OTHERWISE NOTED

ALL PROPOSED PIPES ARE 15" RCP-CL III UNLESS OTHERWISE NOTED

FOR -Y- PROFILE SEE SHEET 8