

CROSS SECTIONS INDEX

SECTIONS

SHEET NO's.

CROSS SECTION INDEX SHEET
CROSS SECTION SUMMARY SHEET
-Y- STA. 21+50.00 TO STA. 47+00.00


X-1
X-1A
X-2 THRU X-39

[illegible]



PROJ. REFERENCE NO.	SHEET NO.
HE-0001B	X-2

200 190 180 170 160 150 140 130 120 110 100 90 80 70 60 50 40 30 20 10 0 10 20 30 40 50

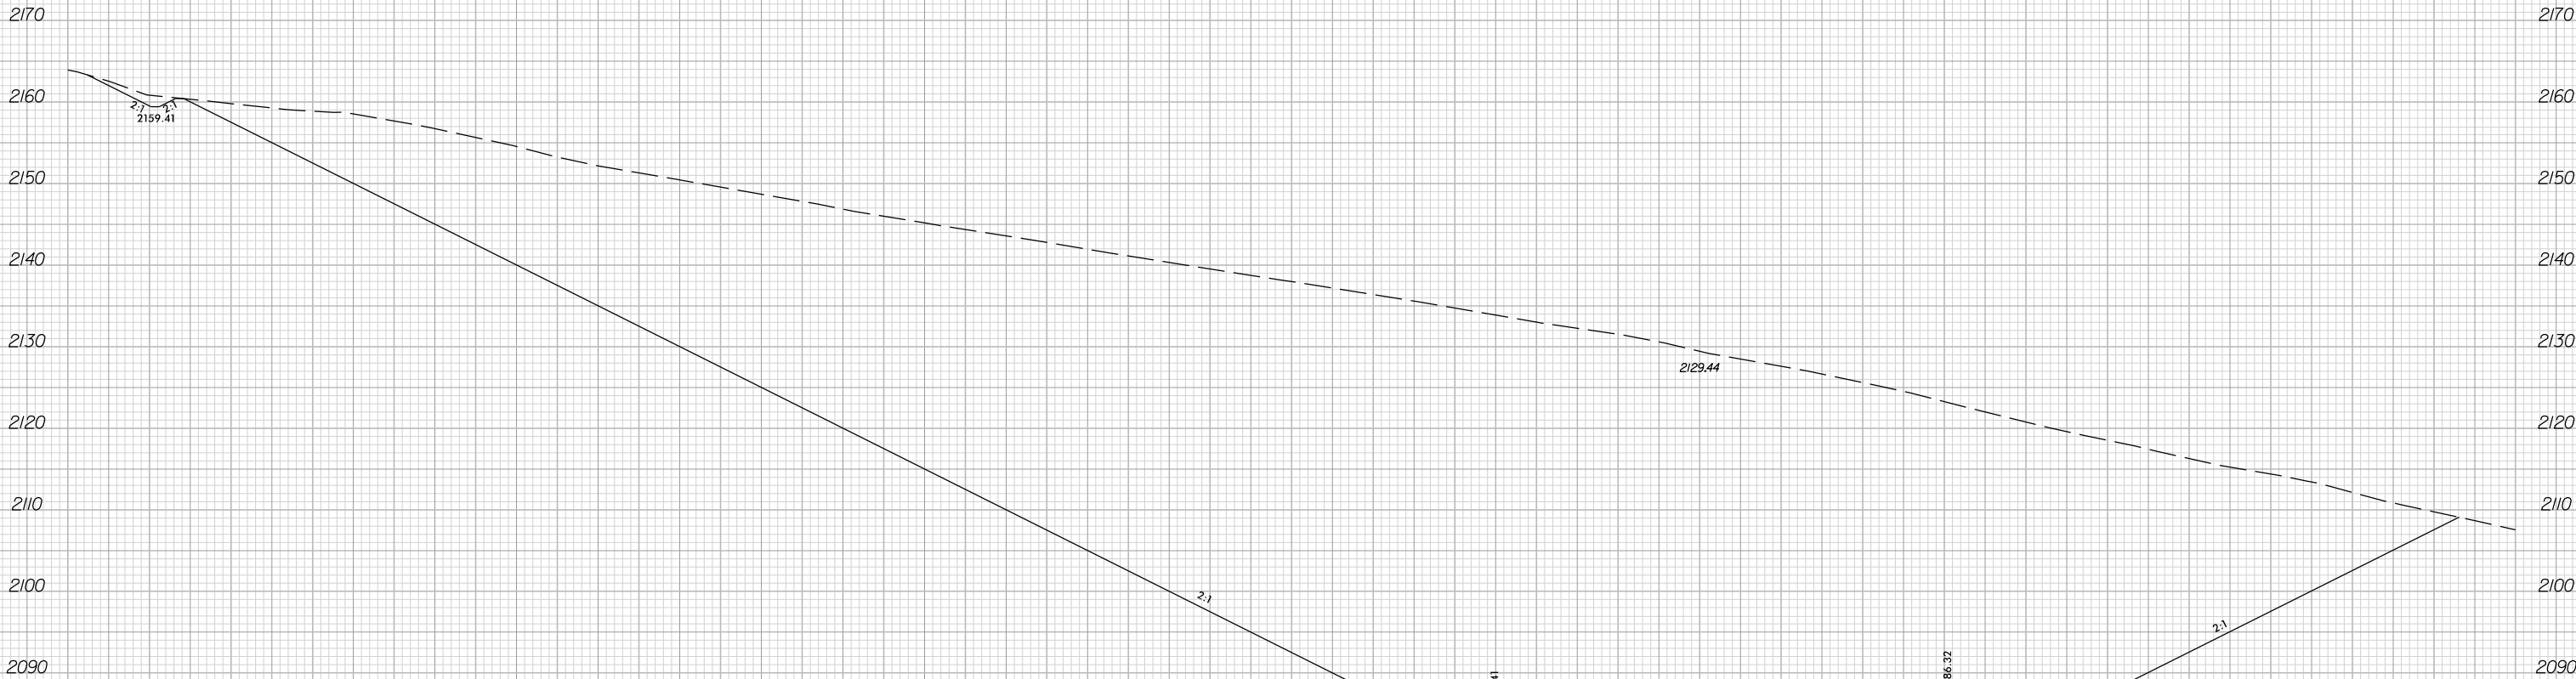

21 + 50.00

BEGIN PROJECT HE-0001B
-Y- STA. 21 + 50.00


—Y—

200 190 180 170 160 150 140 130 120 110 100 90 80 70 60 50 40 30 20 10 0 10 20 30 40 50 60 70 80 90 100

6/23/16



PROJ. REFERENCE NO.	SHEET NO.
HE-0001B	X-3

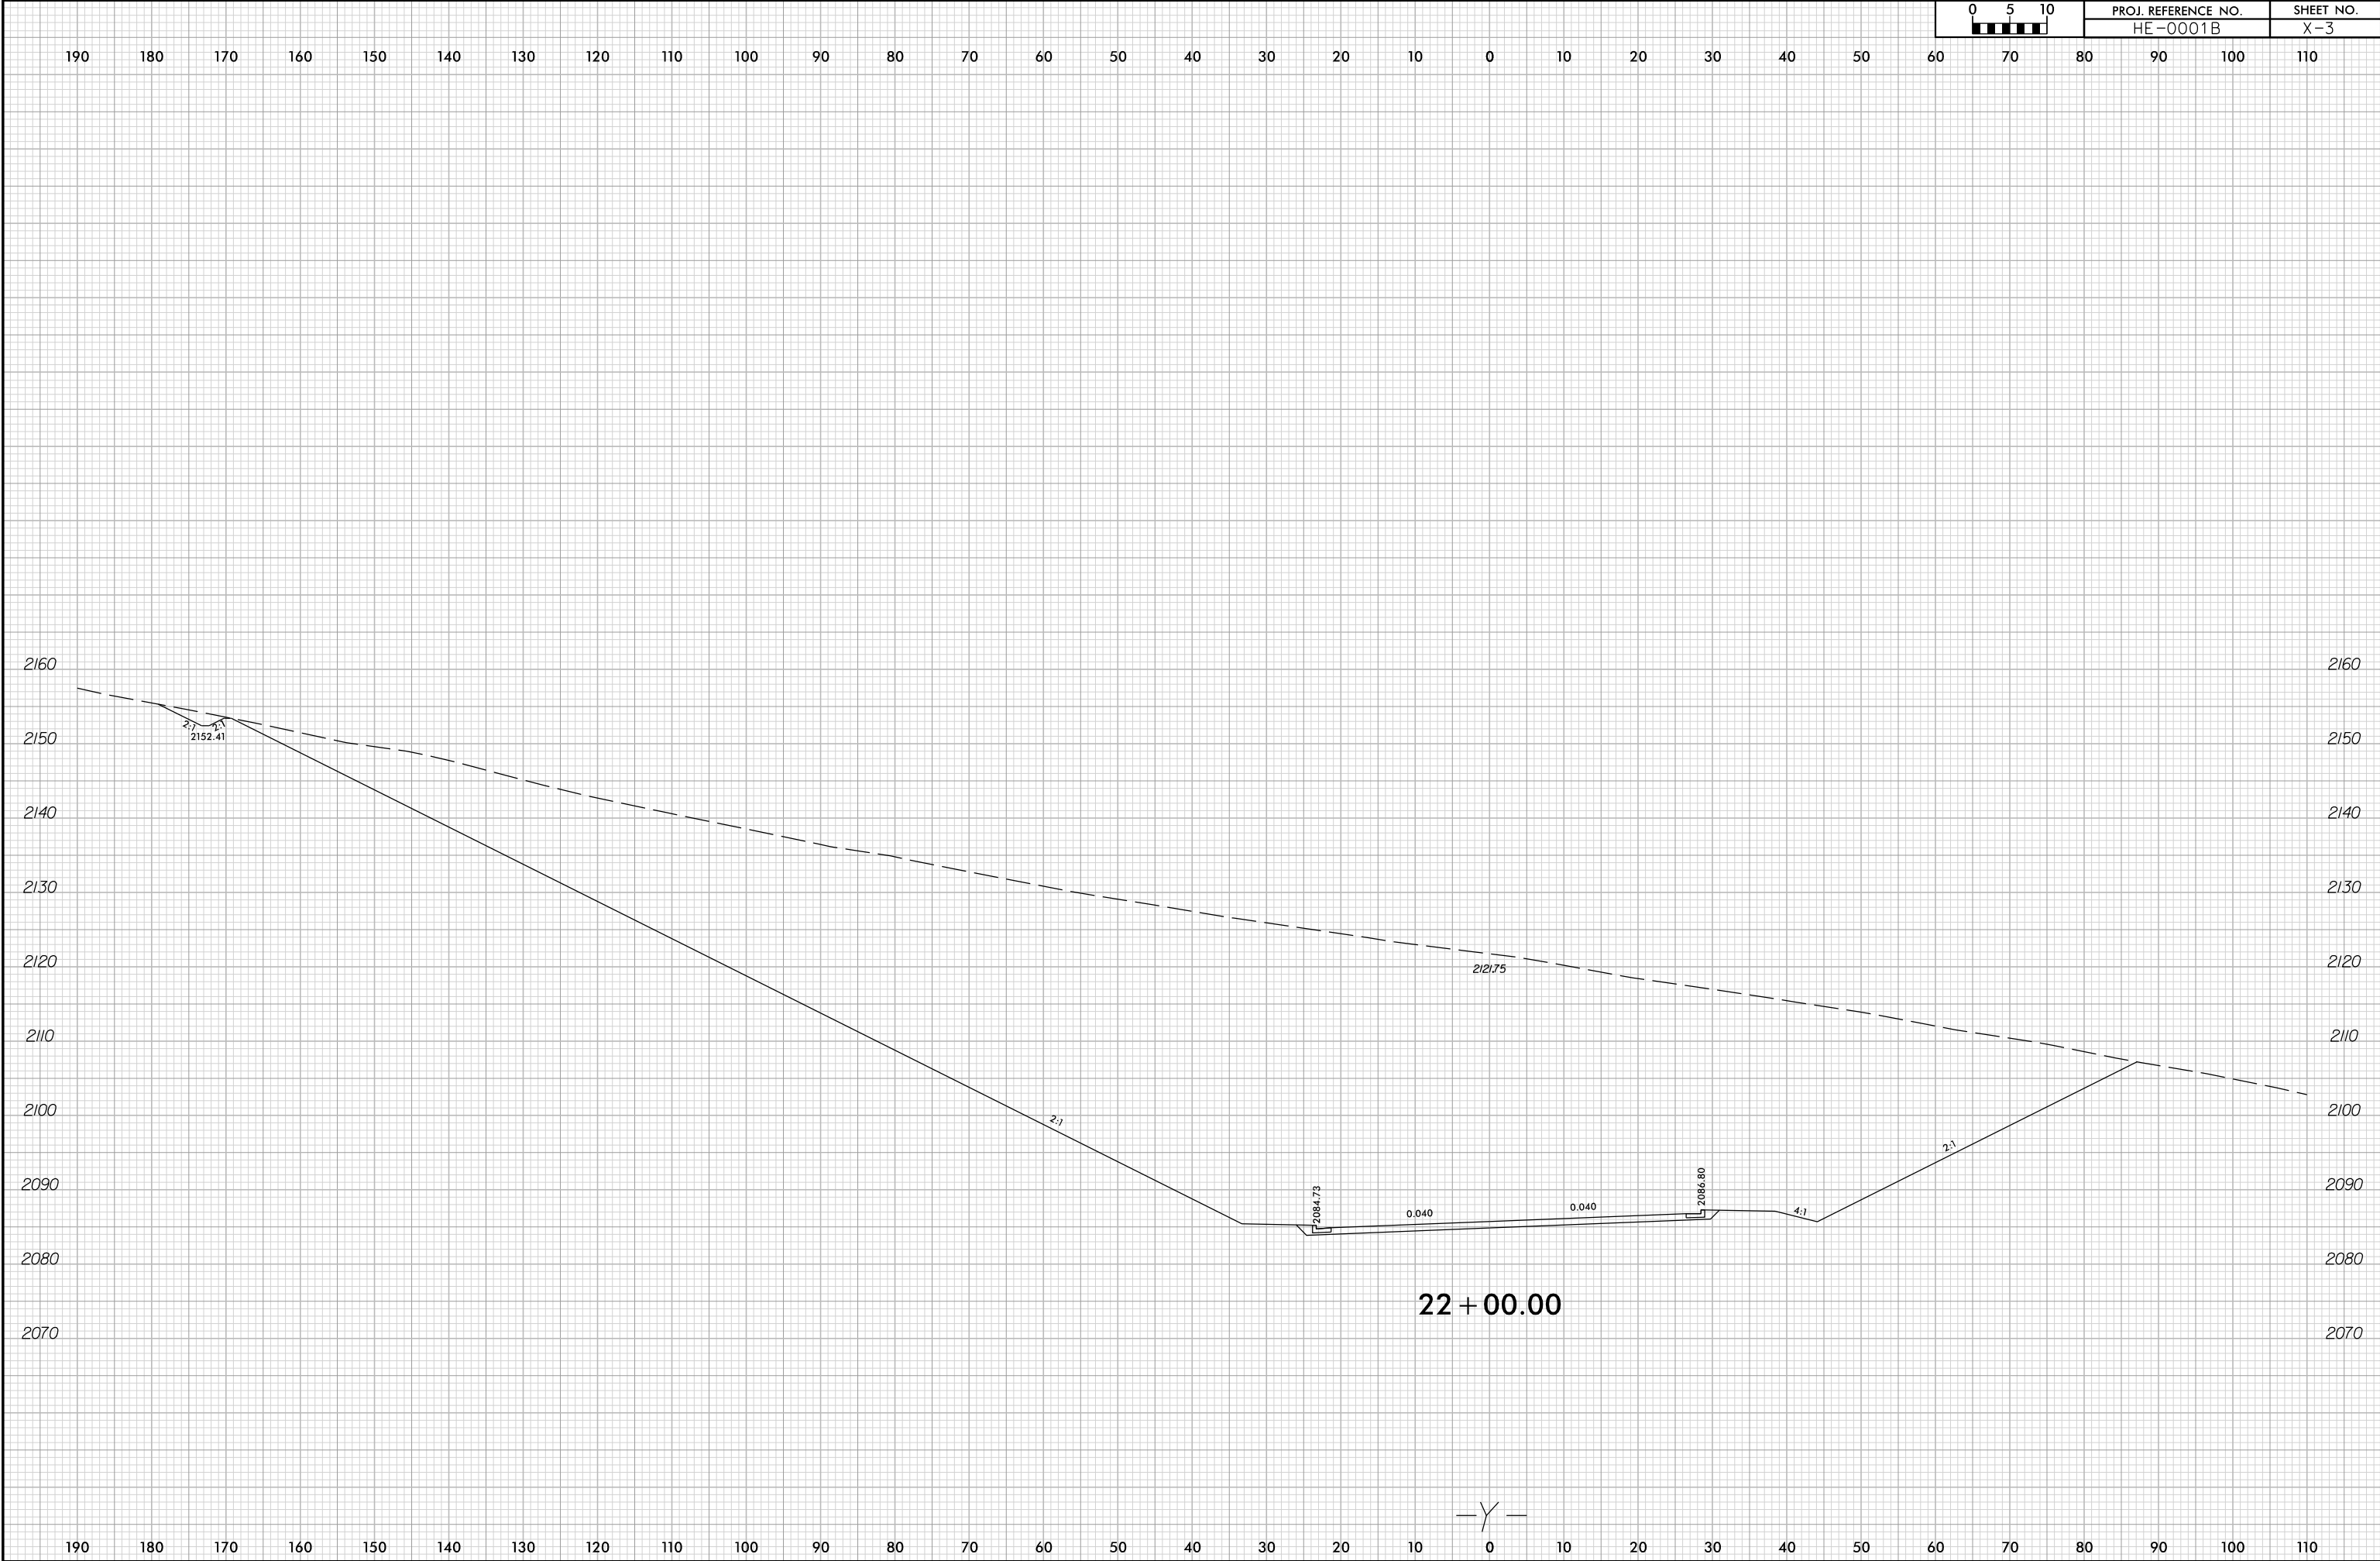


8/21/2024
c:\pwworking\gfpw0\white\1660275\HE-0001B_r.dwg_xpl_Y.dgn
bwhite

6/23/16




PROJ. REFERENCE NO.	SHEET NO.
HE-0001B	X-4


170 160 150 140 130 120 110 100 90 80 70 60 50 40 30 20 10 0 10 20 30 40 50 60 70 80 90 100 110 120 130

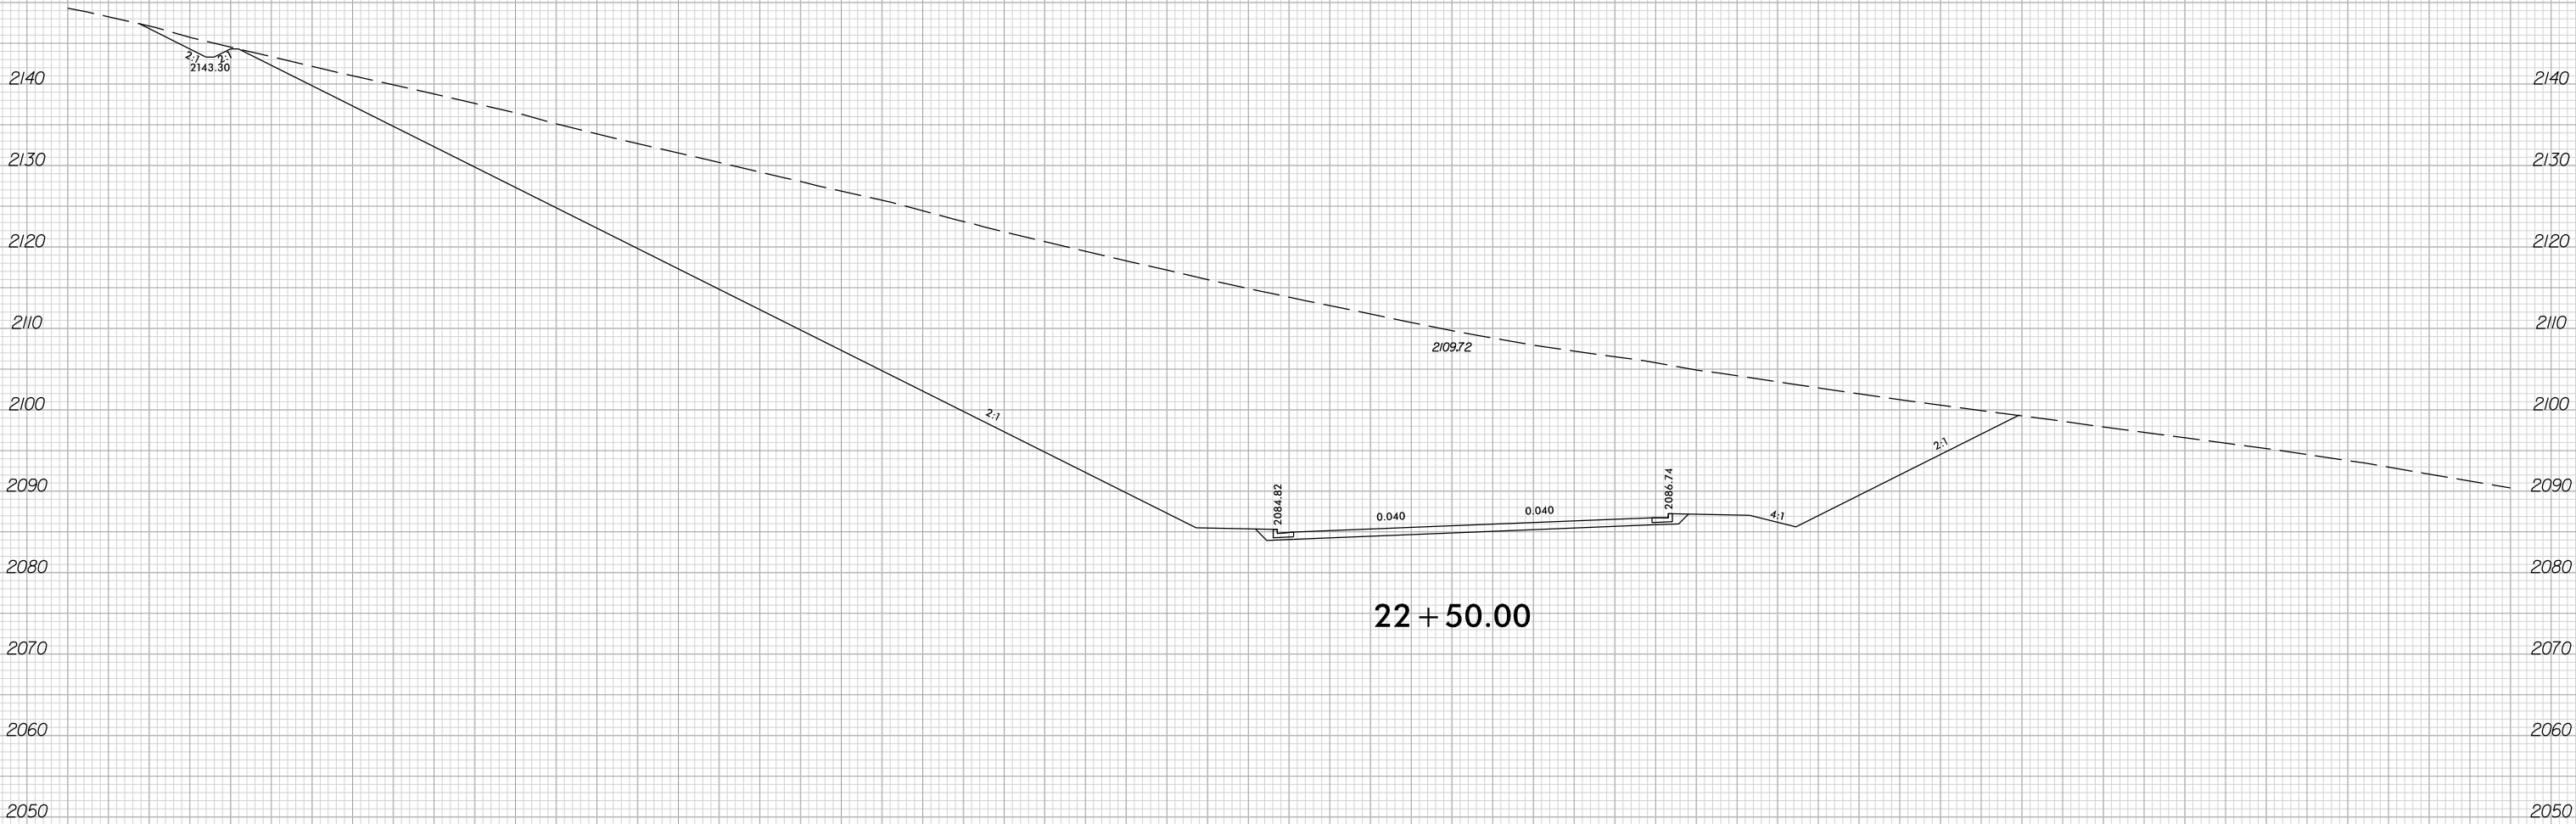

—Y—

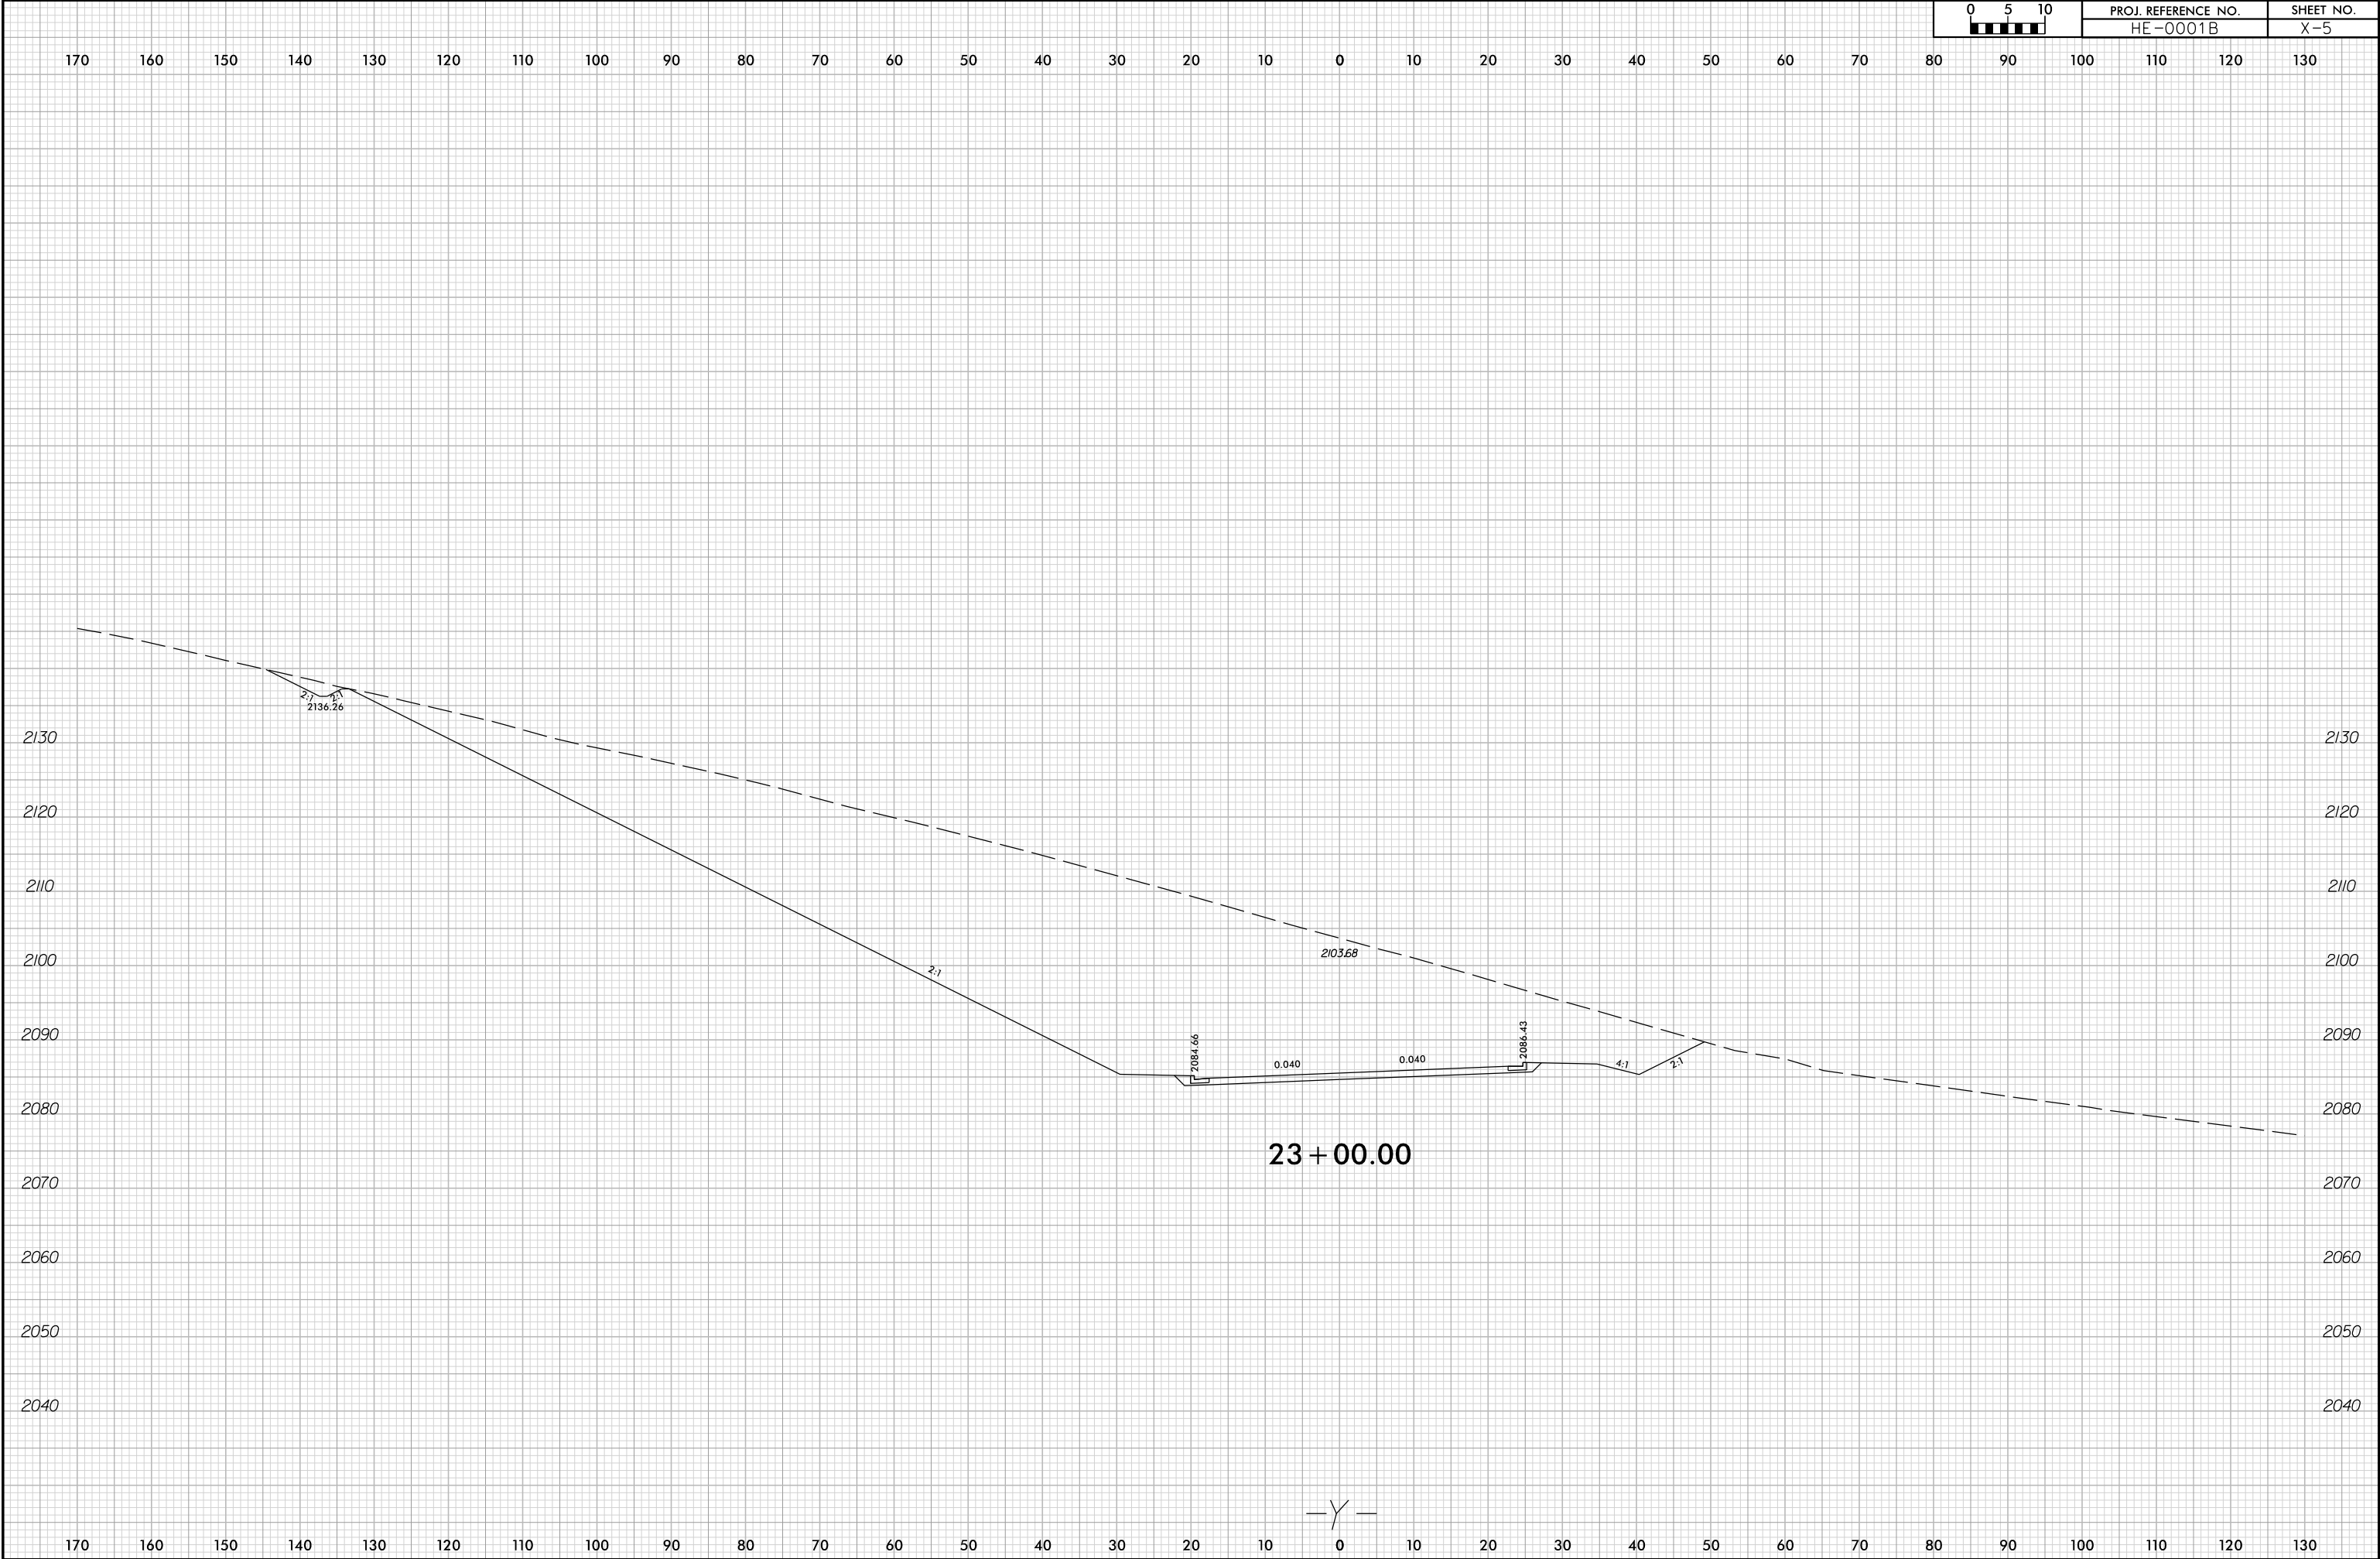


6/23/16

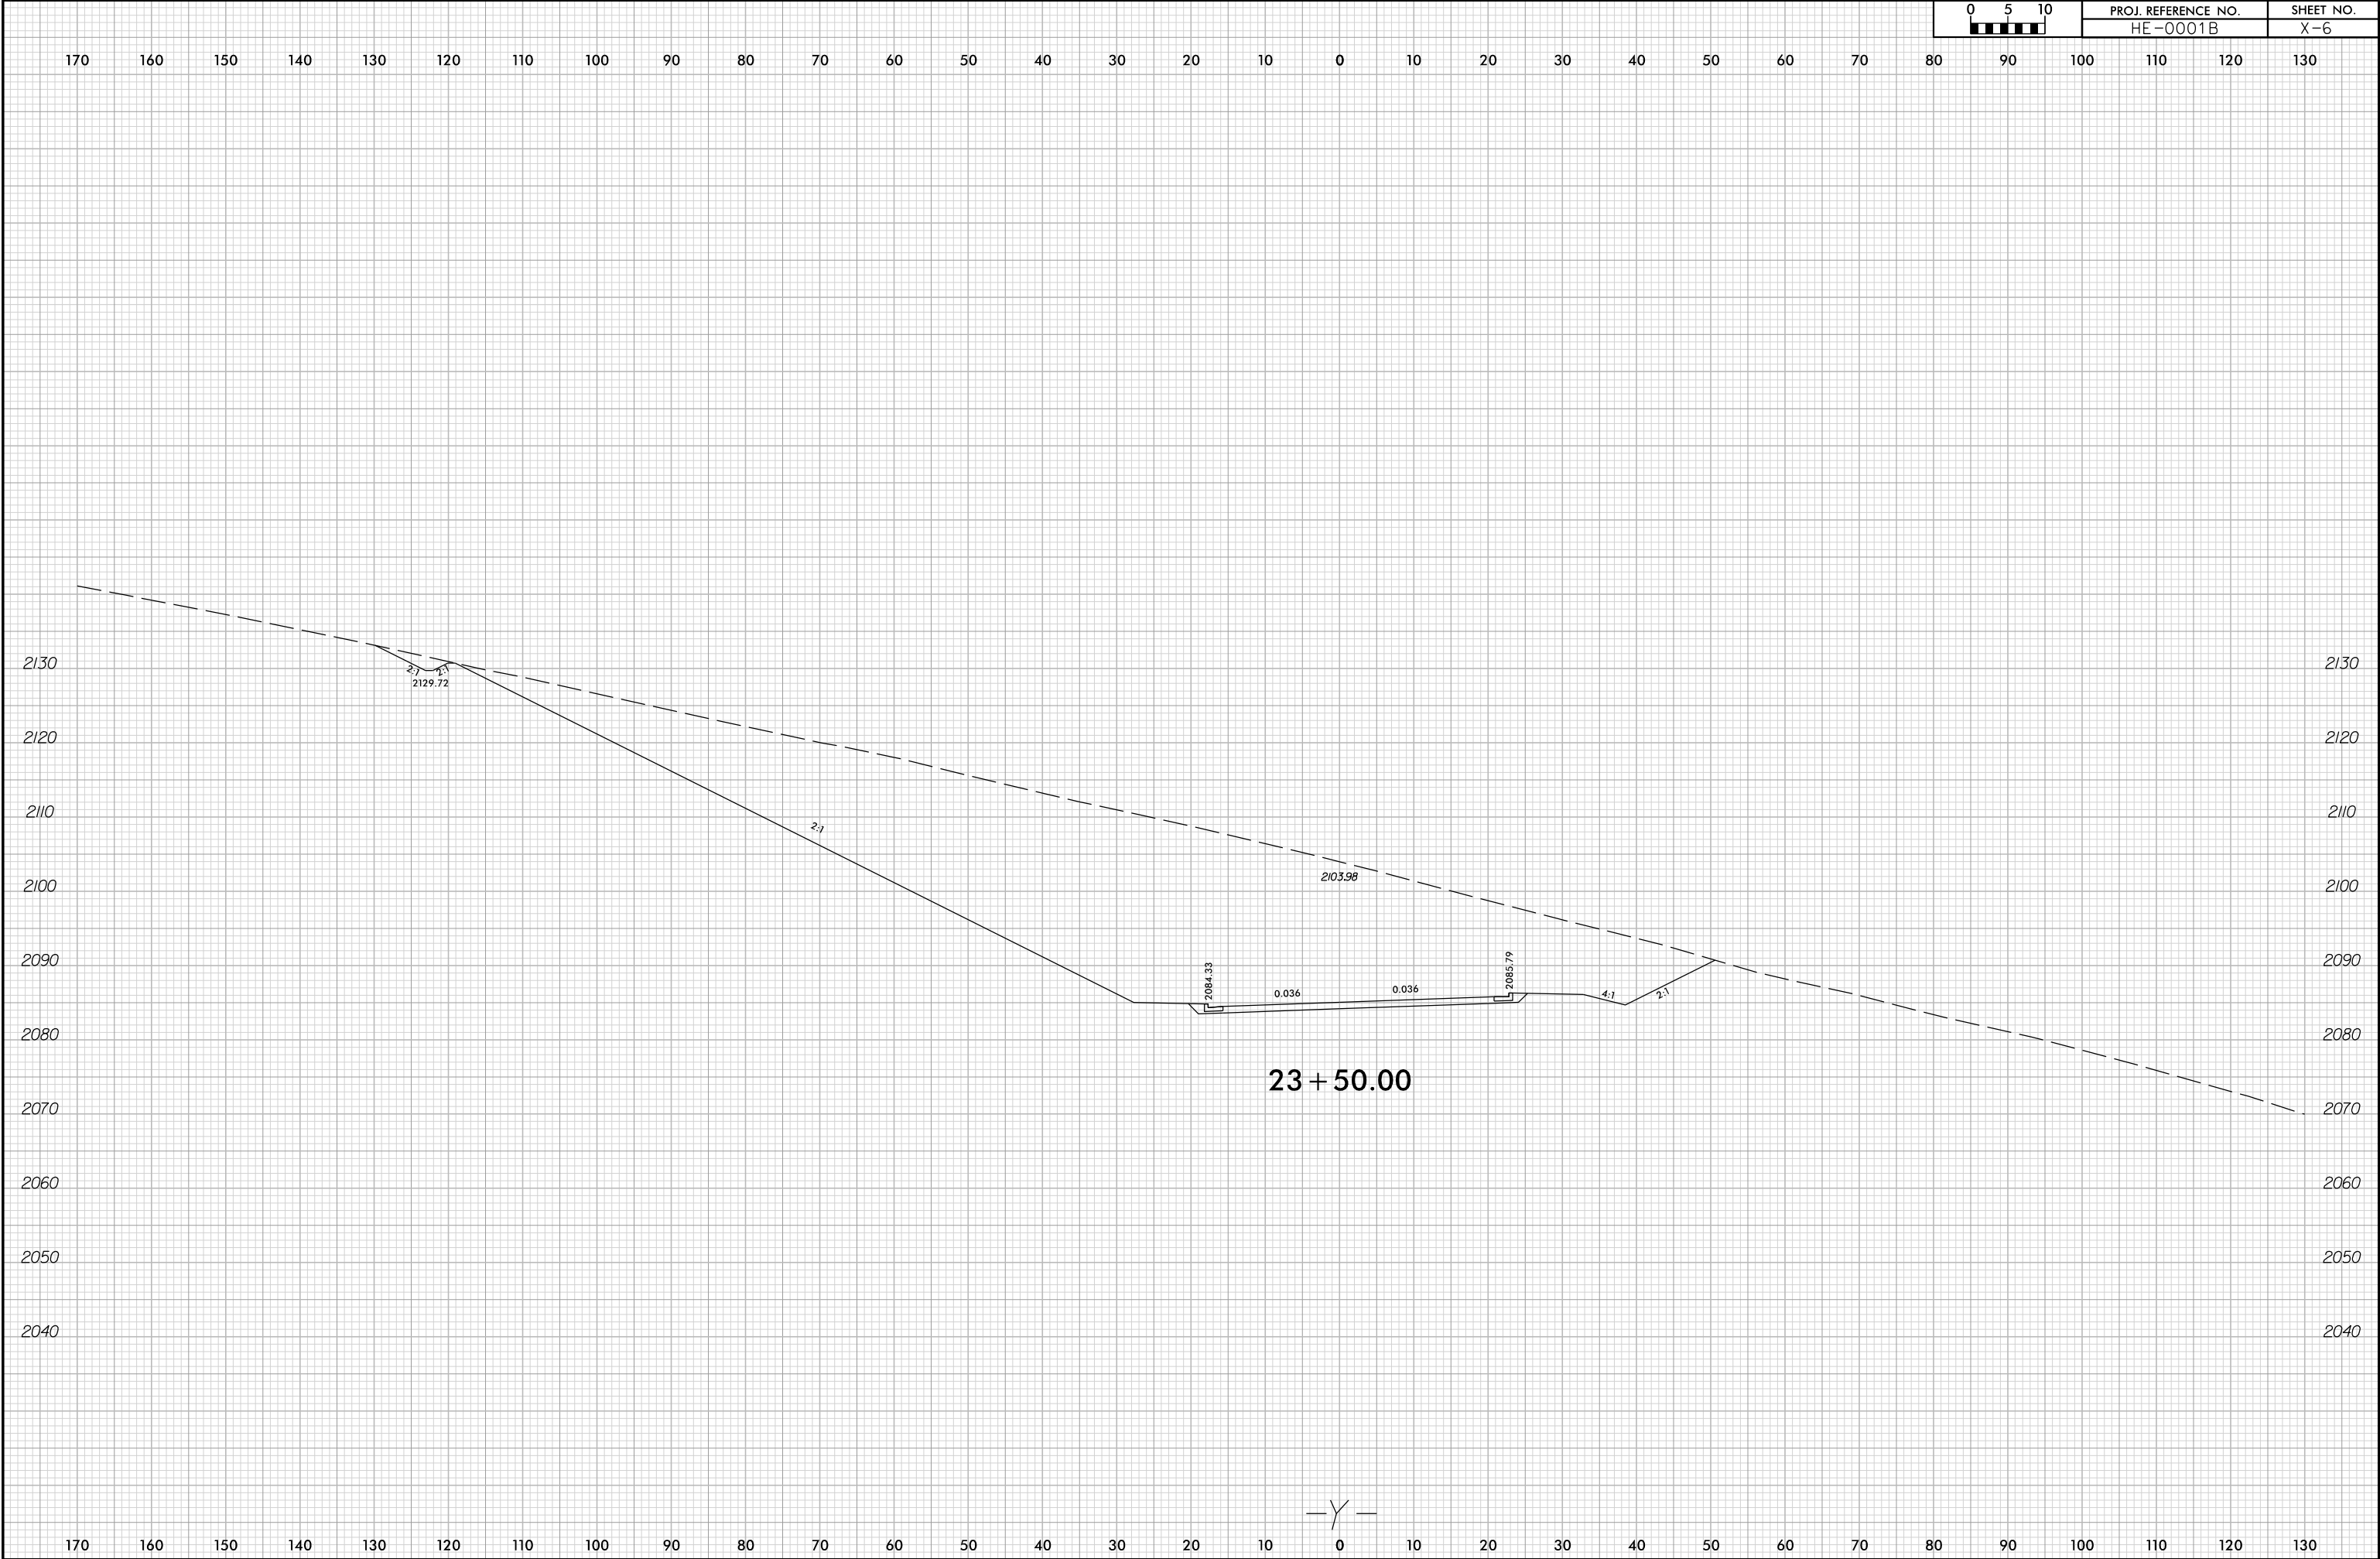


6/23/16




6/23/16

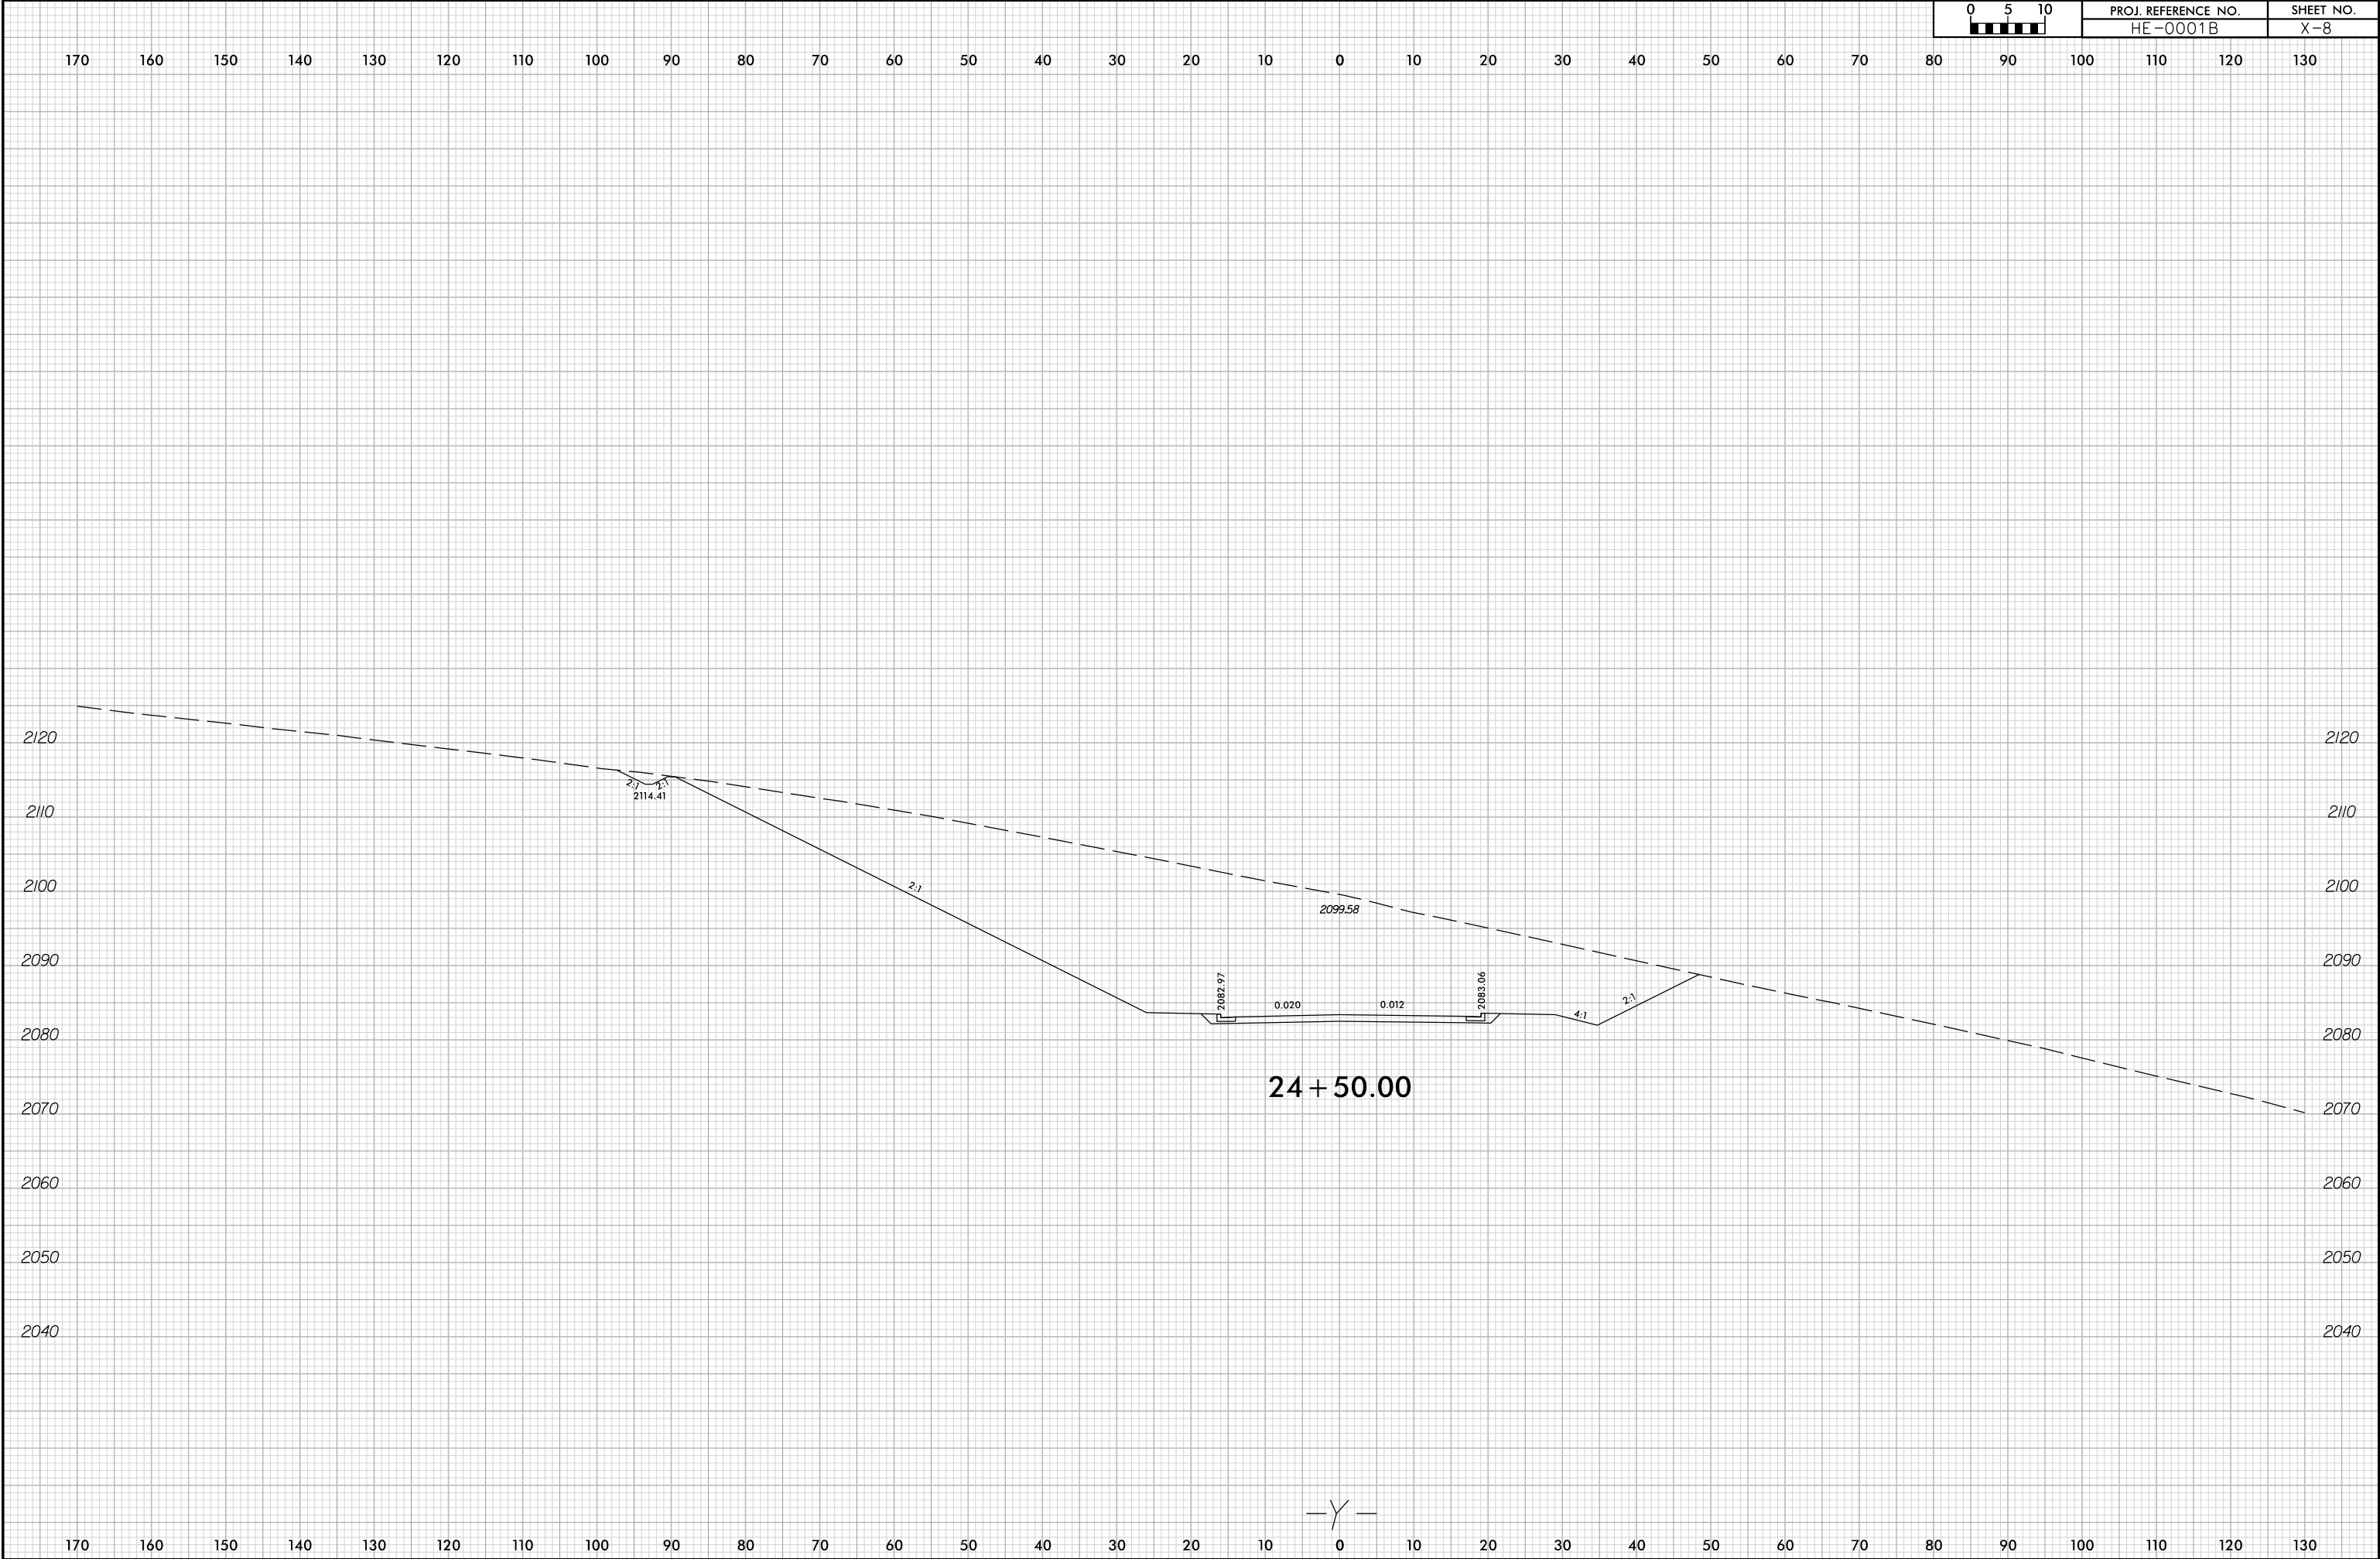

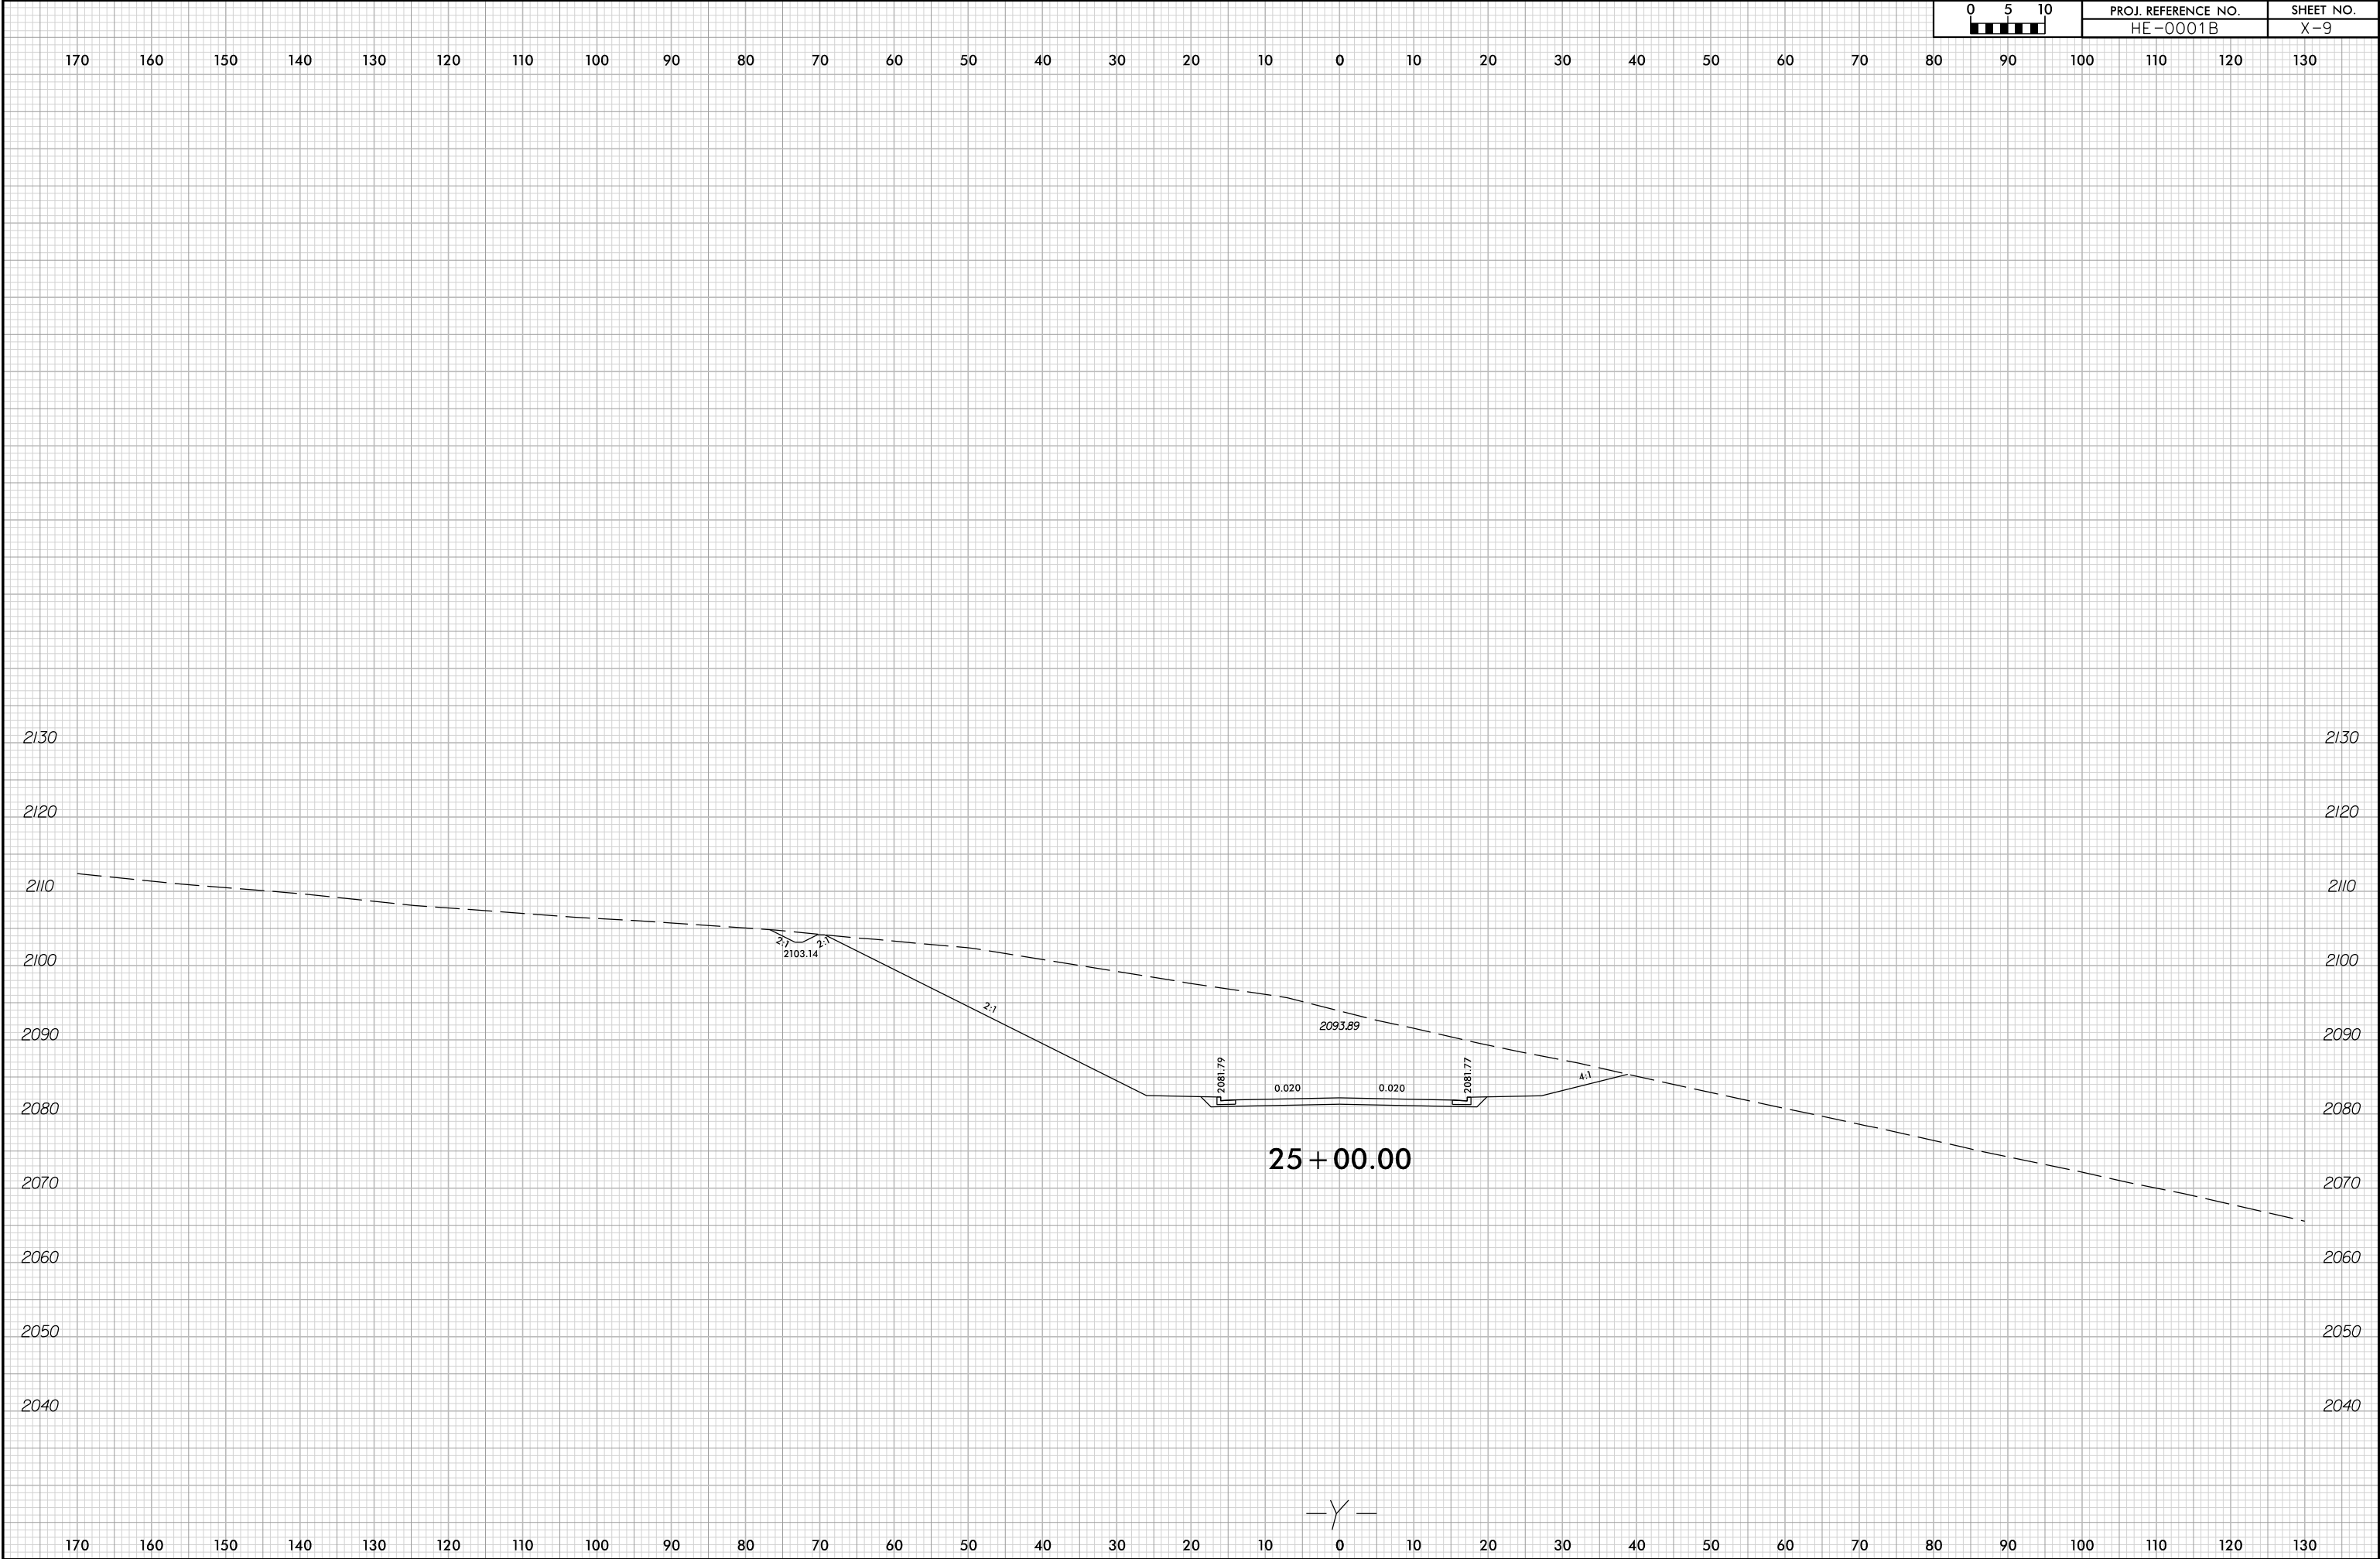

6/23/16

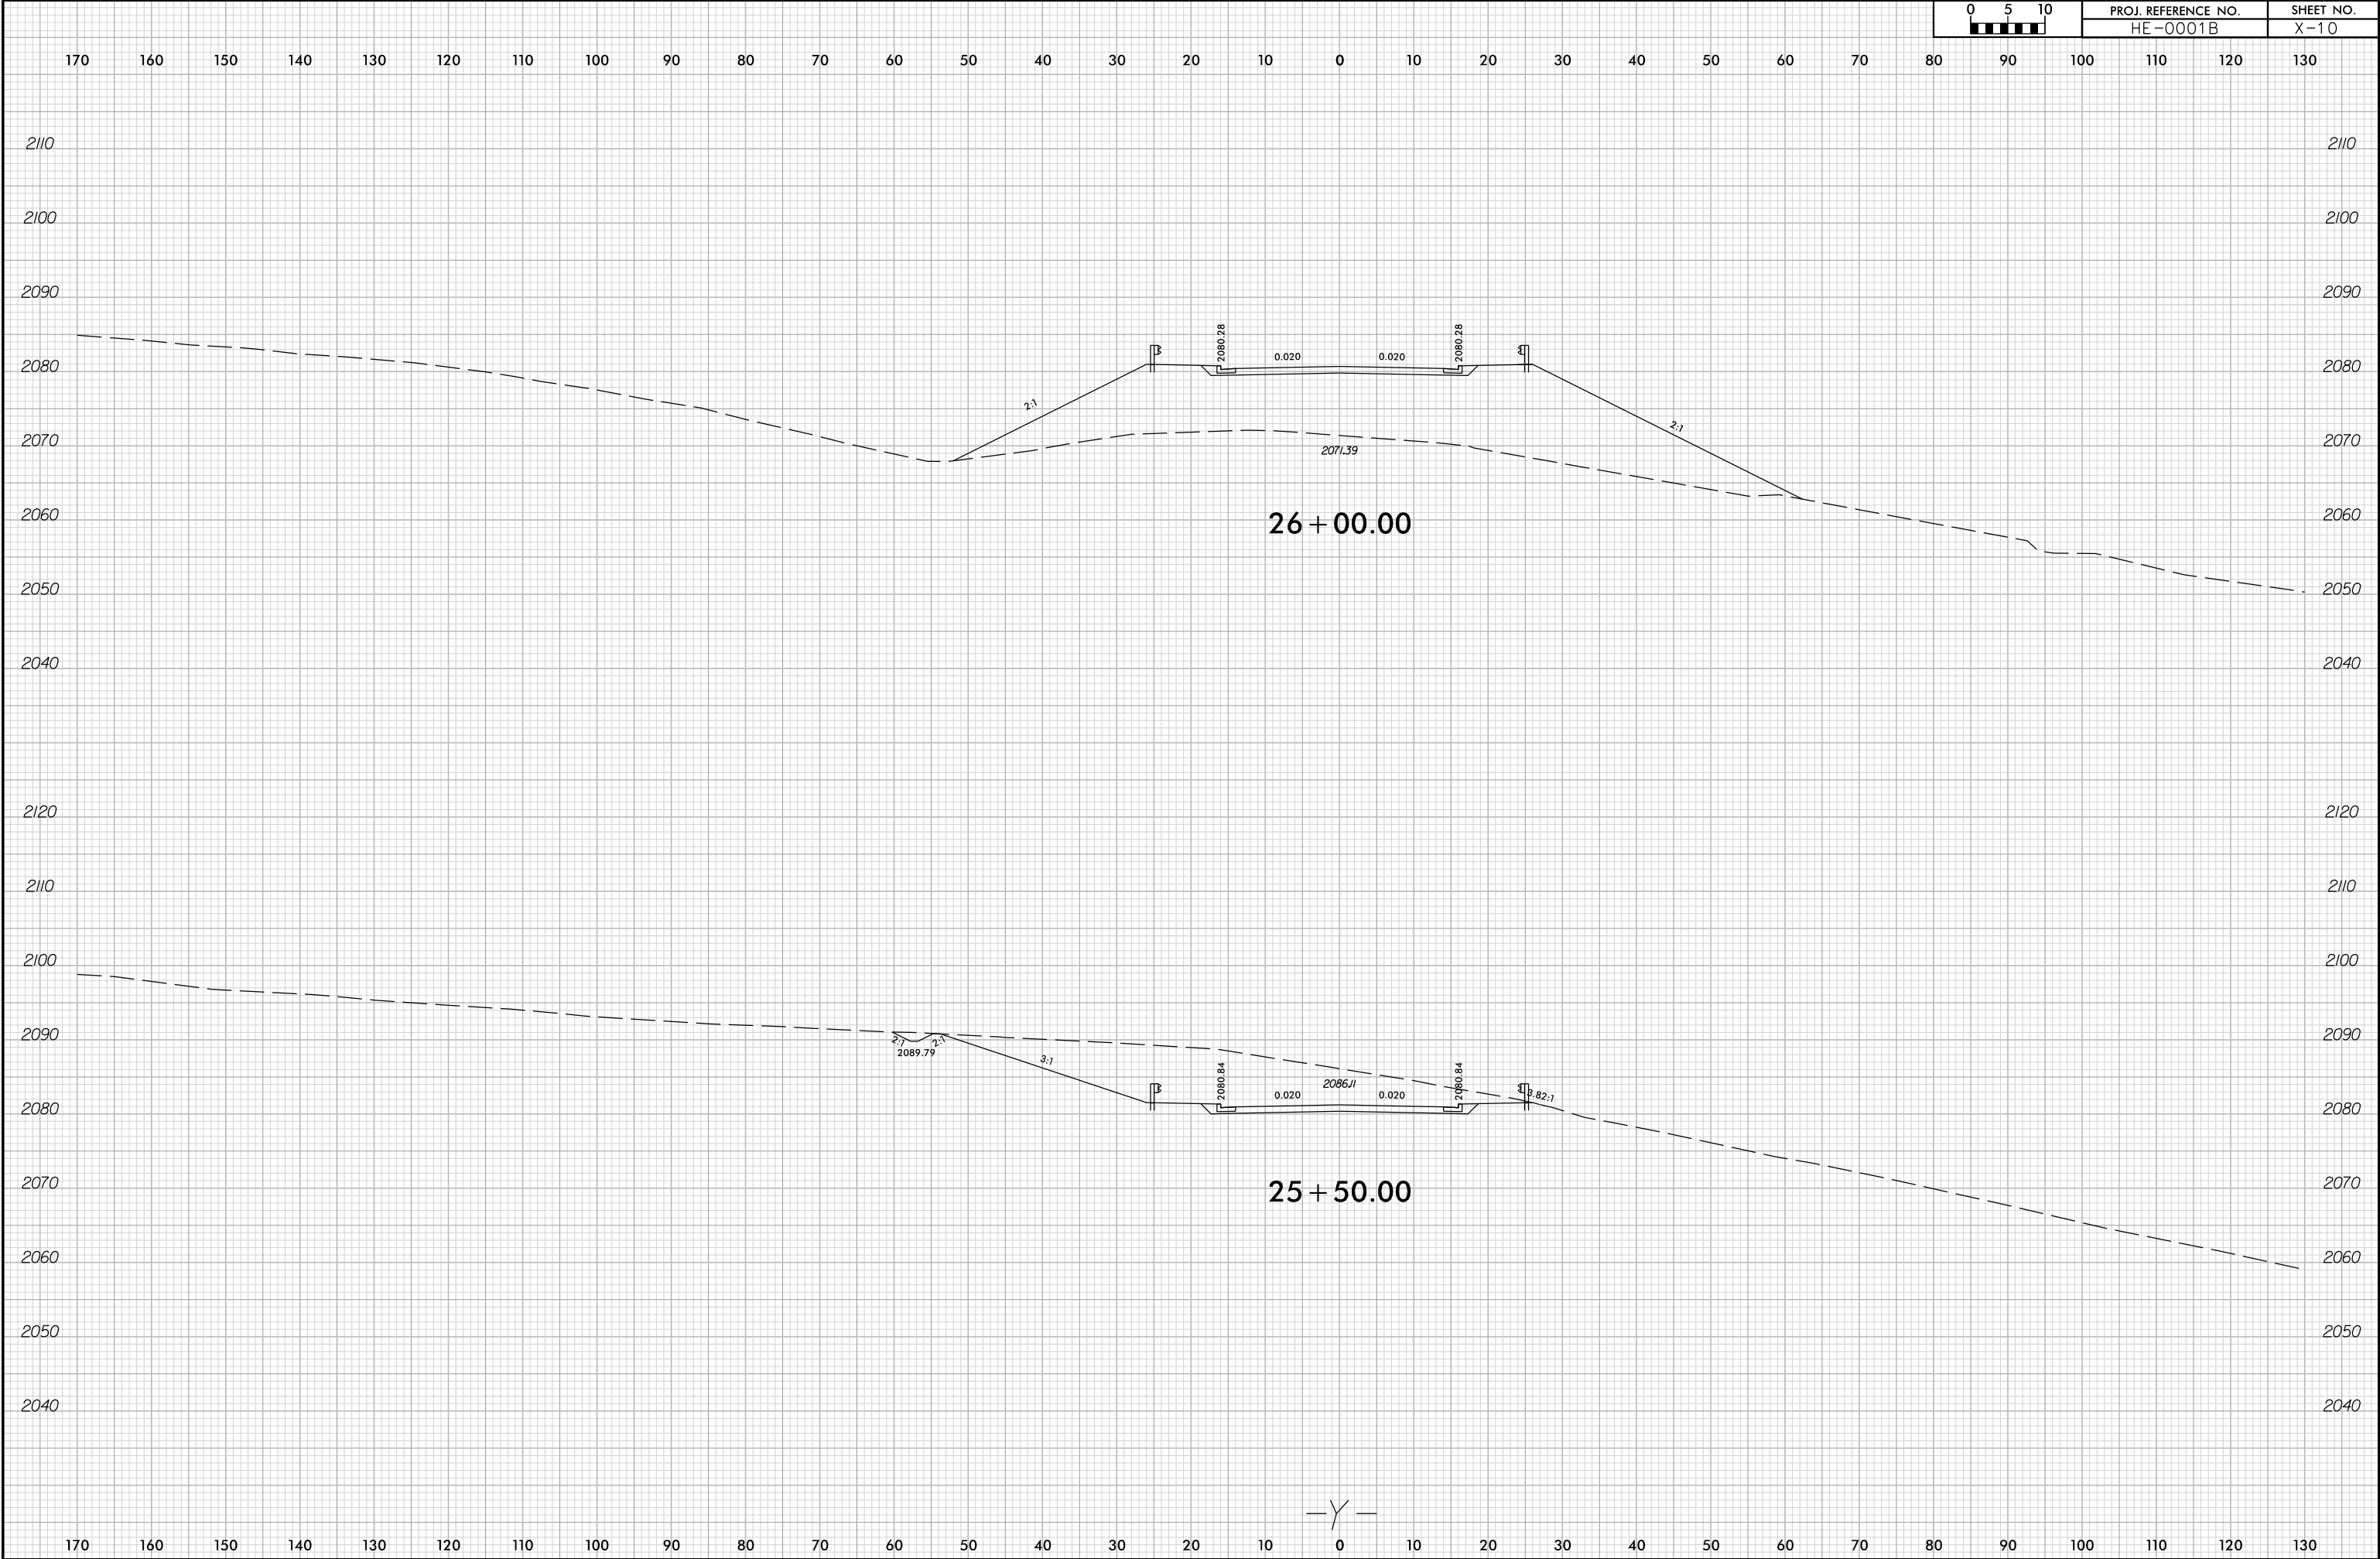

6/23/16



PROJ. REFERENCE NO.	SHEET NO.
HE-0001B	X-11

170 160 150 140 130 120 110 100 90 80 70 60 50 40 30 20 10 0 10 20 30 40 50 60 70 80 90 100 110 120 130

2120

2120

2110

2110

2100

2100

2090

2090

2080

2080

2070

2070

2060

2060

2050

2050

2040

2040

8/21/2024
c:\pwworking\gfpw0\white\1660275\HE-0001B-r.dgn
bwhite

2:1

2:1

3:1

2065.00

3:1

2080.09

0.020

0.020

2080.09


2:1

26 + 50.00

2058.52

—Y—

170 160 150 140 130 120 110 100 90 80 70 60 50 40 30 20 10 0 10 20 30 40 50 60 70 80 90 100 110 120 130

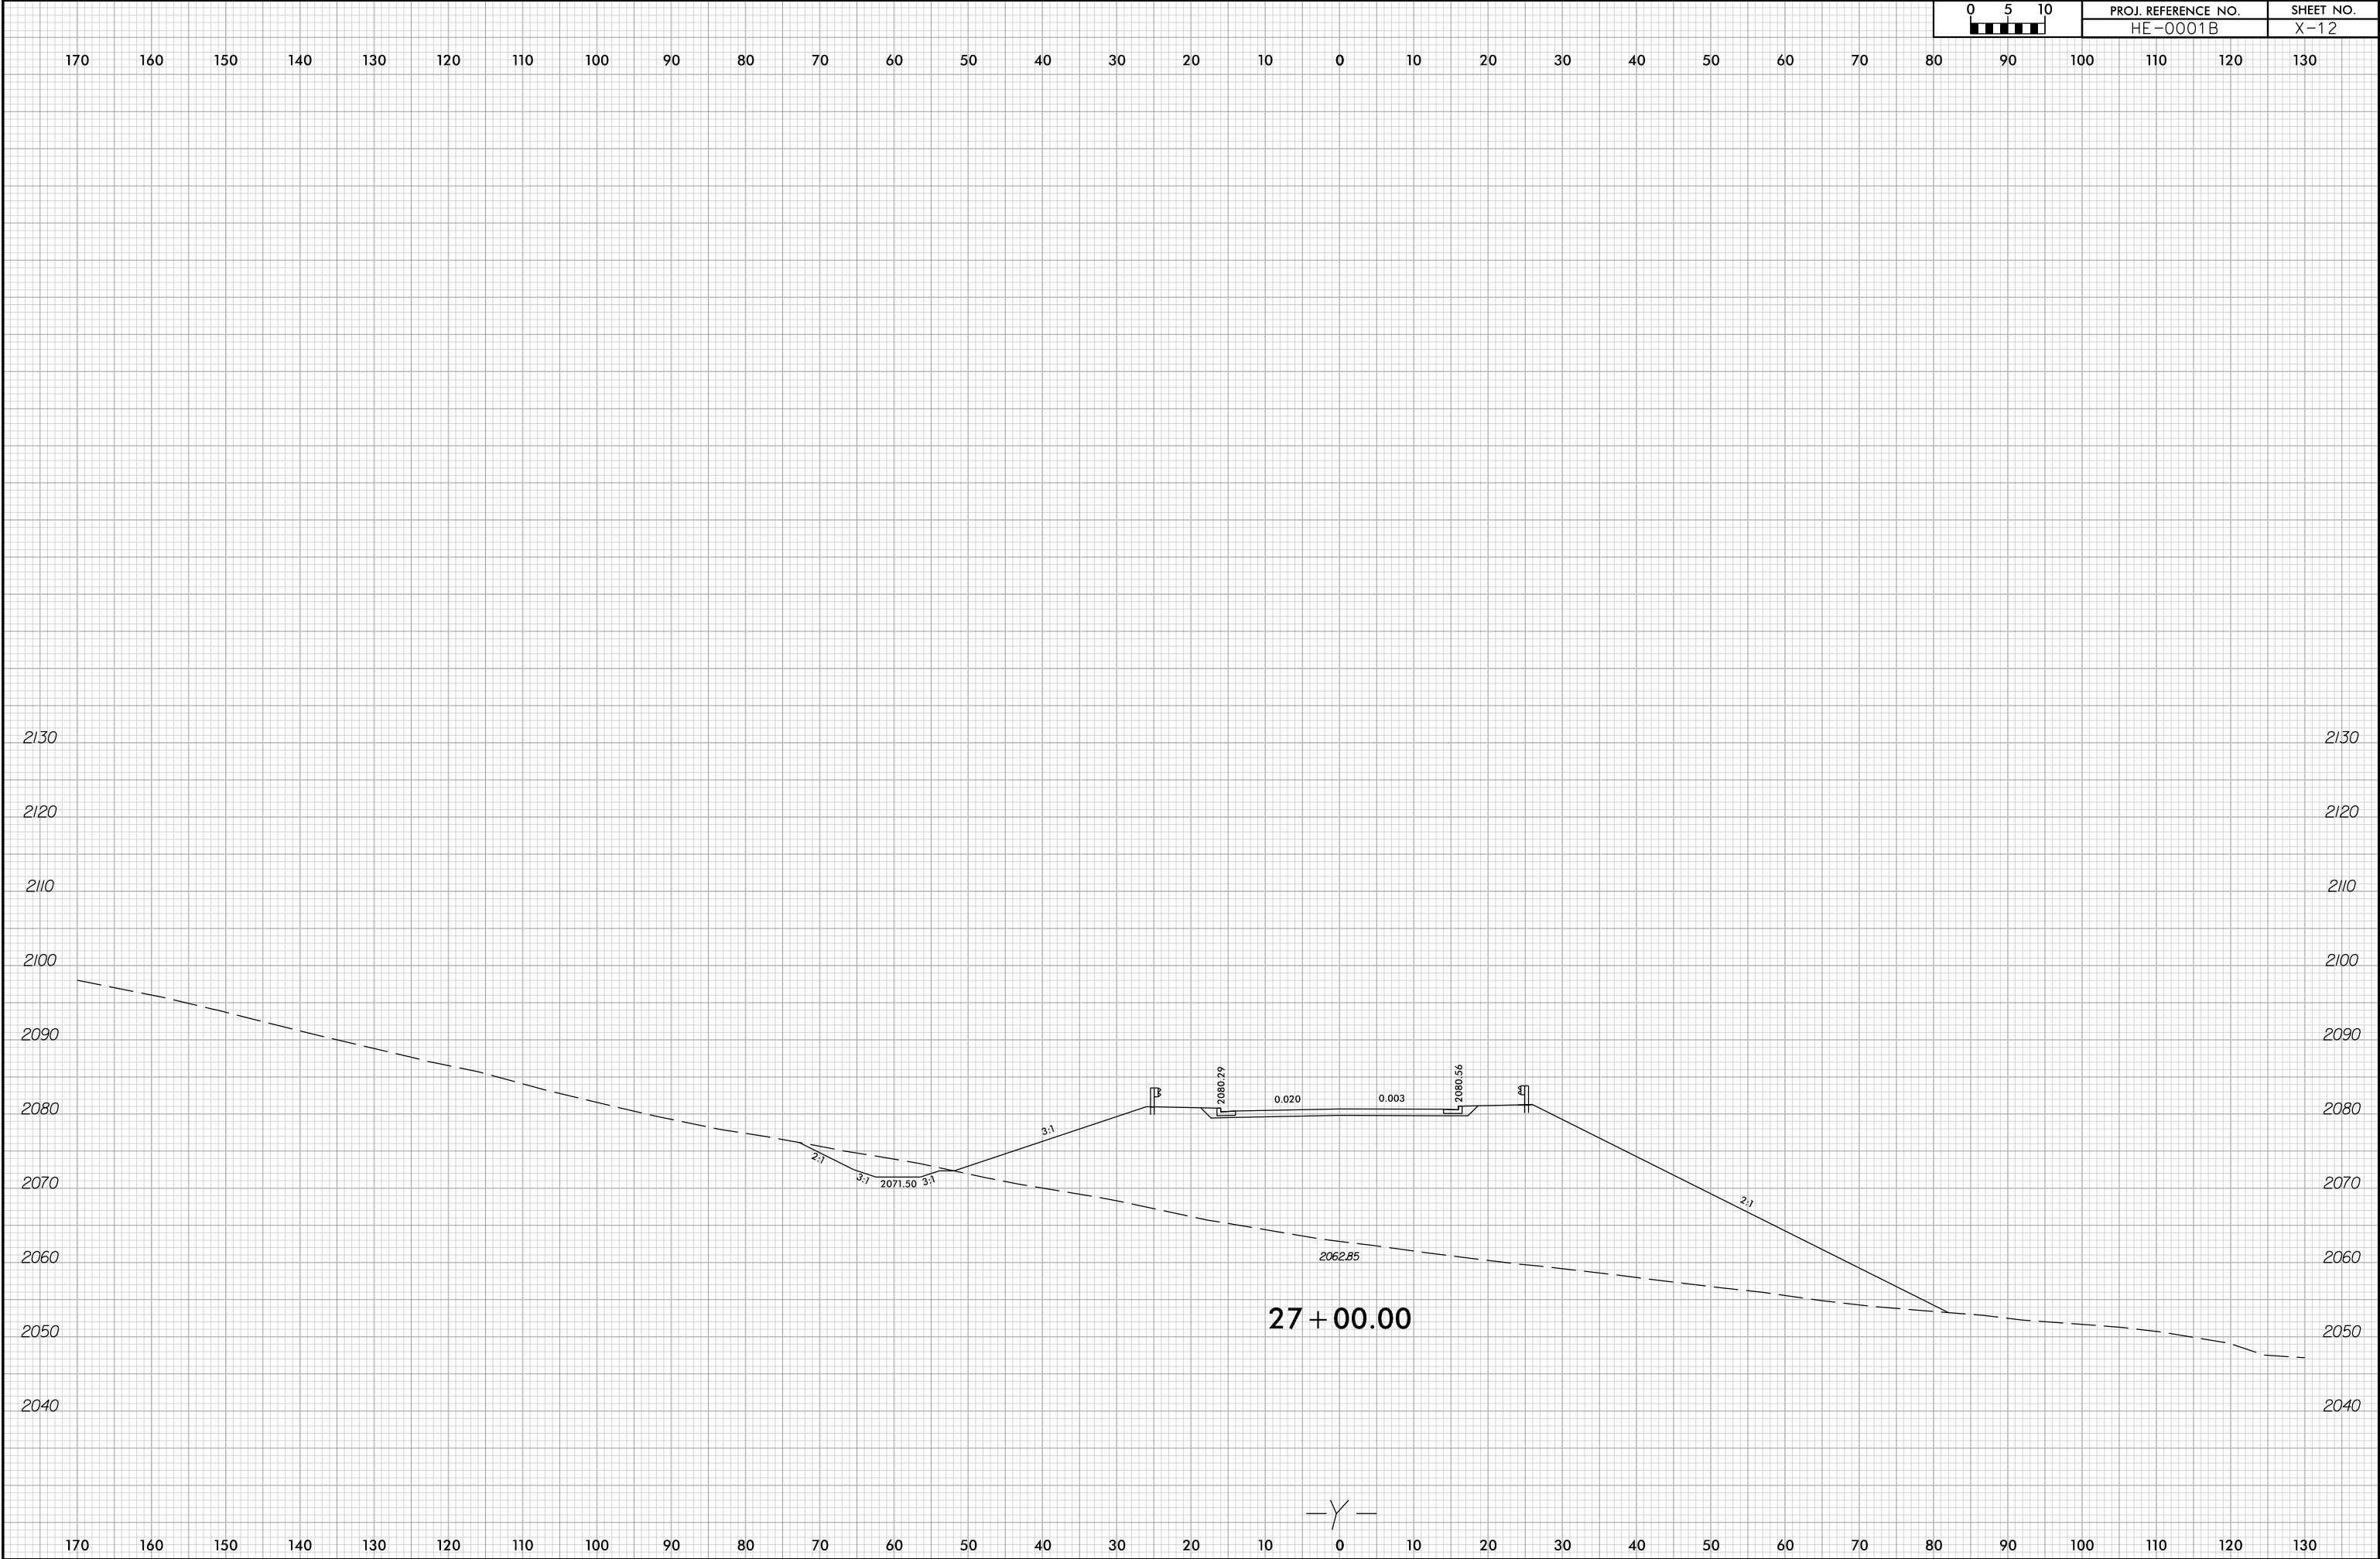

6/23/16



PROJ. REFERENCE NO.	SHEET NO.
HE-0001B	X-13

170 160 150 140 130 120 110 100 90 80 70 60 50 40 30 20 10 0 10 20 30 40 50 60 70 80 90 100 110 120 130

2130

2130

2120

2120

2110

2110

2100

2100

2090

2090

2080

2080

2070

2070


2060

2060

2050

2050

8/21/2024
c:\pwworking\gfpw01\white\dl660275\HE-0001B_r.dwg_xpl_Y.dgn
bwhite

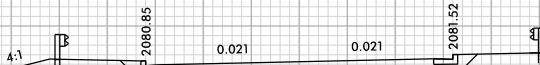

27 + 50.00

—Y—

170 160 150 140 130 120 110 100 90 80 70 60 50 40 30 20 10 0 10 20 30 40 50 60 70 80 90 100 110 120 130

6/23/16

0 5 10	PROJ. REFERENCE NO.	SHEET NO.
	HE-0001B	X-14

170 160 150 140 130 120 110 100 90 80 70 60 50 40 30 20 10 0 10 20 30 40 50 60 70 80 90 100 110 120 130

2140

2140

2130

2130

2120

2120

2110

2110

2100

2100

2090

2090

2080

2080

2070

2070

2060

2060

2050


2050


8/21/2024
c:\pwworking\gfpw0\white\1660275\HE-0001B_r.dwg_xpl_.y.dgn
bwhite


170 160 150 140 130 120 110 100 90 80 70 60 50 40 30 20 10 0 10 20 30 40 50 60 70 80 90 100 110 120 130

28 + 00.00

—Y—

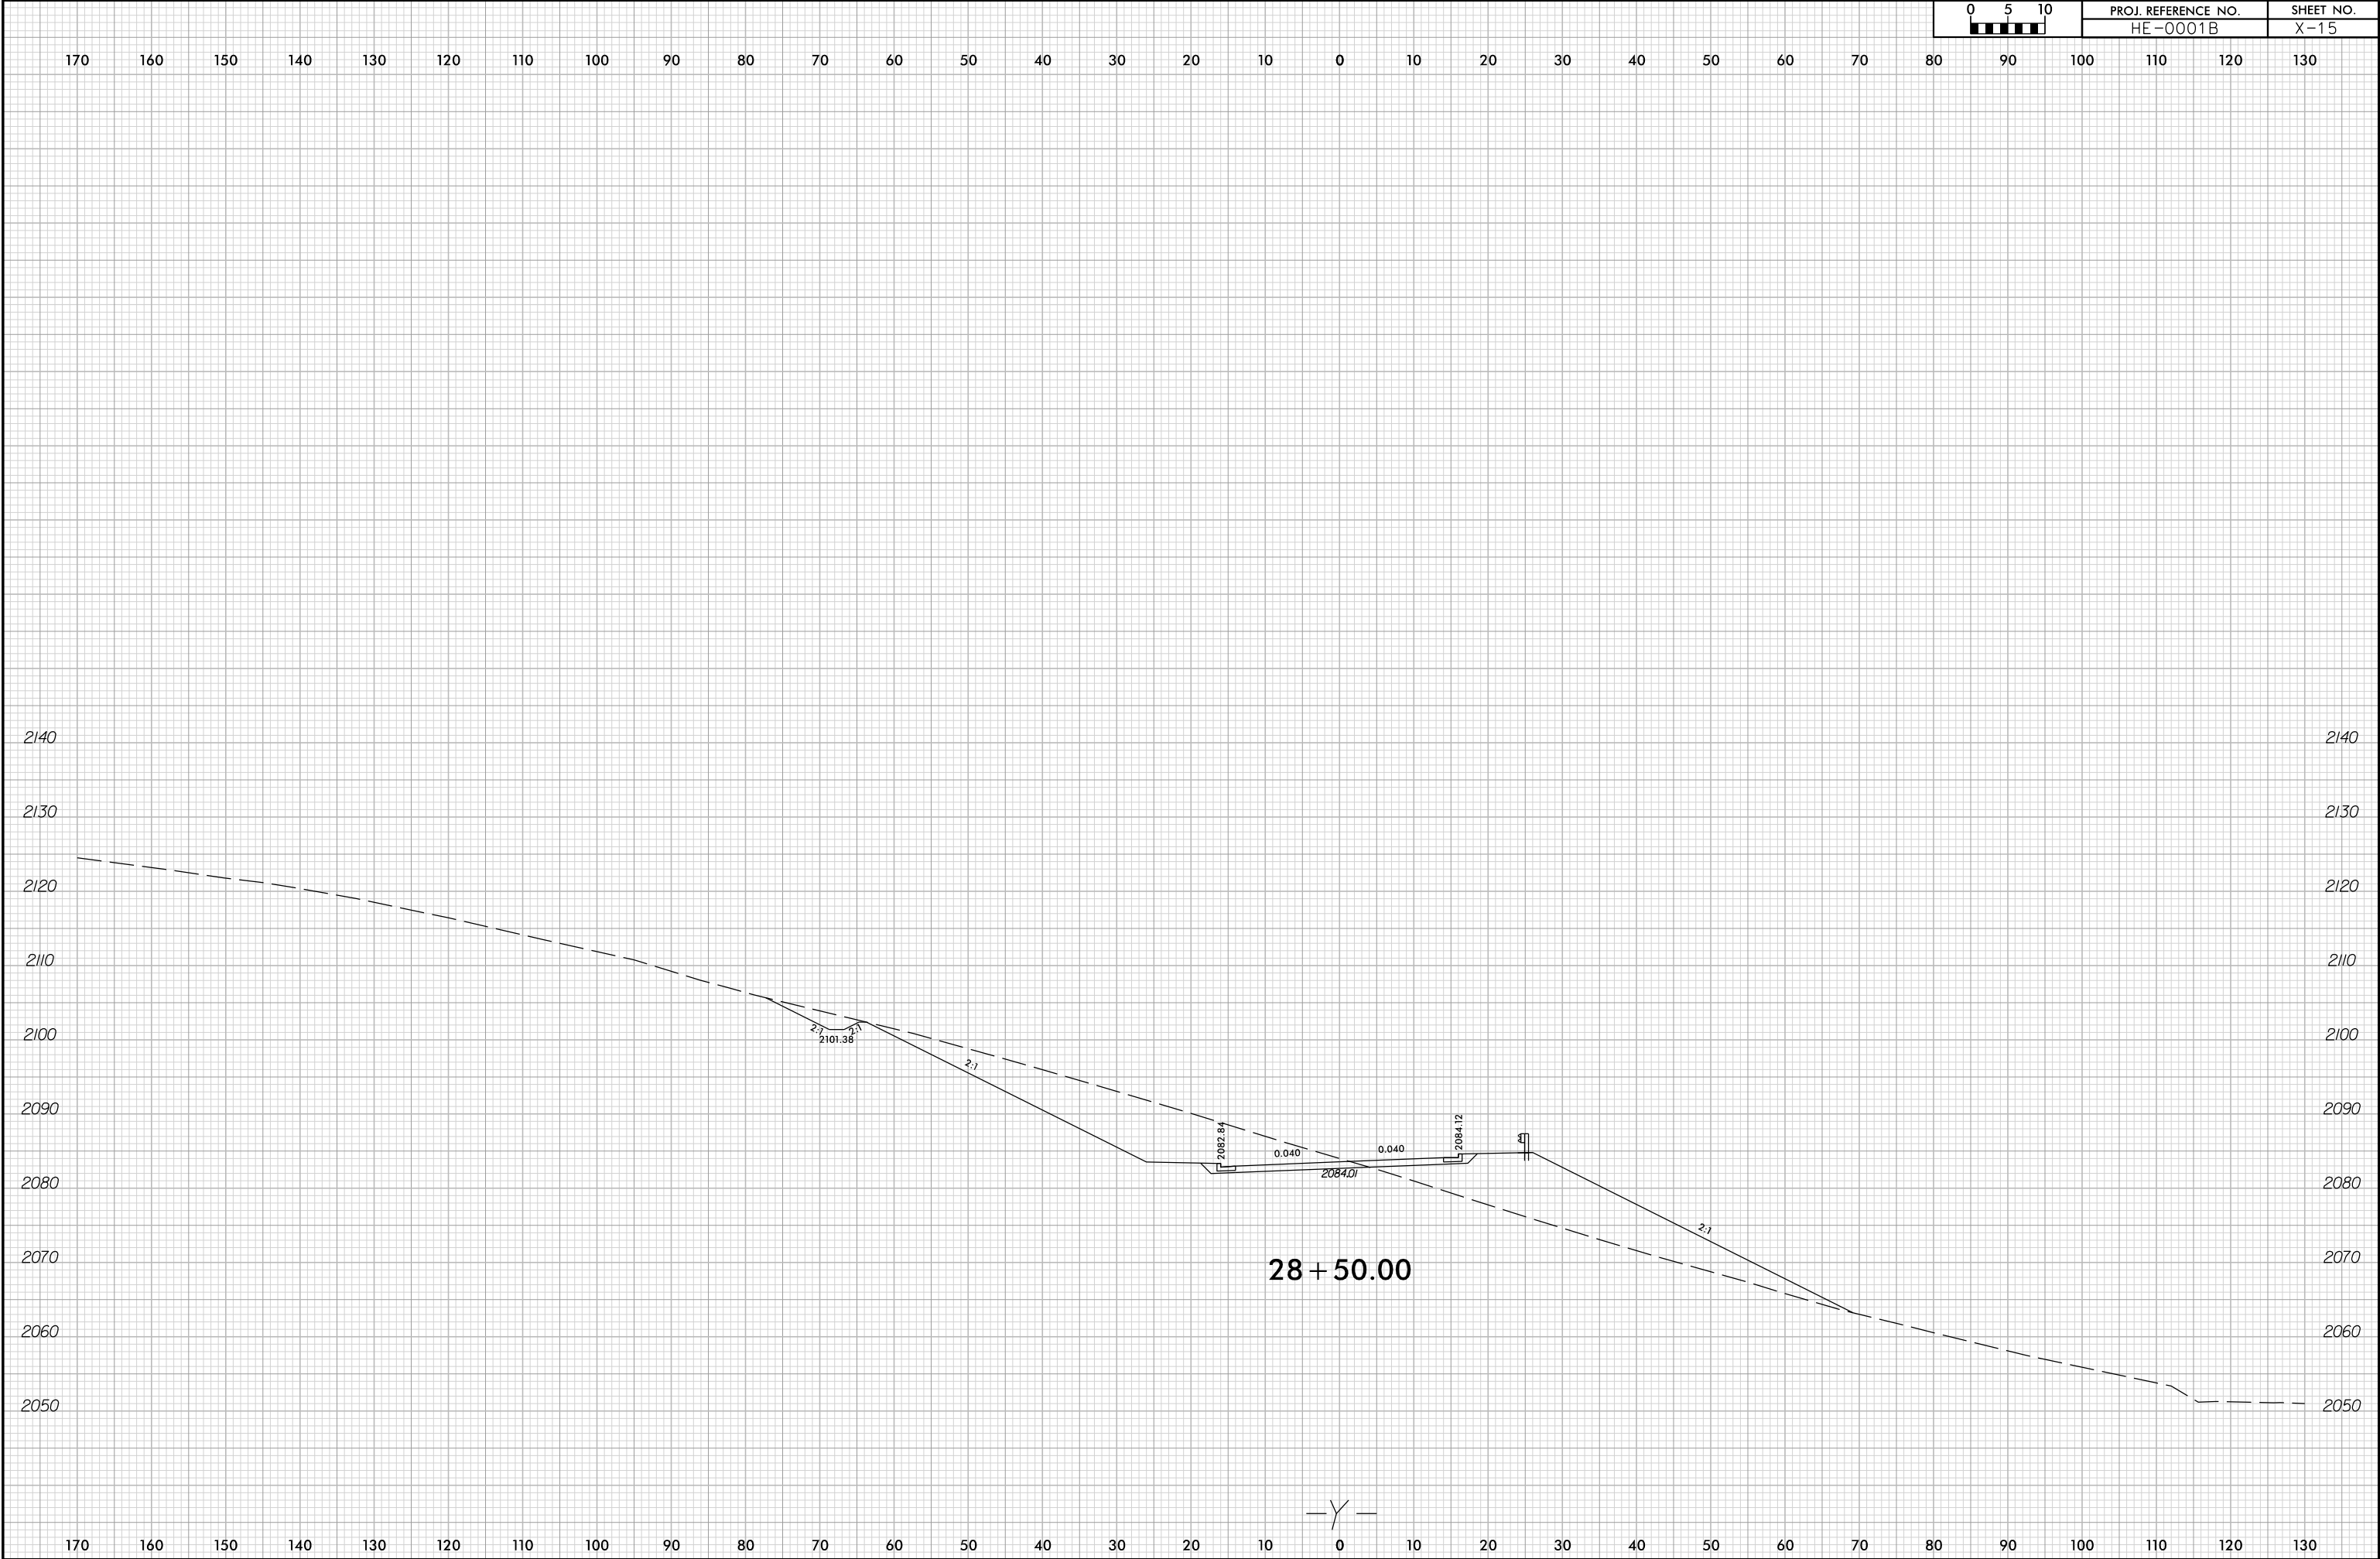

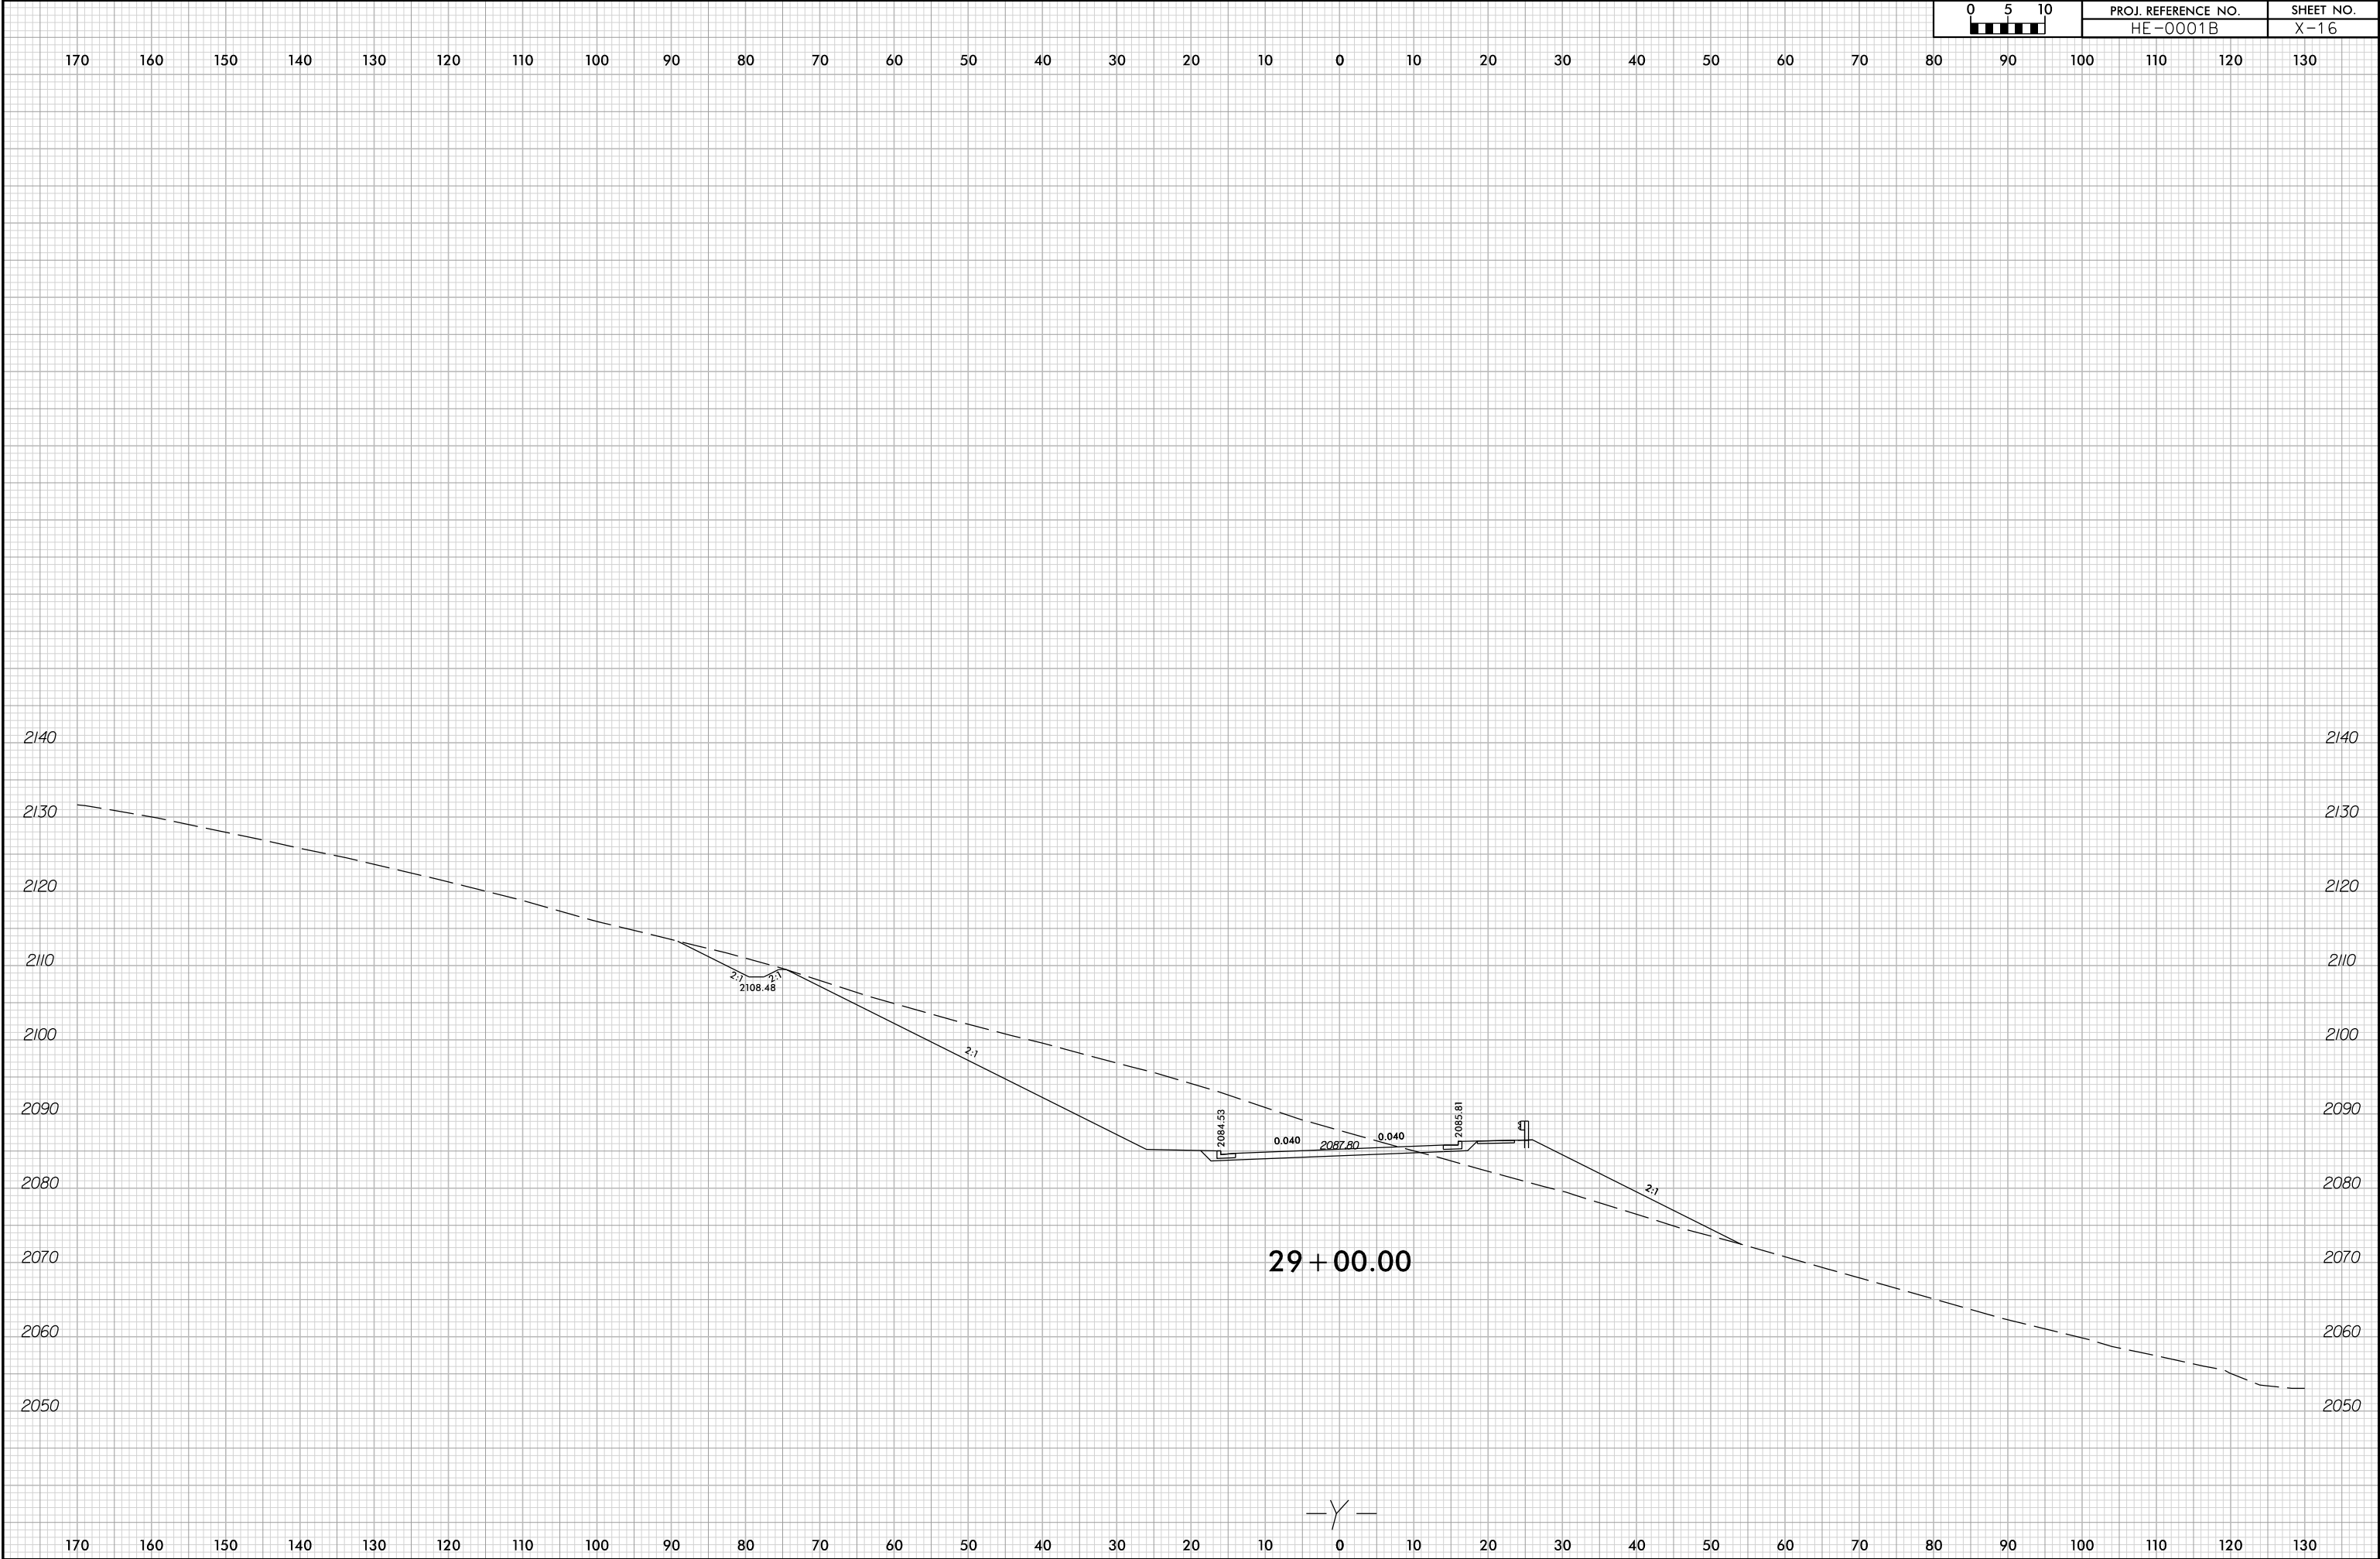

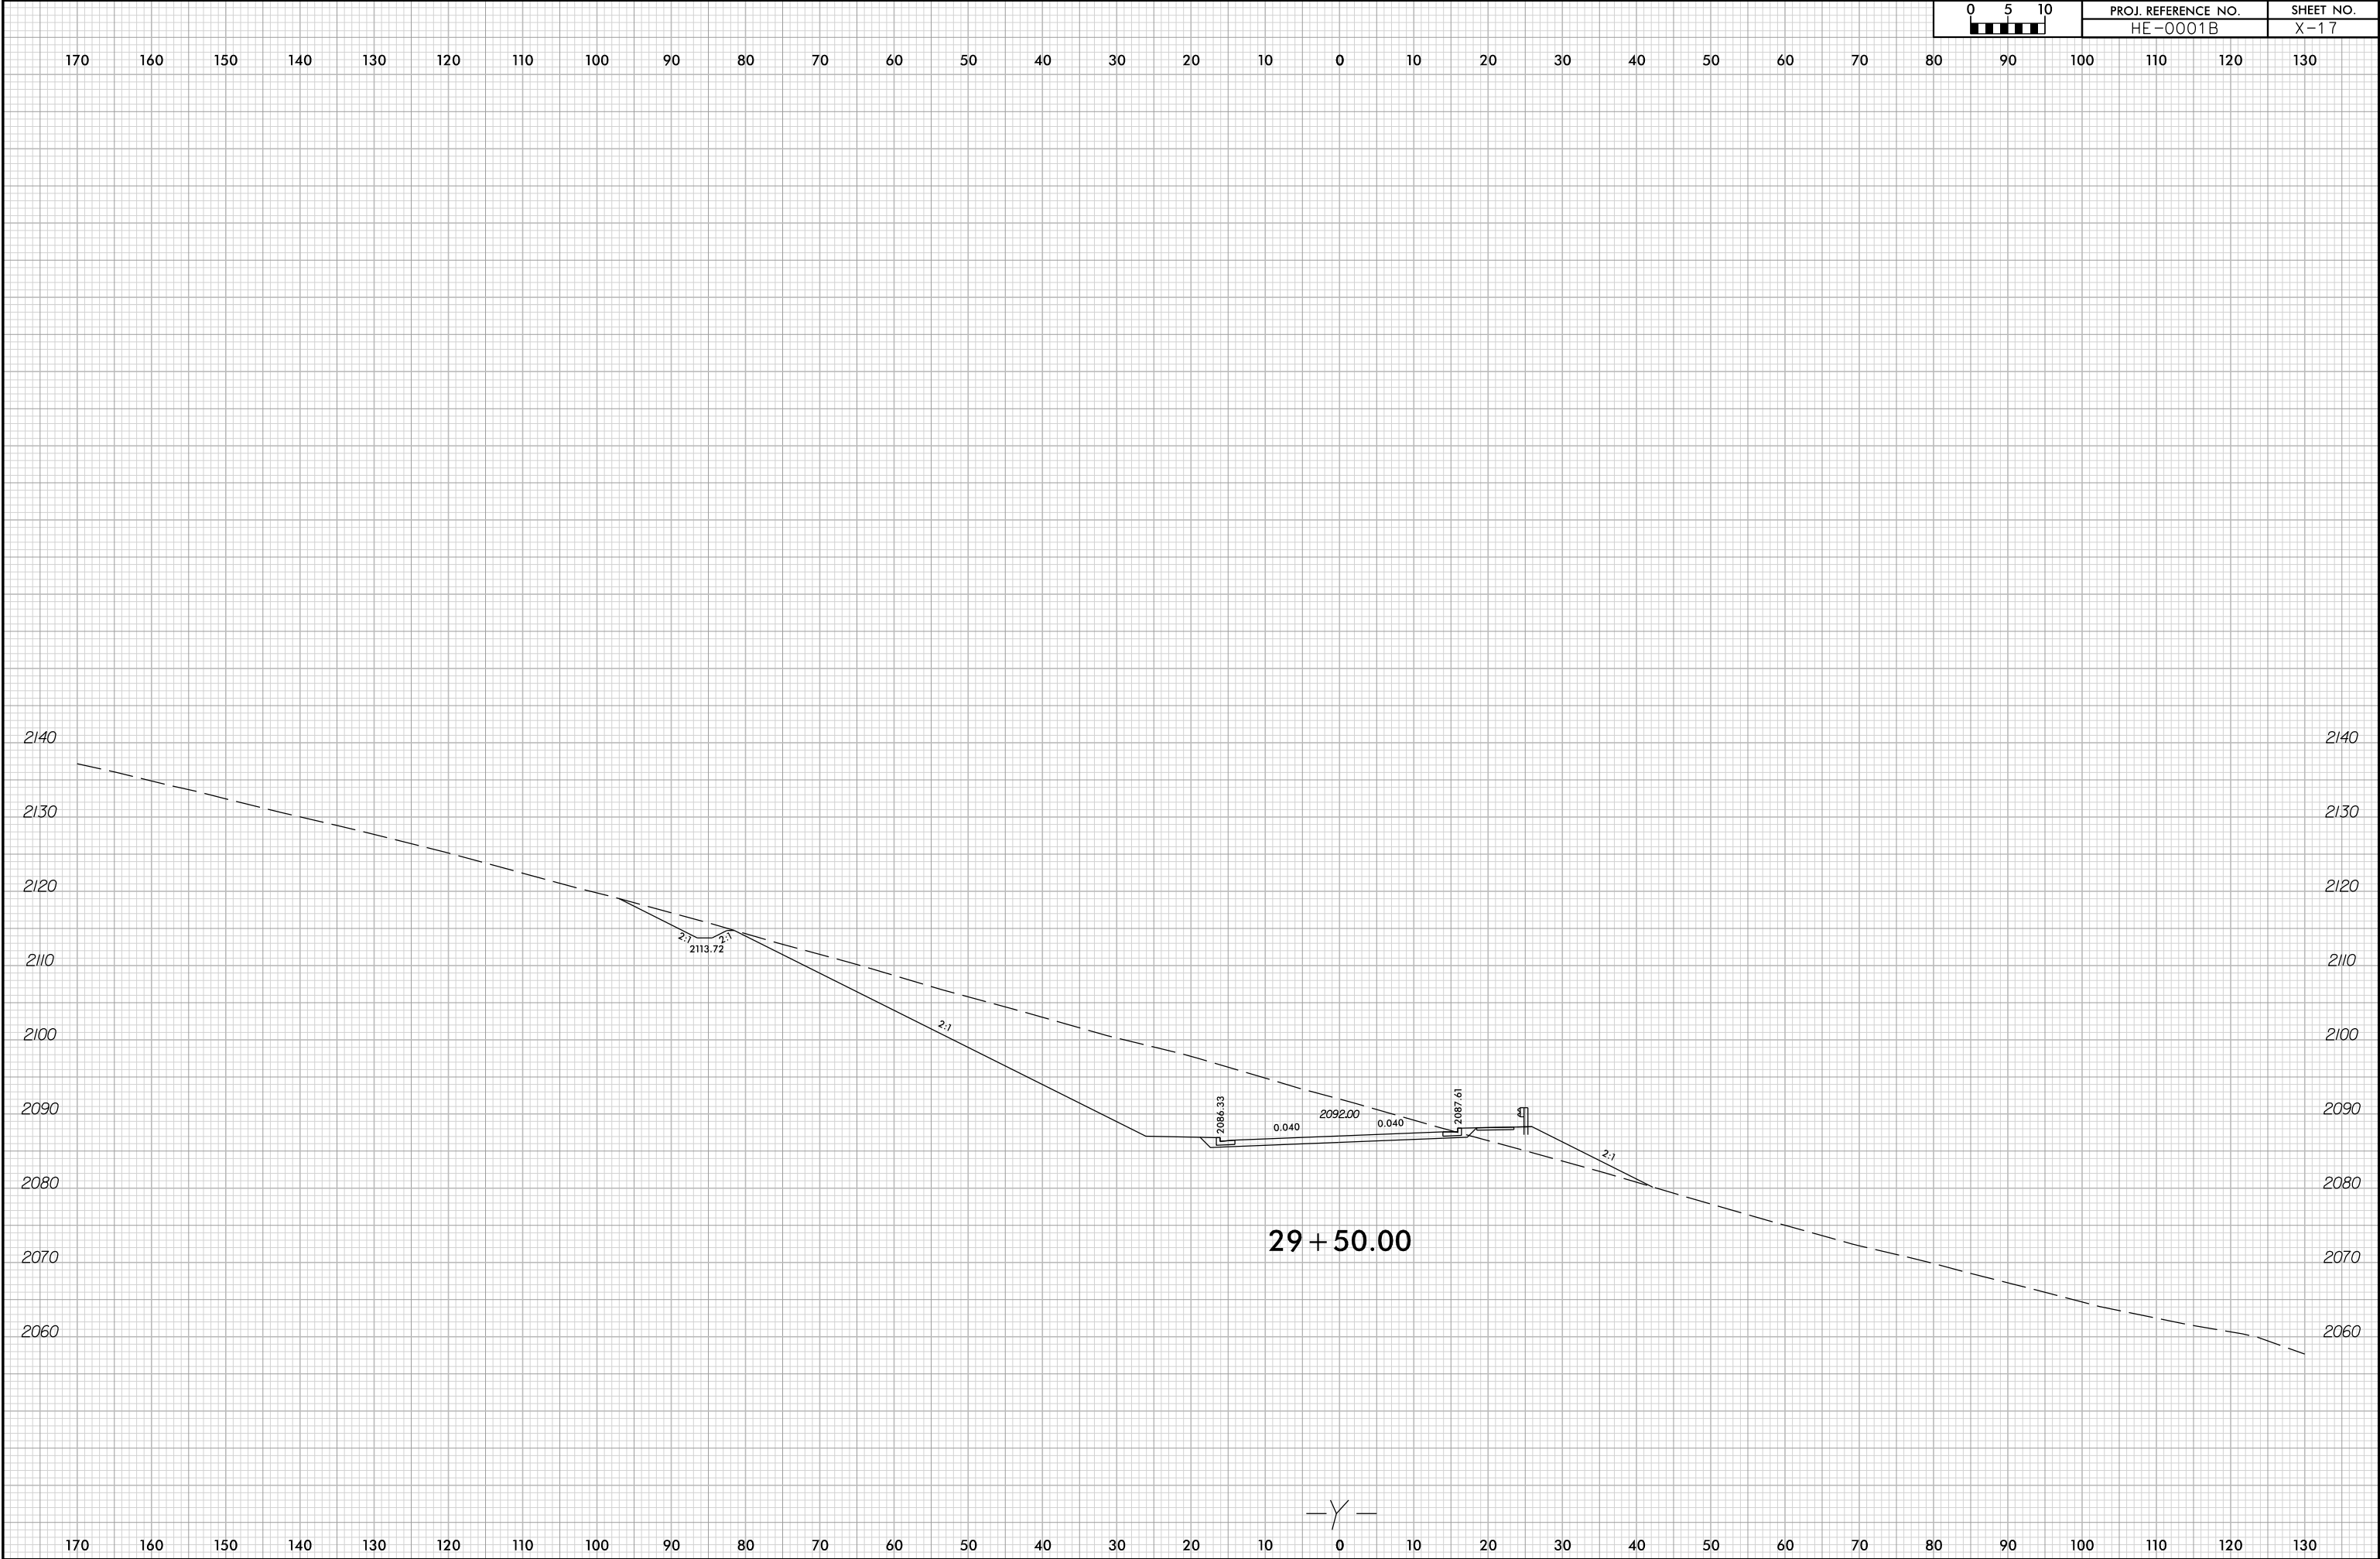

6/23/16



PROJ. REFERENCE NO.	SHEET NO.
HE-0001B	X-18

170 160 150 140 130 120 110 100 90 80 70 60 50 40 30 20 10 0 10 20 30 40 50 60 70 80 90 100 110 120 130

2150

2150

2140

2140

2130

2130

2120

2120

2110

2110

2100

2100

2090

2090

2080

2080

2070

2070

2060

2060

2.1
2125.30

2.1

4:1

2088.12

0.040

2096.06

0.040

2089.40

3:1

30 + 00.00

—Y—

170 160 150 140 130 120 110 100 90 80 70 60 50 40 30 20 10 0 10 20 30 40 50 60 70 80 90 100 110 120 130

8/21/2024
c:\pwworking\gfpw01\white\1660275\HE-0001B_r.dwg_xpl_Y.dgn
bwhite





6/23/16





6/23/16



PROJ. REFERENCE NO.	SHEET NO.
HE-0001B	X-23

170 160 150 140 130 120 110 100 90 80 70 60 50 40 30 20 10 0 10 20 30 40 50 60 70 80 90 100 110 120 130

2160

2160

2150

2150

2140

2140

2130

2130

2120

2120

2110

2110

2100

2100

2090

2090

2080

2080

2070

2070

2142.77

2.5

2:1

2108.07

2092.67

0.040

0.040

2091.39

4:1

32 + 50.00

—Y—


170 160 150 140 130 120 110 100 90 80 70 60 50 40 30 20 10 0 10 20 30 40 50 60 70 80 90 100 110 120 130

8/21/2024
c:\pwworking\gfpw01\white\1660275\HE-0001B_r.dwg_xpl_Y.dgn
bwhite

6/23/16

0 5 10	PROJ. REFERENCE NO.	SHEET NO.
	HE-0001B	X-24

170 160 150 140 130 120 110 100 90 80 70 60 50 40 30 20 10 0 10 20 30 40 50 60 70 80 90 100 110 120 130

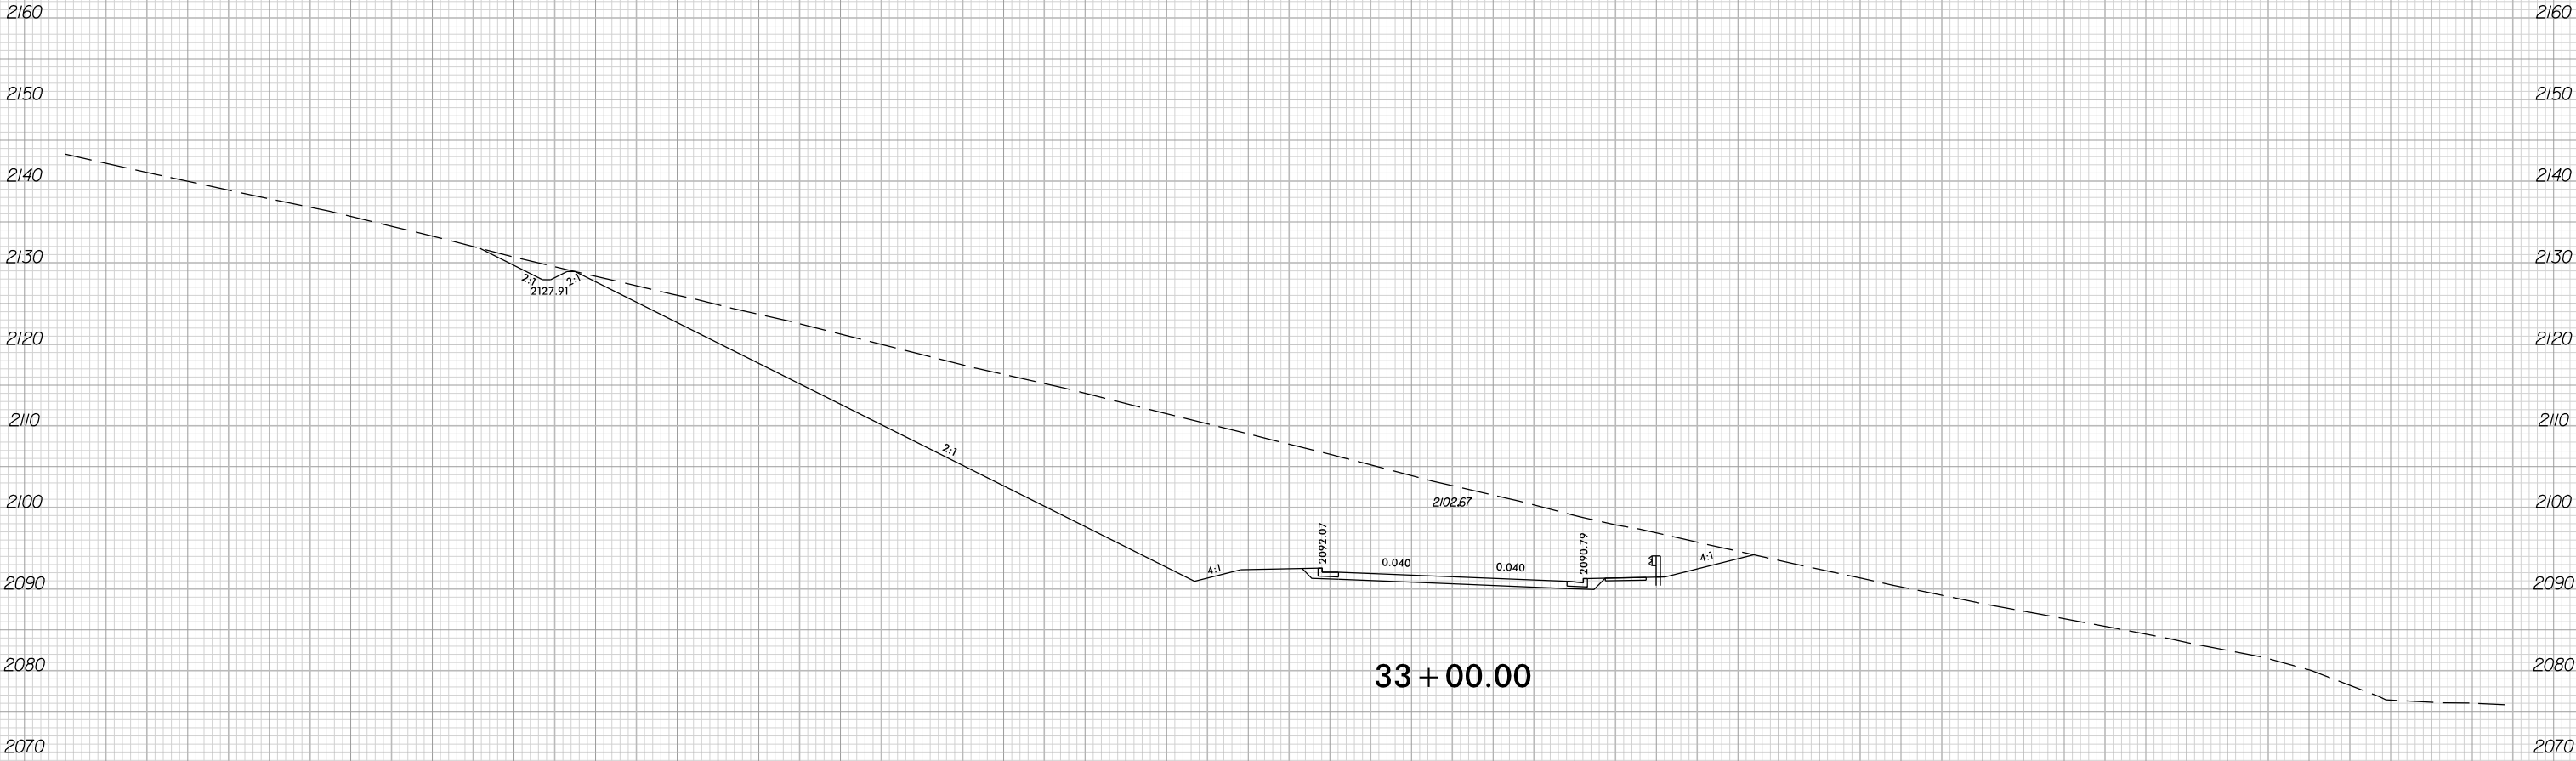


8/21/2024
c:\pwworking\gfpw0\white\1660275\HE-0001B_r.dwg
bwhite


—Y—


170 160 150 140 130 120 110 100 90 80 70 60 50 40 30 20 10 0 10 20 30 40 50 60 70 80 90 100 110 120 130

6/23/16

05 0 5 10	PROJ. REFERENCE NO.	SHEET NO.
	HE-0001B	X-25

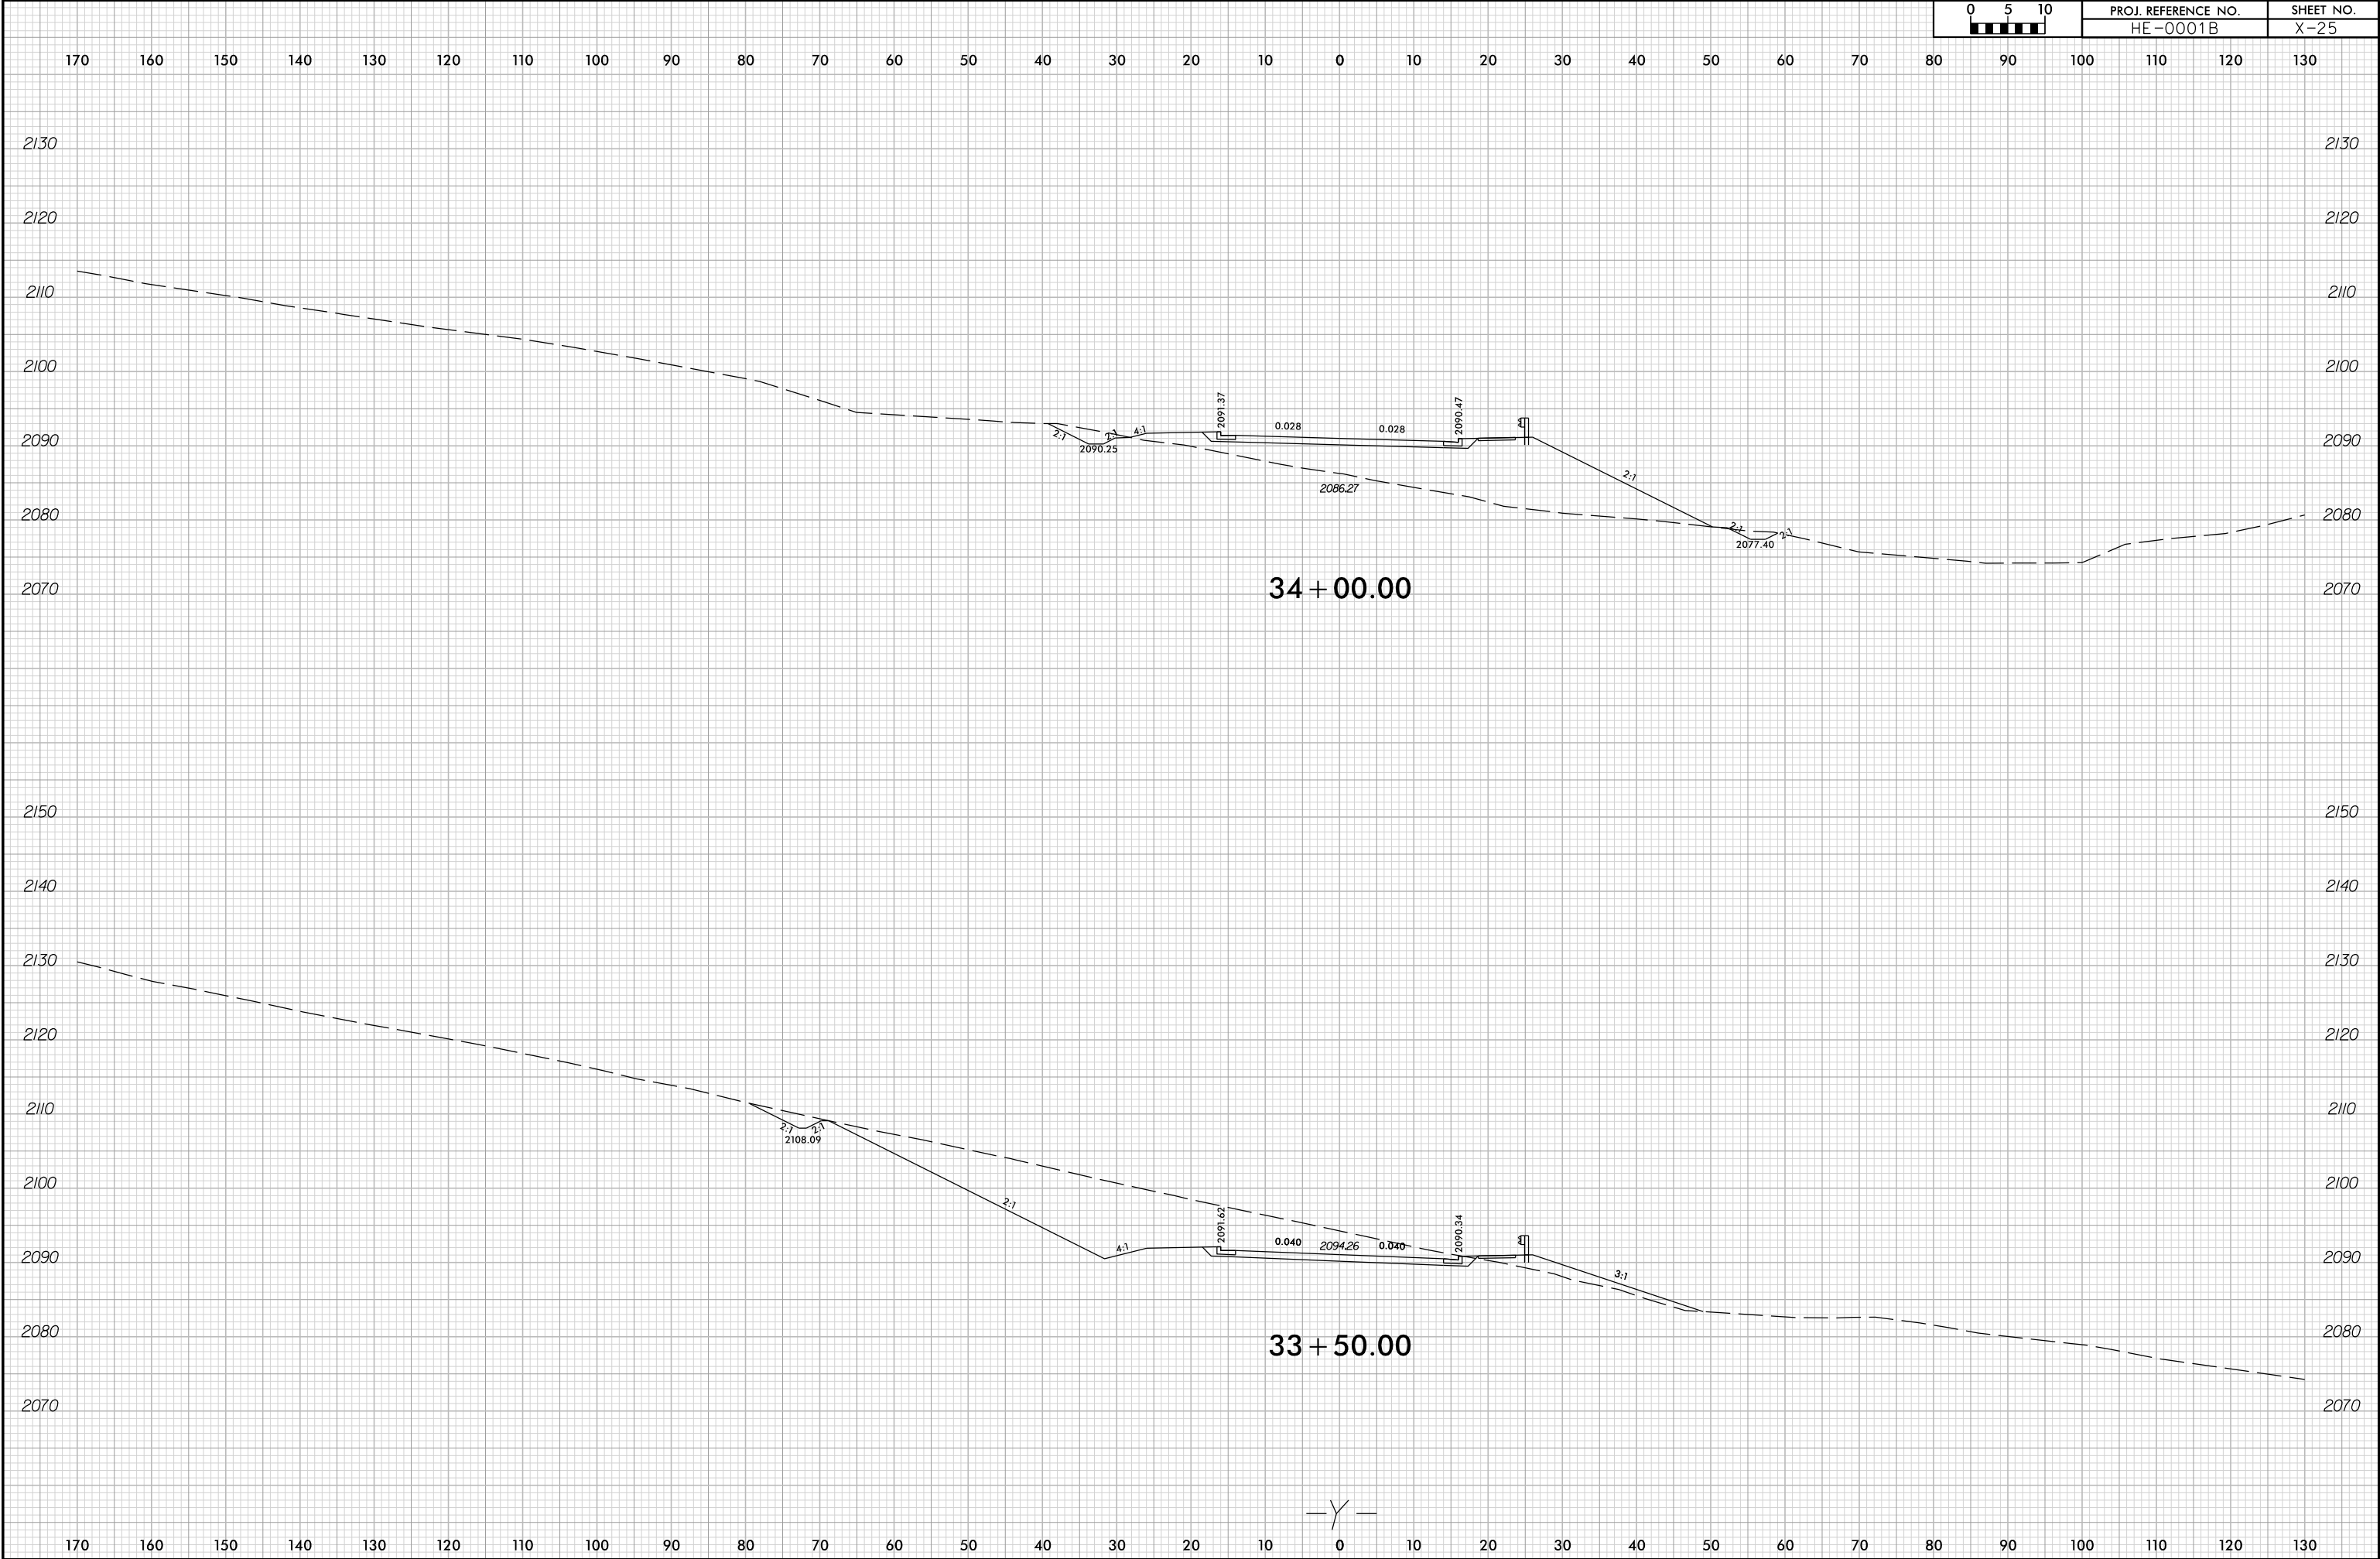

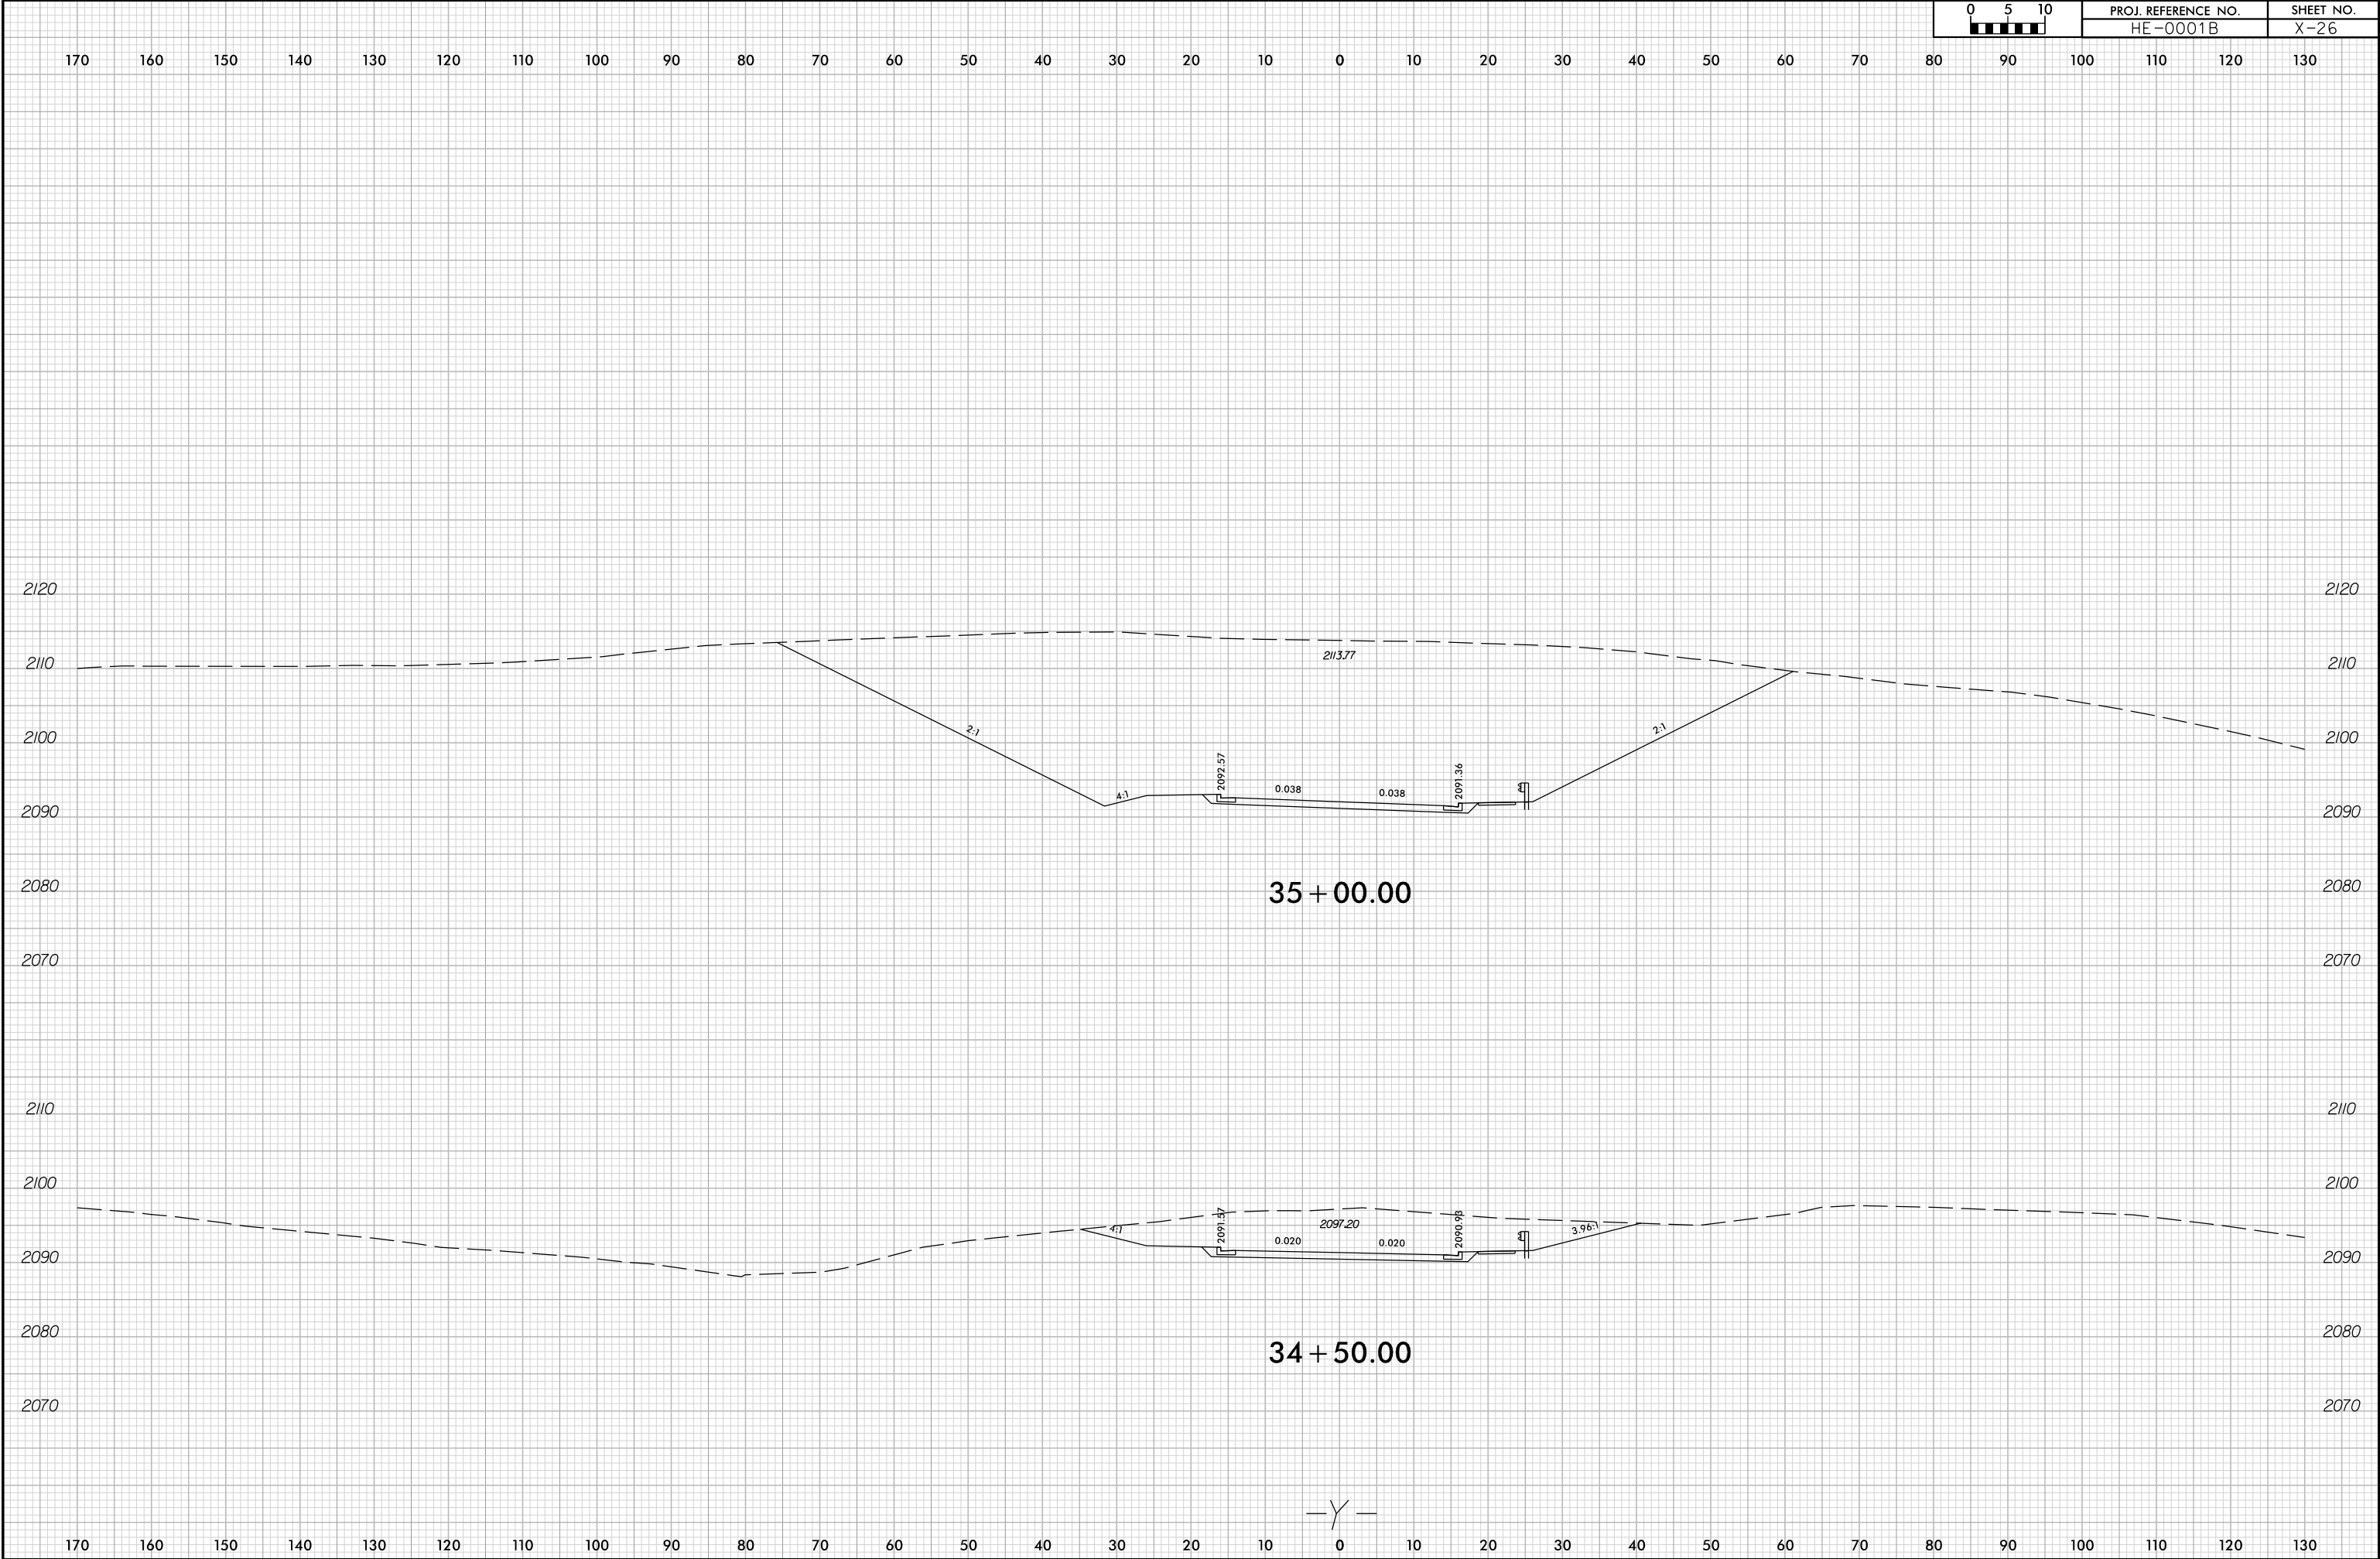

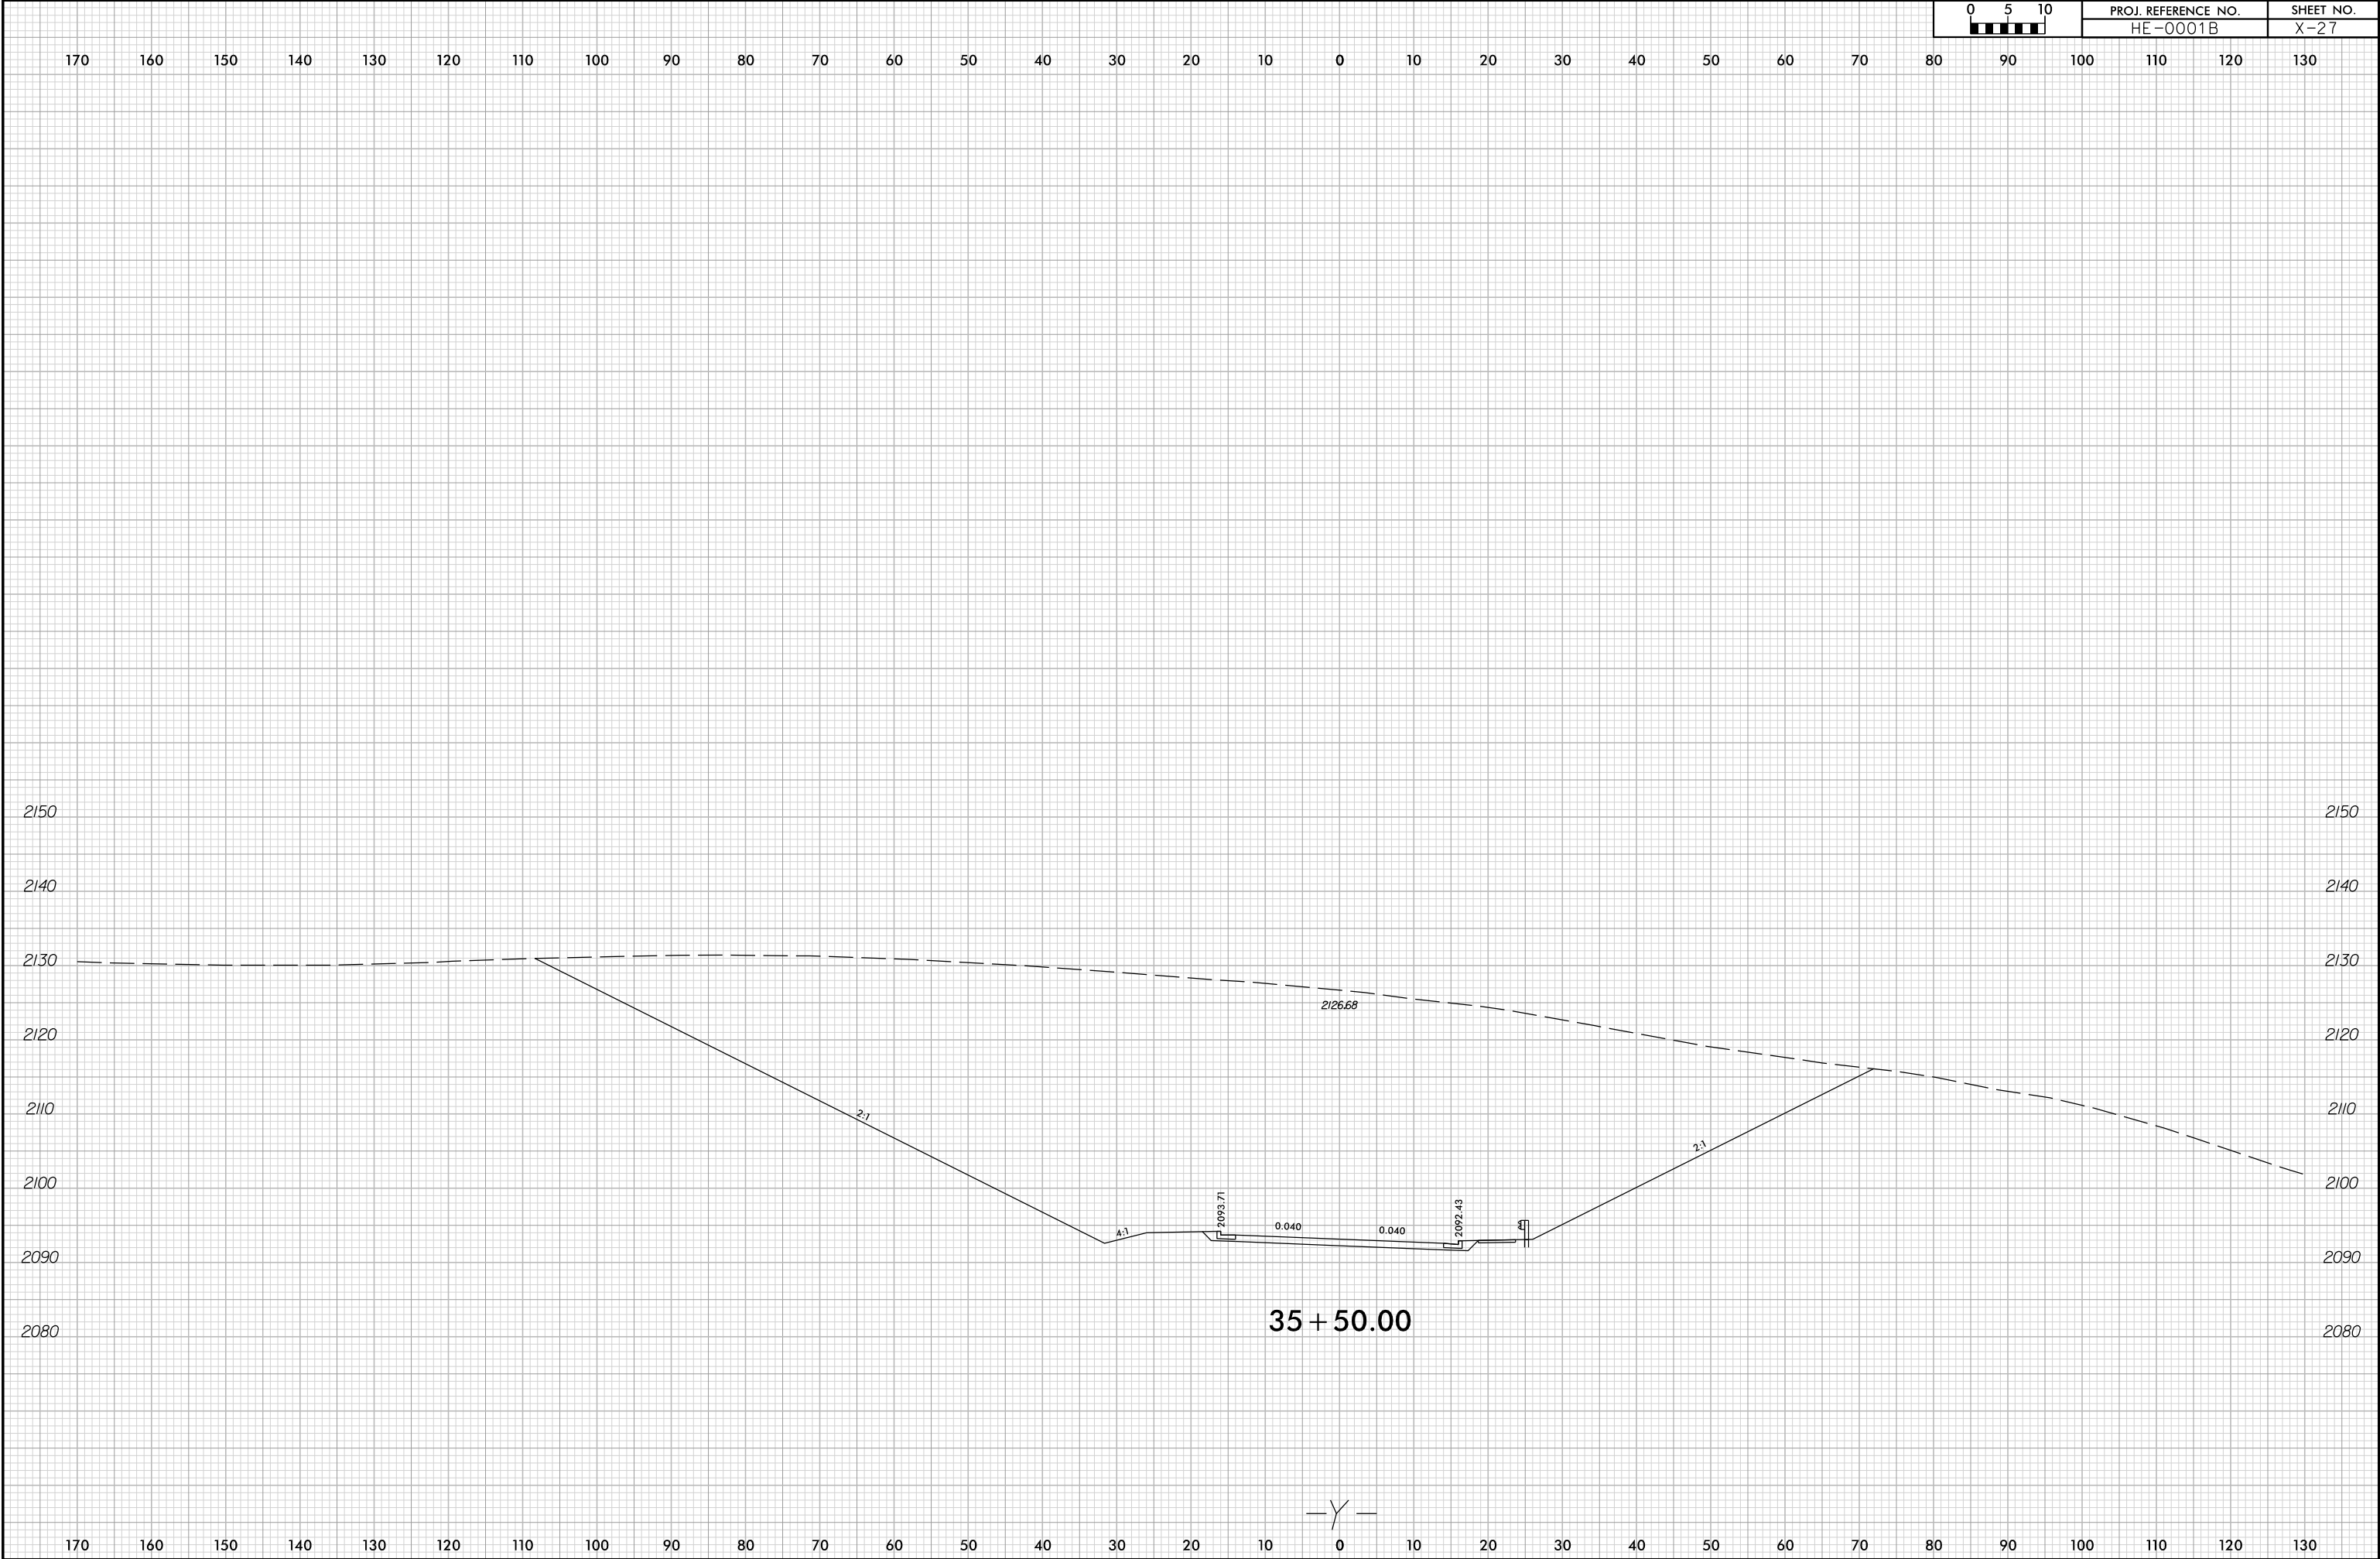

6/23/16



PROJ. REFERENCE NO.	SHEET NO.
HE-0001B	X-28

170 160 150 140 130 120 110 100 90 80 70 60 50 40 30 20 10 0 10 20 30 40 50 60 70 80 90 100 110 120 130

2170

2170

2160

2160

2150

2150

2140

2140

2130

2130

2120

2120

2110

2110

2100

2100

2090

2090

2080

2080

2:1

2132.84

2:1

4:1

2095.07

0.040


0.040


2093.79


36 + 00.00

—Y—


170 160 150 140 130 120 110 100 90 80 70 60 50 40 30 20 10 0 10 20 30 40 50 60 70 80 90 100 110 120 130

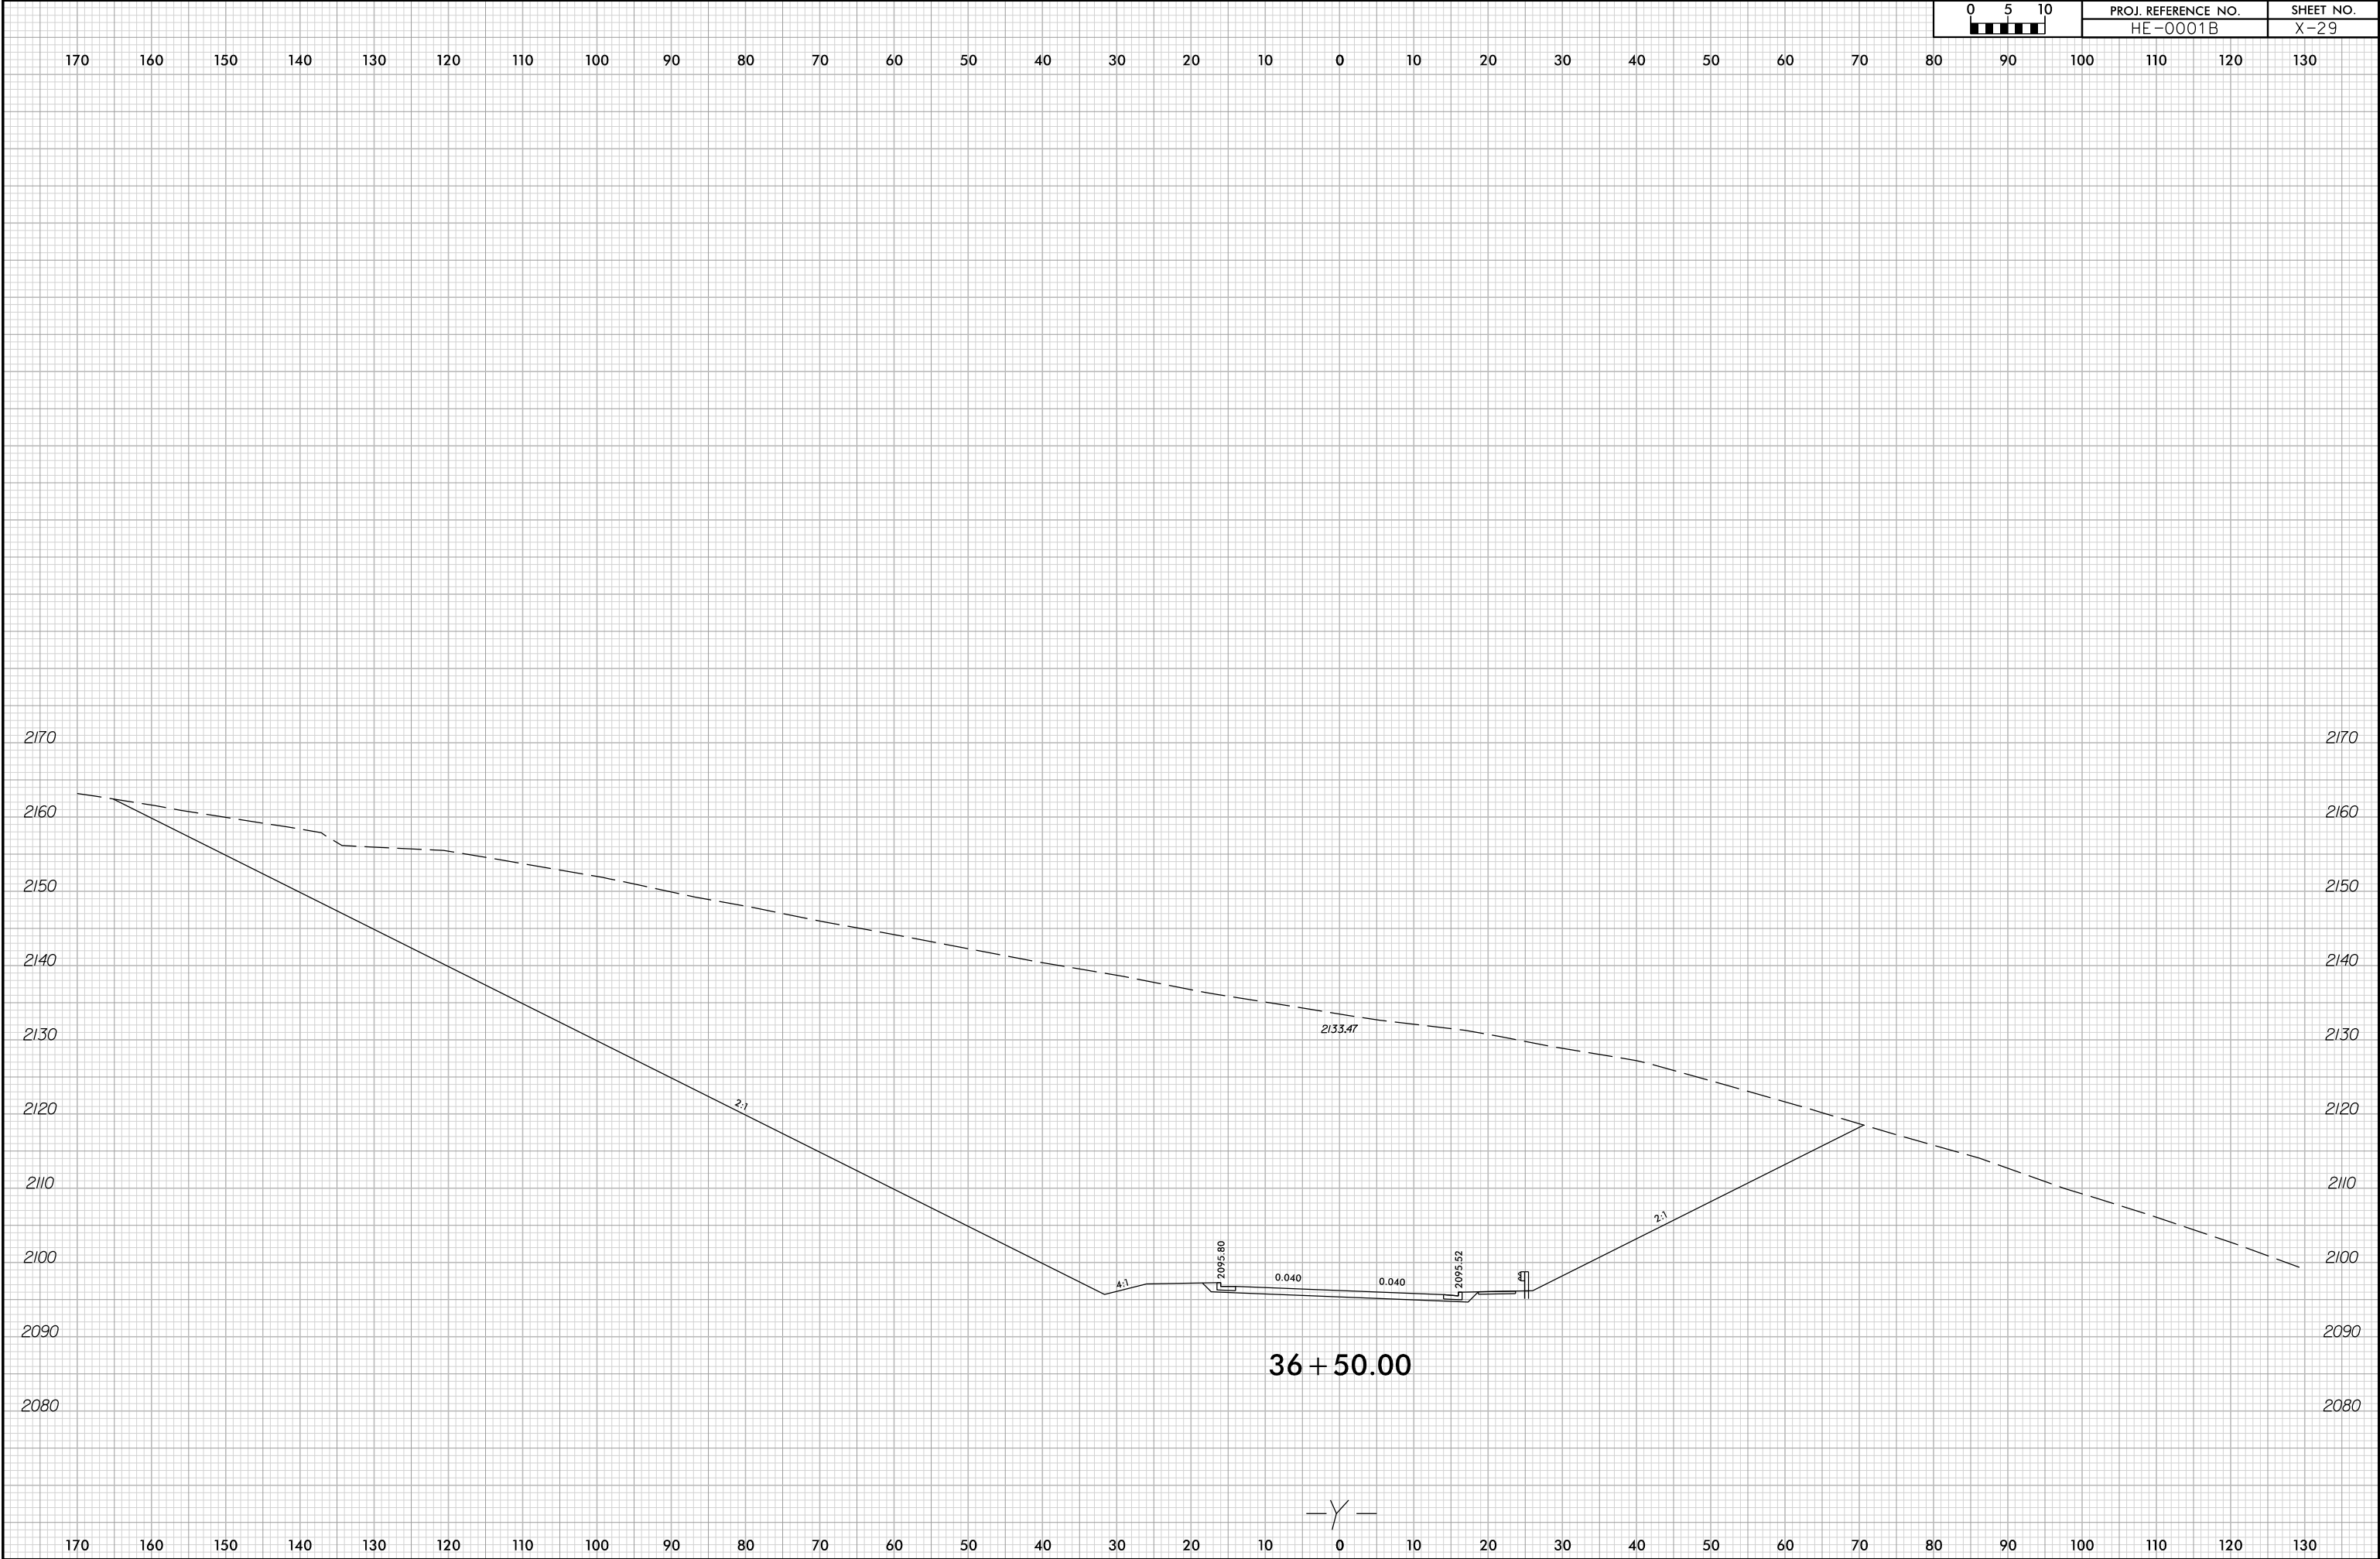

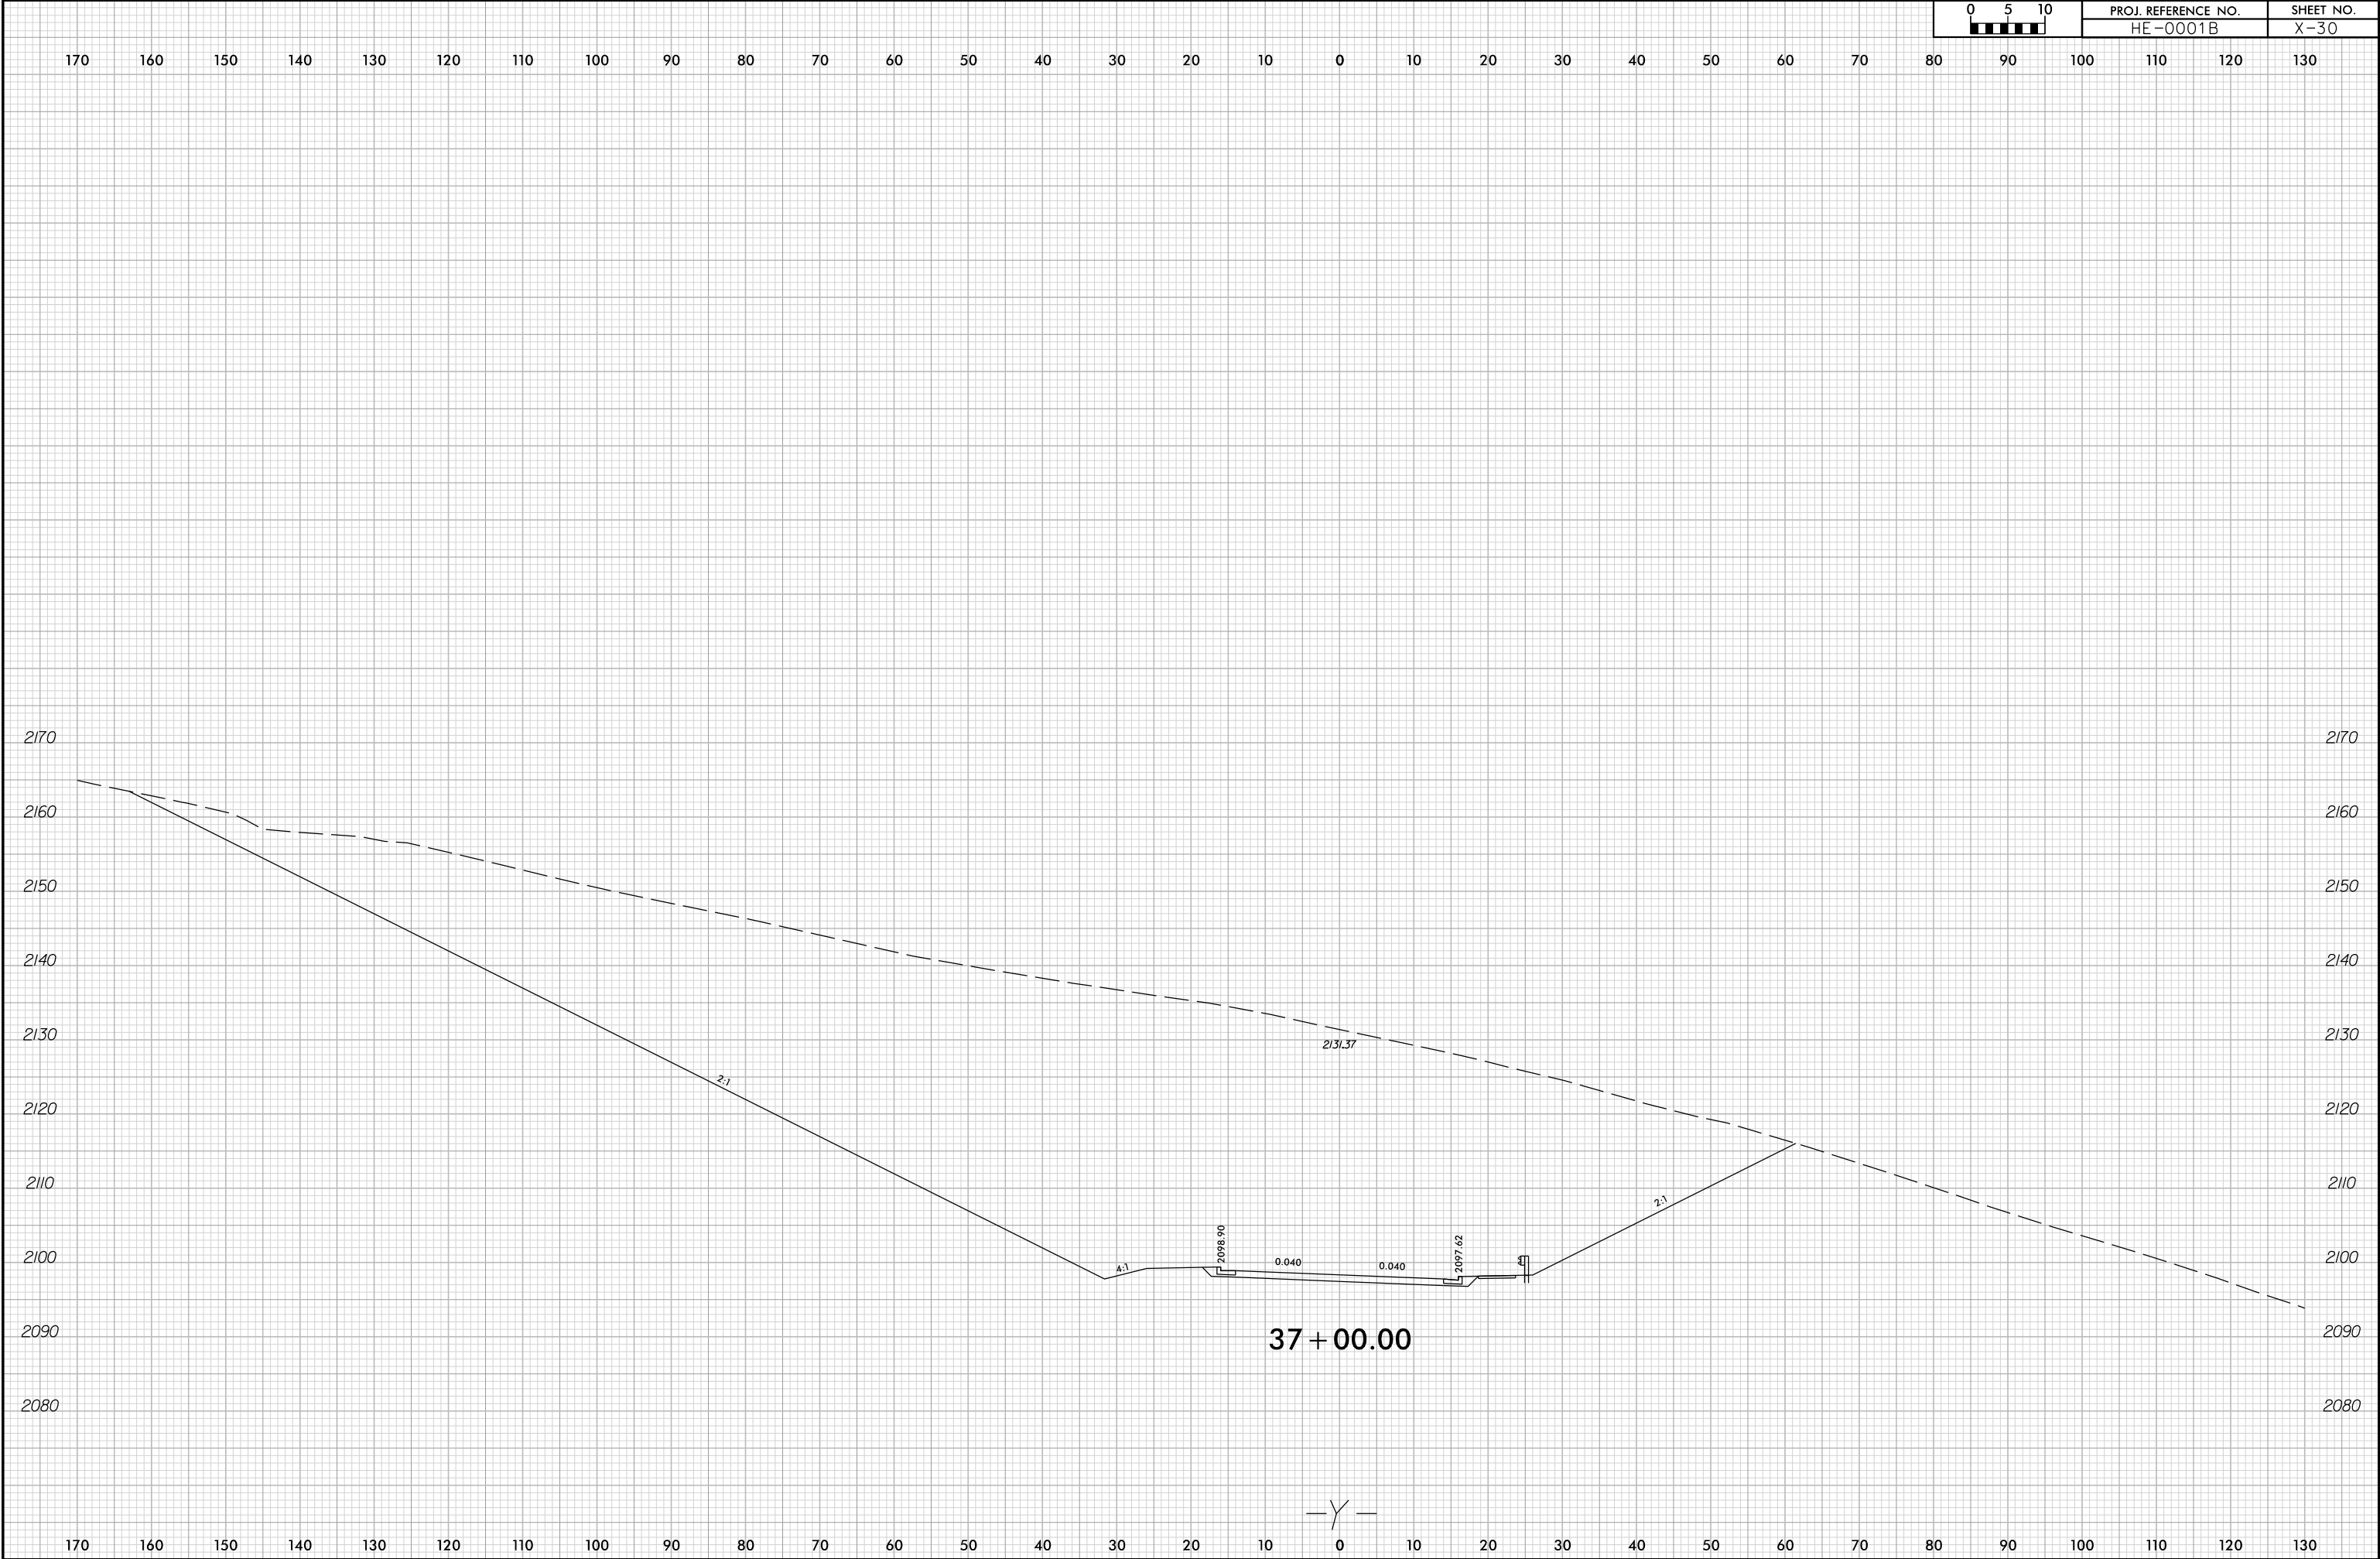


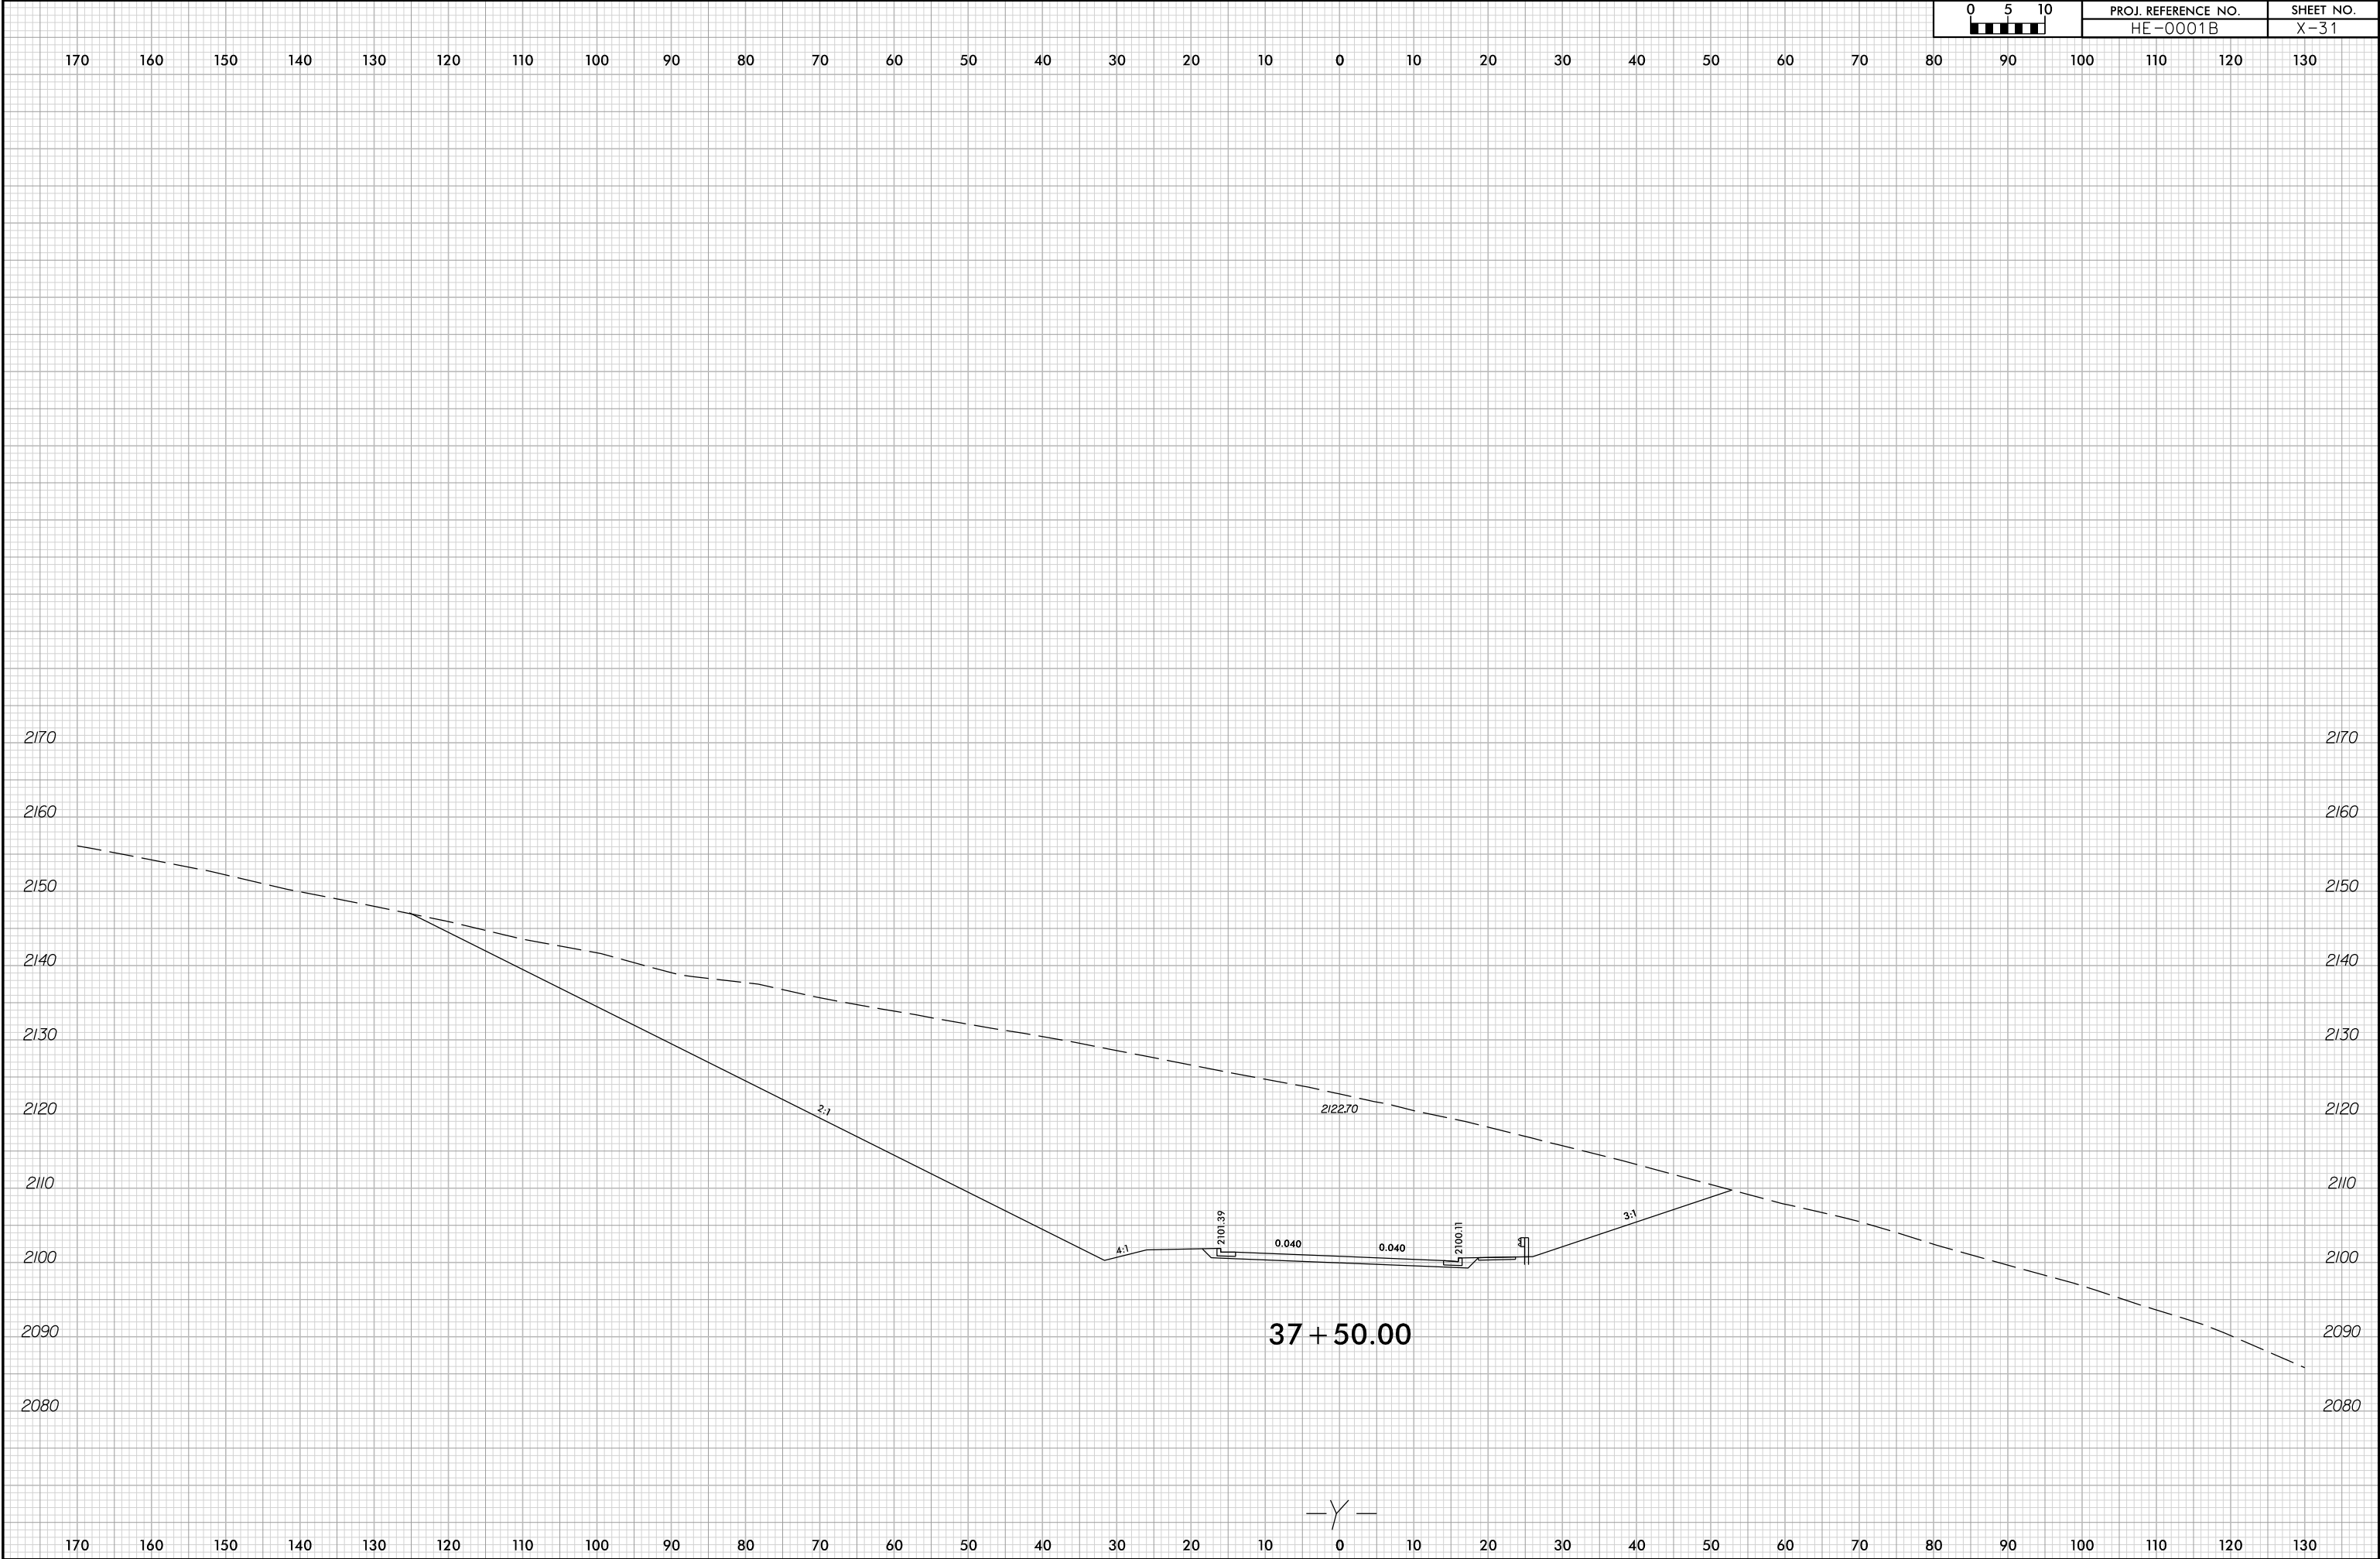


6/23/16

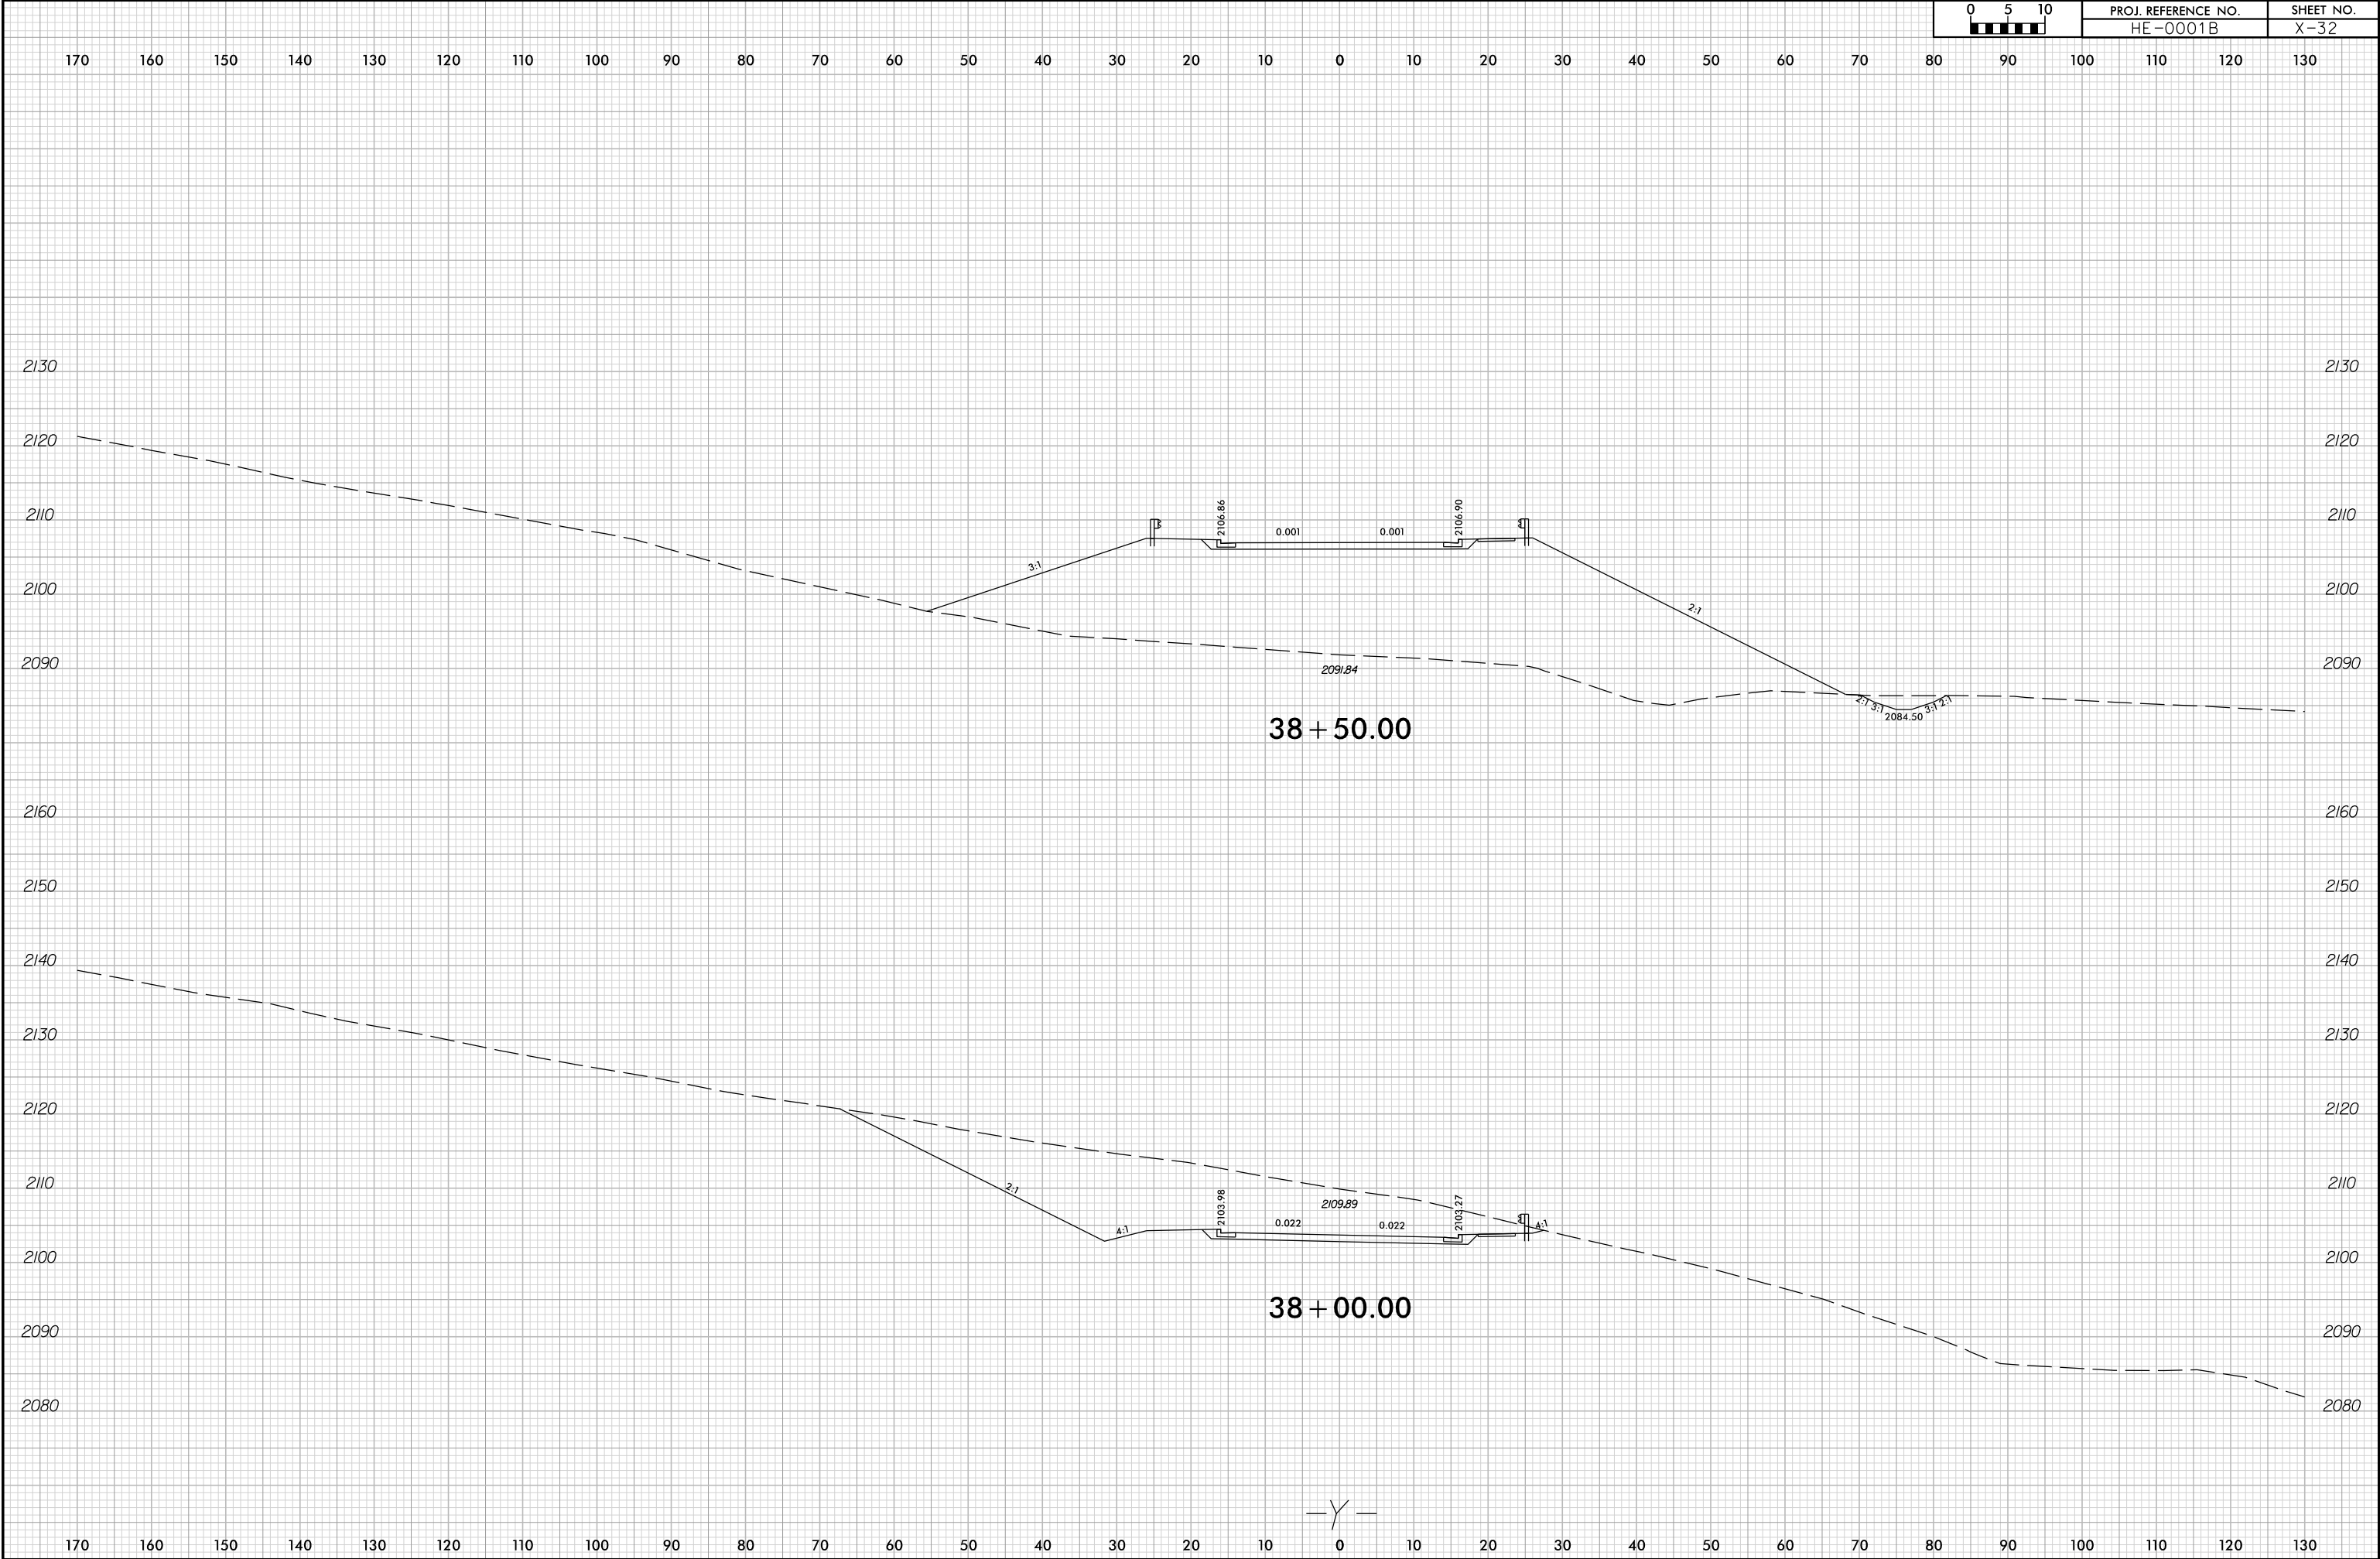

6/23/16

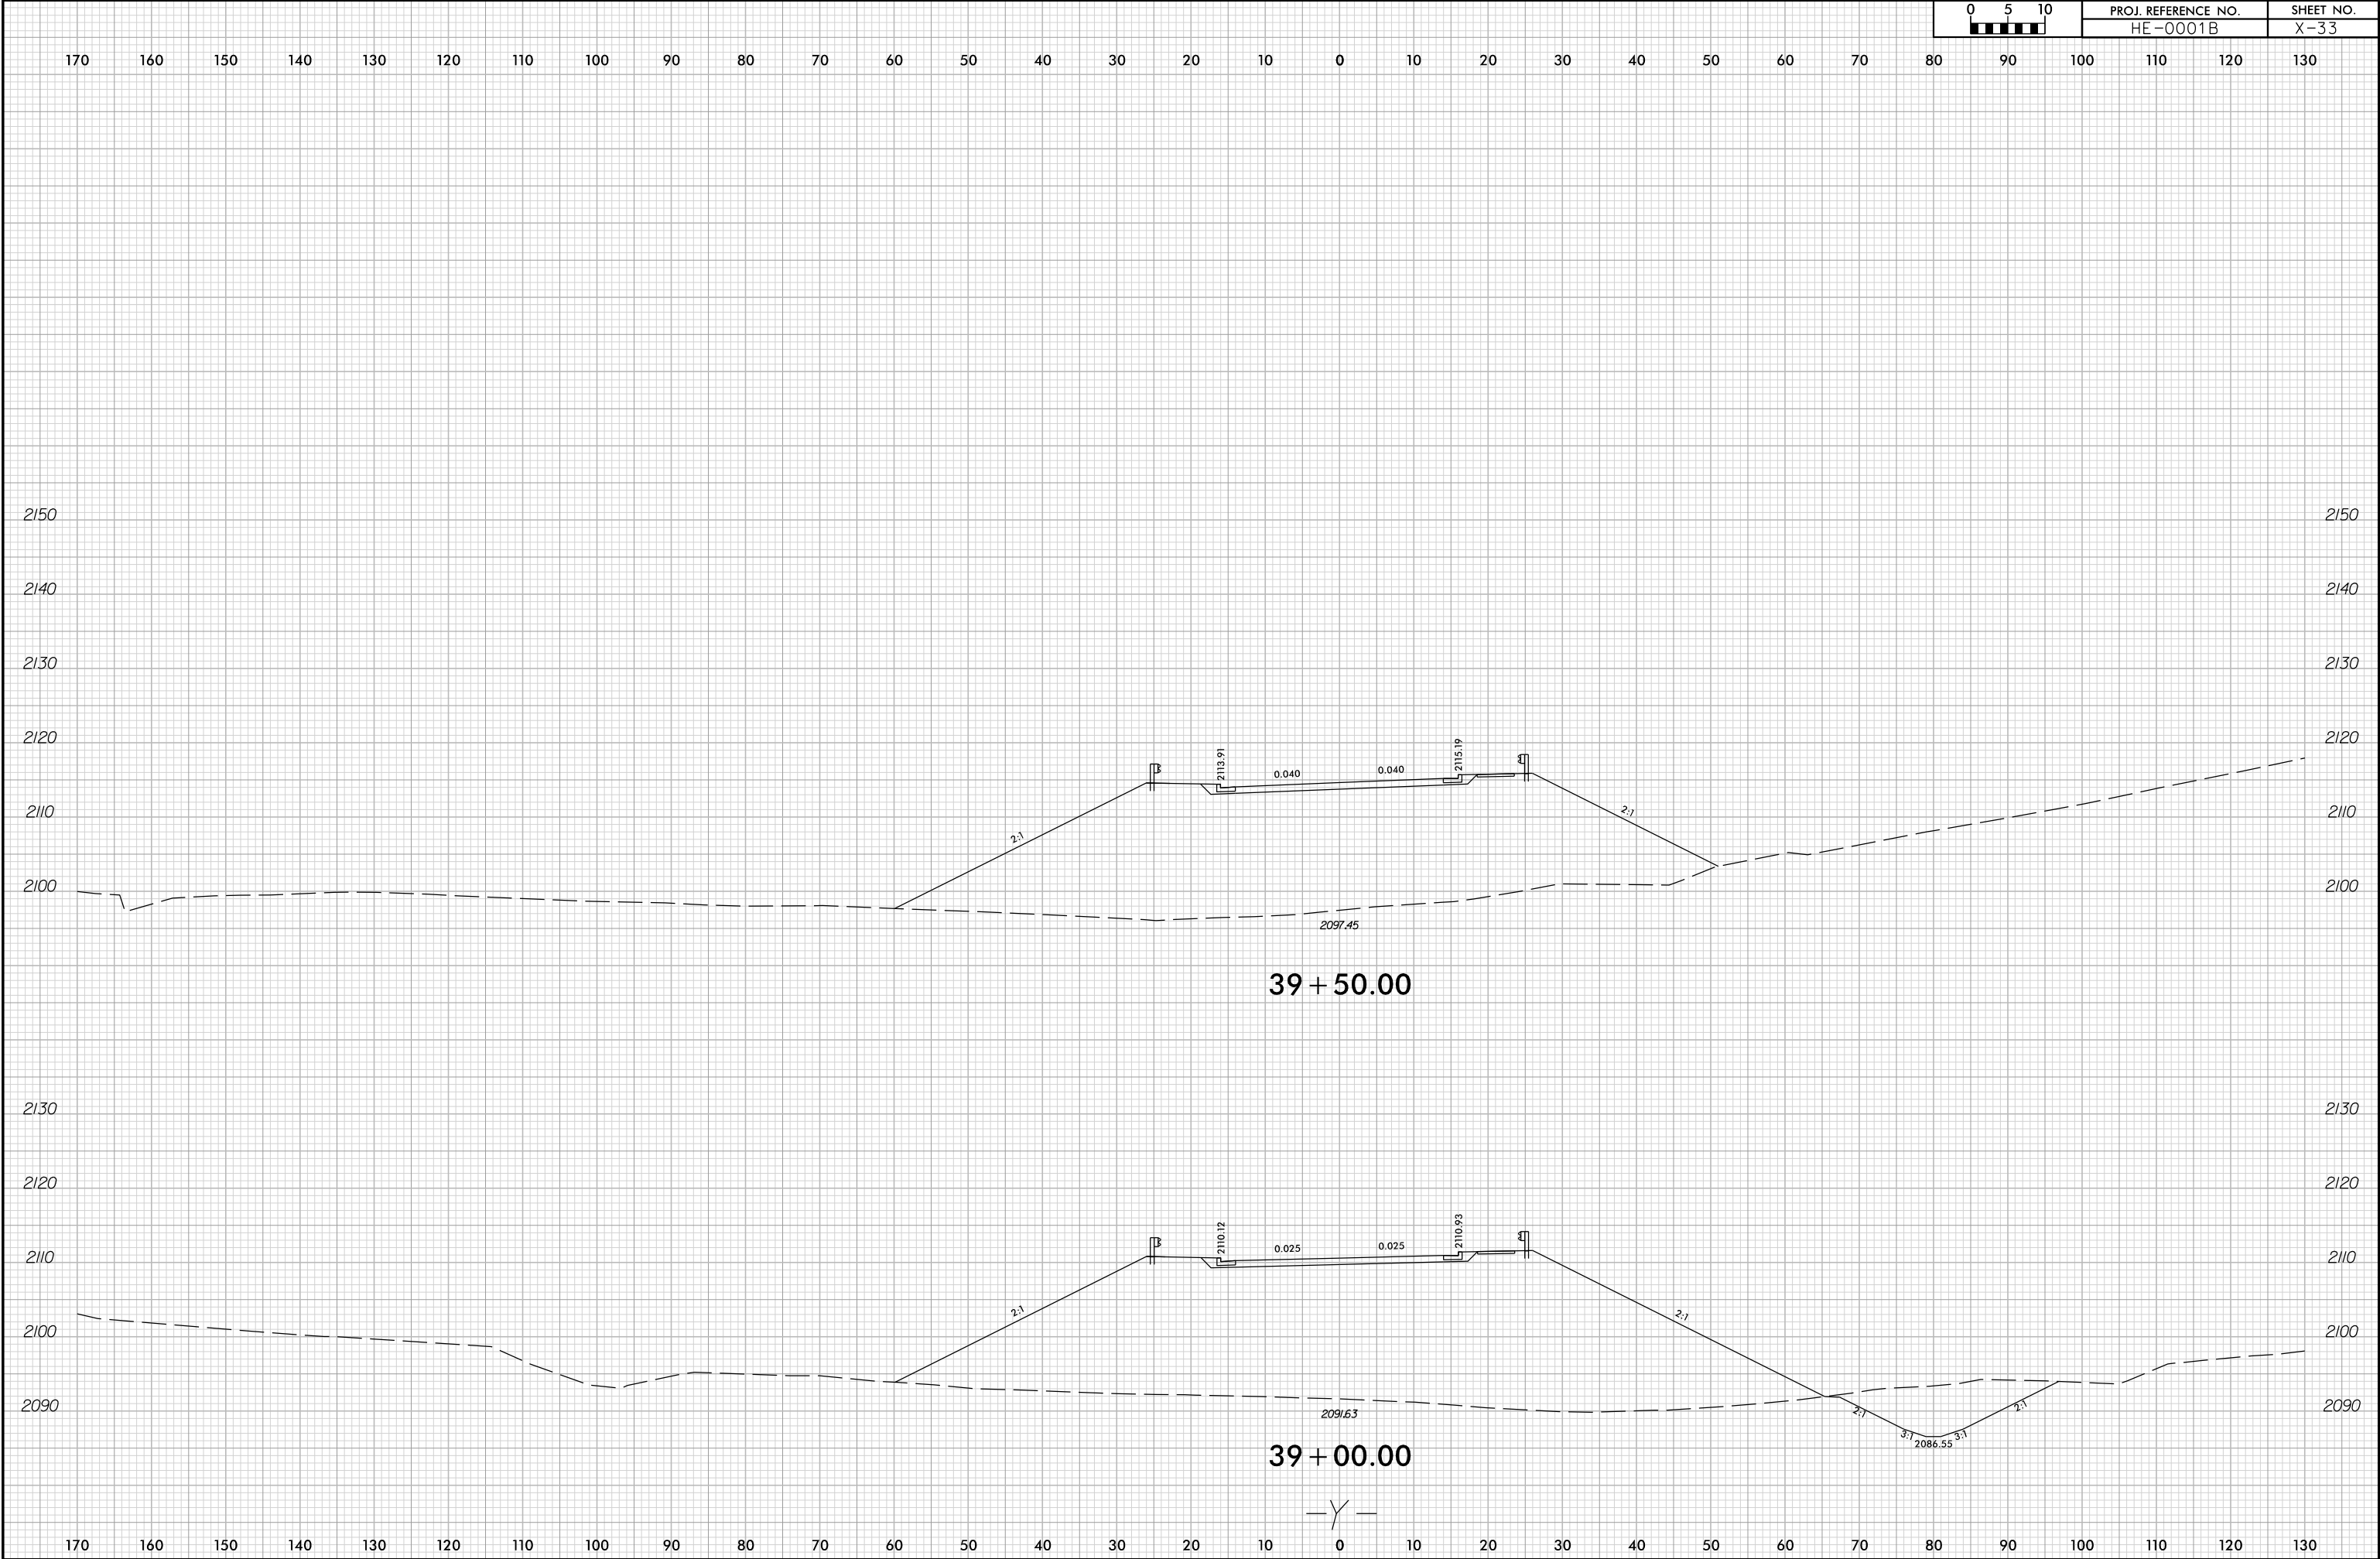


6/23/16

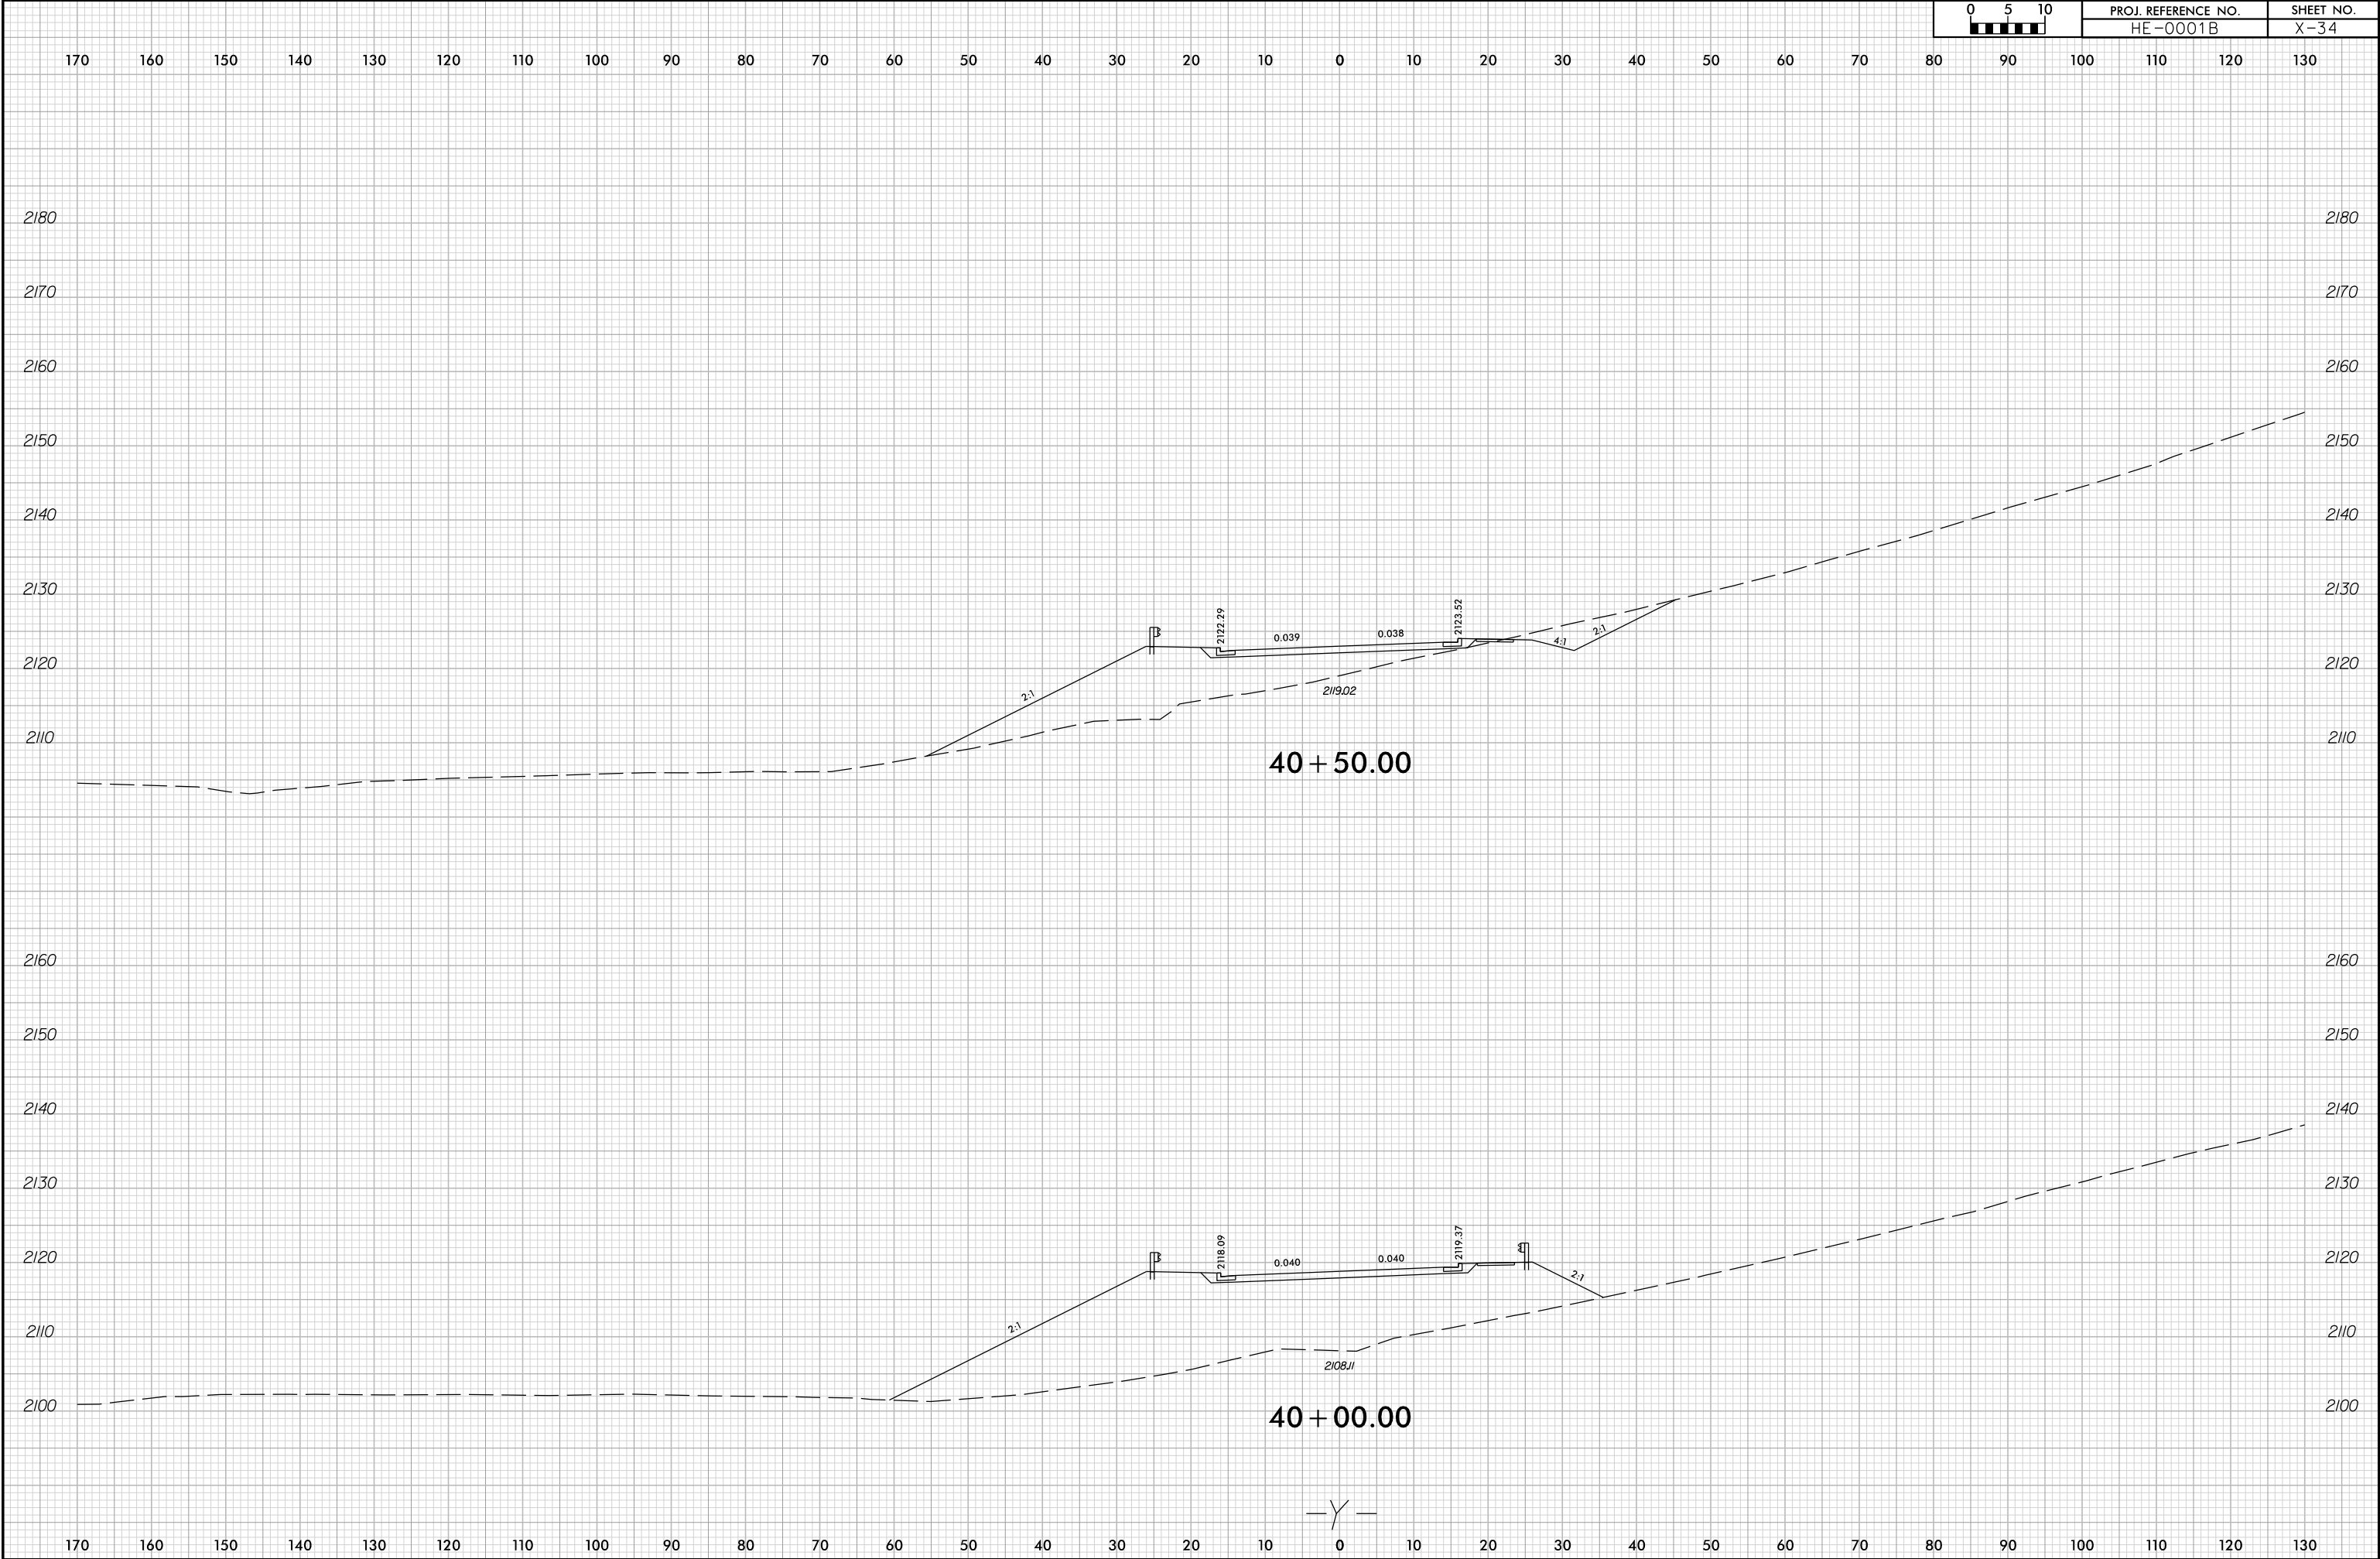


6/23/16



PROJ. REFERENCE NO.	SHEET NO.
HE-0001B	X-35

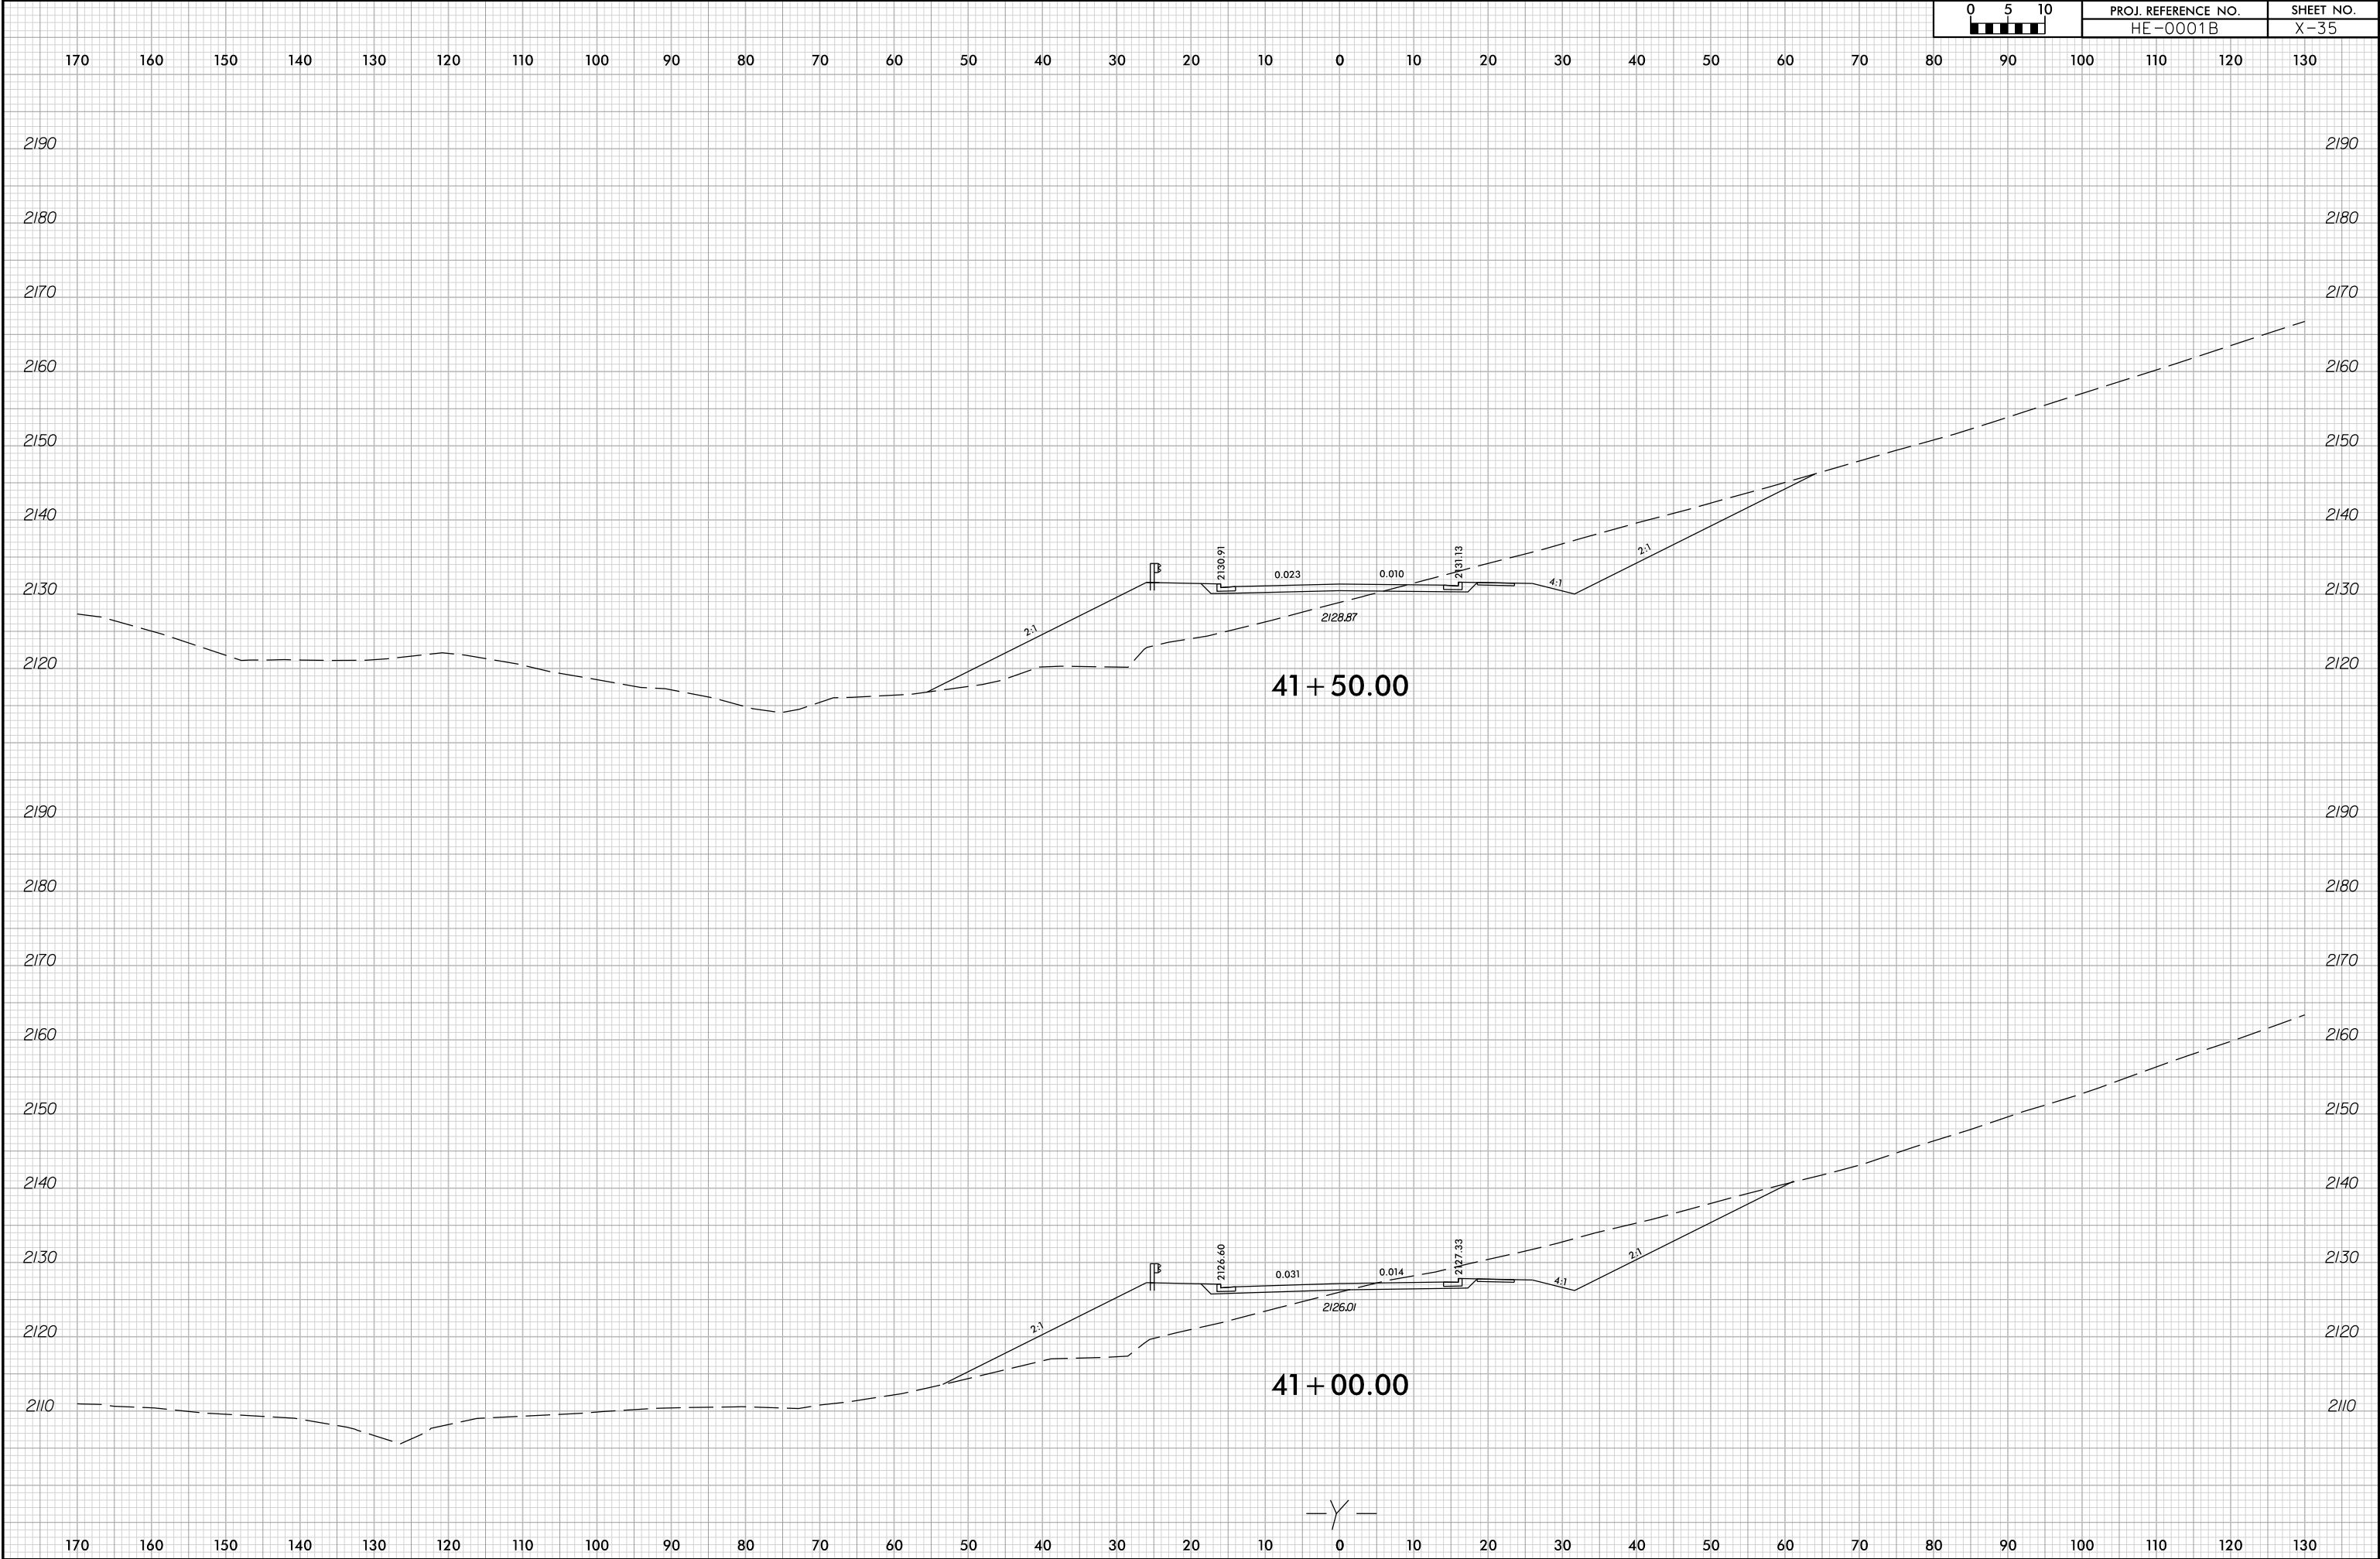


8/21/2024
c:\pwworking\gfpw01\white\1660275\HE-0001B-r.dgn
bwhite

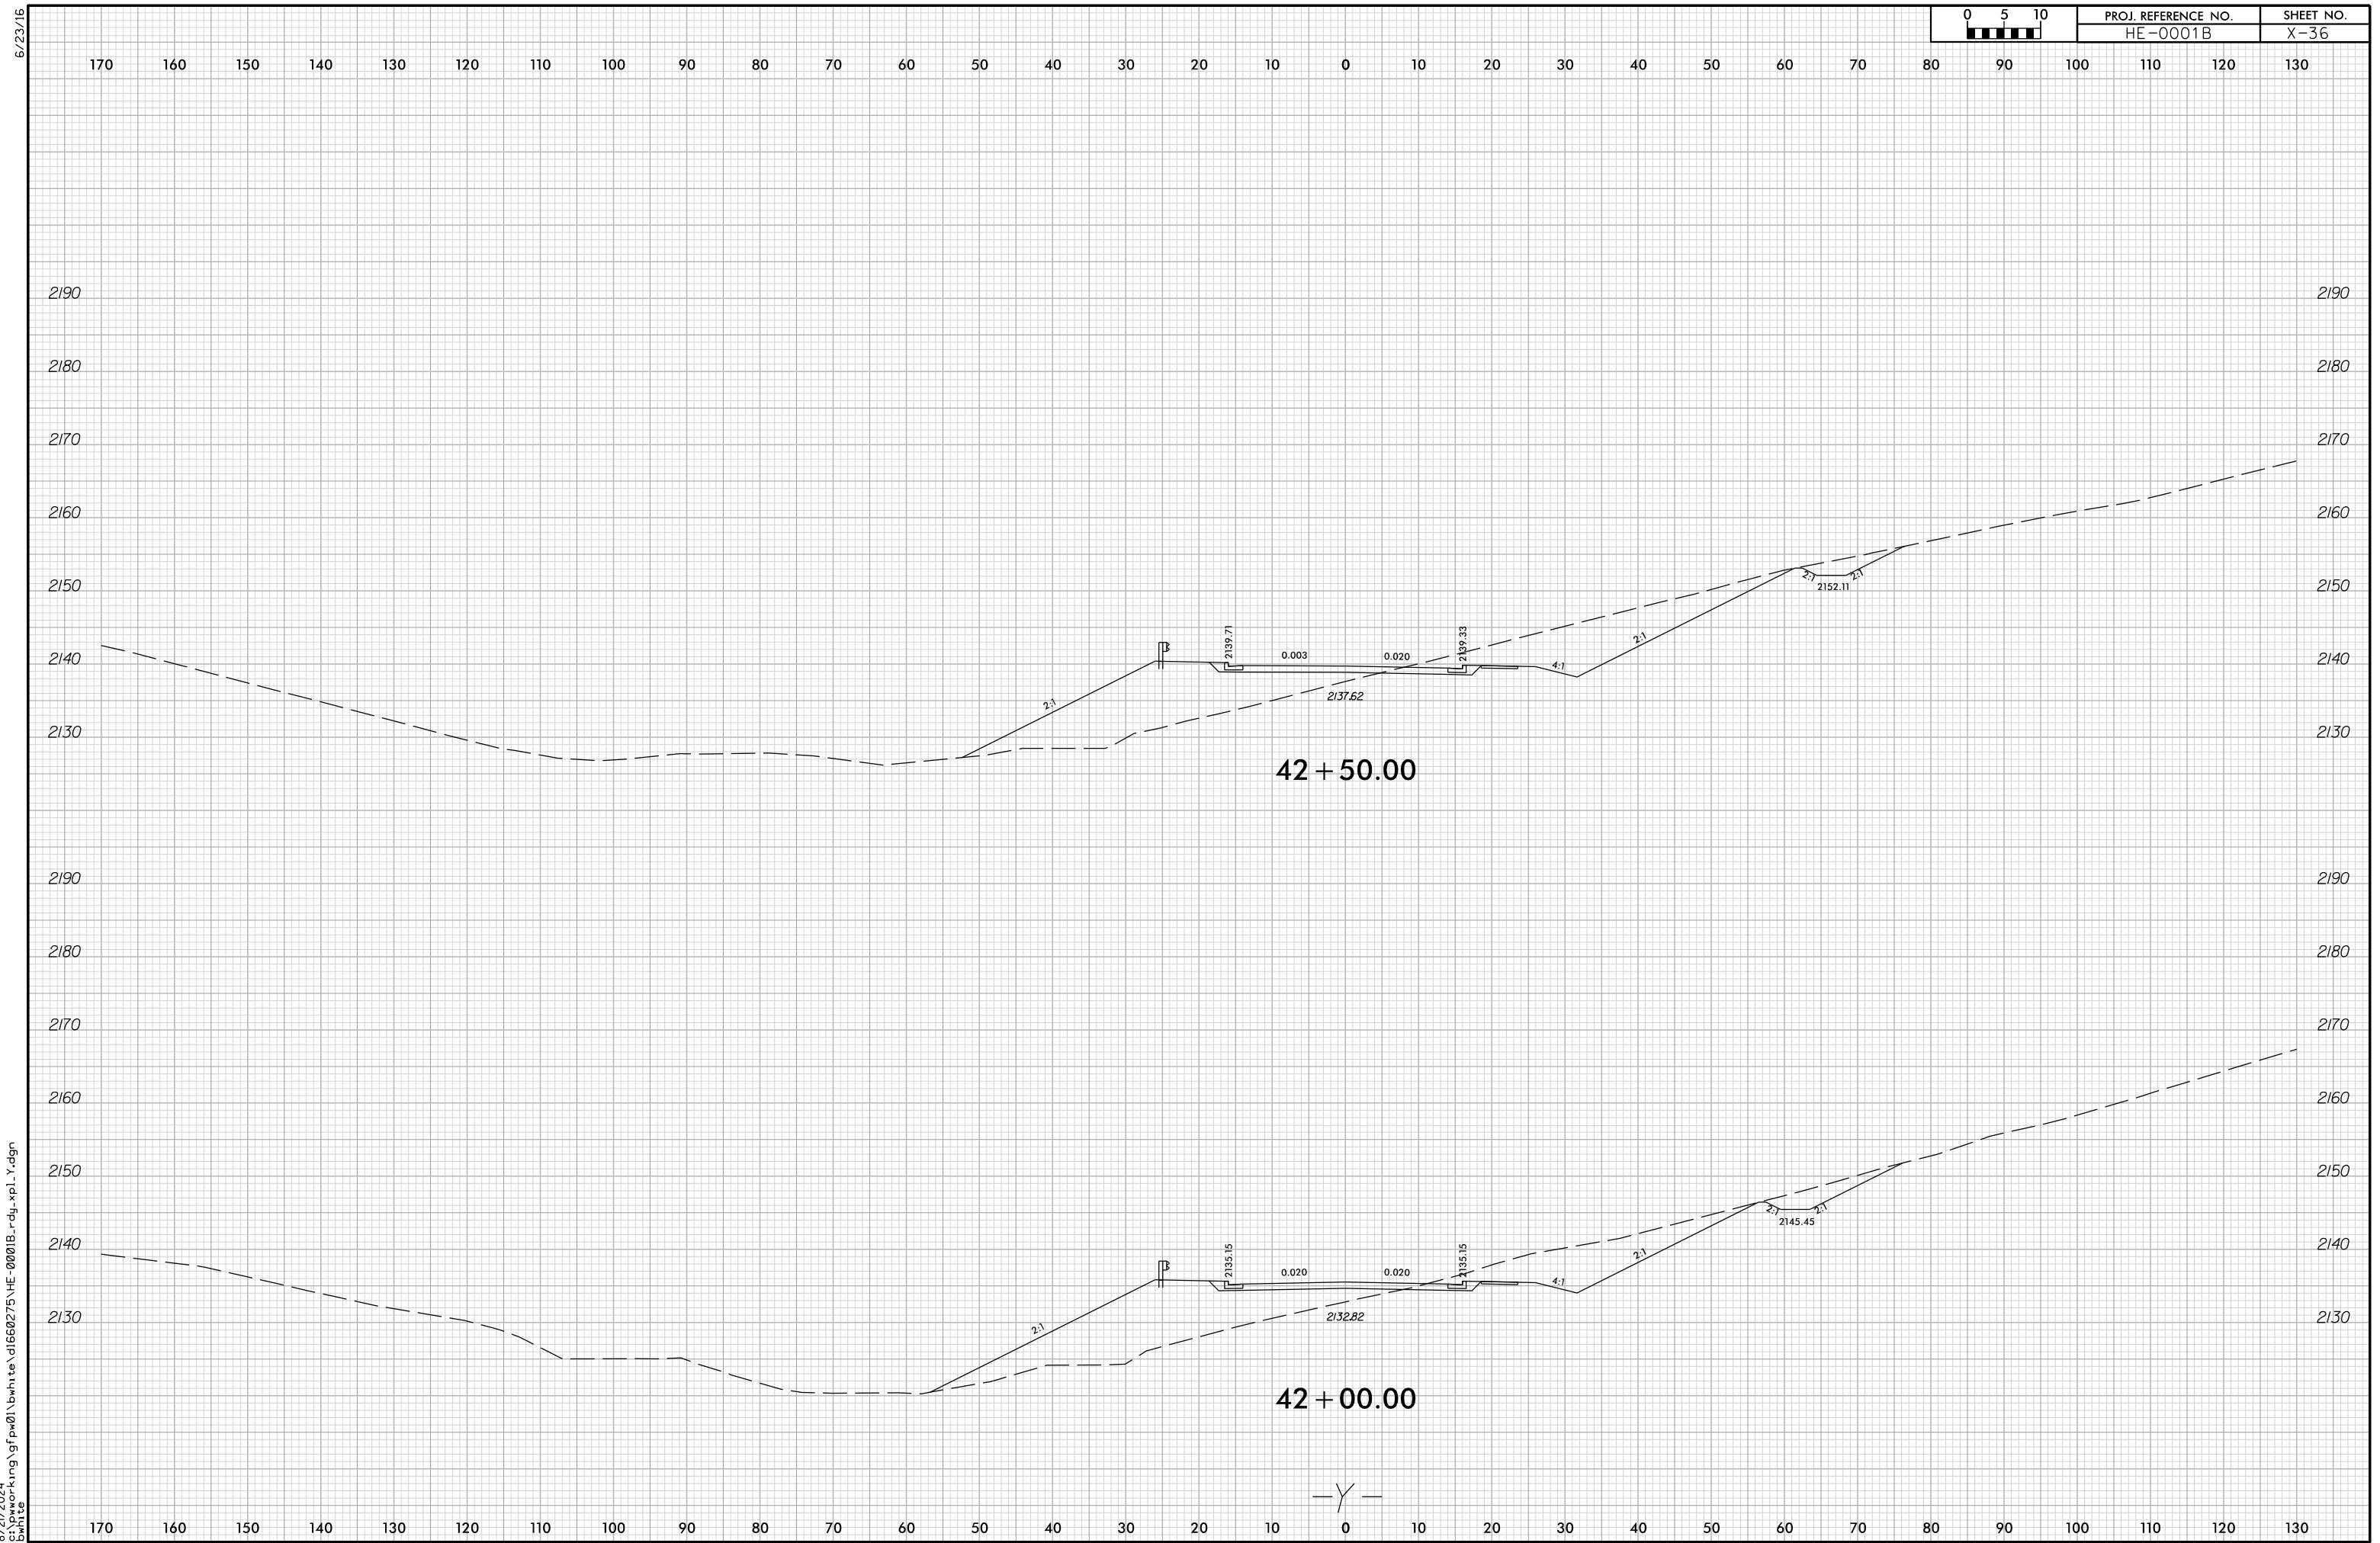

6/23/16



PROJ. REFERENCE NO.	SHEET NO.
HE-0001B	X-37



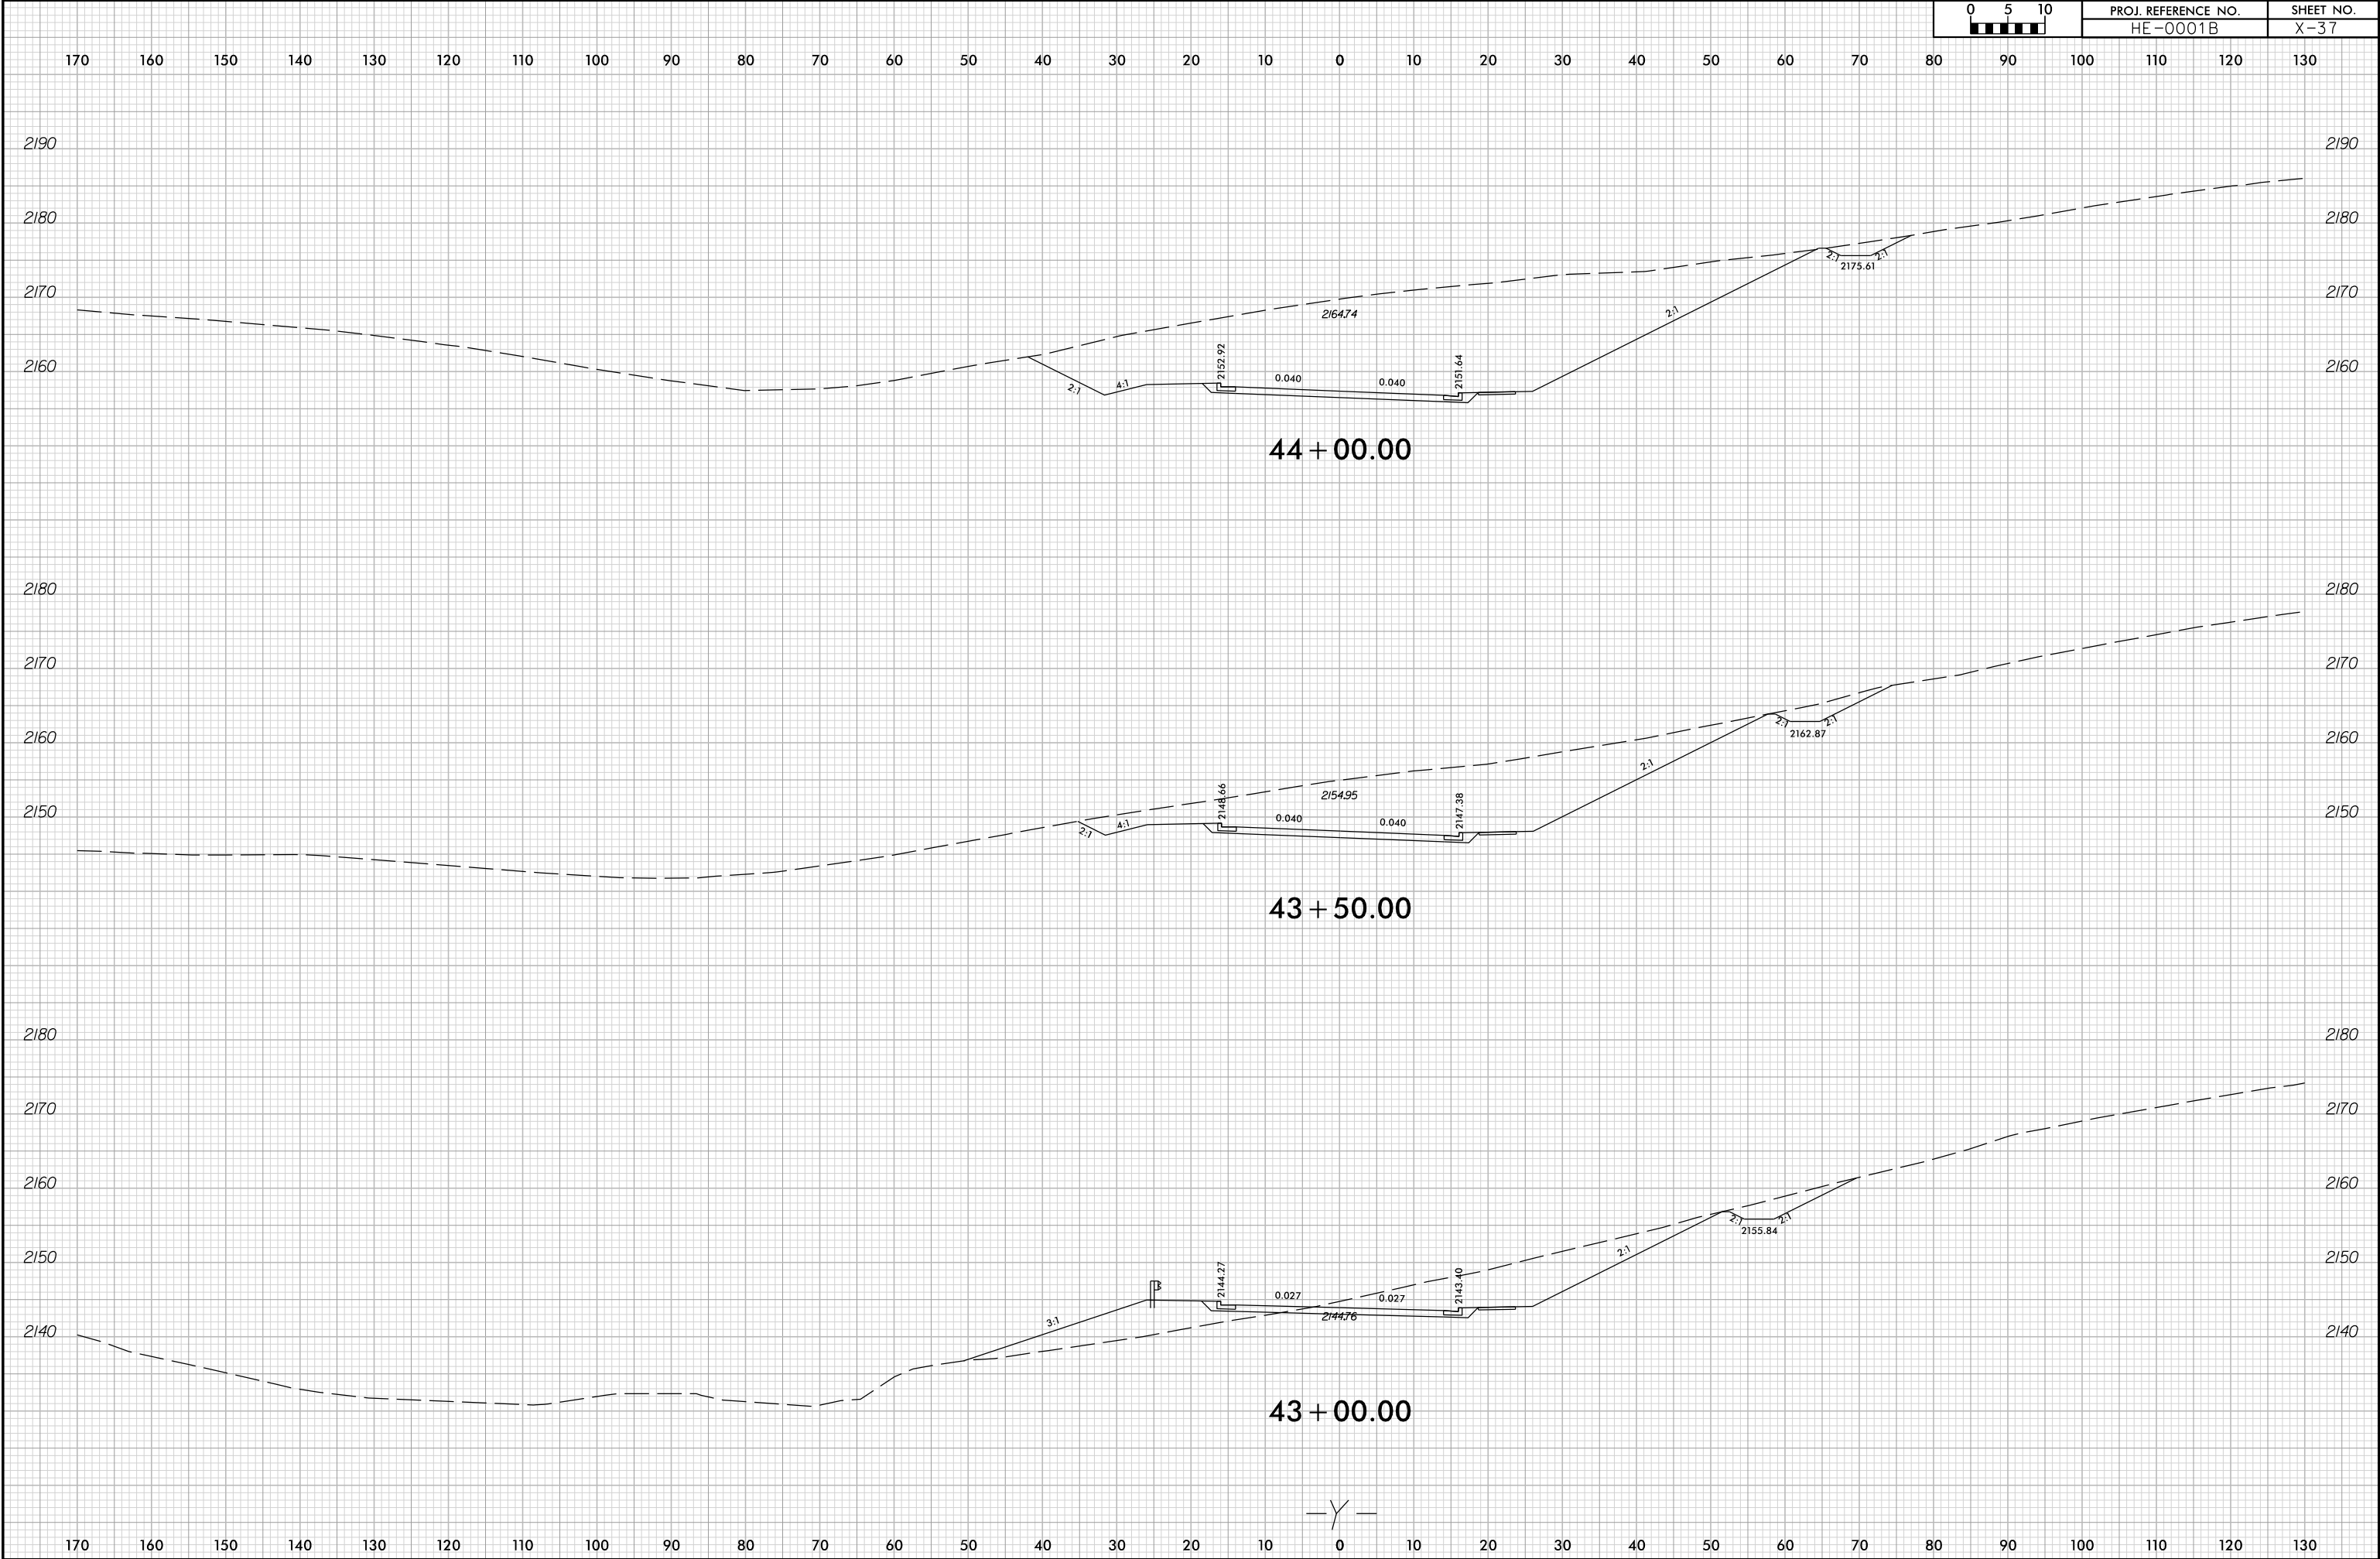


6/23/16



PROJ. REFERENCE NO.	SHEET NO.
HE-0001B	X-38

170 160 150 140 130 120 110 100 90 80 70 60 50 40 30 20 10 0 10 20 30 40 50 60 70 80 90 100 110 120 130

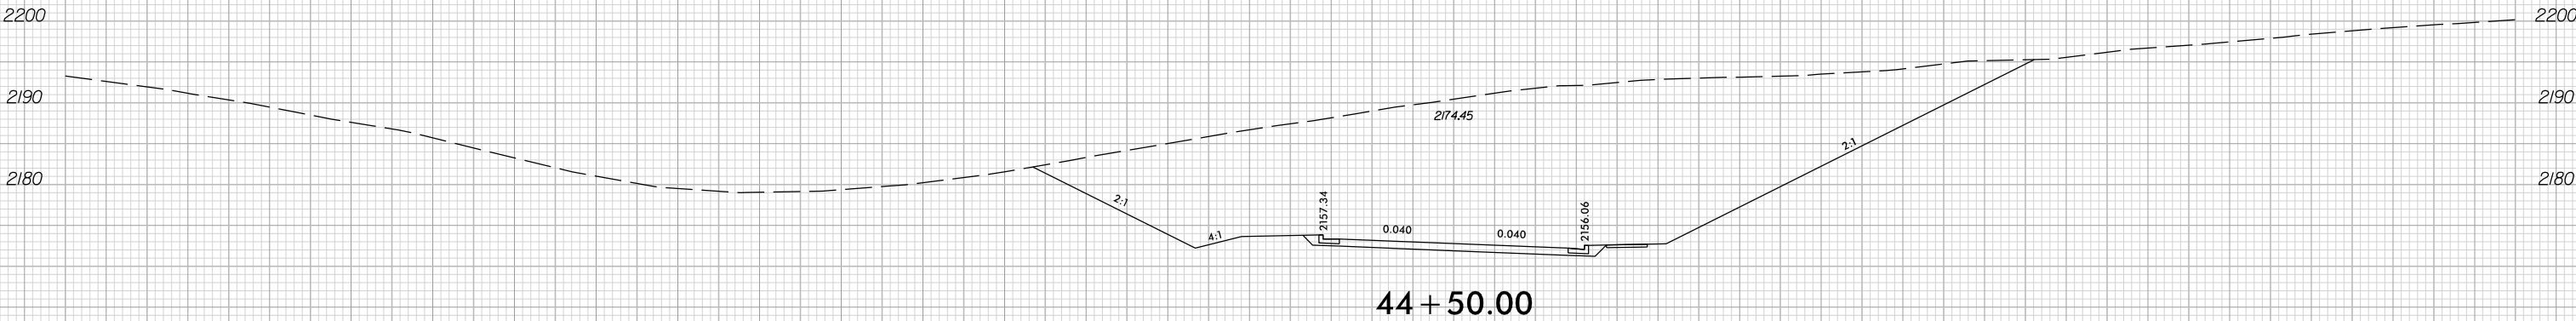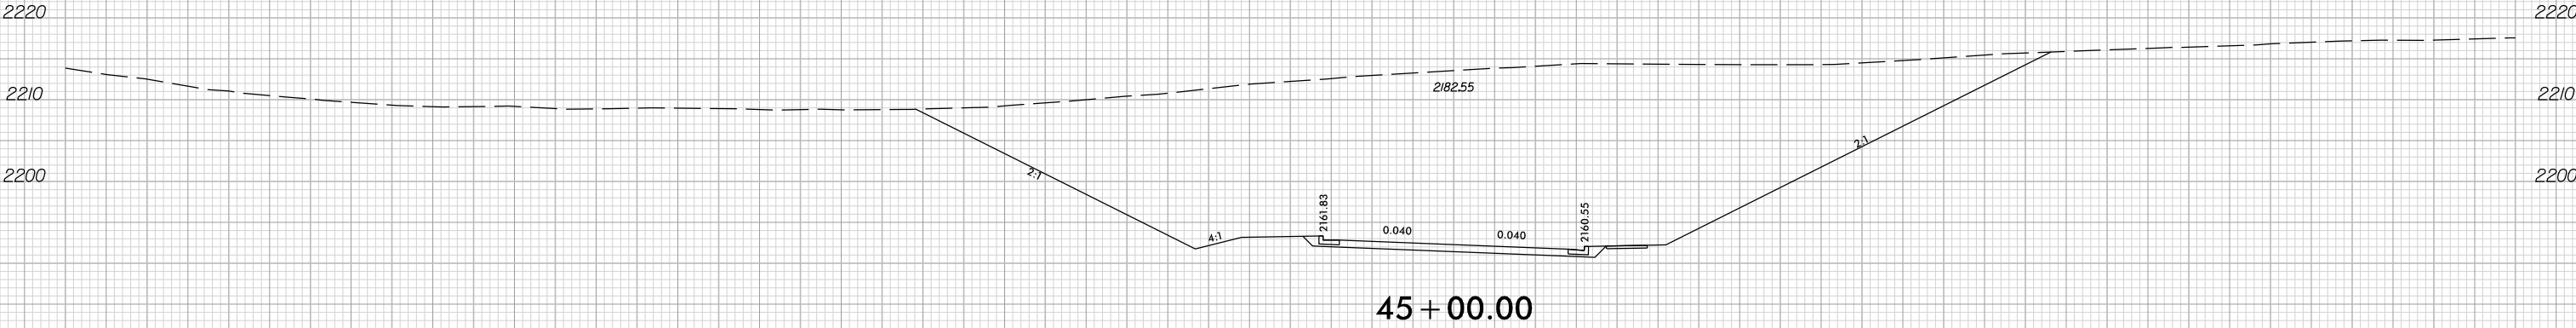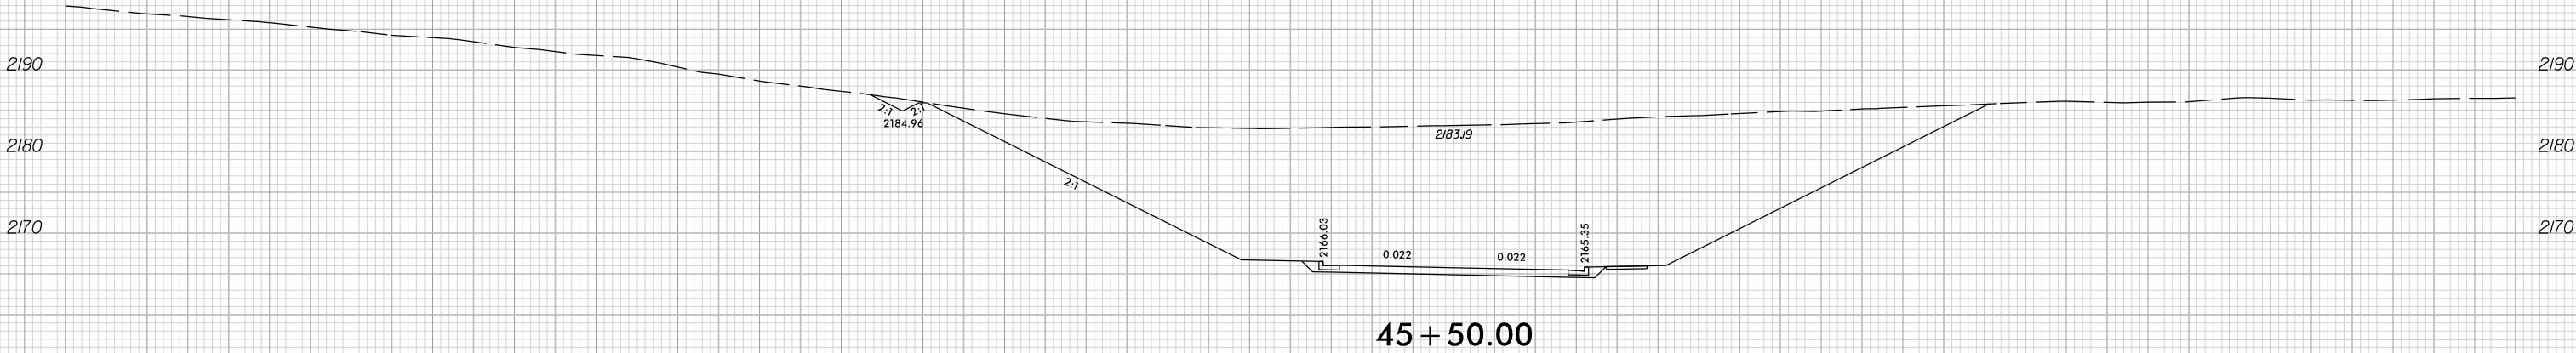

—Y—

170 160 150 140 130 120 110 100 90 80 70 60 50 40 30 20 10 0 10 20 30 40 50 60 70 80 90 100 110 120 130





6/23/16



PROJ. REFERENCE NO.	SHEET NO.
HE-0001B	X-39

170 160 150 140 130 120 110 100 90 80 70 60 50 40 30 20 10 0 10 20 30 40 50 60 70 80 90 100 110 120 130

END PROJECT HE-0001B
-Y- STA. 48+03.58

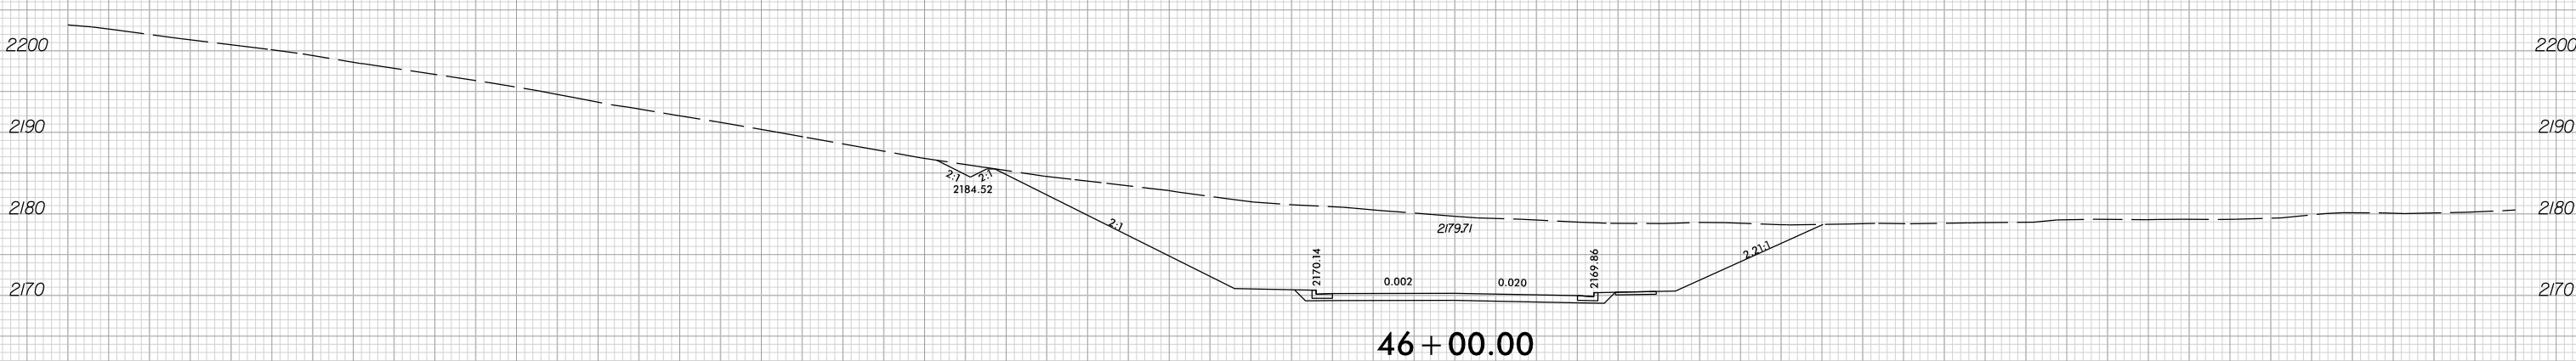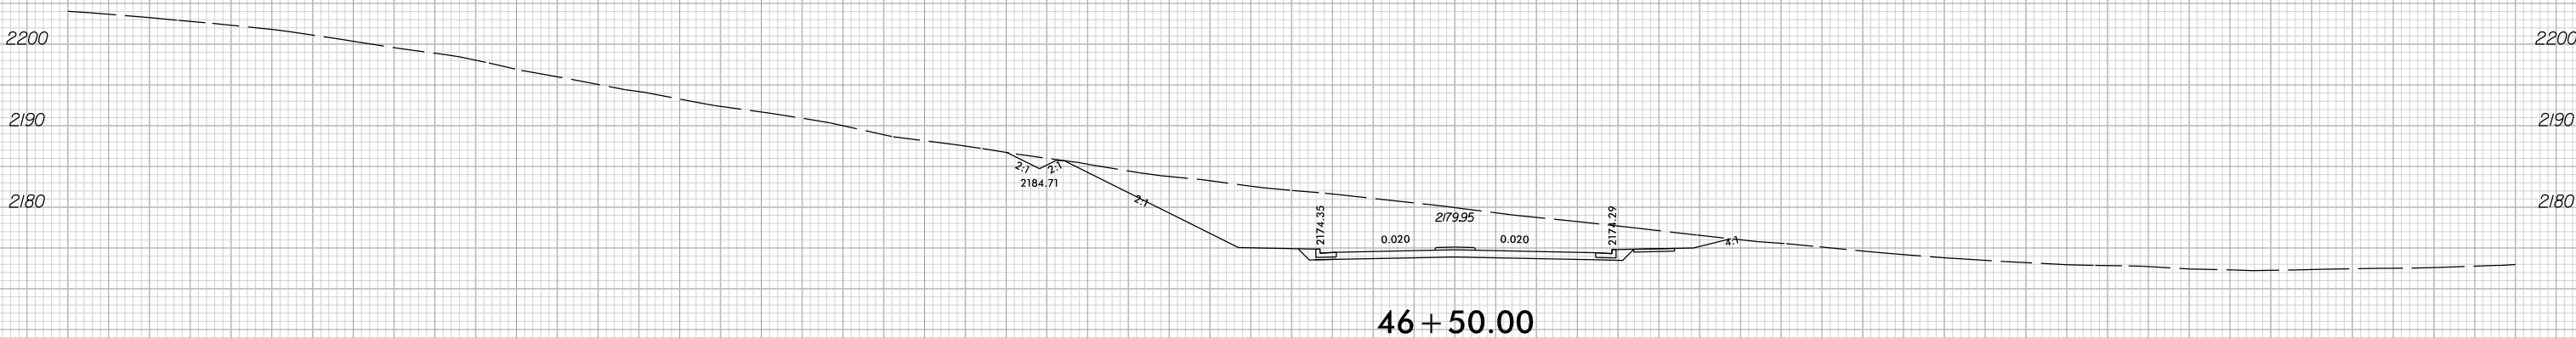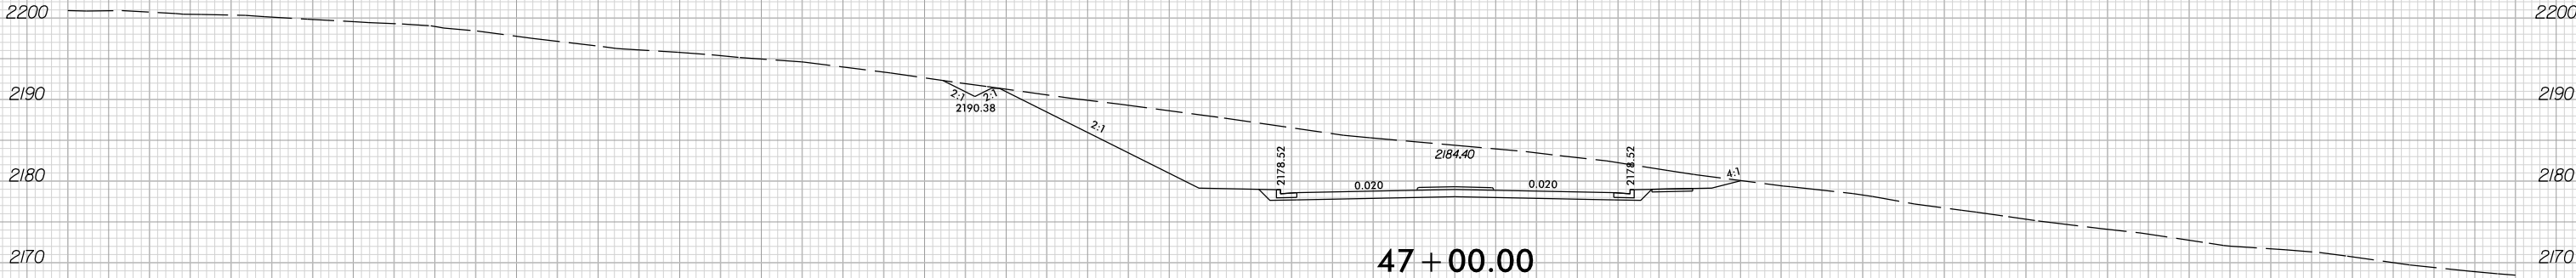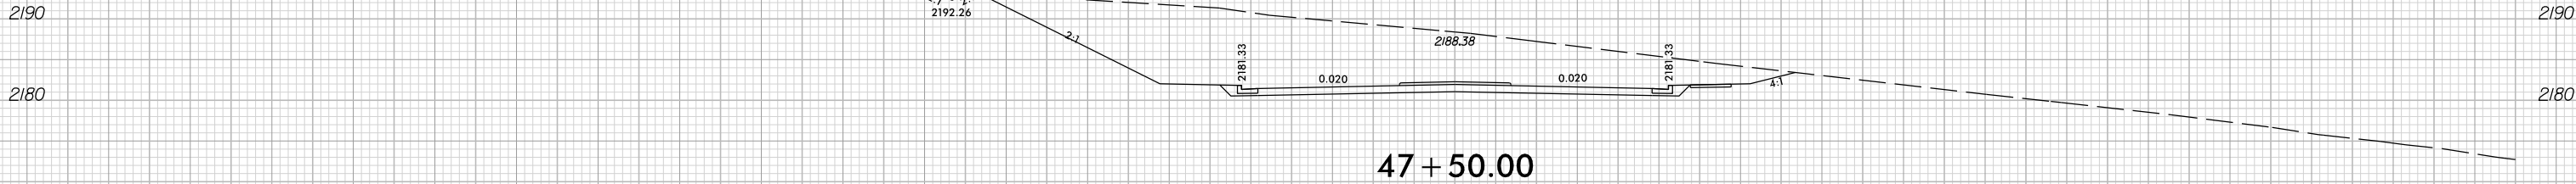

-Y-