


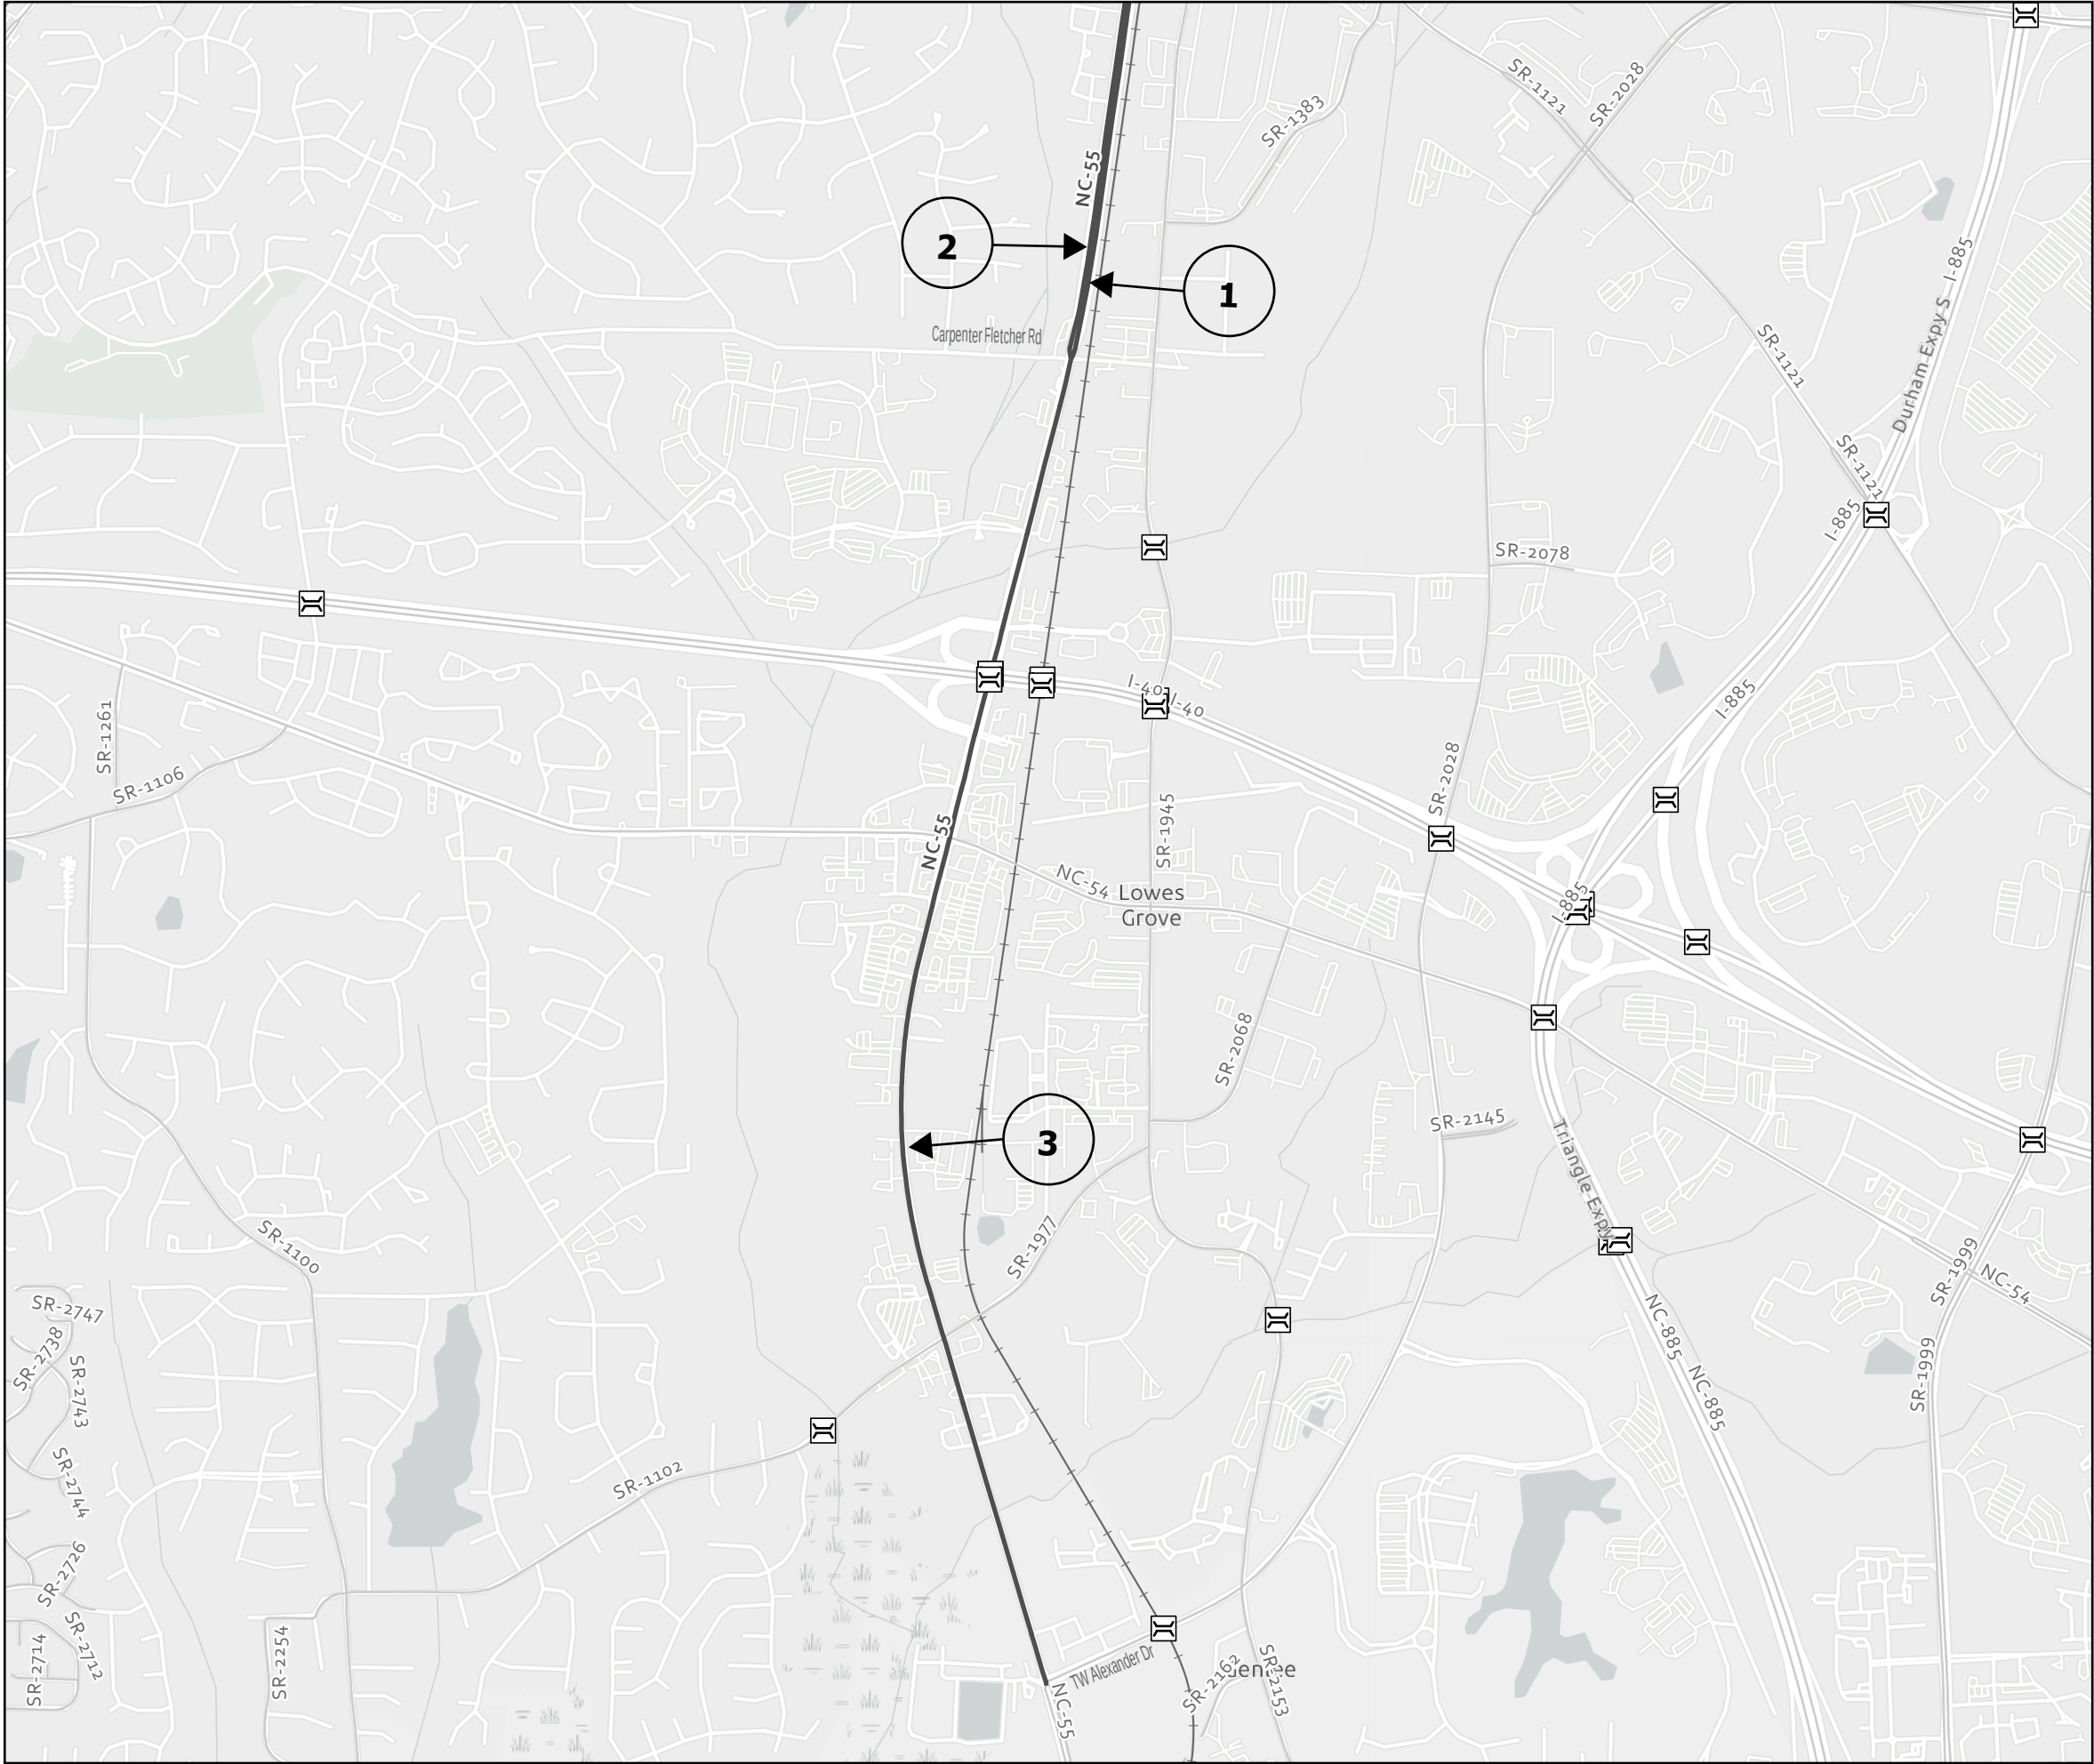

2027 NC 55 - Durham County	
PROJECT REFERENCE NO.	SHEET NO.
2026CPT.05.05.10321.1	2

Map 1: NC 55
Northbound Lane Only from Carpenter Fletcher Rd to Longitude Dr and North and Southbound Lanes from Longitude Dr to NC 147 Bridge

Map 2: NC 55
Southbound Lane Only From Longitude Dr to Carpenter Fletcher Rd

Map 3: NC 55
North and Southbound Lanes From TW Alexander Dr to Carpenter Fletcher Rd