


K:\RAL_Roadway\0\036312 - U-5760 Big Mill Farm Road\Signing and Definition\Plans\U5760_rdy_pmp15.dgn


8/4/2025

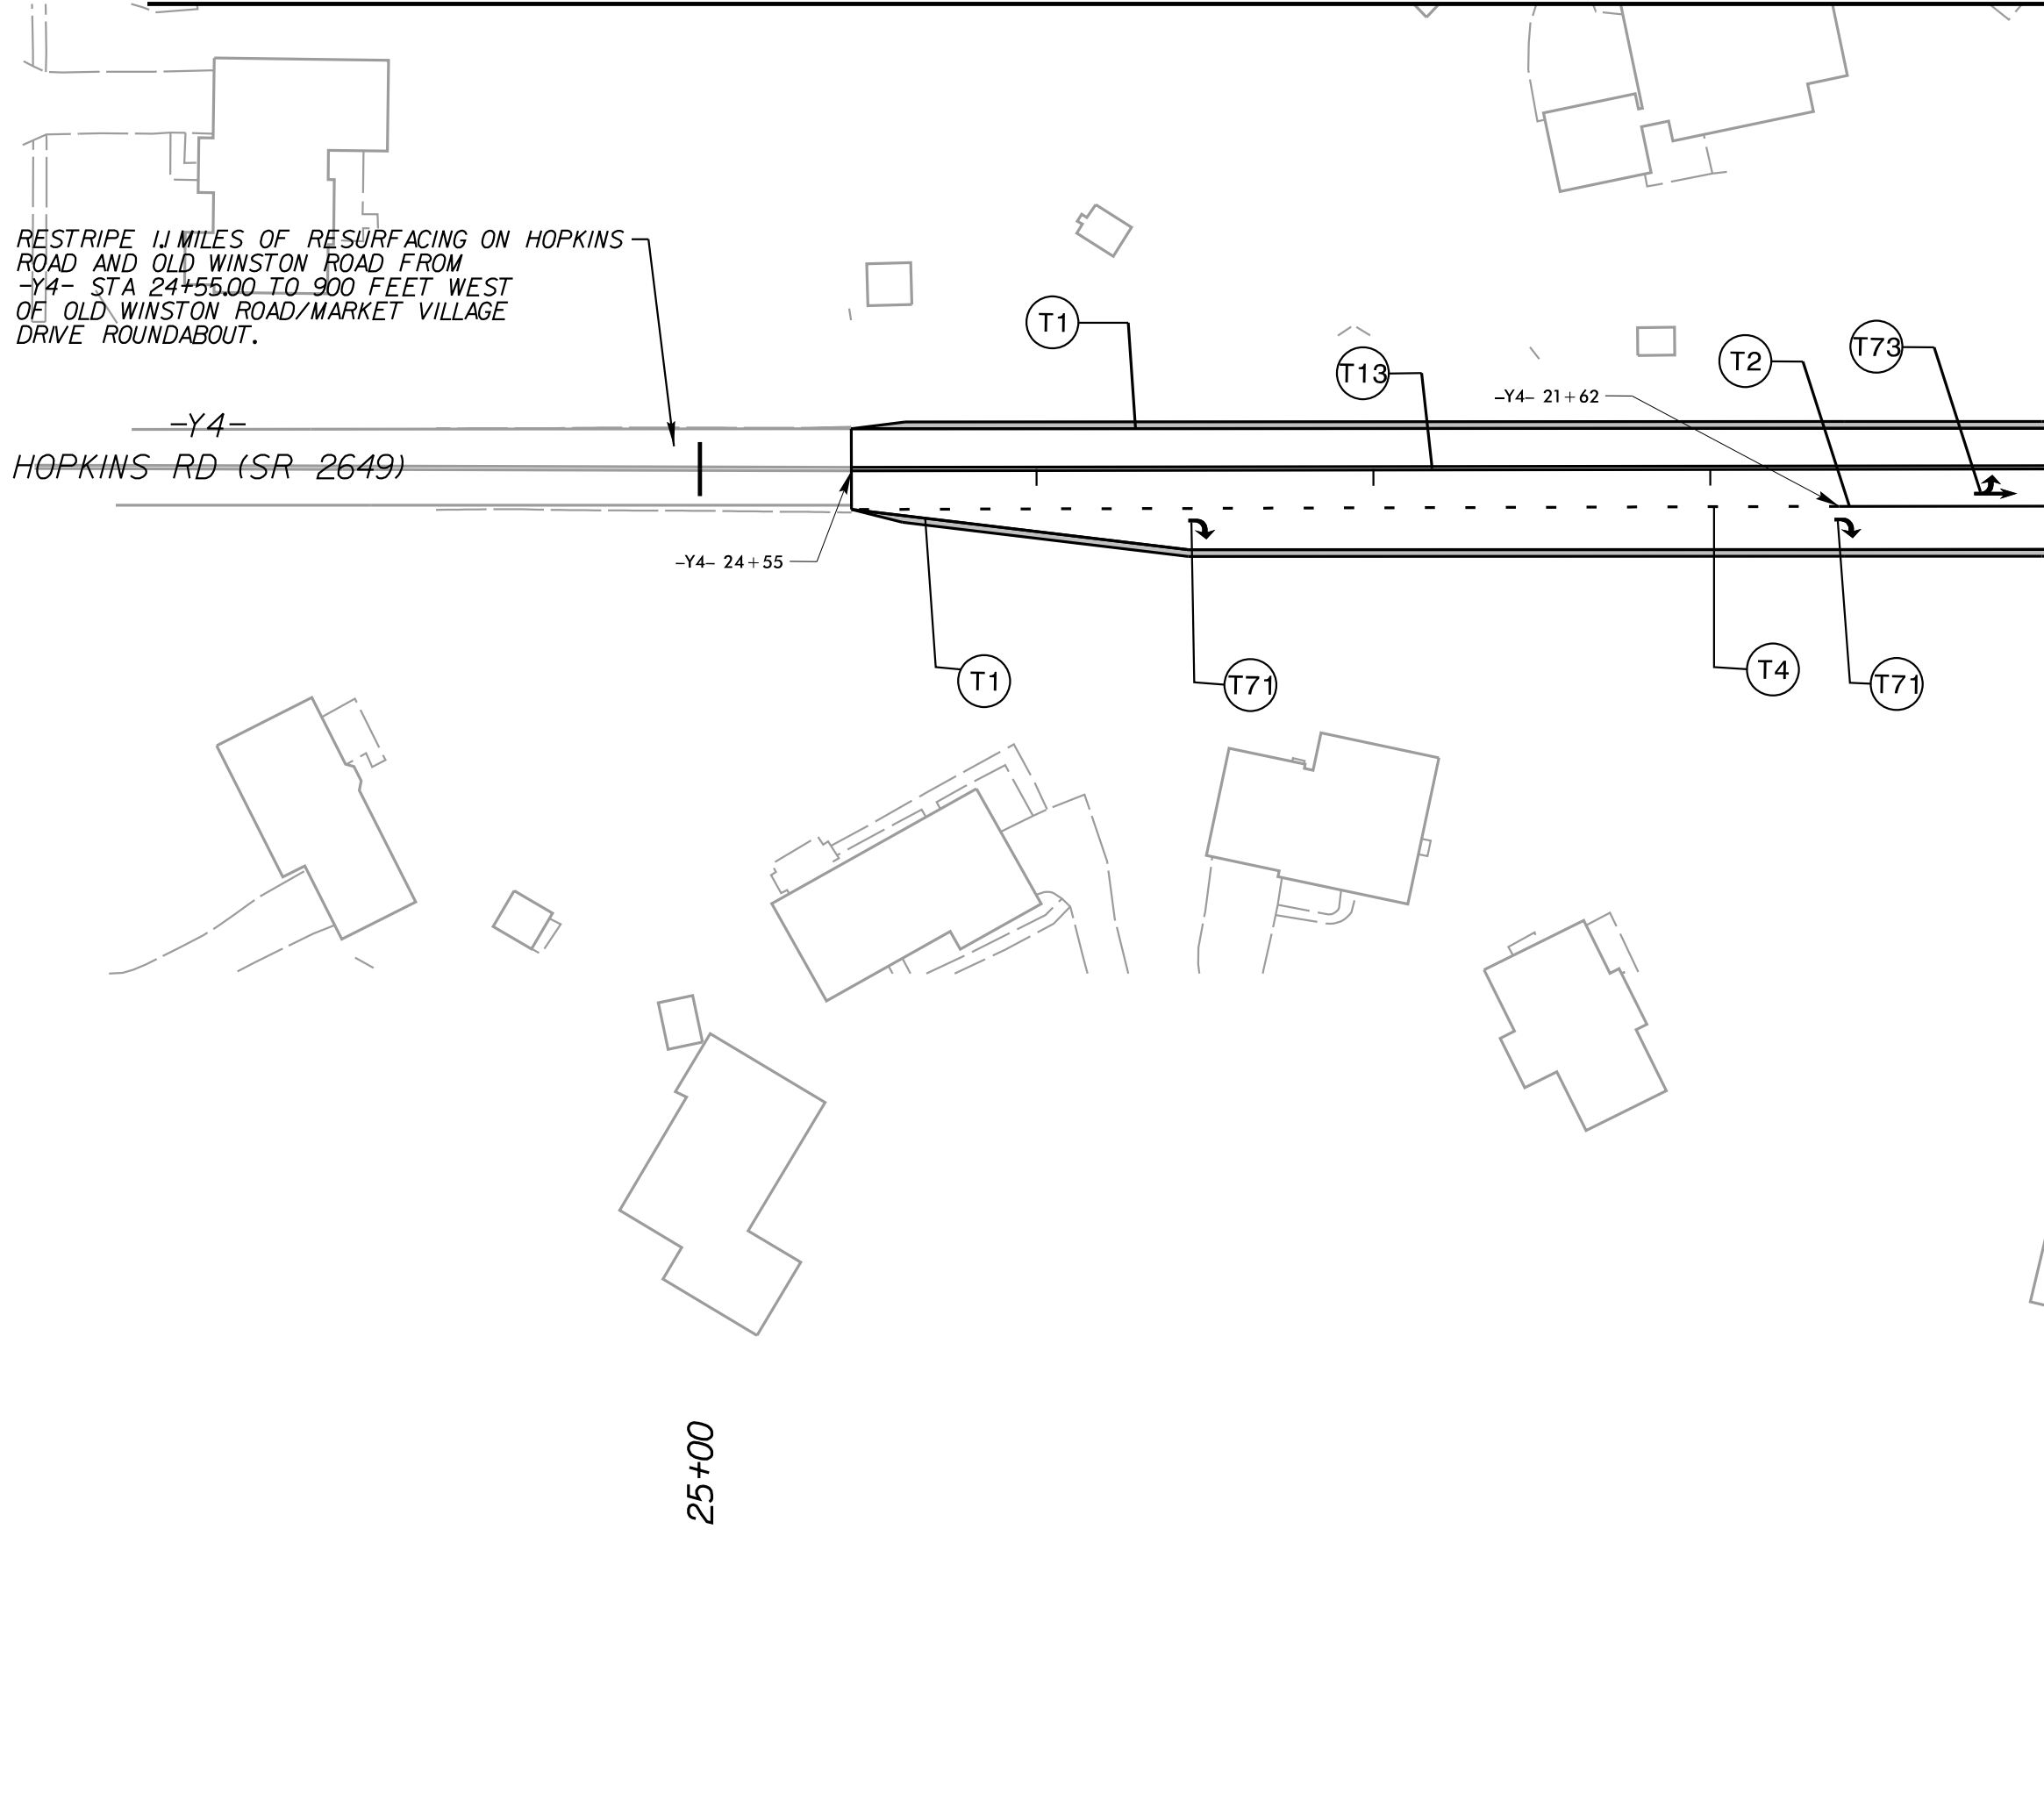


NAD 83 NA 2011

Kimley»Horn

421 FAYETTEVILLE STREET, SUITE 600
RALEIGH, N.C. 27601. NC LICENSE #F-0102

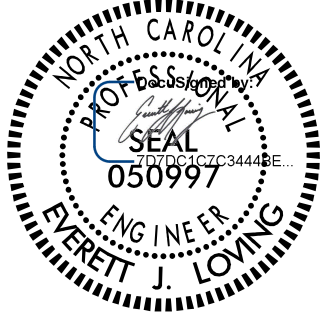TIP NO.	SHEET NO.
U-5760	PMP-15
APPROVED:	EIL
DATE:	12/3/24
SEAL	
9/11/2025	
DOCUMENT NOT CONSIDERED FINAL UNLESS ALL SIGNATURES COMPLETED	

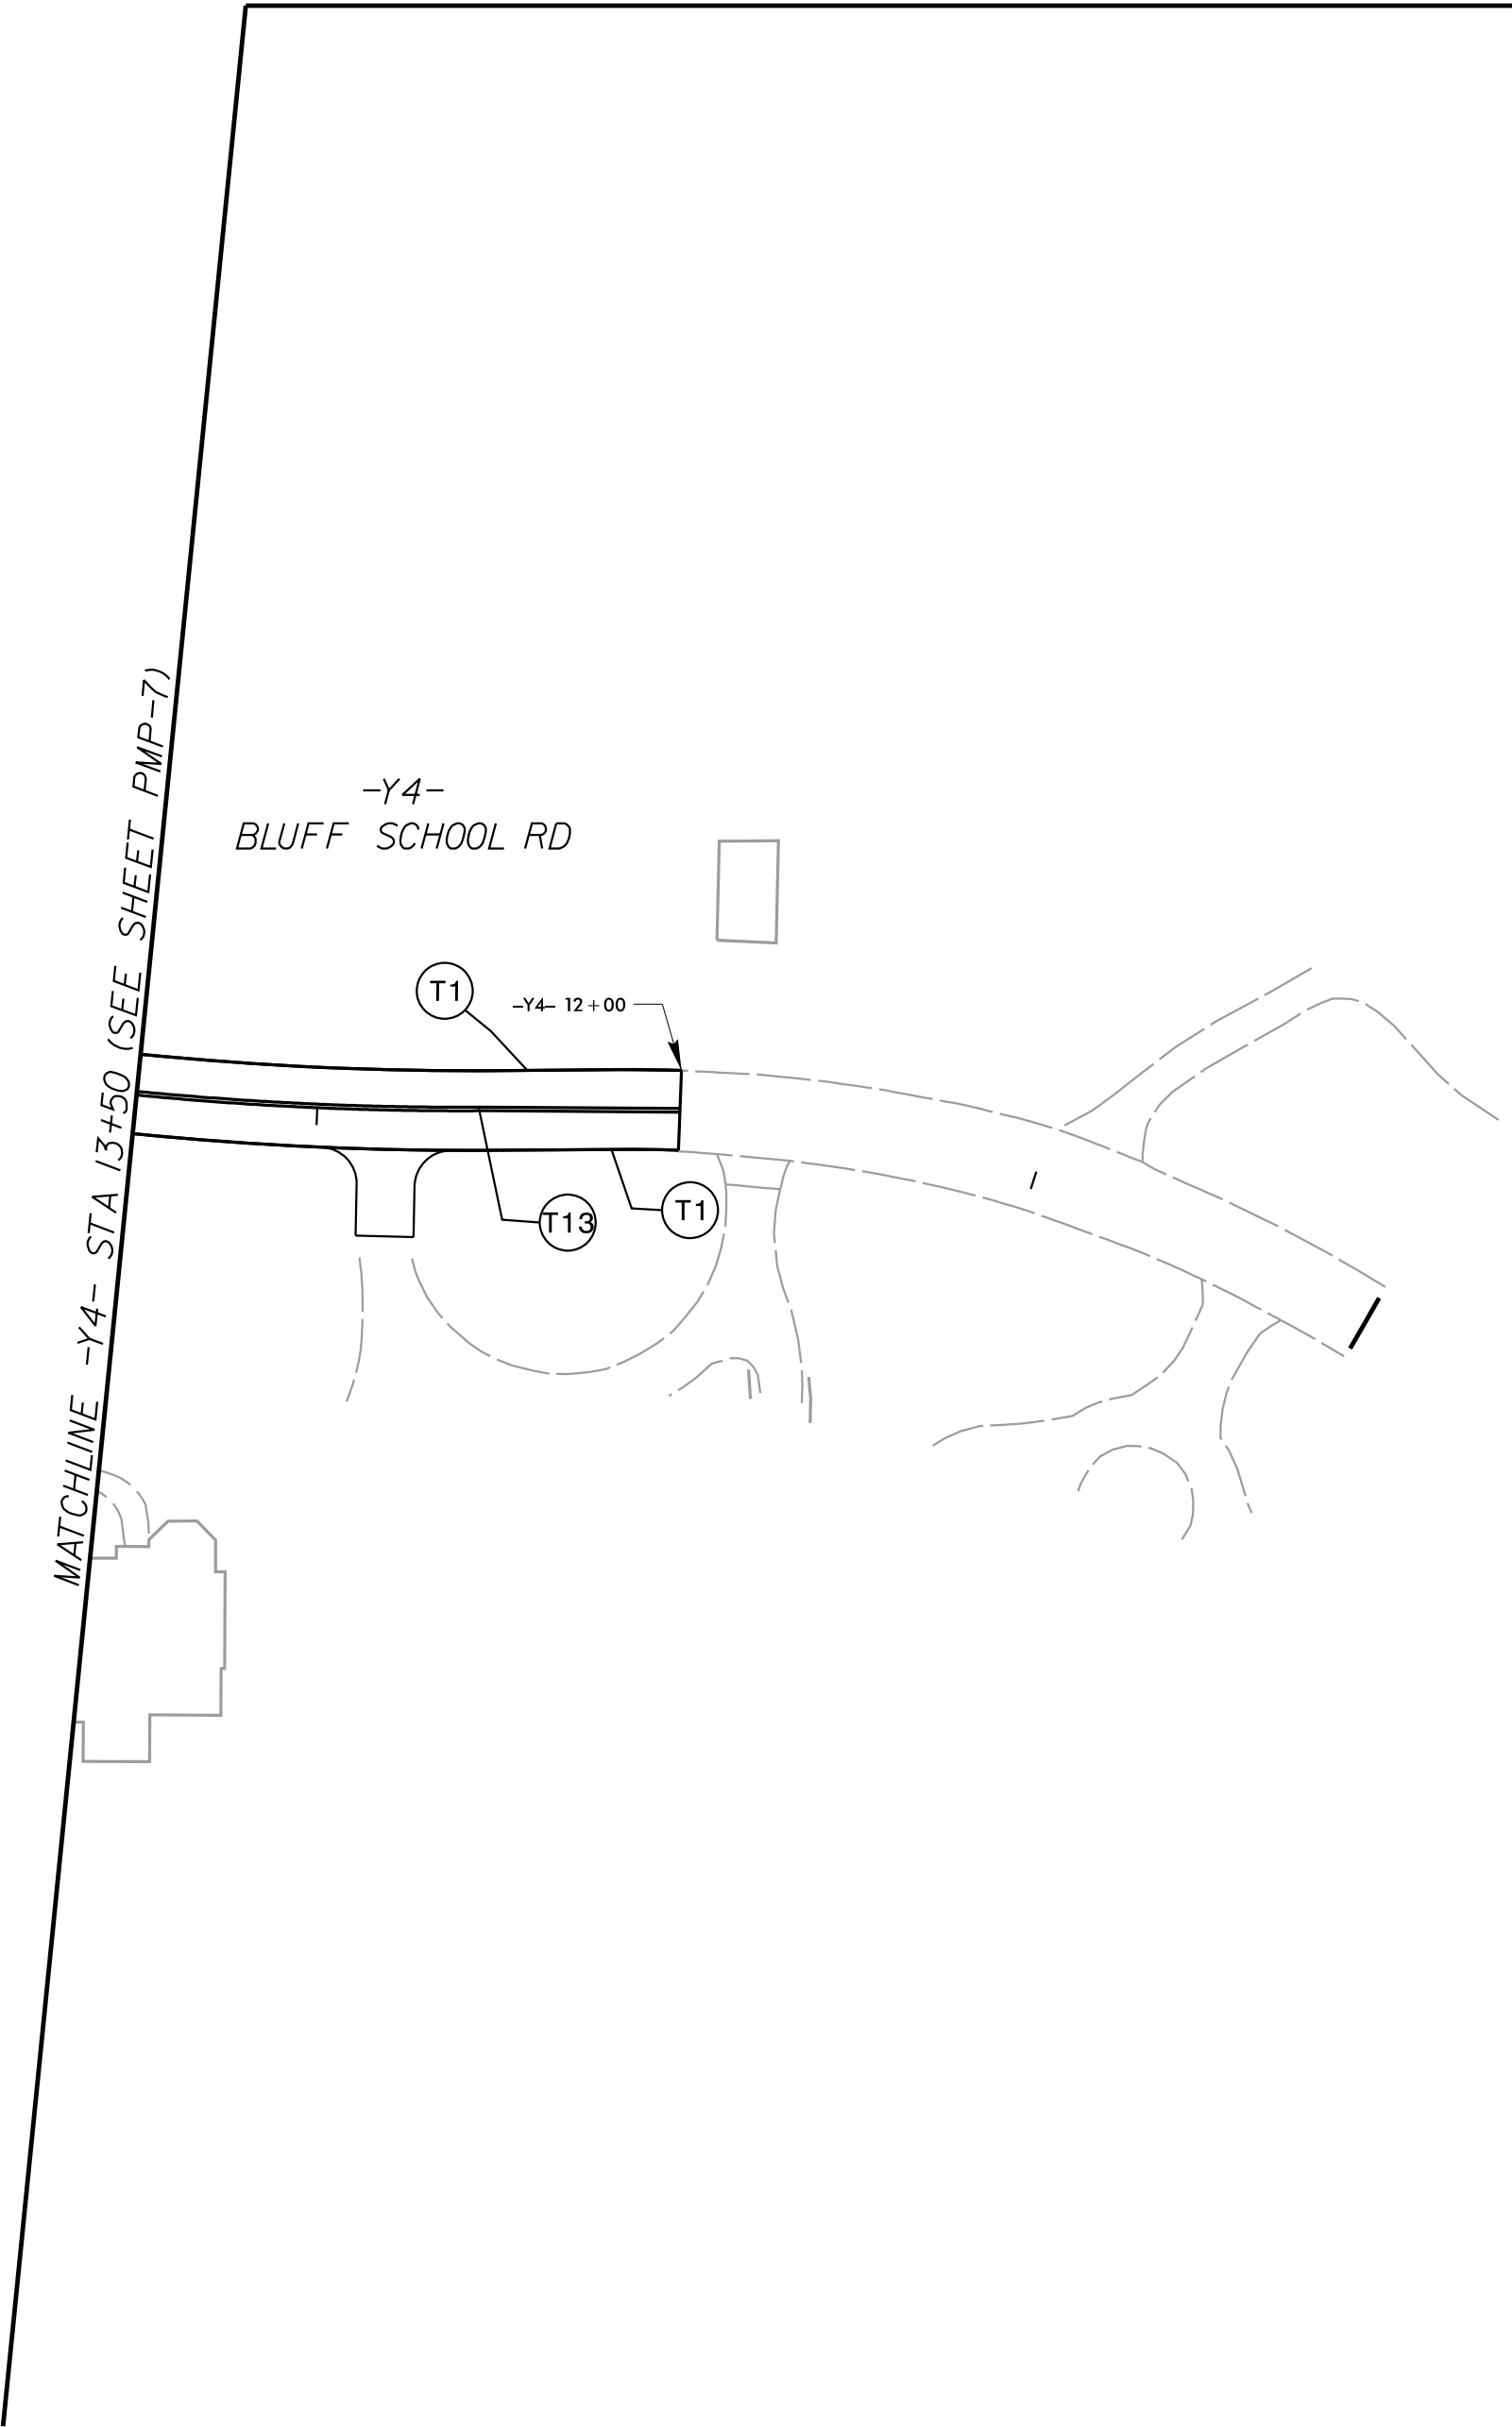

NAD 83 NA 2011

PAVEMENT MARKING DETAIL