


K:\RAL_Roadway\0\036312 - U-5760 Big Mill Farm Road\Signing and Definition\Plans\U5760_rdy_sgn-17.dgn

8/4/2025

PROJECT NOTES	
1	DISPOSAL OF SIGN SYSTEM, OVERHEAD
2	DISPOSAL OF SIGN SYSTEM, U-CHANNEL
3	SIGN ERECTION, TYPE A (OVERHEAD)
4	SIGN ERECTION, TYPE B (OVERHEAD)
5	SIGN ERECTION, TYPE A (GROUND MOUNTED)
6	SIGN ERECTION, TYPE B (GROUND MOUNTED)
7	SIGN ERECTION, TYPE E
8	SIGN ERECTION, TYPE F
9	SIGN ERECTION, MILEMARKERS
10	DISPOSAL OF SIGN, A OR B, (OVERHEAD)

NAD 83 NA 2011

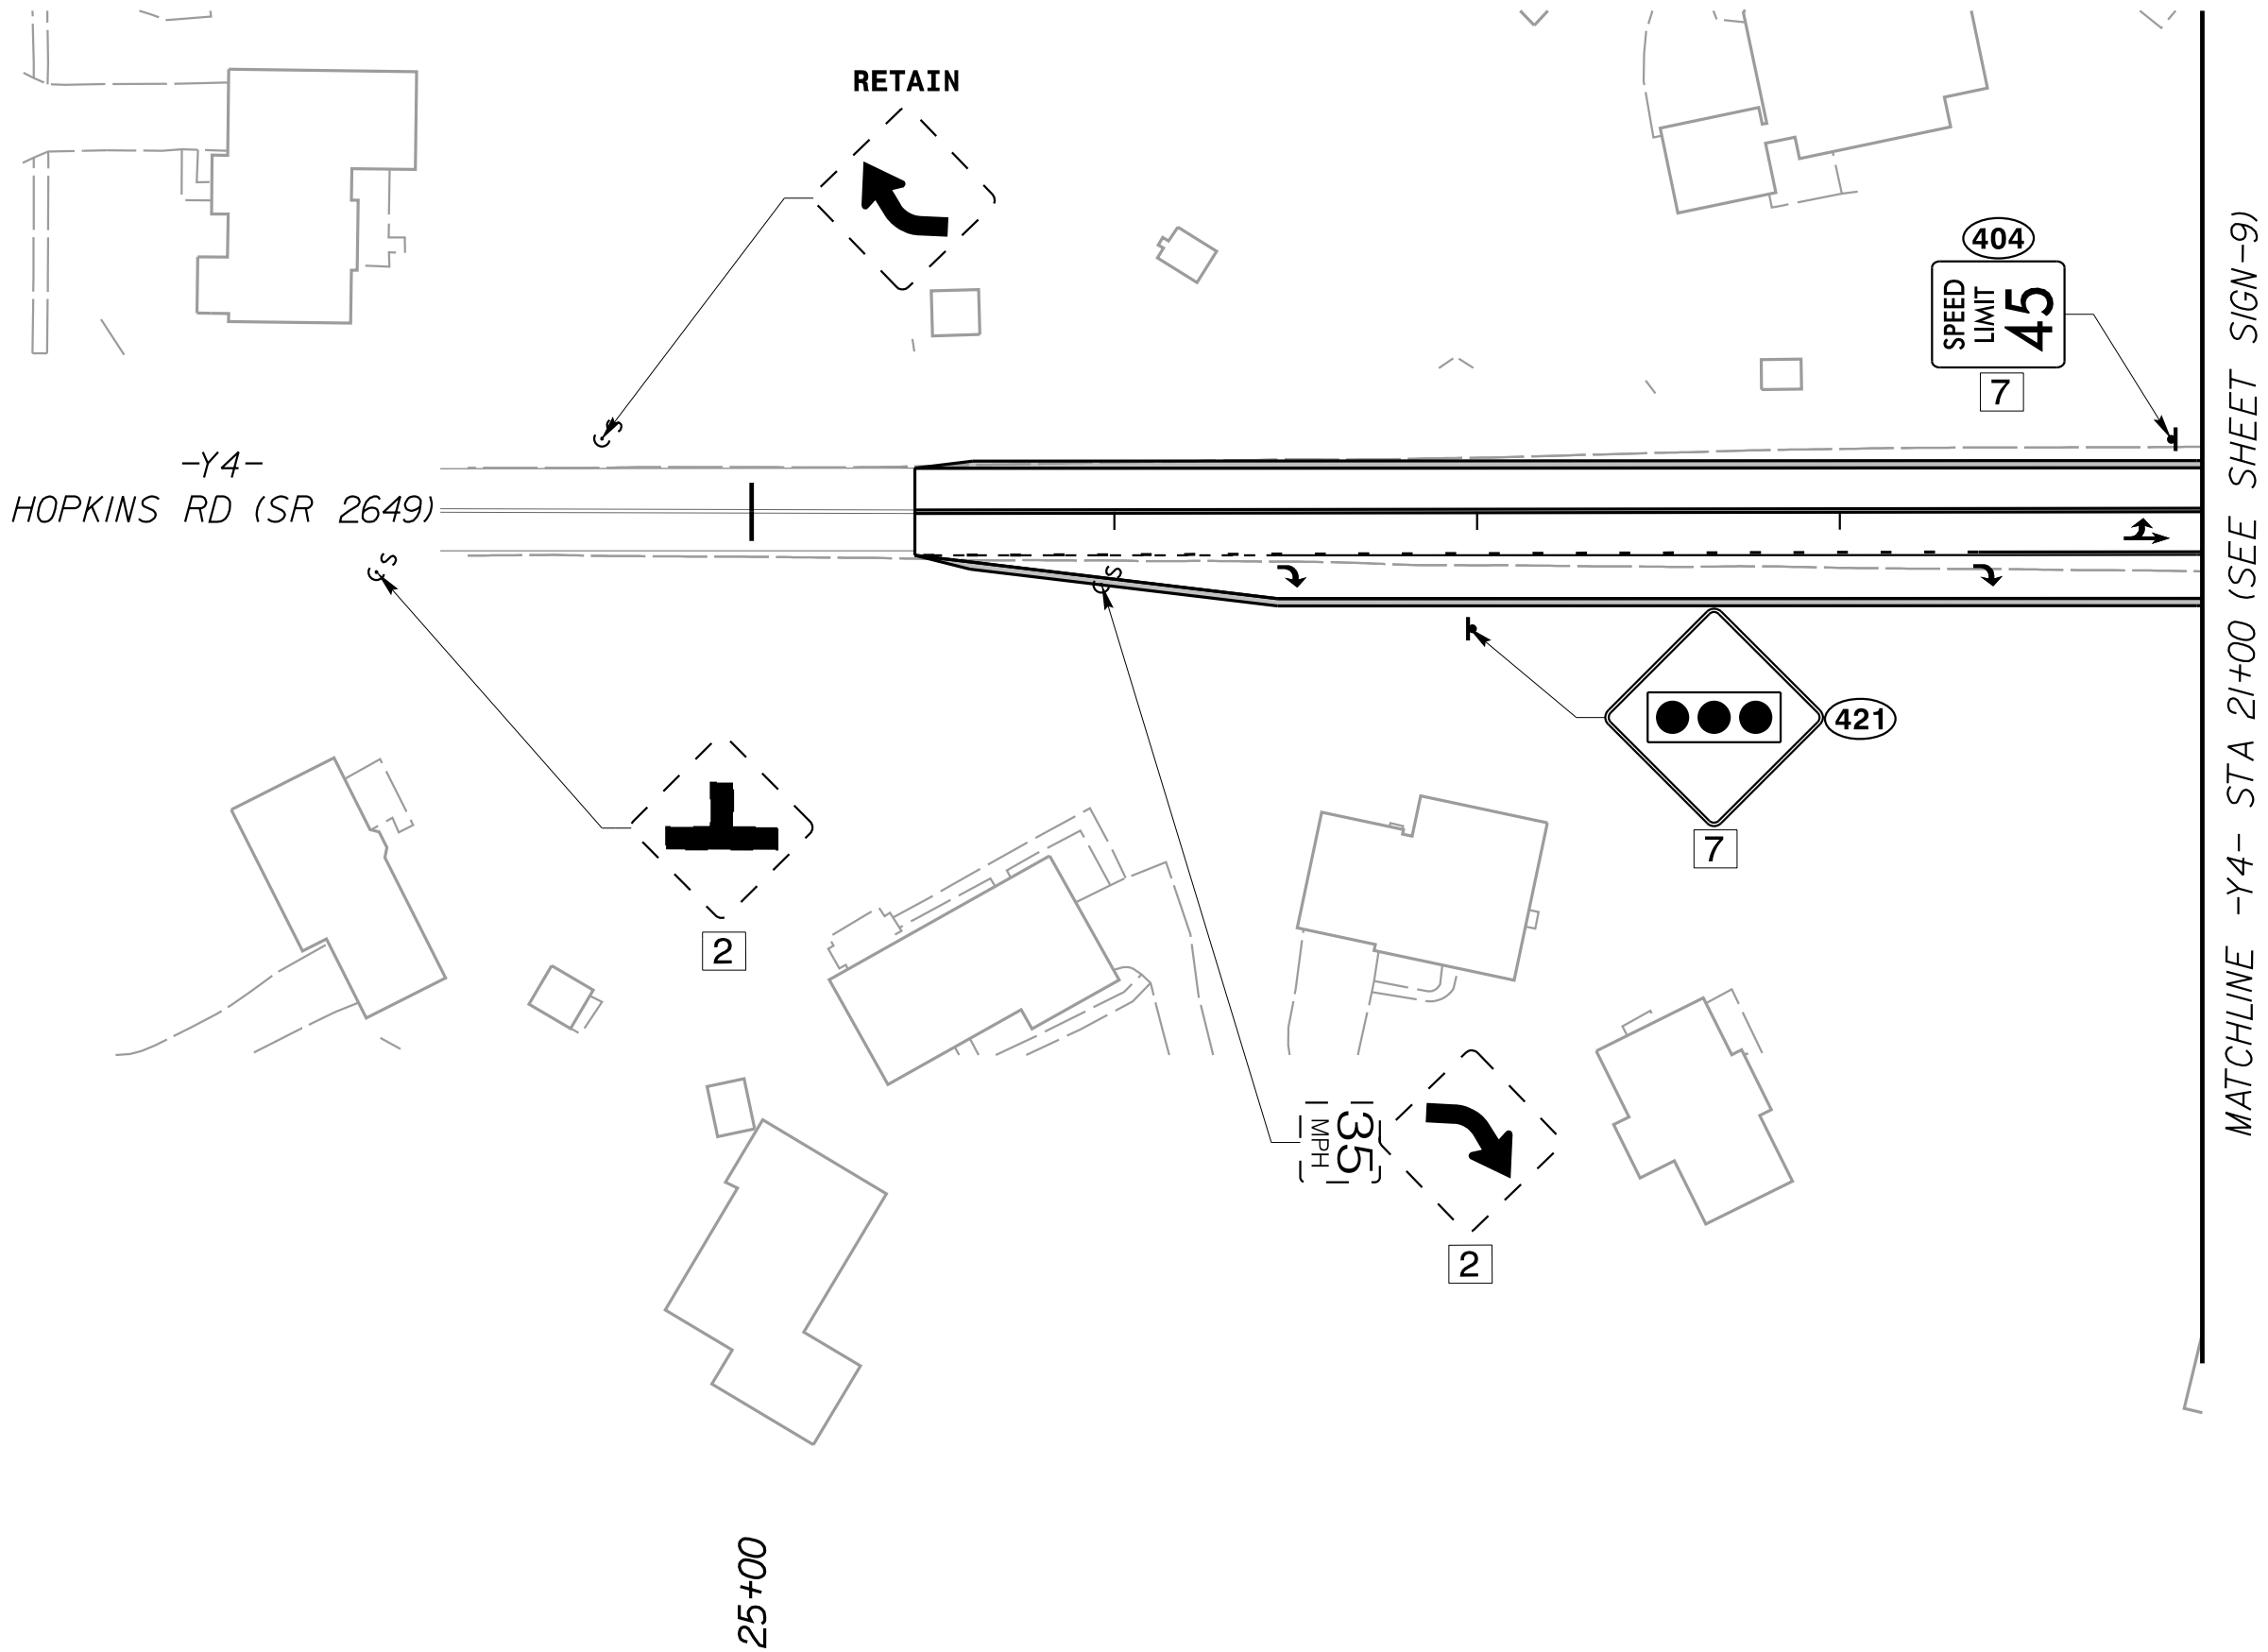


Kimley»Horn

421 FAYETTEVILLE STREET, SUITE 600
RALEIGH, N.C. 27601. NC LICENSE #F-0102

NAD 83 NA 2011

MATCHLINE -Y4- STA 13+50 (SEE SHEET SIGN-9)

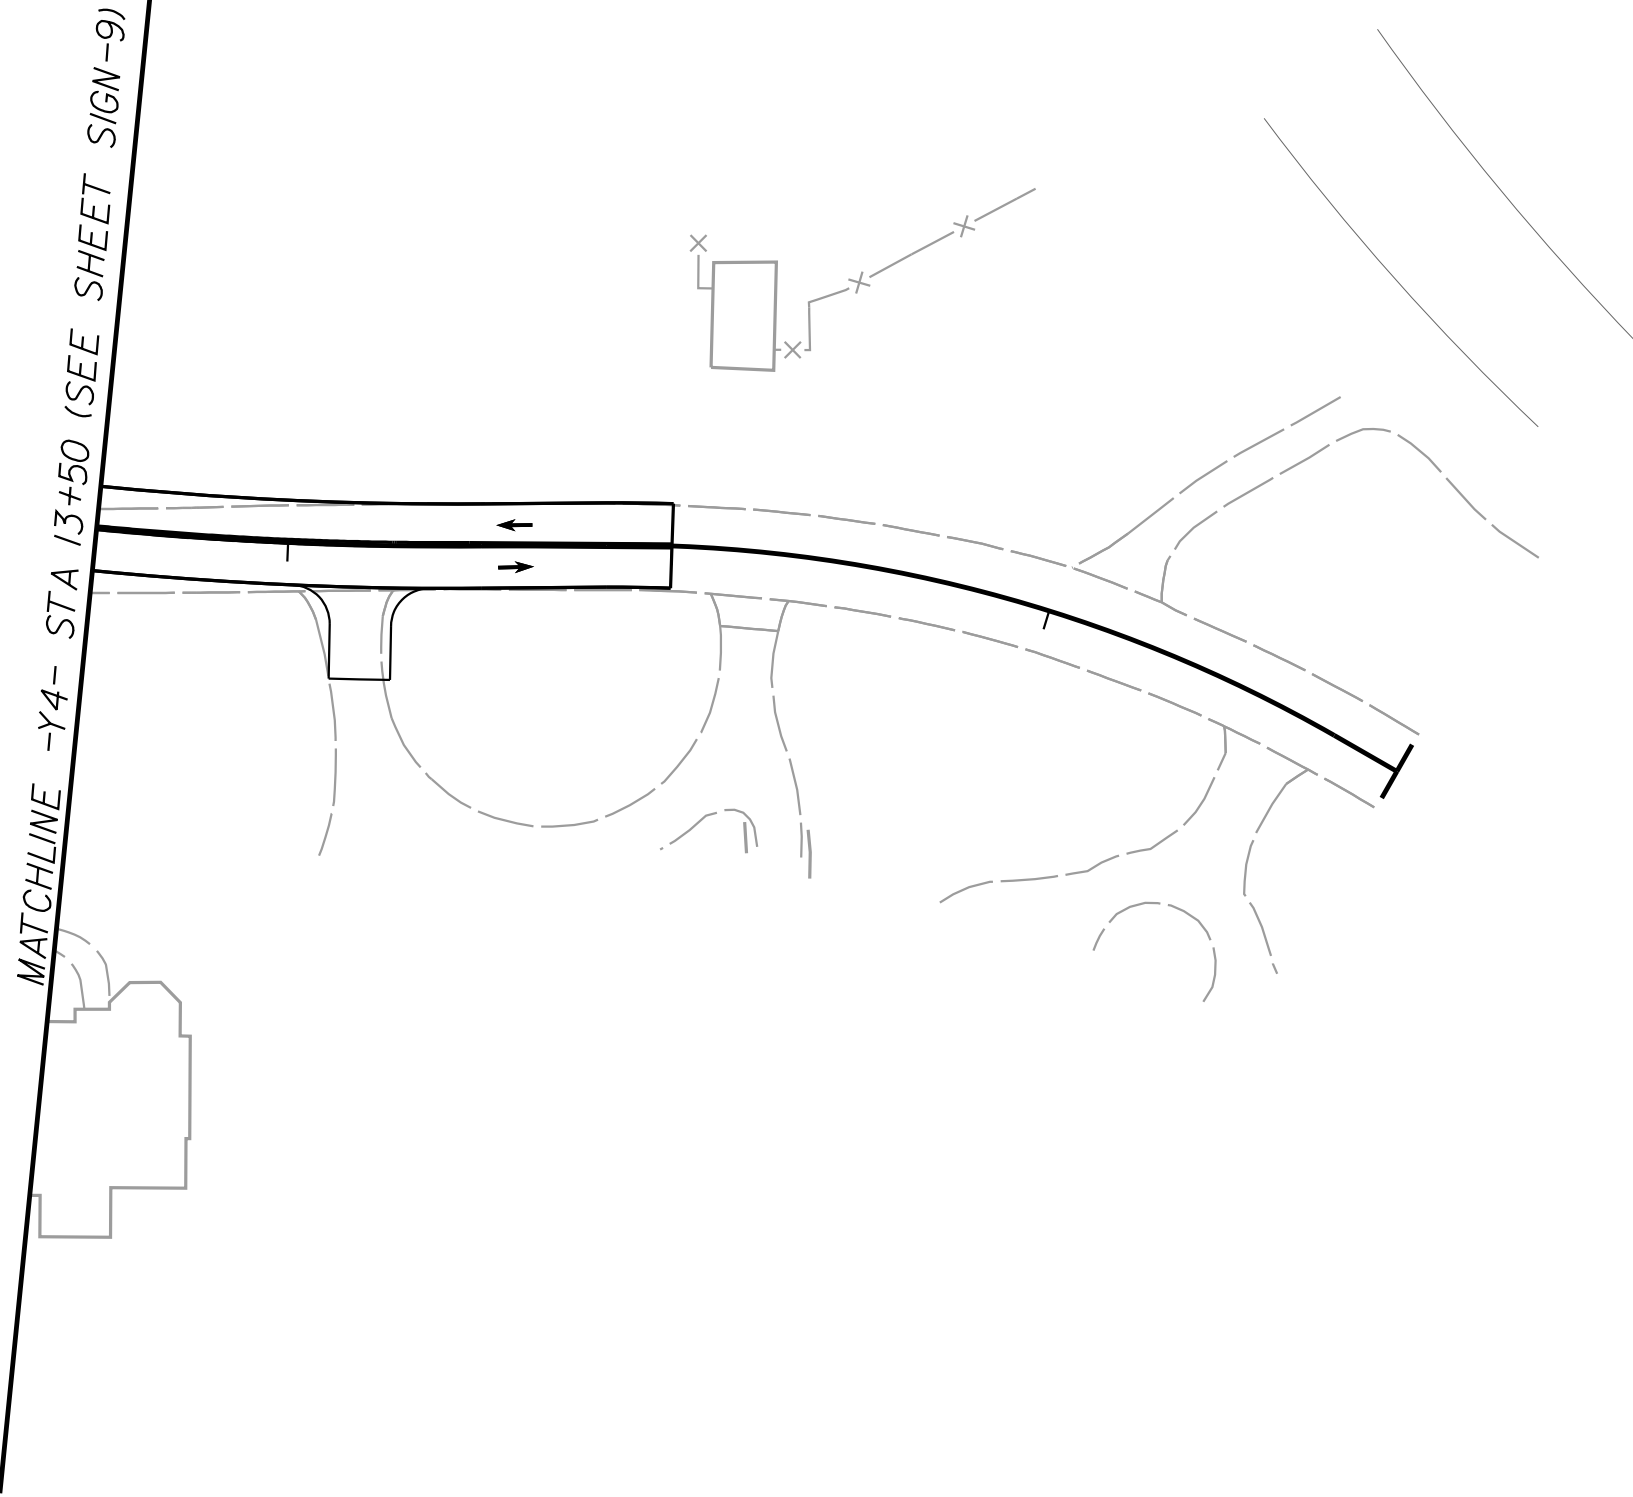

TIP NO.	SHEET NO.
U-5760	SIGN-17
APPROVED:	EIL
DATE:	12/3/24
SEAL	
9/11/2025	
DOCUMENT NOT CONSIDERED FINAL UNLESS ALL SIGNATURES COMPLETED	

SIGNING PLAN SHEET