


(wire as shown below)


Front Panel  
Main Menu >Controller >Preemption  
>Preempt Phasing/Preempt Parameters

Web Interface  
Home >Controller >Preempt Configuration >Preempts

## Preempt Configuration

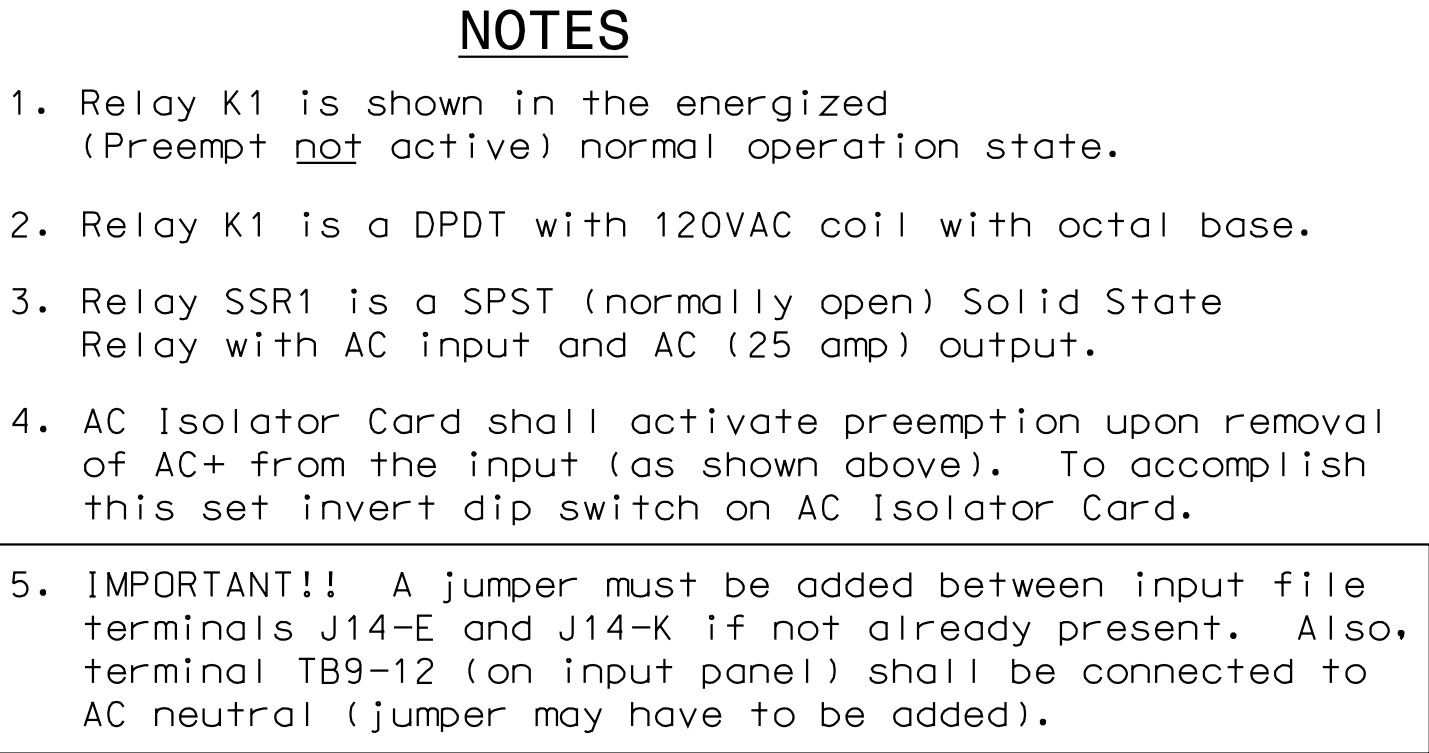


FRONT VIEW

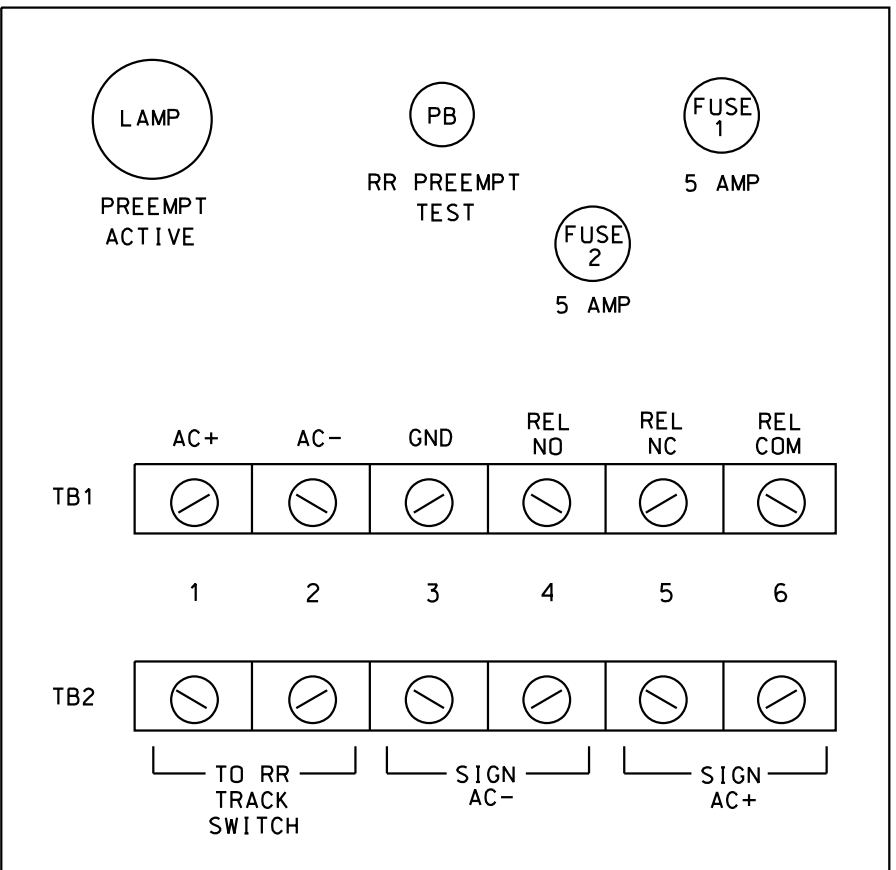

## PREEMPT 2 AC ISOLATOR (MODEL 252) OUTPUT PROGRAMMING DETAIL

(set **DIP** switches as shown below)

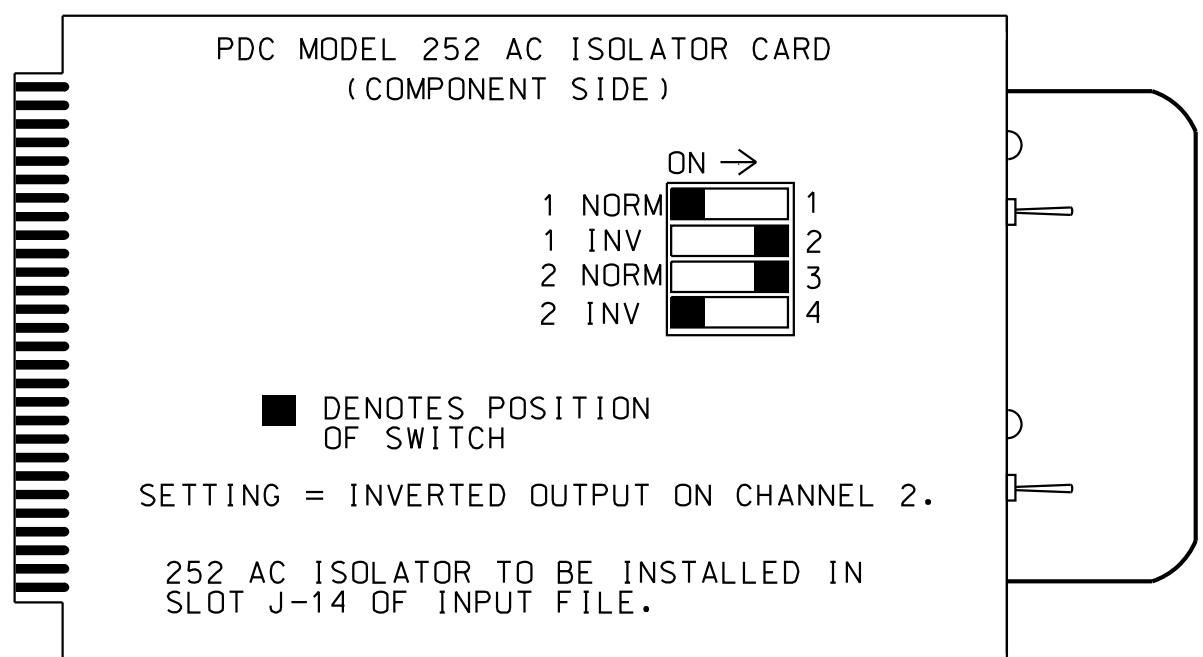

NOTE: IF ANOTHER MANUFACTURER TYPE OF AC ISOLATOR IS USED,  
OUTPUT PROGRAMMING IS LIKELY NOT TO EQUATE TO THAT SHOWN ABOVE.

## COUNTDOWN PEDESTRIAN SIGNAL OPERATION

Countdown Ped Signals are required to display timing only during Ped Clearance Interval. Consult Ped Signal Module user's manual for instructions on selecting this feature.

PLANS PREPARED IN THE OFFICE OF:  
**Kimley»Horn**  
NC License #F-0102  
421 Fayetteville Street, Suite 600  
Raleigh, NC 27601  
(919) 677-2000

Electrical Detail - Final Design  
Sheet 3 of 3

**DOCUMENT NOT CONSIDERED  
FINAL UNLESS ALL  
SIGNATURES COMPLETED**

**ELECTRICAL AND PROGRAMMING  
DETAILS FOR:**

NC 66/SR 2377 (W. Mountain St.)

at  
NC 66 (Old Hollow Road) and  
SR 2649 (Hopkins Road)

Division 9      Forsyth County      Kernersville  
 PLAN DATE: August 2024      REVIEWED BY: KP Baumann

|                       |              |
|-----------------------|--------------|
| PREPARED BY: CF Davis | REVIEWED BY: |
|-----------------------|--------------|

| REVISIONS | INIT. | DATE |
|-----------|-------|------|
|-----------|-------|------|

|  |  |  |
|--|--|--|
|  |  |  |
|  |  |  |

|  |  |  |
|--|--|--|
|  |  |  |
|--|--|--|

[illegible]

DocuSigned by:  
*Kevin Baumann*  
 SDC7070A8B8C8447  
 7/14/2025

| SIGNATURE          | DATE    |
|--------------------|---------|
| SIG. INVENTORY NO. | 09-0567 |