
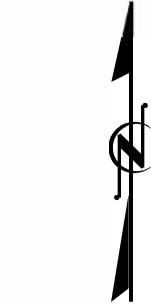


09/08/99

STATE	STATE PROJECT REFERENCE NO.	SHEET NO.	TOTAL SHEETS
N.C.	2026CPT.14.02.20451	15	
STATE PROJ. NO.	F. A. PROJ. NO.	DESCRIPTION	

HENDERSON COUNTY

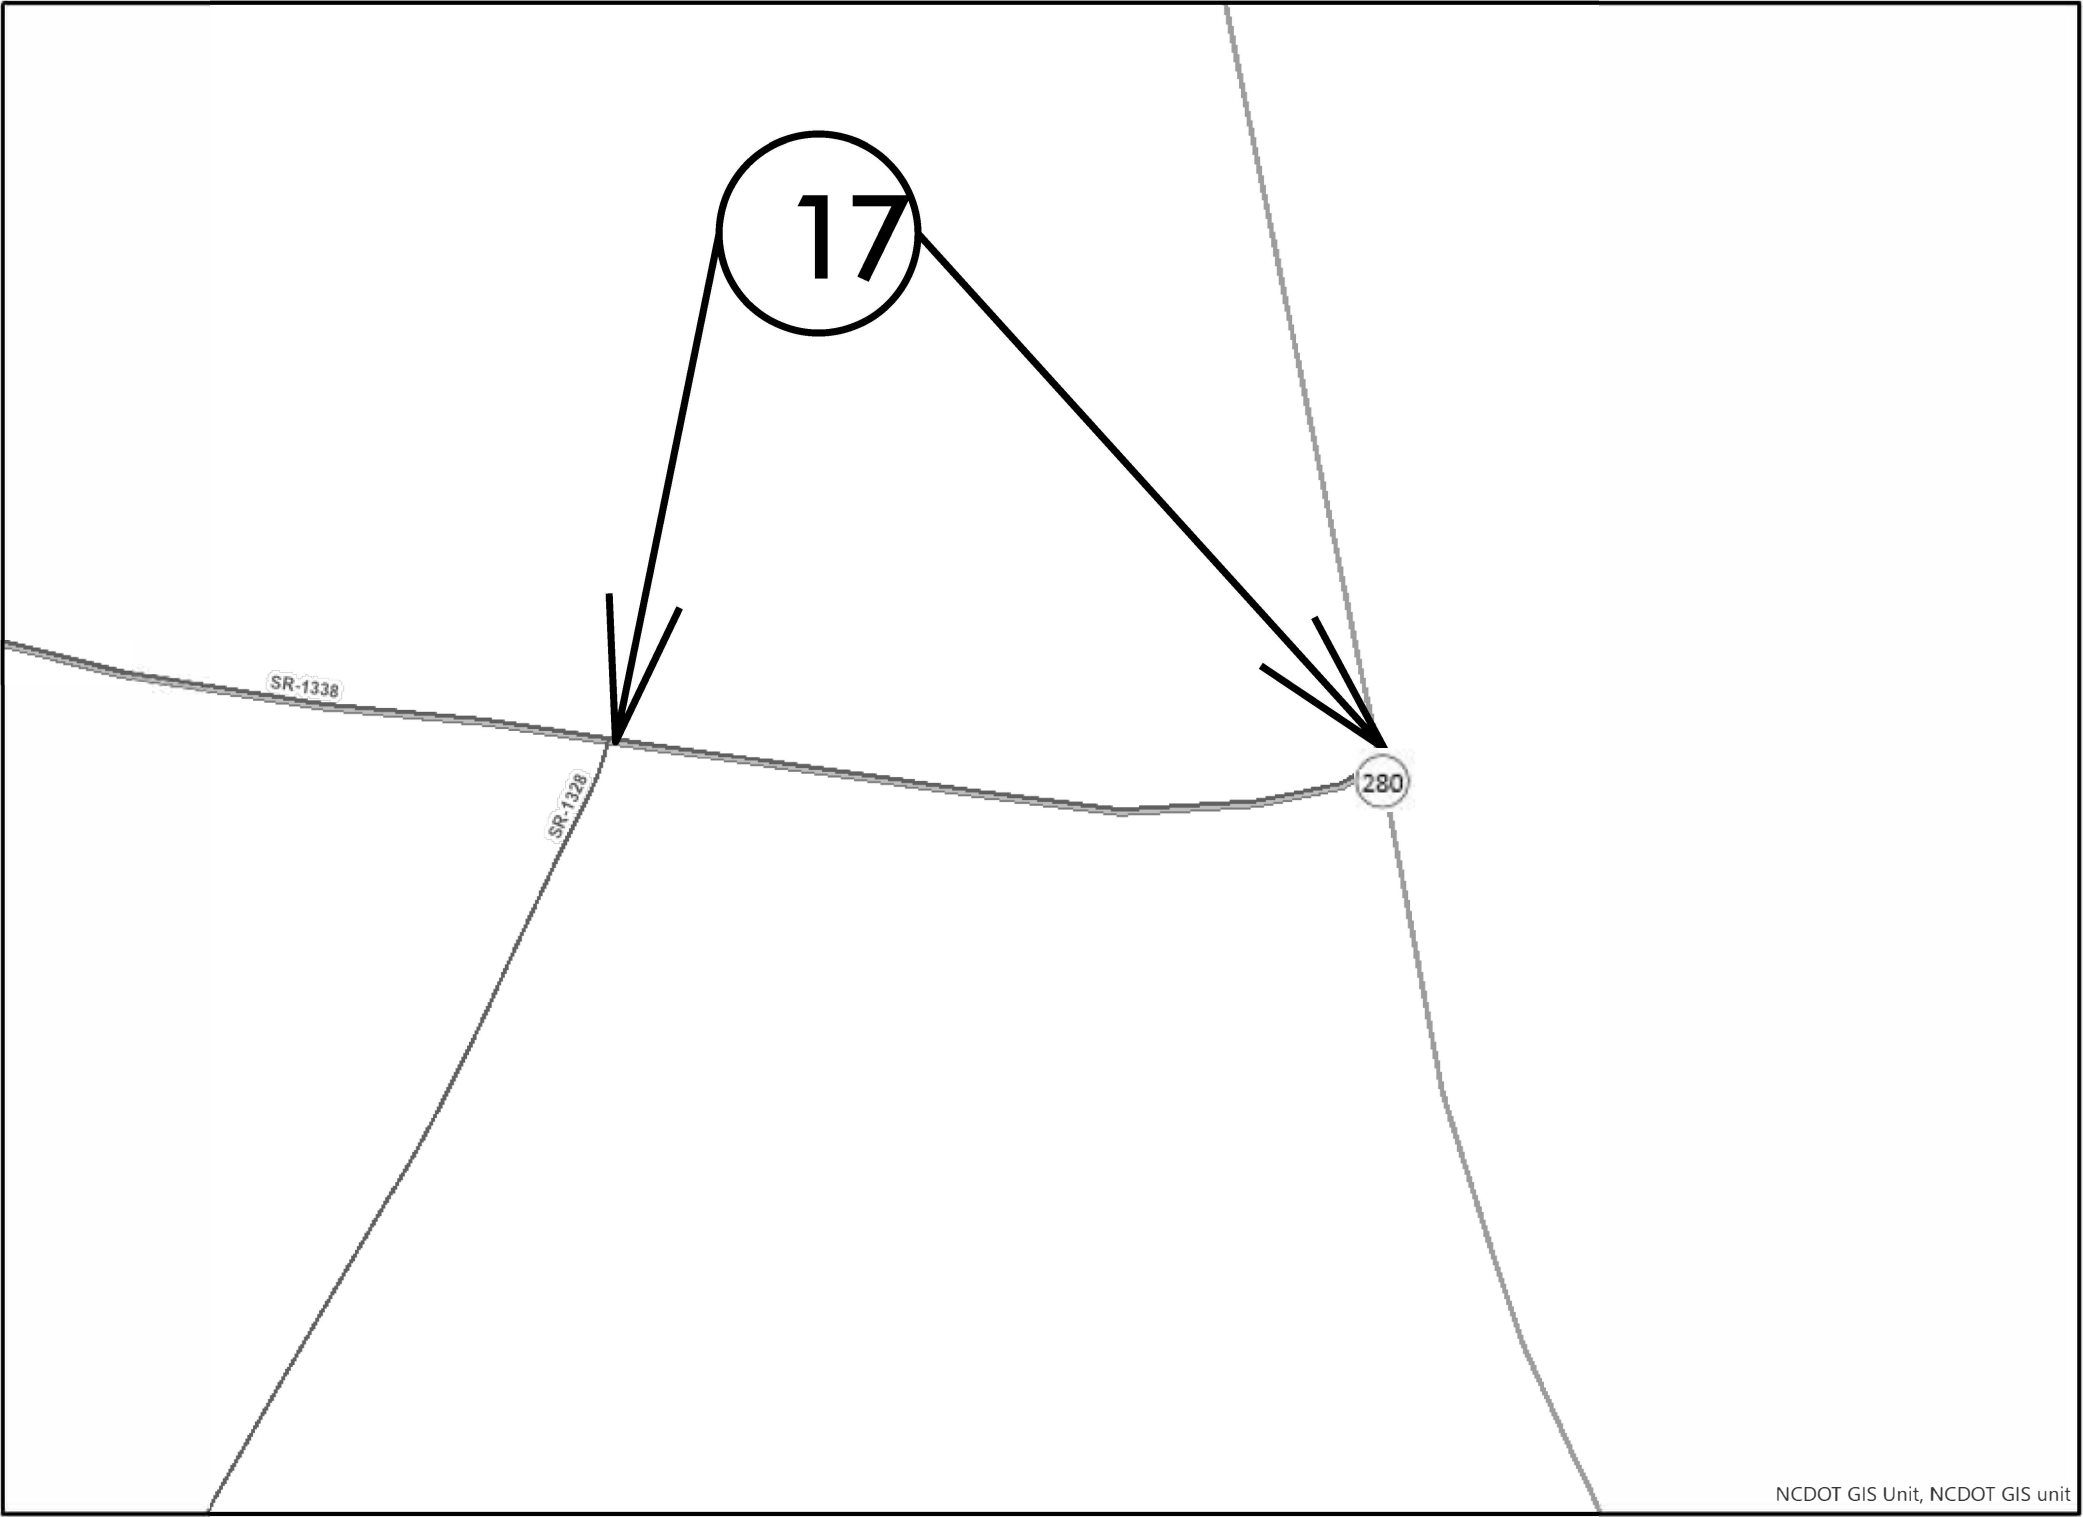

MAP 17



BEG



END

CONTRACT: