


STATE	STATE PROJECT REFERENCE NO.	SHEET NO.	TOTAL SHEETS
N.C.	2026CPT.14.02.10451	20	
STATE PROJ. NO.		F. A. PROJ. NO.	DESCRIPTION
2026CPT.14.02.10451			
2026CPT.14.02.20451			

PATCHING DETAIL

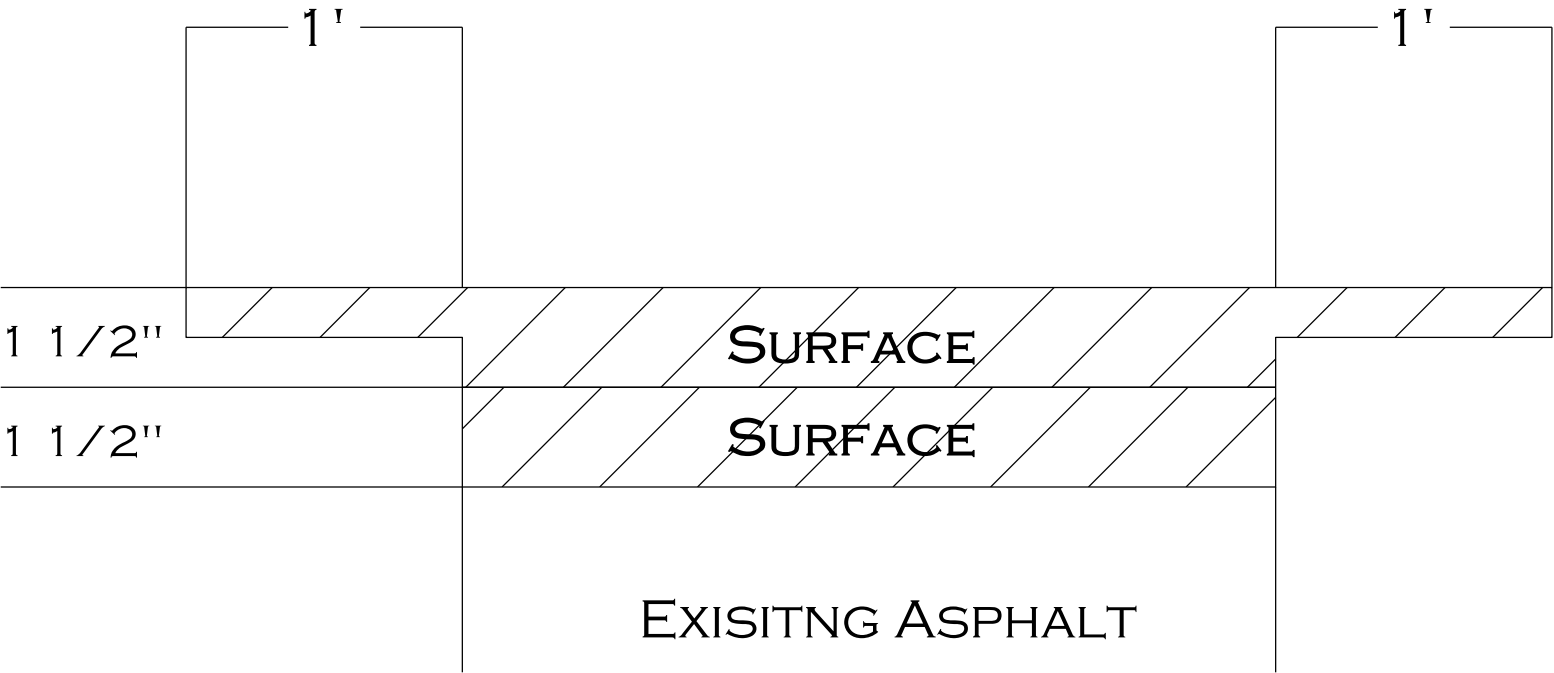

PAVEMENT SCHEDULE

MILLING REQUIRED 3" DEEP
LENGTH AND WIDTH TO BE DETERIMED BY ENGINEER

PRIMARY ROUTES - S9.5C
SECONDARY ROUTES - S9.5B

CONTRACT: