



PROJECT REFERENCE NO.	SHEET NO.
R-5600	2C-16

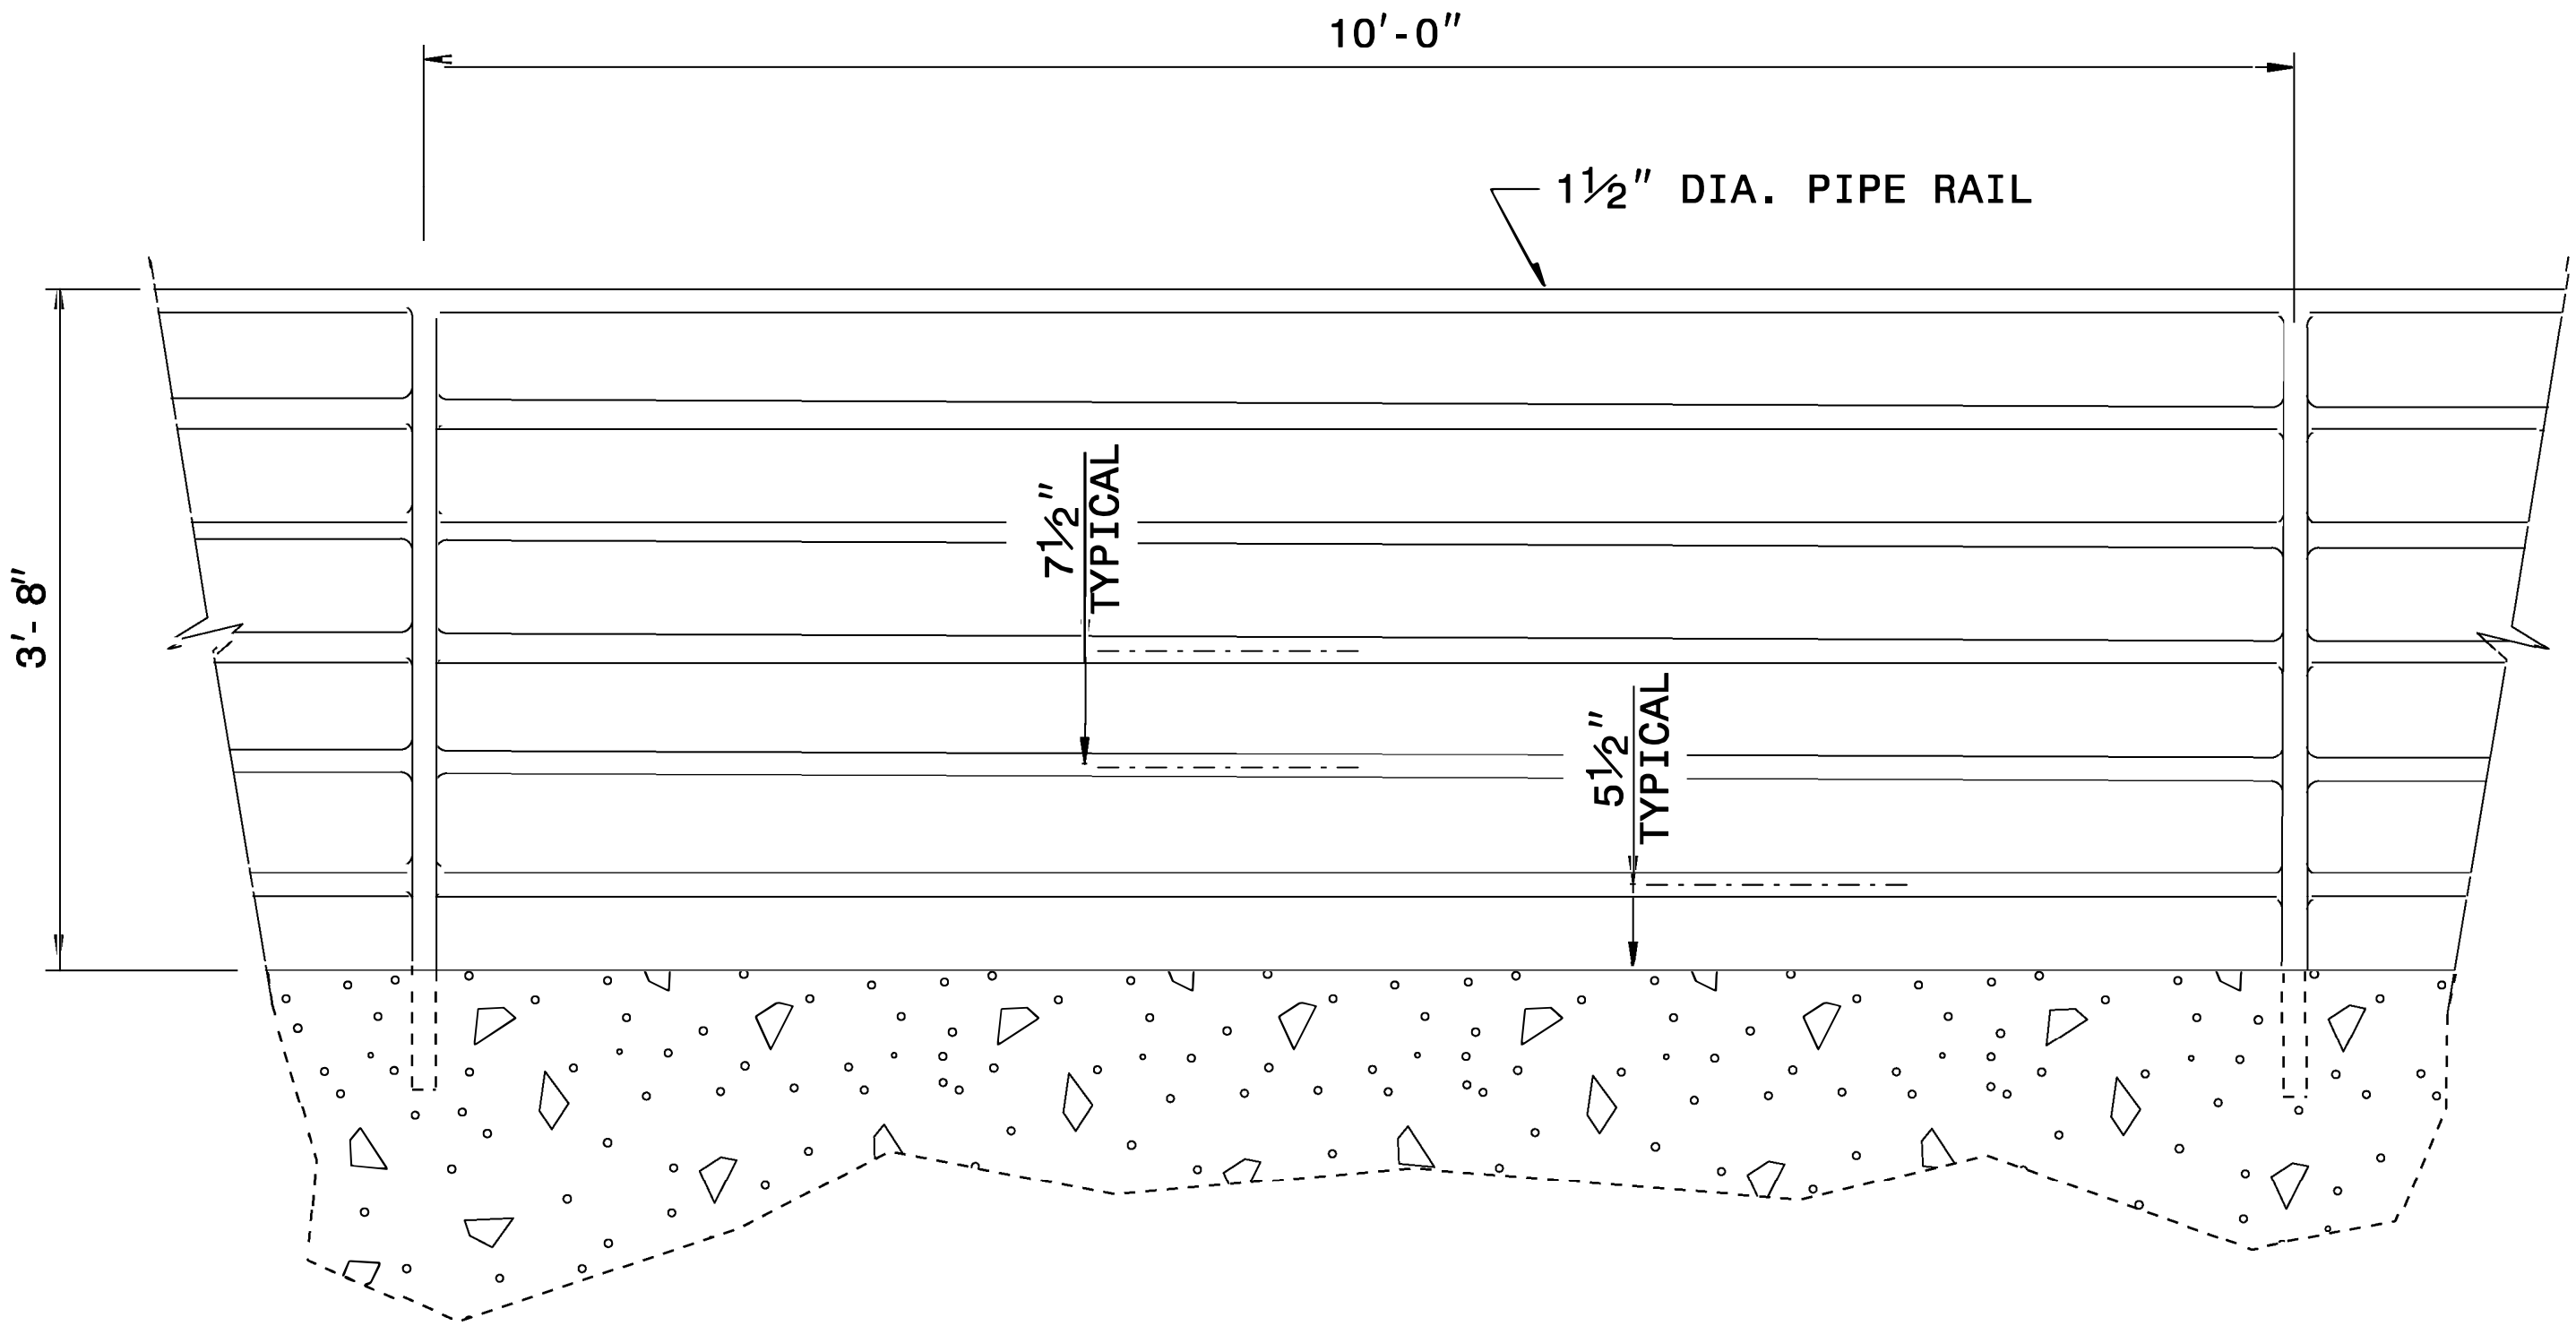

ELEVATION OF HANDRAIL

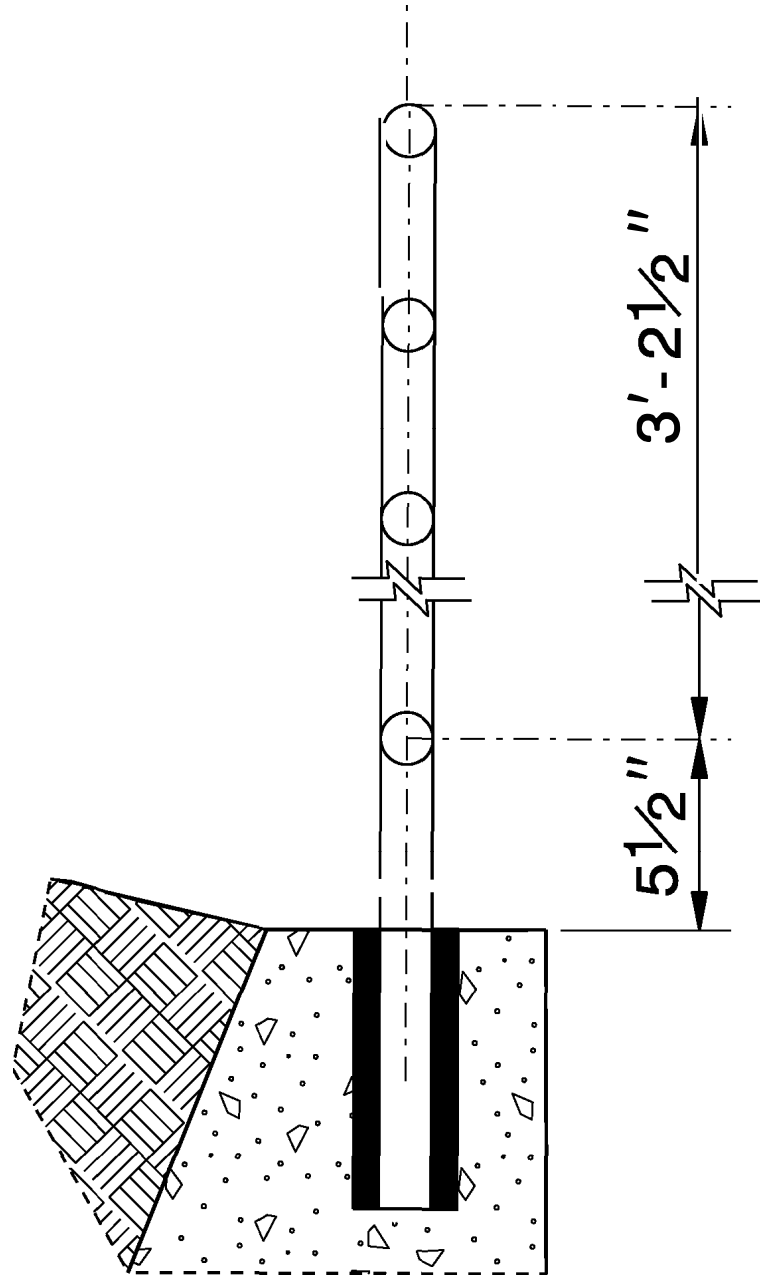

INSET 'A'


NOTES:

CONSTRUCT PROPOSED STEEL PIPE RAIL 1 1/2" DIAMETER
SCHEDULE 40 PLAIN END GALVANIZED STEEL PIPE MEETING THE
REQUIREMENTS OF ASTM A53.


PAINT, IF REQUIRED BY THE ENGINEER, IN ACCORDANCE WITH
SECTION 1080 OF THE STANDARD SPECIFICATIONS.

WELD IN ACCORDANCE WITH ARTICLE 1072-18 OF
THE STANDARD SPECIFICATIONS.

SUBMIT THE ATTACHMENT OF THE HANDRAIL TO THE
RETAINING WALL TO THE CONTRACTS AND STANDARDS OFFICE
FOR APPROVAL.

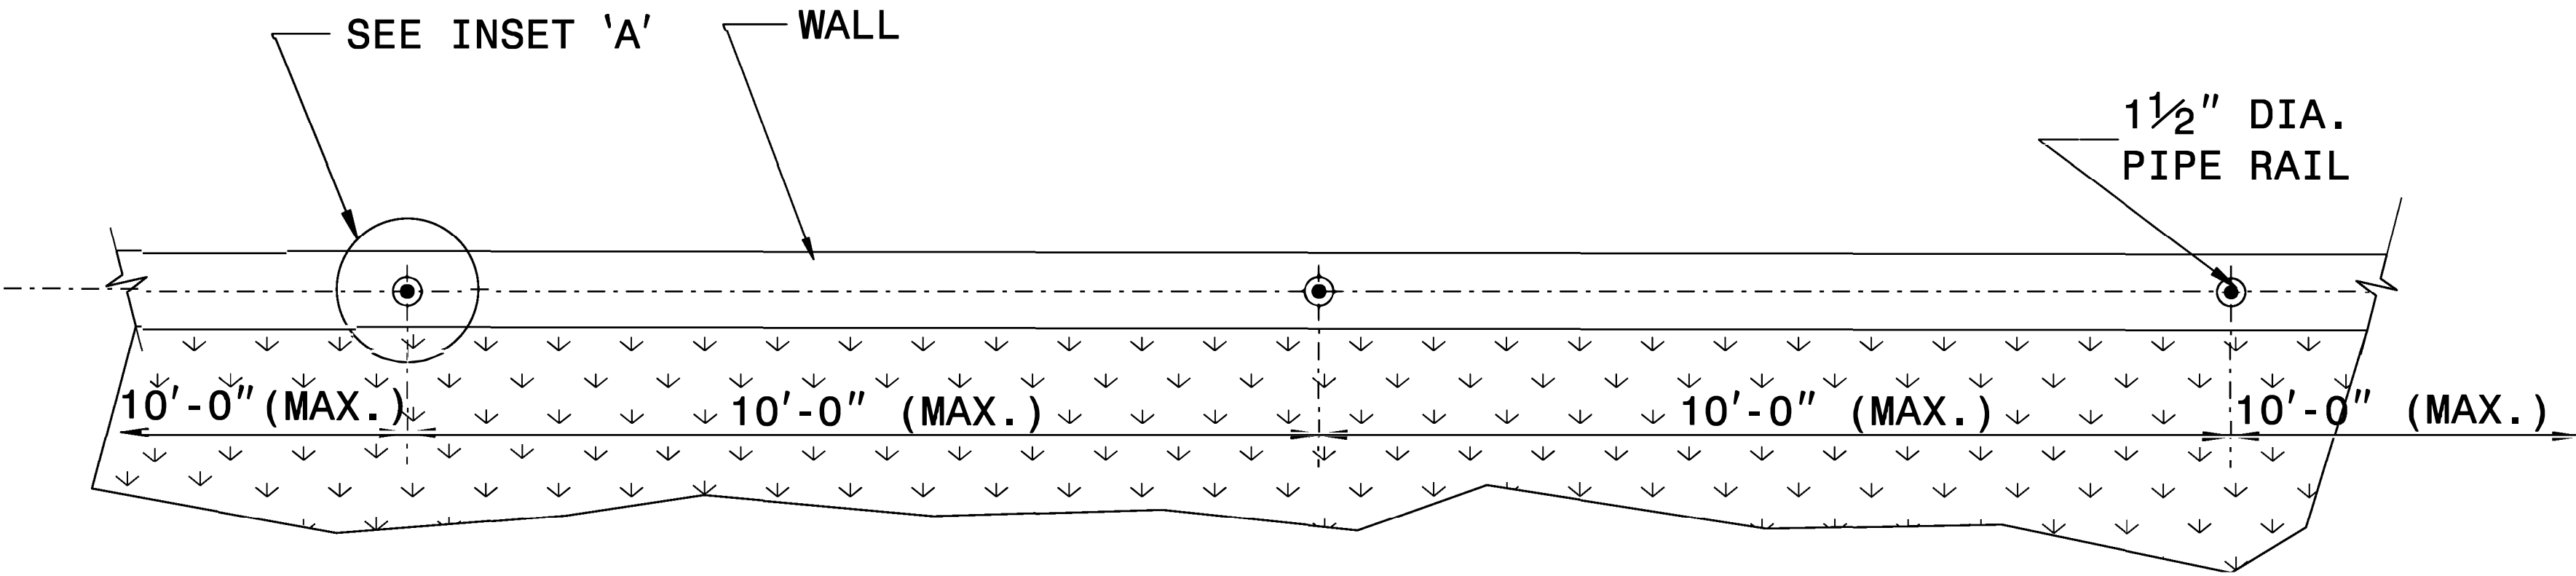

PLAN VIEW

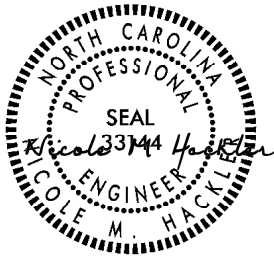

10/13/2025

DOCUMENT NOT CONSIDERED FINAL
UNLESS ALL SIGNATURES COMPLETED

CONTRACT STANDARDS AND DEVELOPMENT UNIT	
Office 919-707-6950	FAX 919-250-4119
DETAIL OF PIPE HANDRAIL MOUNTED ON A WALL	
ORIGINAL BY: E.E. WARD	DATE: 12-99
MODIFIED BY:	DATE:
CHECKED BY:	DATE:
FILE SPEC.: jhowerton/handrail_on_retaining_wall.dgn	