
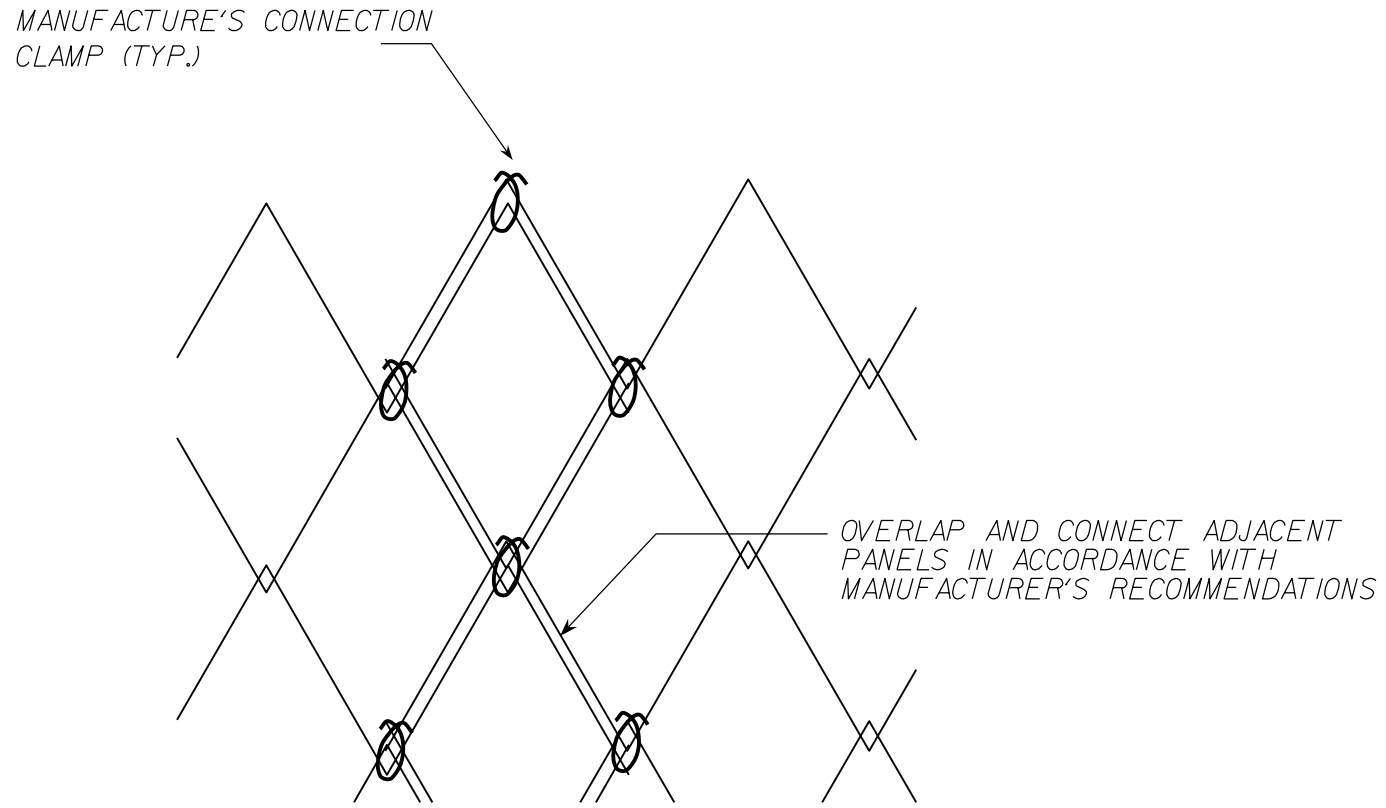
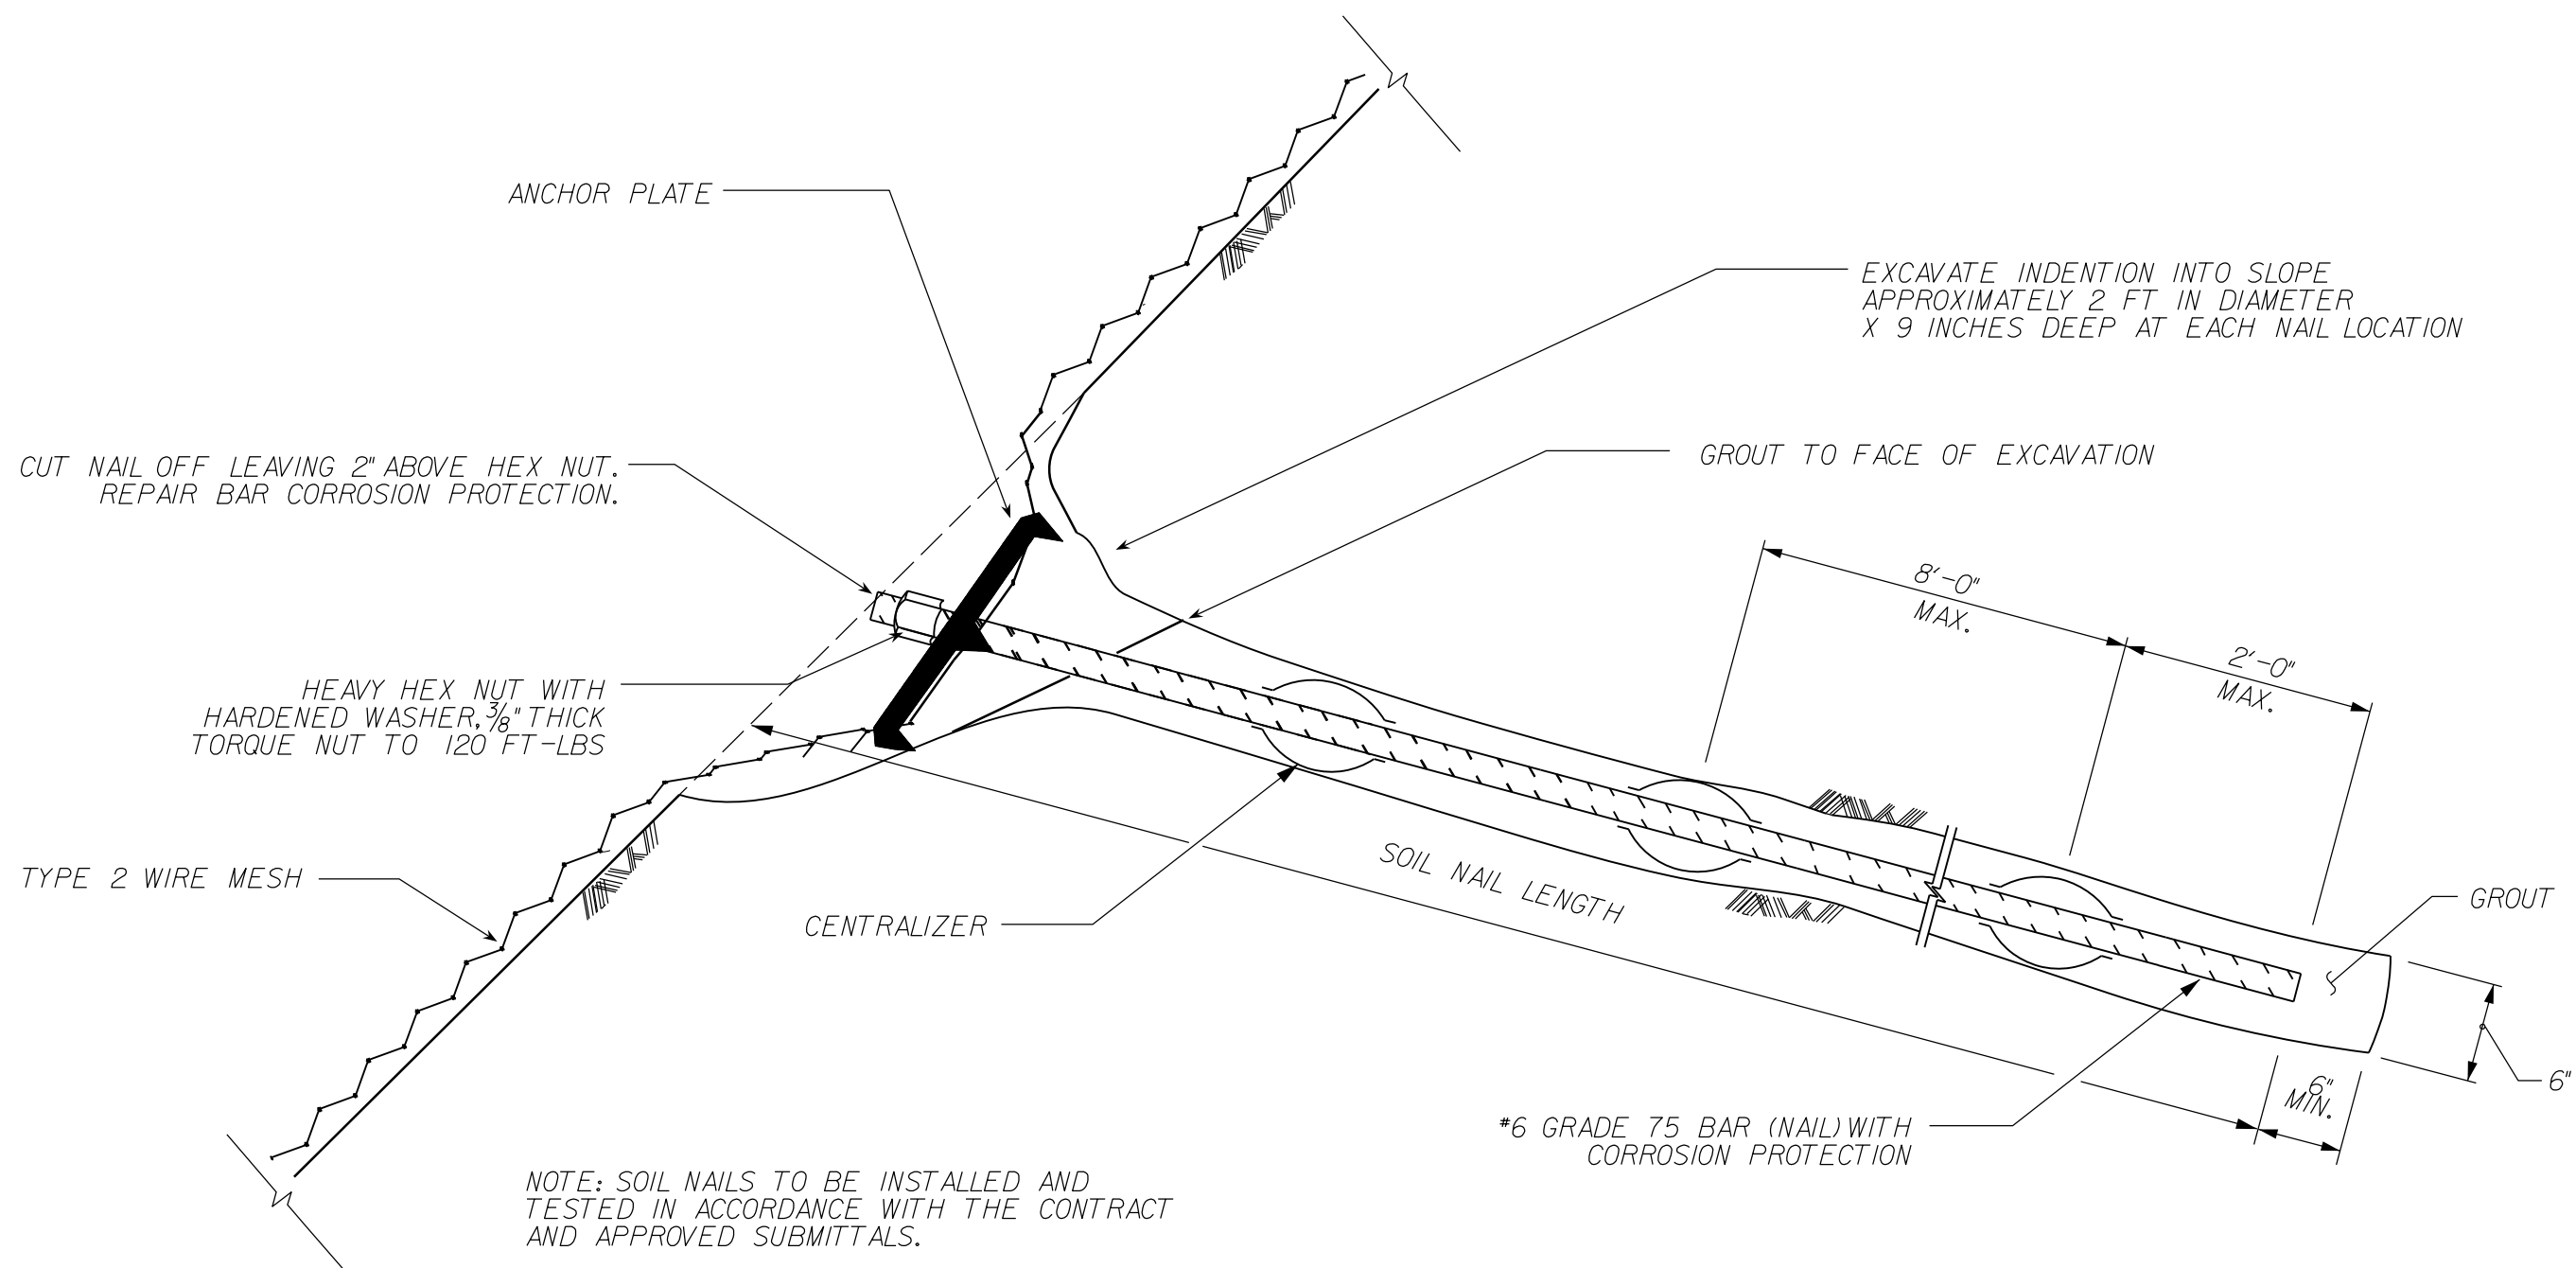


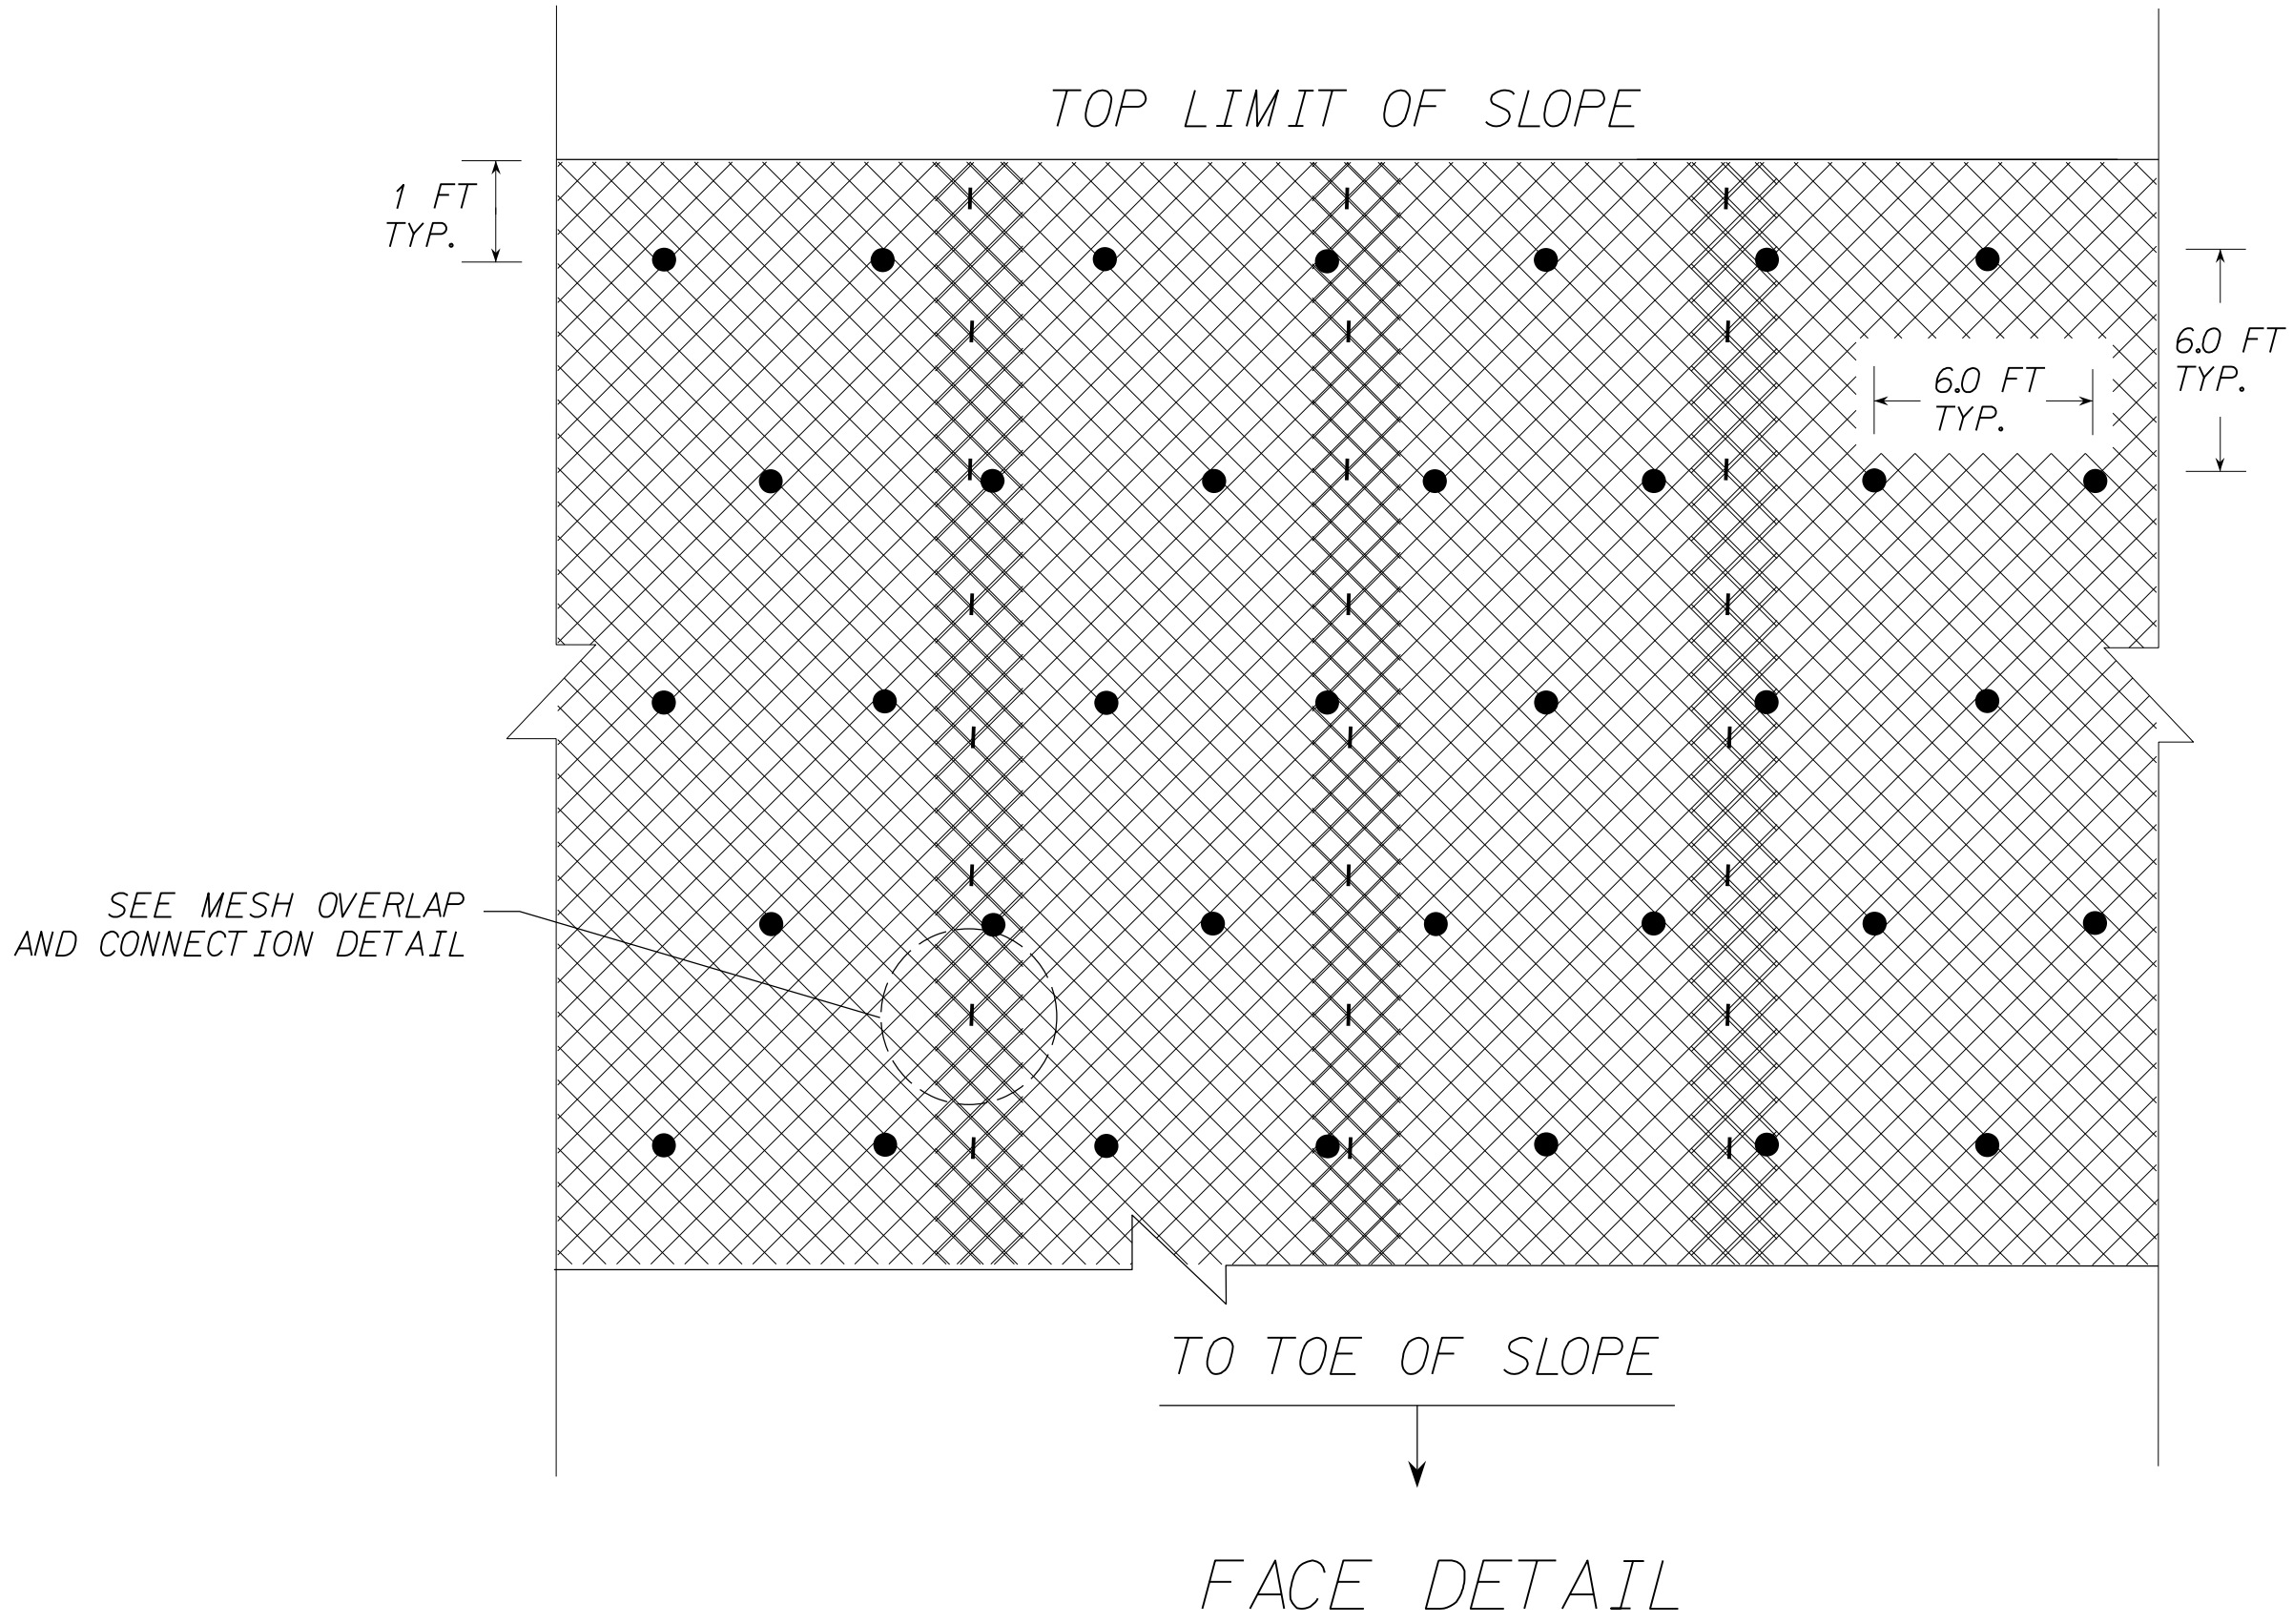

MESH OVERLAP & CONNECTION DETAIL

NOTES:

- 1) WIRE MESH SHALL BE INSTALLED ON 1:1 (H:V) SOIL CUT SLOPES TALLER THAN 10 FT AND AS DIRECTED BY THE ENGINEER.
- 2) SOIL NAIL LENGTH = 10 FT (TYP)
SUPPLEMENTAL NAIL LENGTH = 10 FT
- 3) DESIGN TEST LOAD (DTL) = 10 KIPS
- 4) INSTALL NAILS INTO SLOPE WITH AN INCLINATION OF 90 DEGREES (+/- 2) TO THE SLOPE FACE

TOTAL BILL OF MATERIAL


SOIL NAIL SLOPE STABILIZATION 300 SY

PROJECT NO.: R-5600
JACKSON COUNTY COUNTY
STATION: 79+00 -L-
SHEET 1 OF 1

SOIL NAIL SLOPE STABILIZATION

REVISIONS

NO.	BY	DATE	NO.	BY	DATE	SHEET NO.
1	-	-	3	-	-	2G-2
2	-	-	4	-	-	TOTAL SHEETS
						2

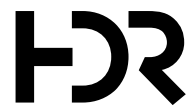

HDR Engineering, Inc. of the Carolinas
555 Fayetteville St, Suite 900 Raleigh, N.C. 27601
N.C.B.E.L.S. License Number: F-0116

PREPARED BY: P. ZHANG	DATE: 04/24/25
REVIEWED BY: A. VARRI	DATE: 04/24/25