
## PROJECT REFERENCE NO. R-5600 Sig-14.4

## FYA SIGNAL OUTPUT REMAPPING ASSIGNMENT PROGRAMMING DETAIL FOR SIGNAL HEAD 51

(program controller as shown below)

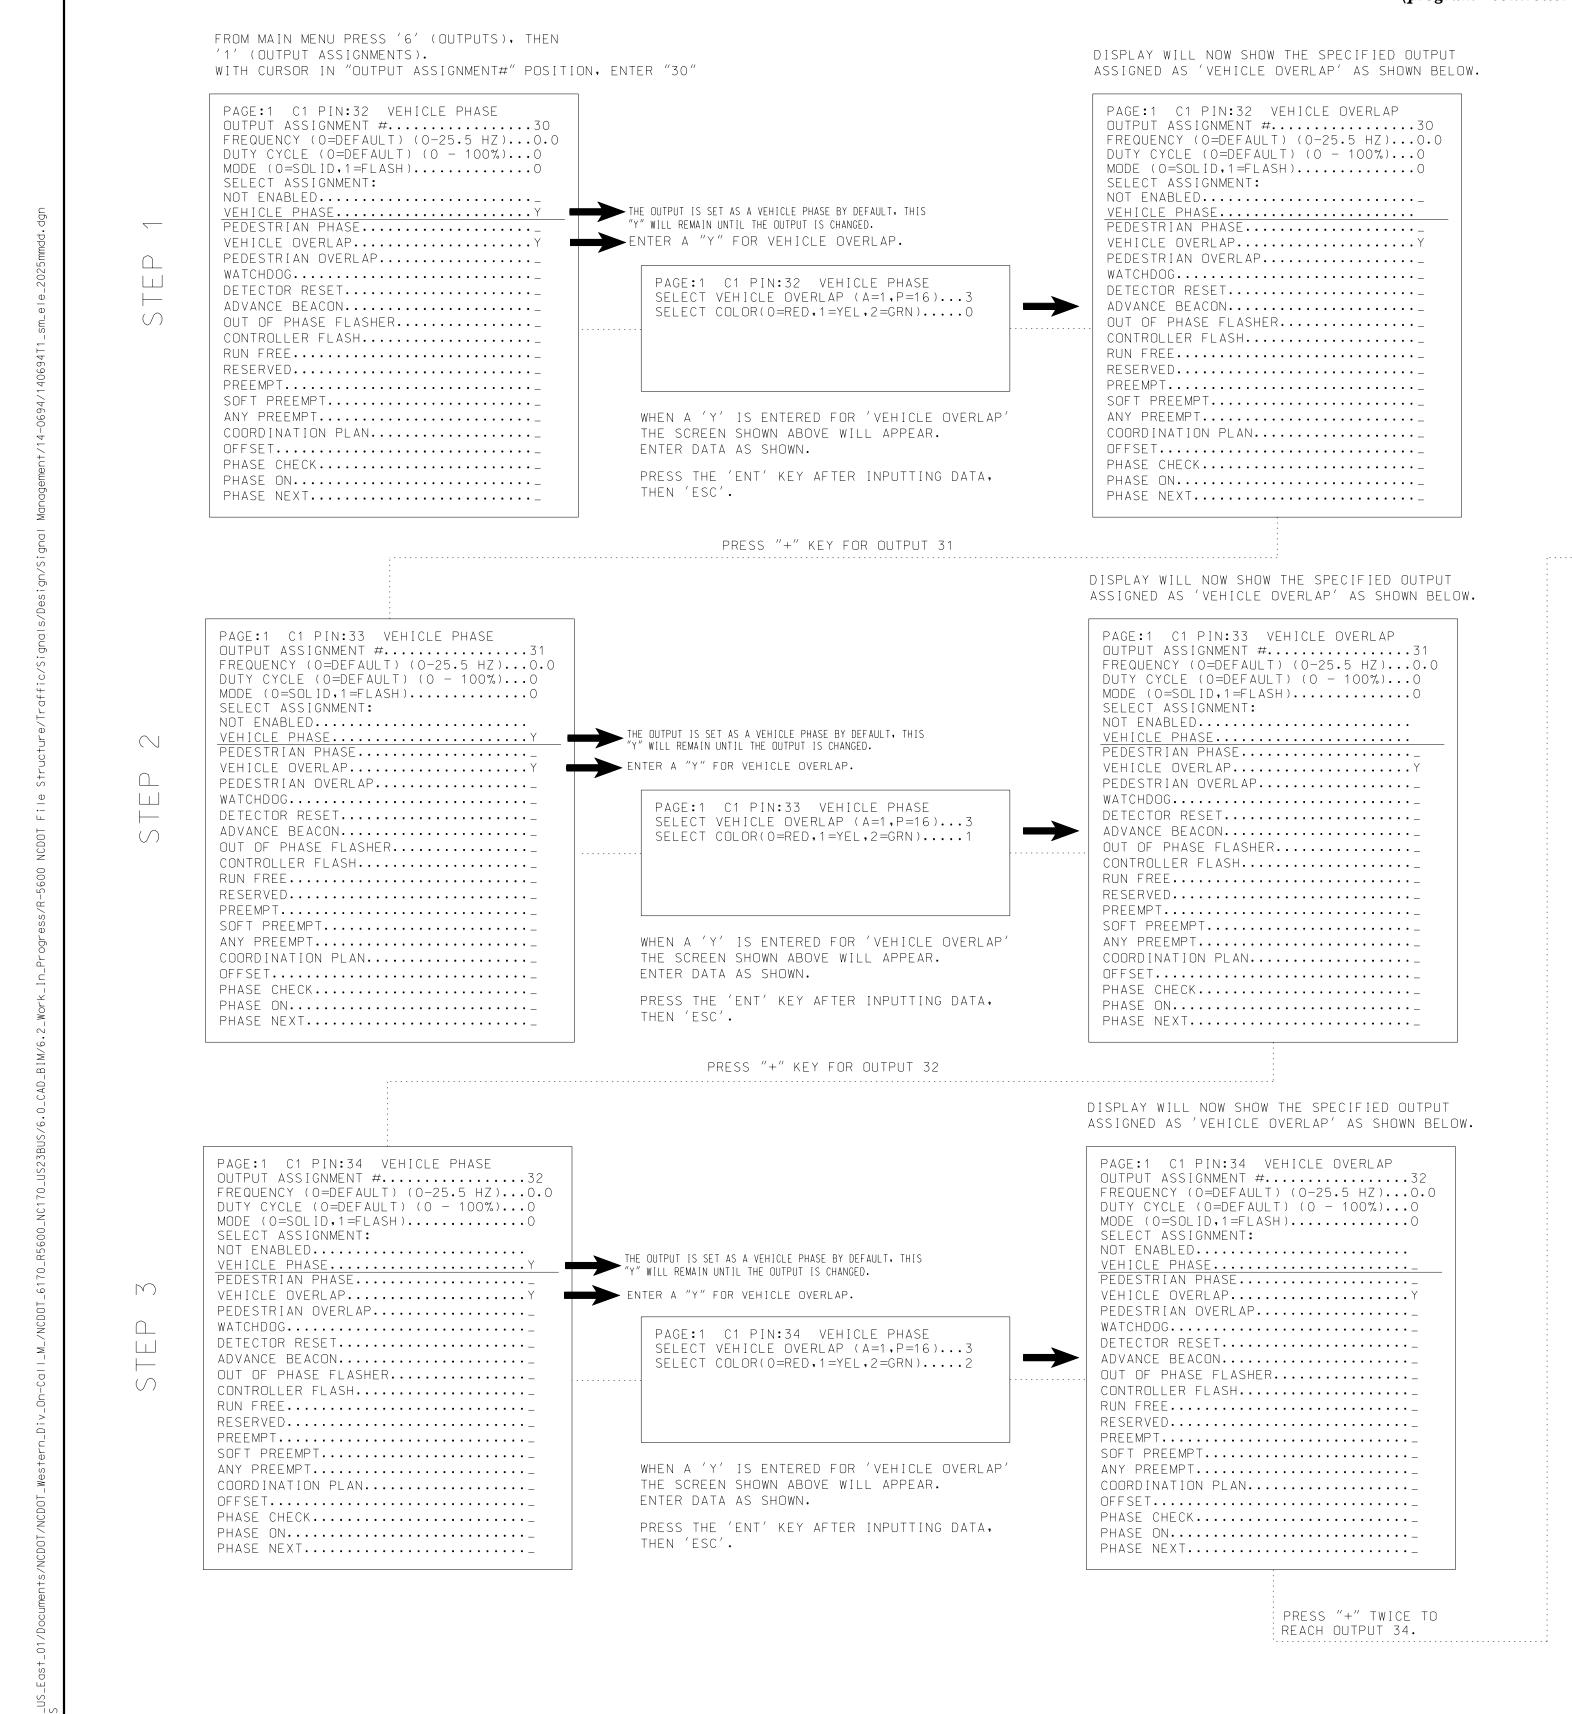

PAGE:1 C1 PIN:36 NOT ENABLED OUTPUT ASSIGNMENT #......34 FREQUENCY (0=DEFAULT) (0-25.5 HZ)...0.0 DUTY CYCLE (0=DEFAULT) (0 - 100%)...0 MODE (0=SOLID,1=FLASH).....0 SELECT ASSIGNMENT: THE OUTPUT IS SET AS "NOT ENABLED" BY DEFAULT, THIS
▶"Y" WILL REMAIN UNTIL THE OUTPUT IS CHANGED. NOT ENABLED.....Y VEHICLE PHASE.....Y ENTER A "Y" FOR VEHICLE PHASE. EDESTRIAN PHASE..... VEHICLE OVERLAP..... PEDESTRIAN OVERLAP..... WATCHDOG.... PAGE:1 C1 PIN:36 NOT ENABLED DETECTOR RESET.... SELECT VEHICLE PHASE (1-16).....5 ADVANCE BEACON.... SELECT COLOR(O=RED,1=YEL,2=GRN)....2 OUT OF PHASE FLASHER..... CONTROLLER FLASH..... RUN FREE..... RESERVED..... PREEMPT.... SOFT PREEMPT.... ANY PREEMPT.... WHEN A 'Y' IS ENTERED FOR 'VEHICLE PHASE' COORDINATION PLAN..... THE SCREEN SHOWN ABOVE WILL APPEAR. OFFSET.... ENTER DATA AS SHOWN.

THEN 'ESC'.

DISPLAY WILL NOW SHOW THE SPECIFIED OUTPUT ASSIGNED AS 'VEHICLE PHASE' AS SHOWN BELOW.

PAGE:1 C1 PIN:36 VEHICLE PHASE OUTPUT ASSIGNMENT #......34 FREQUENCY (0=DEFAULT) (0-25.5 HZ)...0.0 DUTY CYCLE (O=DEFAULT) (O - 100%)...O MODE (0=SOLID,1=FLASH)..... SELECT ASSIGNMENT: NOT ENABLED..... VEHICLE PHASE....Y
PEDESTRIAN PHASE.... VEHICLE OVERLAP..... PEDESTRIAN OVERLAP..... WATCHDOG..... DETECTOR RESET.... ADVANCE BEACON..... OUT OF PHASE FLASHER..... CONTROLLER FLASH..... RUN FREE.... RESERVED..... PREEMPT..... SOFT PREEMPT.... ANY PREEMPT..... COORDINATION PLAN..... OFFSET..... PHASE CHECK..... PHASE ON...... PHASE NEXT.....

OUTPUT PROGRAMMING FOR HEAD 51 COMPLETE

THIS ELECTRICAL DETAIL IS FOR THE SIGNAL DESIGN: 14-0694T1 DESIGNED: Aug 2025 SEALED: 8/26/2025 REVISED: N/A

PHASE CHECK.....

PHASE ON......

PHASE NEXT.....



Electrical Detail - Sheet 4 of 4 Temporary Design 1 - TMP Ph1, S1

ELECTRICAL AND PROGRAMMING DETAILS FOR

PRESS THE 'ENT' KEY AFTER INPUTTING DATA,


NC 107 (E. Main Street)

SR 1352 (Walter Ashe Road) SR 1449 (Cope Creek Road) Division 14 Jackson County

PLAN DATE: August 2025 REVIEWED BY: ZM Esposito PREPARED BY: F Vazquez REVIEWED BY: BN Groome

-1F09340F1094484 G. INVENTORY NO.

REVISIONS INIT. DATE

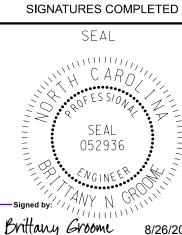

DOCUMENT NOT CONSIDERED FINAL UNLESS ALL

Brittany Groome 8/26/2025