


18 CHANNEL IP CONFLICT MONITOR

PROGRAMMING DETAIL

(remove jumpers and set switches as shown)

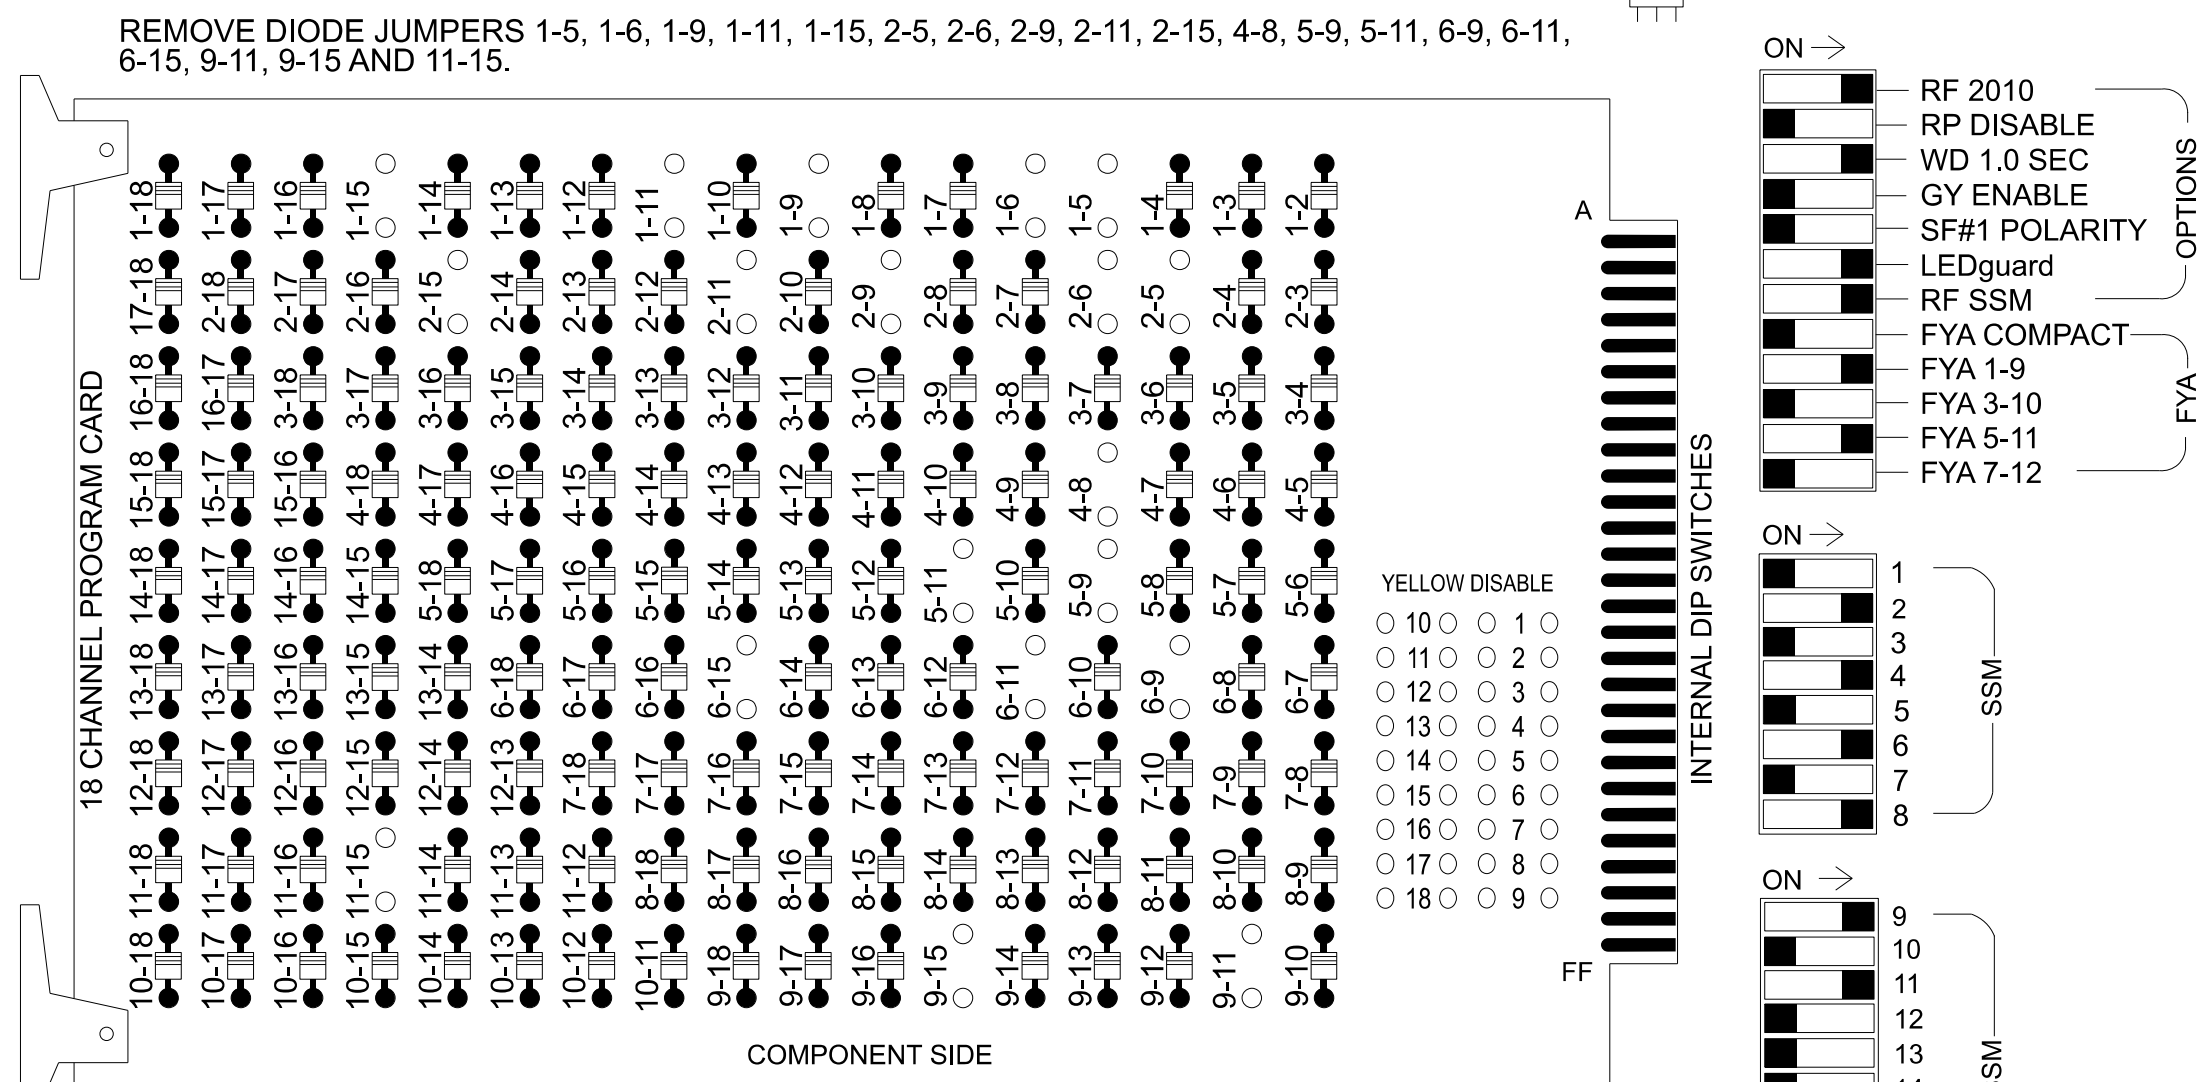

REMOVE JUMPERS AS SHOWN

- NOTES:
1. Card is provided with all diode jumpers in place. Removal of any jumper allows its channels to run concurrently.
 2. Ensure jumpers SEL2-SEL5 and SEL9 are present on the monitor board.
 3. Ensure that the Red Enable is active at all times during normal operation.
 4. Integrate monitor with Ethernet network in cabinet.

INPUT FILE POSITION LAYOUT

(front view)


[illegible]

EX. : 1A, 2A, ETC. = LOOP NO.'S

FS = FLASH SENSE
ST = STOP TIME

LOAD RESISTOR INSTALLATION DETAIL

(install resistors as shown)

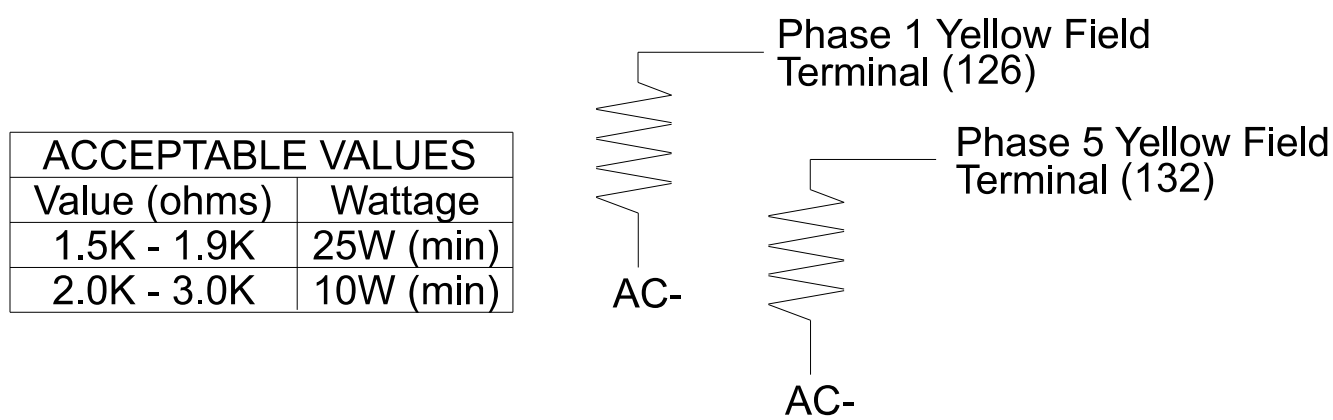

NOTES

1. To prevent "flash-conflict" problems, insert red flash program blocks for all vehicle load switches in the output file. The installer shall verify that signal heads flash in accordance with the signal plan.
2. Program phases 4 and 8 for Dual Entry.
3. Program controller to start up in phase 2 Green No Walk and phase 6 Green No Walk.
4. If this signal will be managed by an ATMS software, enable controller and detector logging for all detectors used at this location.
5. The cabinet and controller are part of the NC 107 Time Based System.

EQUIPMENT INFORMATION

Controller.....	2070LX
Cabinet.....	332 w/ Aux
Software.....	Q-Free MAXTIME
Cabinet Mount.....	Base
Output File Positions.....	18 With Aux. Output File
Load Switches Used.....	S1, S2, S5, S7, S8, S9, S11


Phases Used.....	1, 2, 4, 5, 6, 6PED, 8
Overlap "1".....	*
Overlap "2".....	NOT USED
Overlap "3".....	*
Overlap "4".....	NOT USED

*See overlap programming detail on sheet 2.

INPUT FILE CONNECTION & PROGRAMMING CHART

LOOP NO.	LOOP TERMINAL	INPUT FILE POS.	PIN NO.	INPUT POINT	DETECTOR NO.	CALL PHASE	DELAY TIME	EXTEND TIME	EXTEND	ADDED INITIAL	CALL	DELAY DURING GREEN
1A	TB2-1,2	I1U	56	18 -	1 29	1 6	15.0		X X		X X	
5A	TB3-1,2	J1U	55	17 -	15 31	5 2	15.0		X X		X X	
PED PUSH BUTTONS								NOTE: INSTALL DC ISOLATORS IN INPUT FILE SLOT I13.				
P61,P62	TB8-7,9	I13U	68	34	6	PED 6						

INPUT FILE POSITION LEGEND: J2L

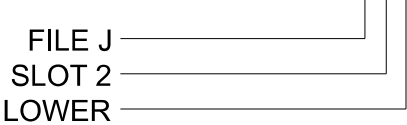

SPECIAL DETECTOR NOTE

1. Install a multi-zone microwave detection system for vehicle detection. Perform installation according to manufacturer's directions and NCDOT engineer -approved mounting locations to accomplish the detection schemes shown on the Signal Design Plans.
2. For Detection Zones 1A and 5A, the equipment placement is typical for a NCDOT installation.

Plans Prepared By:



SIGNAL HEAD HOOK-UP CHART

[illegible]


NU = Not Used

* Denotes install load resistor. See load resistor installation detail this sheet.

★ See pictorial of head wiring in detail this sheet


FYA SIGNAL WIRING DETAIL

(wire signal heads as shown)

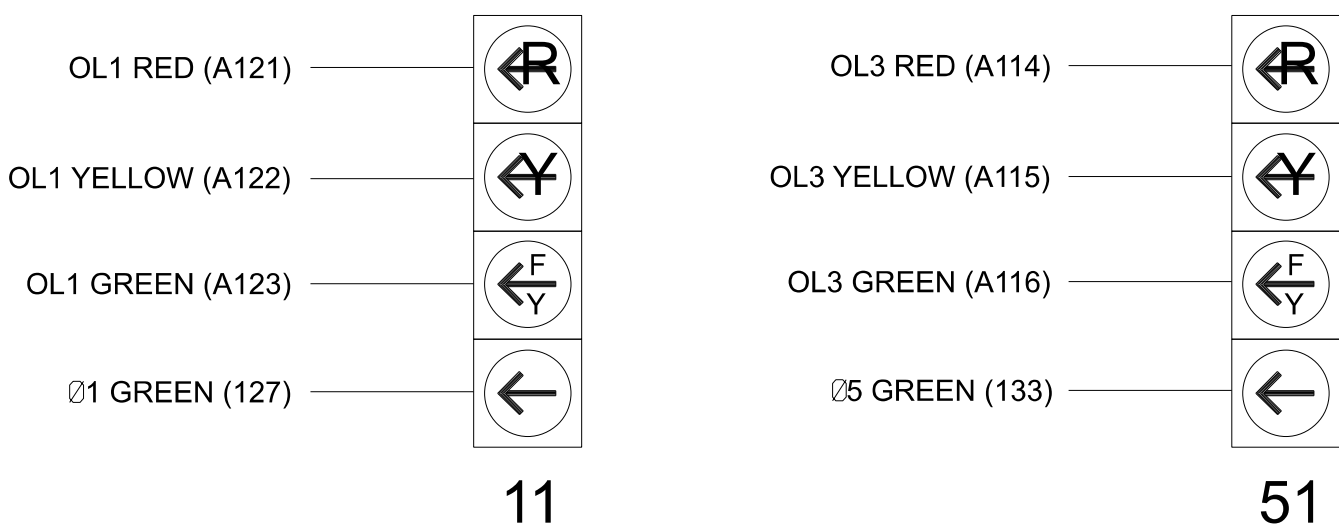

THIS ELECTRICAL DETAIL IS FOR
THE SIGNAL DESIGN: 14-0694T3
DESIGNED: Aug 2025
SEALED: 8/26/2025
REVISED: N/A

Electrical Detail - Sheet 1 of 2
Temporary Design 3 - TMP Ph2, S1

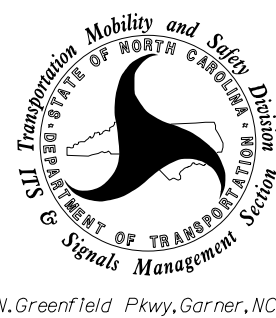


NC 107 (E. Main Street)
at
SR 1352 (Walter Ashe Road) /
SR 1449 (Cope Creek Road)

PLAN DATE: August 2025	REVIEWED BY: ZM Esposito
PREPARED BY: KA Jones	REVIEWED BY: BN Groome

REVISIONS	INIT.	DATE

DOCUMENT NOT CONSIDERED
FINAL UNLESS ALL
SIGNATURES COMPLETED

SEAL

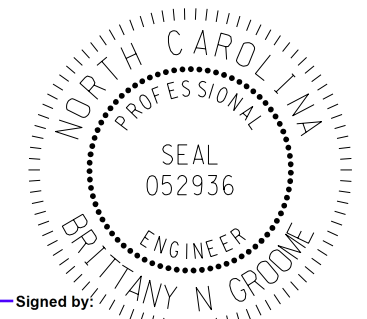

Brittany Groome 8/26/2021
TE09340E1094484... DATE

SIG. INVENTORY NO. 14-0694