


18 CHANNEL IP CONFLICT MONITOR PROGRAMMING DETAIL

(remove jumpers and set switches as shown)

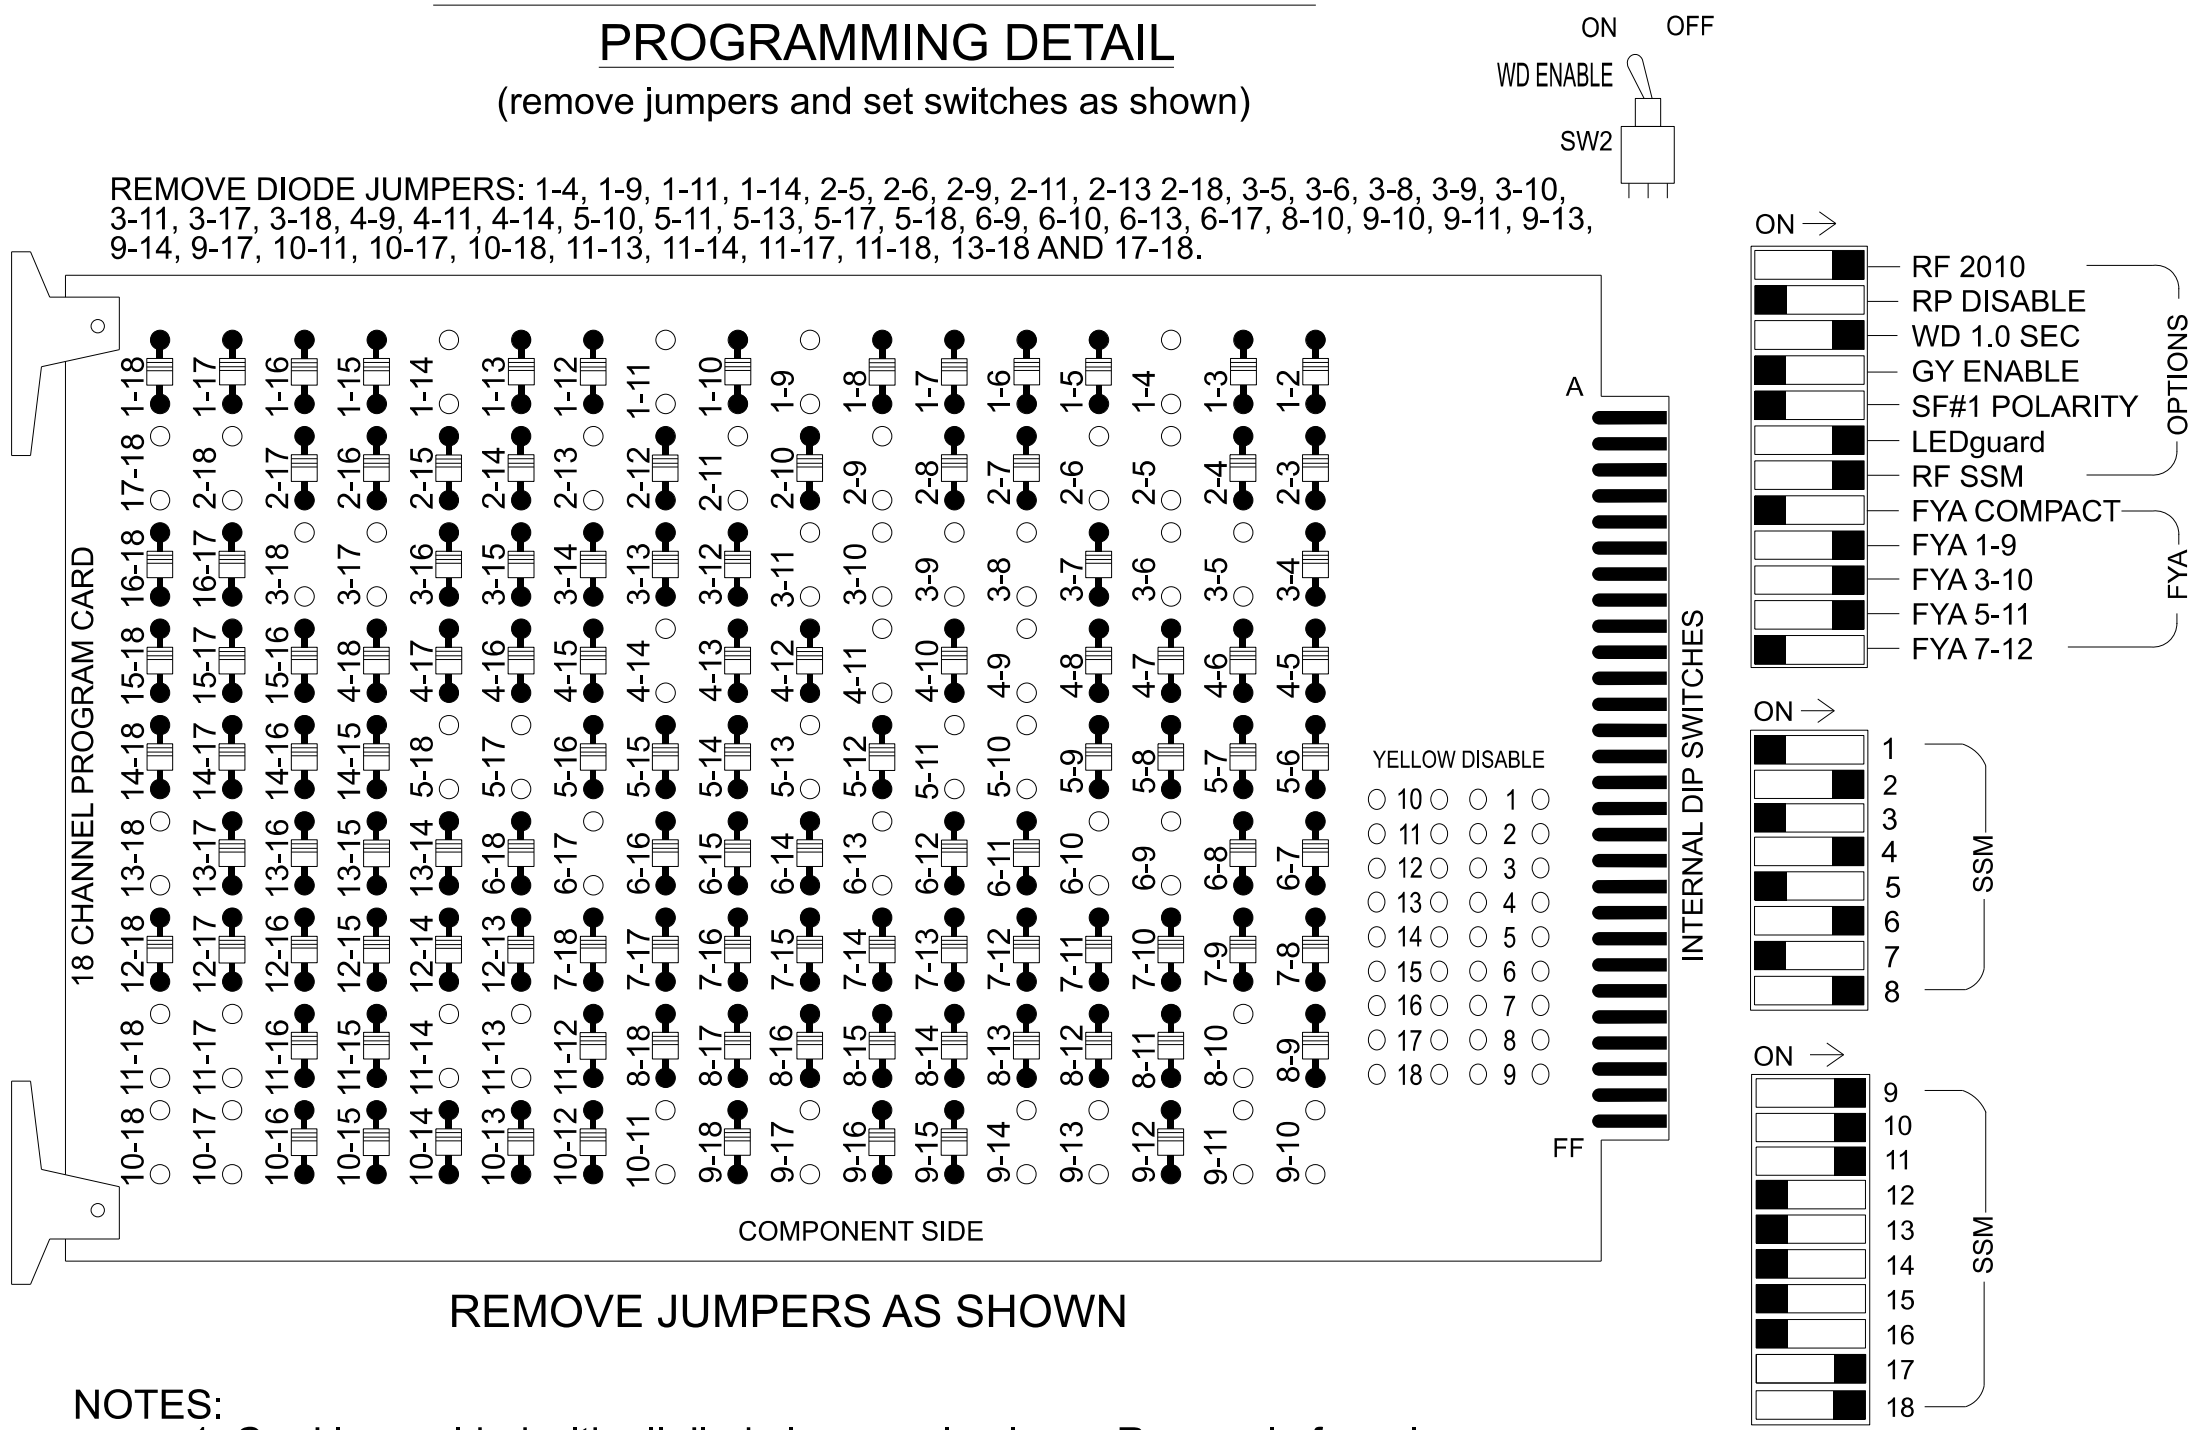


REMOVE JUMPERS AS SHOWN

NOTES:

1. Card is provided with all diode jumpers in place. Removal of any jumper allows its channels to run concurrently.
2. Ensure jumpers SEL2-SEL5 and SEL9 are present on the monitor board.
3. Ensure that the Red Enable is active at all times during normal operation.
4. Integrate monitor with Ethernet network in cabinet.


INPUT FILE POSITION LAYOUT

(front view)

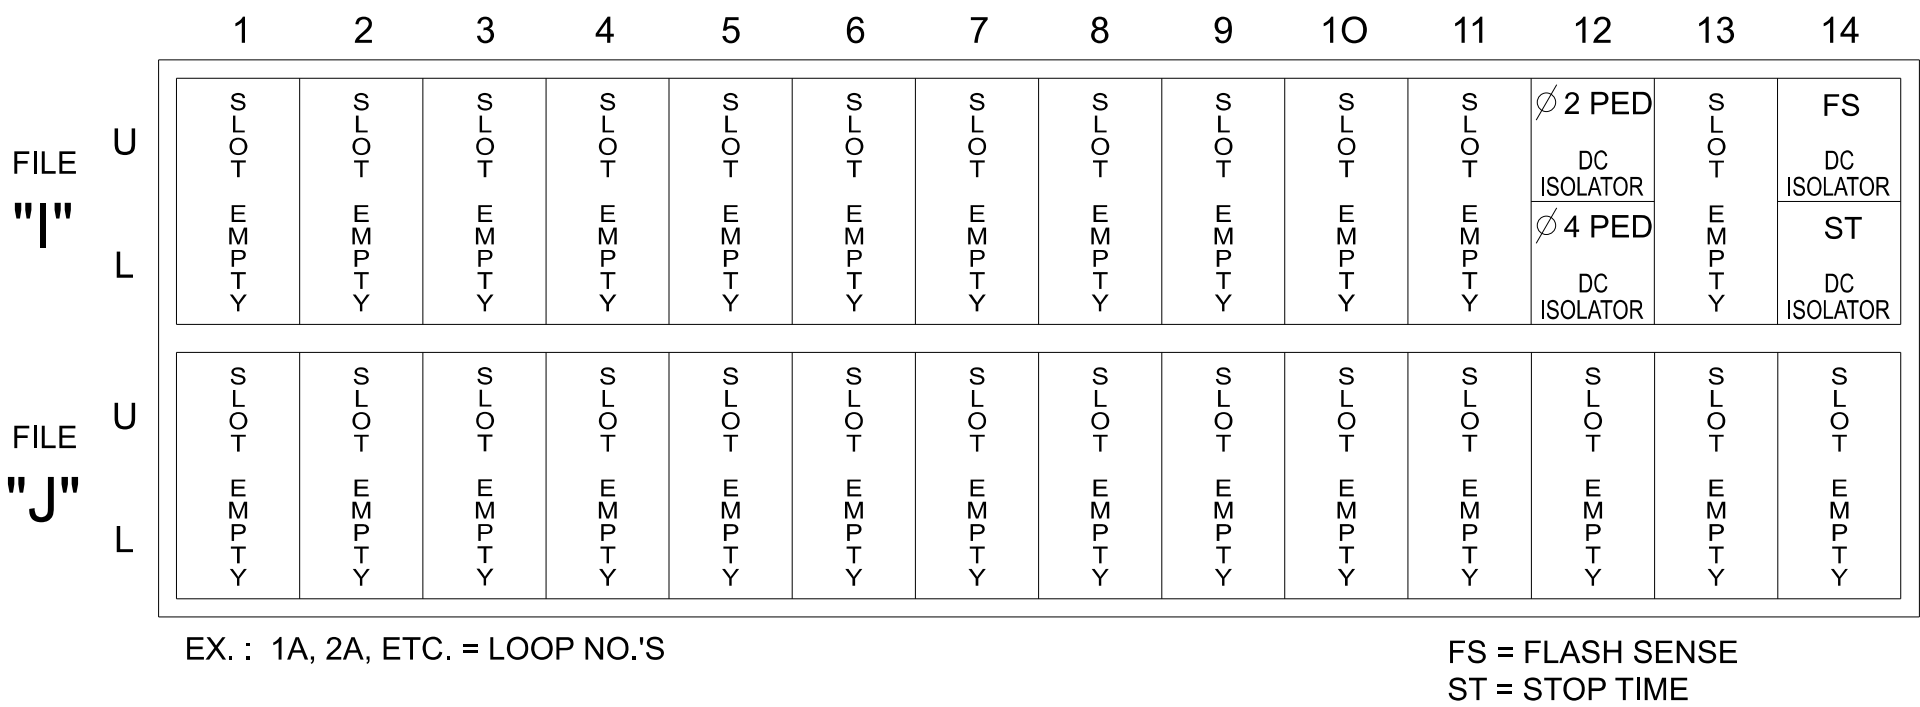

LOAD RESISTOR INSTALLATION DETAIL

(install resistors as shown)

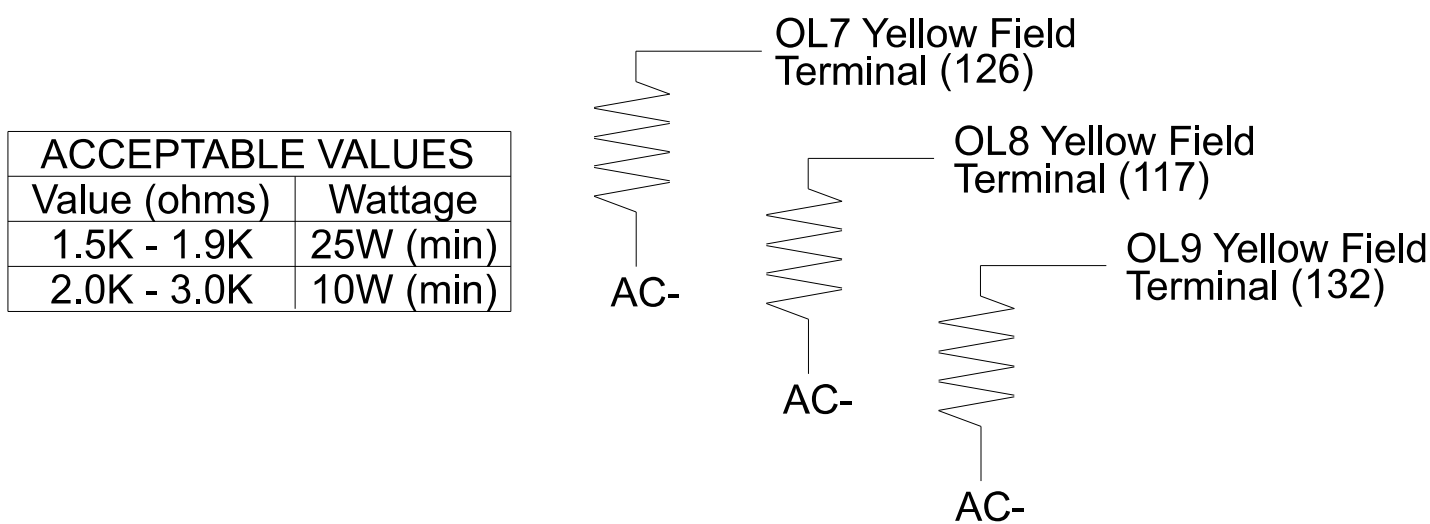

NOTES

1. To prevent "flash-conflict" problems, insert red flash program blocks for all vehicle load switches in the output file. The installer shall verify that signal heads flash in accordance with the signal plan.
2. Program controller to start up in phase 2 Green No Walk and phase 6 Green No Walk.
3. If this signal will be managed by an ATMS software, enable controller and detector logging for all detectors used at this location.
4. The cabinet and controller are part of the NC 107 Time Based System.

EQUIPMENT INFORMATION

Controller.....	2070LX
Cabinet.....	332 w/ Aux
Software.....	Q-Free MAXTIME
Cabinet Mount.....	Base
Output File Positions.....	18 With Aux. Output File
Load Switches Used.....	S1, S2, S3, S4, S5, S6, S7, S8,

Phases Used.....1, 2, 2PED, 3, 4, 4PED
5, 6


Overlap "1".....	*
Overlap "2".....	*
Overlap "3".....	*
Overlap "4".....	NOT USED
Overlap "5".....	NOT USED
Overlap "6".....	NOT USED
Overlap "7".....	*
Overlap "8".....	*
Overlap "9".....	*

*See overlap programming detail on sheet 2

INPUT FILE CONNECTION & PROGRAMMING CHART

[illegible]

INPUT FILE POSITION LEGEND: J2L

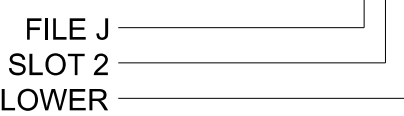

COUNTDOWN PEDESTRIAN SIGNAL OPERATION

Countdown Ped Signals are required to display timing only during Ped Clearance Interval. Consult Ped Signal Module user's manual for instructions on selecting this feature.

SPECIAL DETECTOR NOTE

Install a multi-zone microwave detection system for vehicle detection. Perform installation according to manufacturer's directions and NCDOT engineer -approved mounting locations to accomplish the detection schemes shown on the Signal Design Plans.




SIGNAL HEAD HOOK-UP CHART

[illegible]

NU = Not Used NC = Not Connected
 * Denotes install load resistor. See load resistor installation detail this sheet.
 ★ See pictorial of head wiring in detail this sheet.


FYA SIGNAL WIRING DETAIL

(wire signal heads as shown)

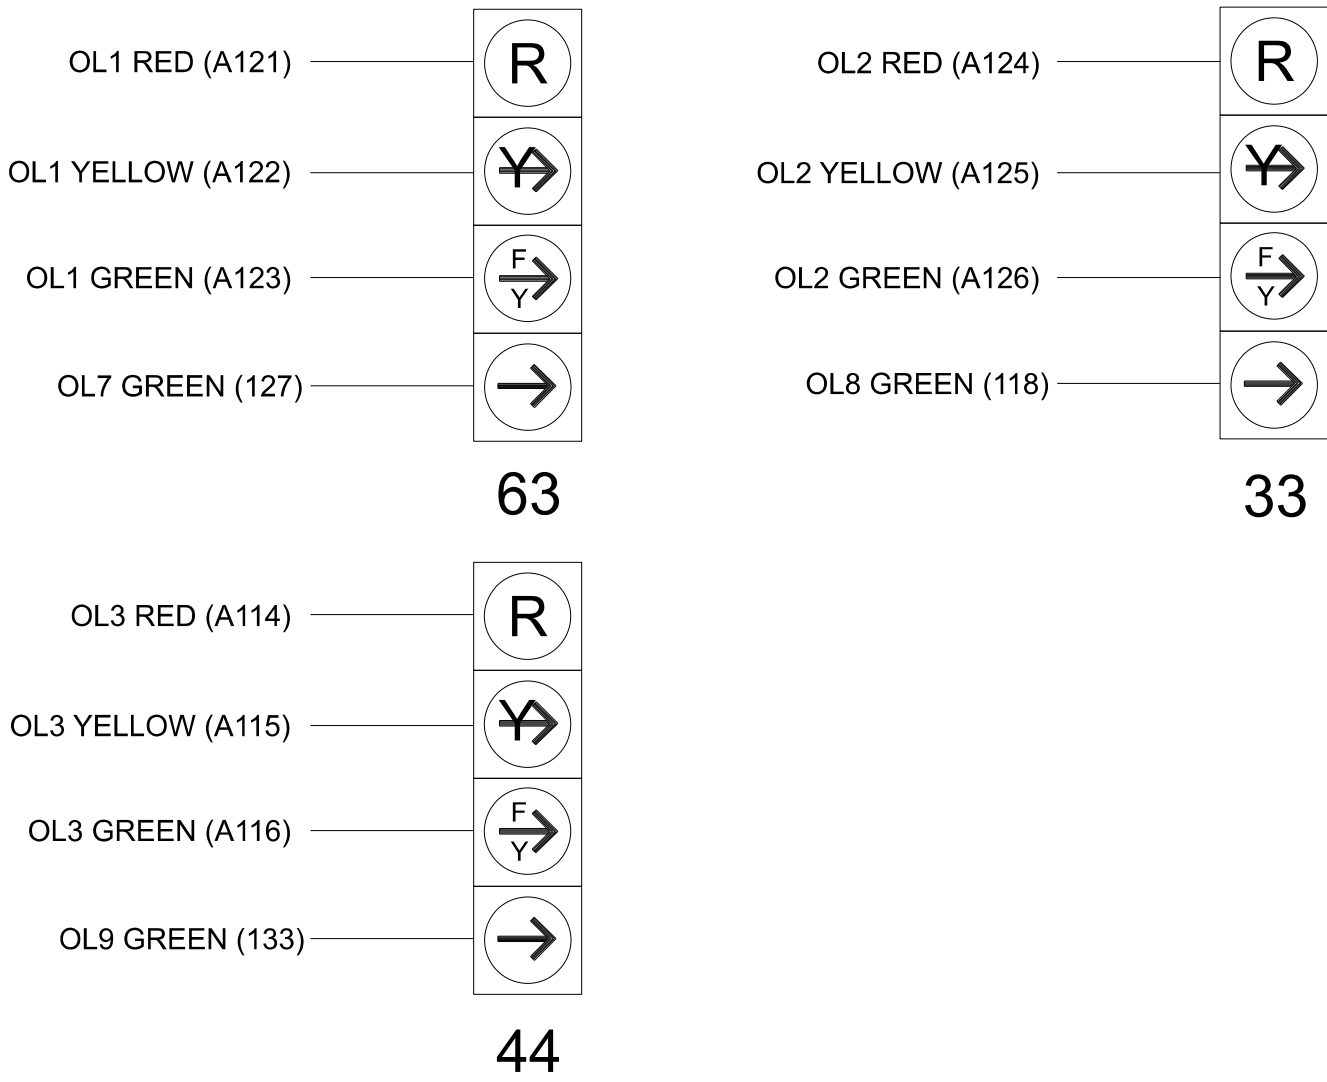

THIS ELECTRICAL DETAIL IS FOR
THE SIGNAL DESIGN: 14-1022T1
DESIGNED: Aug 2025
SEALED: 8/26/2025
REVISED: N/A

Electrical Detail - Sheet 1 of 2
Temporary Design 1 - TMP Ph1,S2, Part 1

 ELECTRICAL AND PROGRAMMING DETAILS FOR:	NC 107 (E. Main St) at Walmart Driveway / Commercial Driveway	SEAL 																																	
	Division 14 Jackson County Sylva	Signed by  Britanny Groome																																	
	PLAN DATE: August 2025 REVIEWED BY: ZM Esposito	8/26/2025 DATE																																	
	PREPARED BY: KA Jones REVIEWED BY: BN Groome	10/22/2025 DATE																																	
	<table border="1" style="width: 100%; border-collapse: collapse;"> <thead> <tr> <th style="width: 60%;">REVISIONS</th> <th style="width: 20%;">INIT.</th> <th style="width: 20%;">DATE</th> </tr> </thead> <tbody> <tr><td> </td><td> </td><td> </td></tr> <tr><td> </td><td> </td><td> </td></tr> <tr><td> </td><td> </td><td> </td></tr> <tr><td> </td><td> </td><td> </td></tr> <tr><td> </td><td> </td><td> </td></tr> <tr><td> </td><td> </td><td> </td></tr> <tr><td> </td><td> </td><td> </td></tr> <tr><td> </td><td> </td><td> </td></tr> <tr><td> </td><td> </td><td> </td></tr> <tr><td> </td><td> </td><td> </td></tr> </tbody> </table>	REVISIONS	INIT.	DATE																															SIG. INVENTORY NO. 14-10222
REVISIONS	INIT.	DATE																																	