


Elevation Data for Mast Arm Attachment (H1)

Elevation Differences for:	Pole 1	
Baseline reference point at © Foundation @ ground level	2187.7 ft.	
Elevation difference at High point of roadway surface	+0.7 ft.	
Elevation difference at Edge of travelway or face of curb	+1.2 ft.	

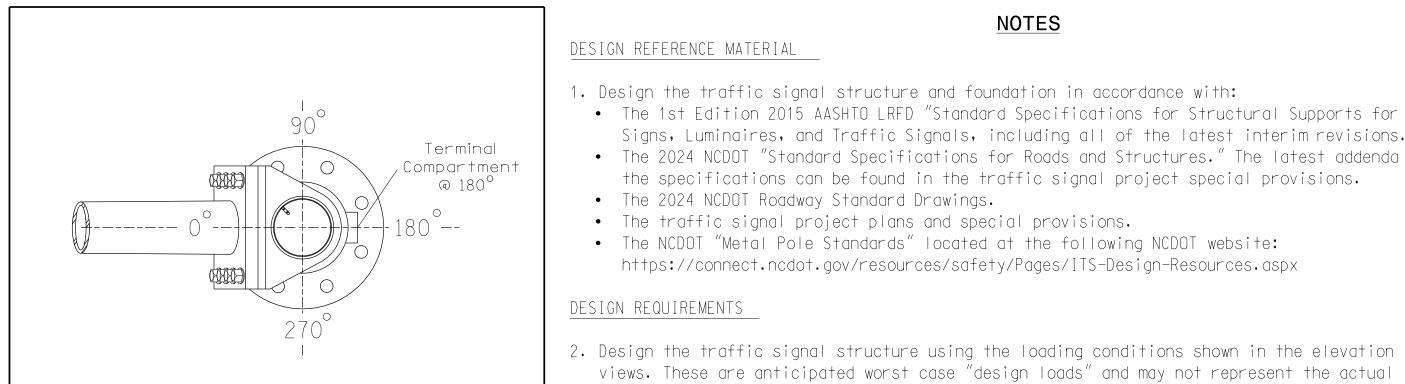

POLE RADIAL ORIENTATION

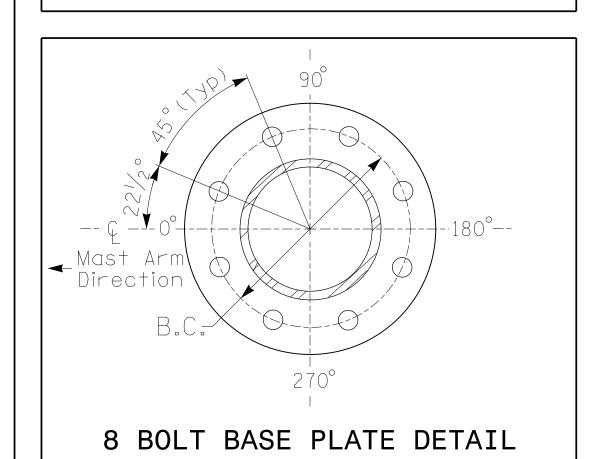

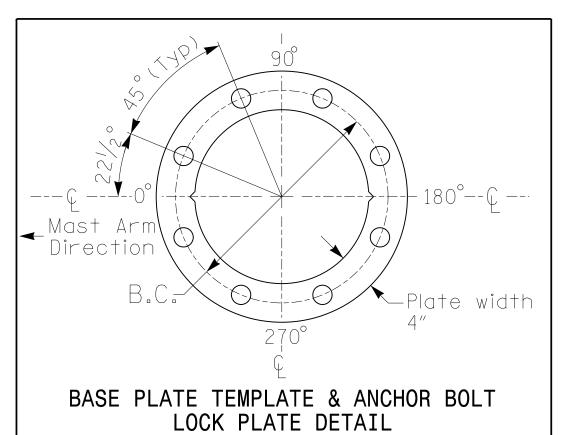

For 8 Bolt Base Plate

See Note 5

METAL POLE No. 1

R-5600 Sig-24.3

MAST ARM LOADING SCHEDULE					
loading Symbol	DESCRIPTION	AREA	SIZE	WEIGHT	
	RIGID MOUNTED SIGNAL HEAD 12"-4 SECTION-WITH BACKPLATE	11.5 S.F.	25.5″W X 66.0″L	74 LBS	
	RIGID MOUNTED SIGNAL HEAD 12"-3 SECTION-WITH BACKPLATE	9.3 S.F.	25.5" W X 52.5" L	60 LBS	
2	SIGN RIGID MOUNTED	7.5 S.F.	30.0" W X 36.0"L	14 LBS	
Street Name	STREET NAME SIGN RIGID MOUNTED	16.0 S.F.	24.0" W X 96.0"L	36 LBS	
	PEDESTRIAN SIGNAL HEAD WITH MOUNTING HARDWARE	2.2 S.F.	18.5″W X 17.0″L	21 LBS	

NOTES

DESIGN REFERENCE MATERIAL

- 1. Design the traffic signal structure and foundation in accordance with:
- The 1st Edition 2015 AASHTO LRFD "Standard Specifications for Structural Supports for Highway Signs, Luminaires, and Traffic Signals, including all of the latest interim revisions.
- The 2024 NCDOT "Standard Specifications for Roads and Structures." The latest addenda to
- the specifications can be found in the traffic signal project special provisions.
- The 2024 NCDOT Roadway Standard Drawings.
- The traffic signal project plans and special provisions.
- The NCDOT "Metal Pole Standards" located at the following NCDOT website:
- https://connect.ncdot.gov/resources/safety/Pages/ITS-Design-Resources.aspx


DESIGN REQUIREMENTS

- views. These are anticipated worst case "design loads" and may not represent the actual loads that will be applied at the time of the installation. The contractor should refer to the traffic signal plans for the actual loads that will be applied at the time of the installation.
- 3. Design all signal supports using force ratios that do not exceed 0.9.
- 4. A clamp-type bolted mast arm-to-pole connection may be used instead of the welded ring stiffened box connection shown as long as the connection meets all of the design
- 5. Design base plate with 8 anchor bolt holes. Provide 2 inch x 60 inch anchor bolts.
- 6. The mast arm attachment height (H1) shown is based on the following design assumptions: a. Nominal vertical rise in mast arm is 5 feet as measured from the centerline of the arm base to the centerline of the free end of the arm.
- b. Signal heads are rigidly mounted and vertically centered on the mast arm.
- c. The roadway clearance height tor design is as shown in the elevation views.
- d. The top of the pole base plate is 0.75 feet above the ground elevation.
- e. Refer to the Elevation Data Chart for the elevation differences between the proposed foundation ground level and the high point of the roadway.
- f. Provide horizontal distance from the proposed centerline of the foundation to the edge of travelway. Refer to the Elevation Data Chart for elevation difference between the proposed foundation ground level and the edge of travelway. This information is necessary to ensure that the roadway clearance is maintained at the edge of the travelway and to aid in the camber design of the arm.
- 7. The pole manufacturer will determine the total height (H2) of each pole using the greater of the following:
- Mast arm attachment height (H1) plus 2 feet, or

N/A

- H1 plus 1/2 of the total height of the mast arm attachment assembly plus 1 foot.
- 8. If pole location adjustments are required, the contractor must gain approval from the Engineer as this may affect the mast arm lengths and arm attachment heights. The contractor may contact the Signal Design Section Senior Structural Engineer for assistance at (919) 814-5000.
- }. The contractor is responsible for verifying that the mast arm length shown will allow proper positioning of the signal heads over the roadway.
- 10. The contractor is responsible for providing soil penetration testing data (SPT) to the pole manufacturer so site specific foundations can be designed.

All metalpoles and arms should be black in color as specified in the project special provisions.

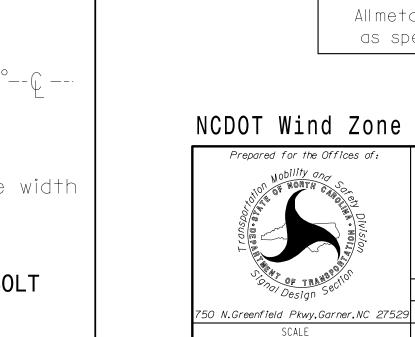

NCDOT Wind Zone 5 (110 mph) NC 107 (E. Main Street) Walmart Driveway/

Commercial Driveway


Division 14 Jackson County Sylva PLAN DATE: August 2025 REVIEWED BY: ZM Esposito PREPARED BY: DJ White REVIEWED BY: BN Groome REVISIONS INIT. DATE

FINAL UNLESS ALL SIGNATURES COMPLETED SEAL 052936 Brittany Groome

SIG. INVENTORY NO.

DOCUMENT NOT CONSIDERED

Design Loading for METAL POLE NO. 1

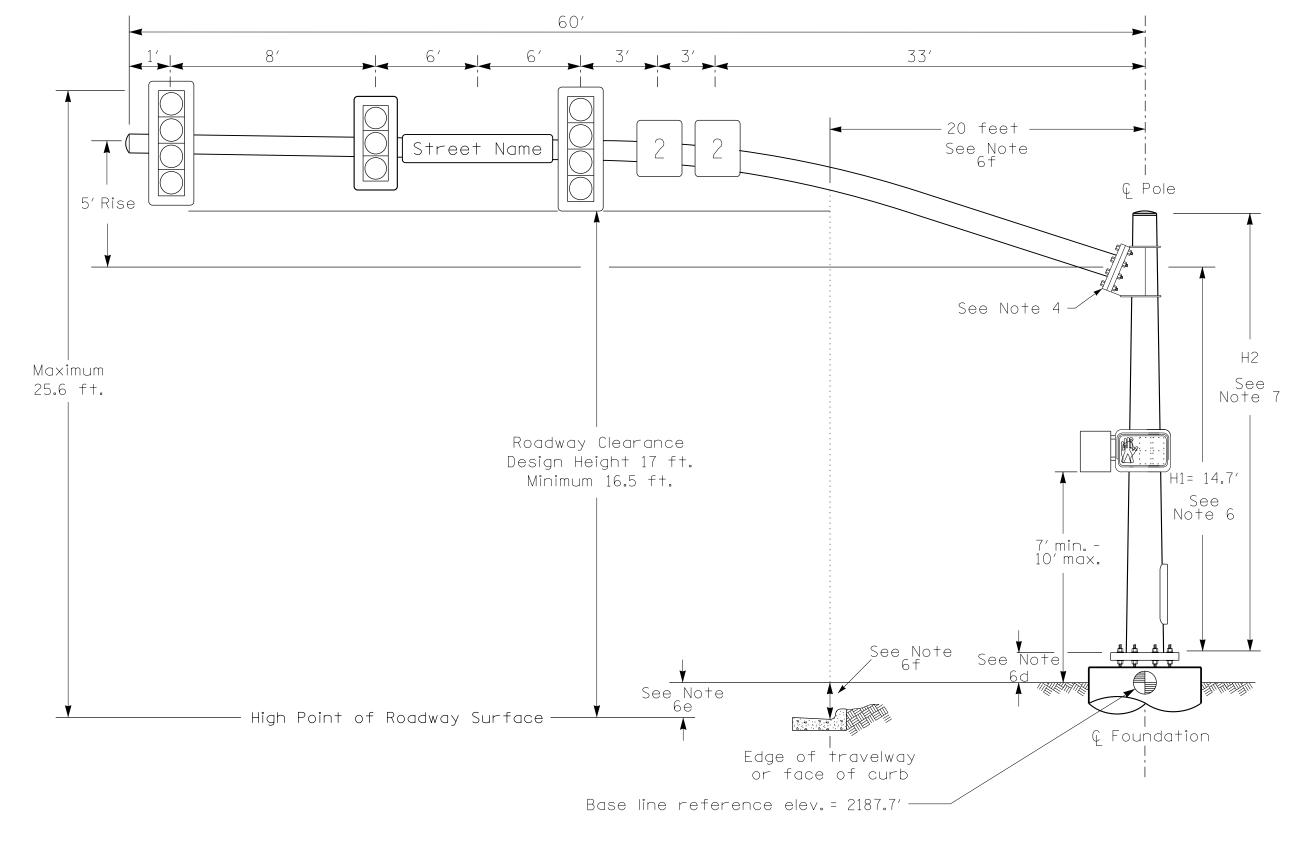

Elevation View

Plans Prepared By: DRMP, INC. 8210 UNIVERSITY EXECUTIVE PARK DR. SUITE 220 CHARLOTTE, NC 28262 NC LICENSE NO. F-1524 (704) 549-4260